



P:\Land Projects\24369 Burnett Middle School\Plan\24369-00-DEMO-01.dwg, 2/6/2018 2:01:07 PM, David J. Sheehey, Vandemark & Lynch, Inc.

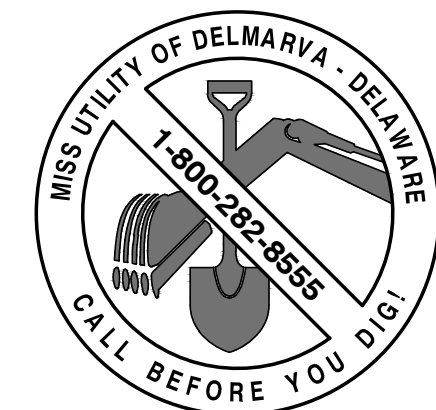


LEGEND:

- | | |
|----------------------------------|----------------------------------|
| 119x5 | SPOT GRADE |
| 279 | CONTOUR |
| BUILDING | BUILDING |
| CONCRETE | CONCRETE |
| BRICK SIDEWALK | BRICK SIDEWALK |
| PAVEMENT | PAVEMENT |
| CURB | CURB |
| UNDERGROUND ELECTRIC | UNDERGROUND ELECTRIC |
| 6" W | WATER LINE |
| 4" C | GAS LINE |
| 12" C | COMBINED SEWER LINE |
| 12" RCP | STORM LINE |
| COMB. MH. | COMBINED SEWER MANHOLE |
| STMH. | STORM MANHOLE |
| CB | CATCH BASIN |
| N/A | FLOW PATH |
| UP | UTILITY POLE |
| ELEC. MH. | ELECTRIC MANHOLE |
| TEL. MH. | TELEPHONE MANHOLE |
| GAS MH. | GAS MANHOLE |
| FH | FIRE HYDRANT |
| WV | WATER VALVE |
| GV | GAS VALVE |
| CO | CLEANOUT |
| + | SIGN |
| LP | LIGHT POLE |
| MON. | SITE BENCHMARK |
| MON. | MONUMENT |
| X | FENCE |
| 16' | DECIDUOUS TREE/SIZE |
| 10' | EVERGREEN TREE/SIZE |
| UTILITY TO BE REMOVED | UTILITY TO BE REMOVED |
| TO BE REMOVED | TO BE REMOVED |
| STABILIZED CONSTRUCTION ENTRANCE | STABILIZED CONSTRUCTION ENTRANCE |
| -(LOD)- | LIMIT OF DISTURBANCE |

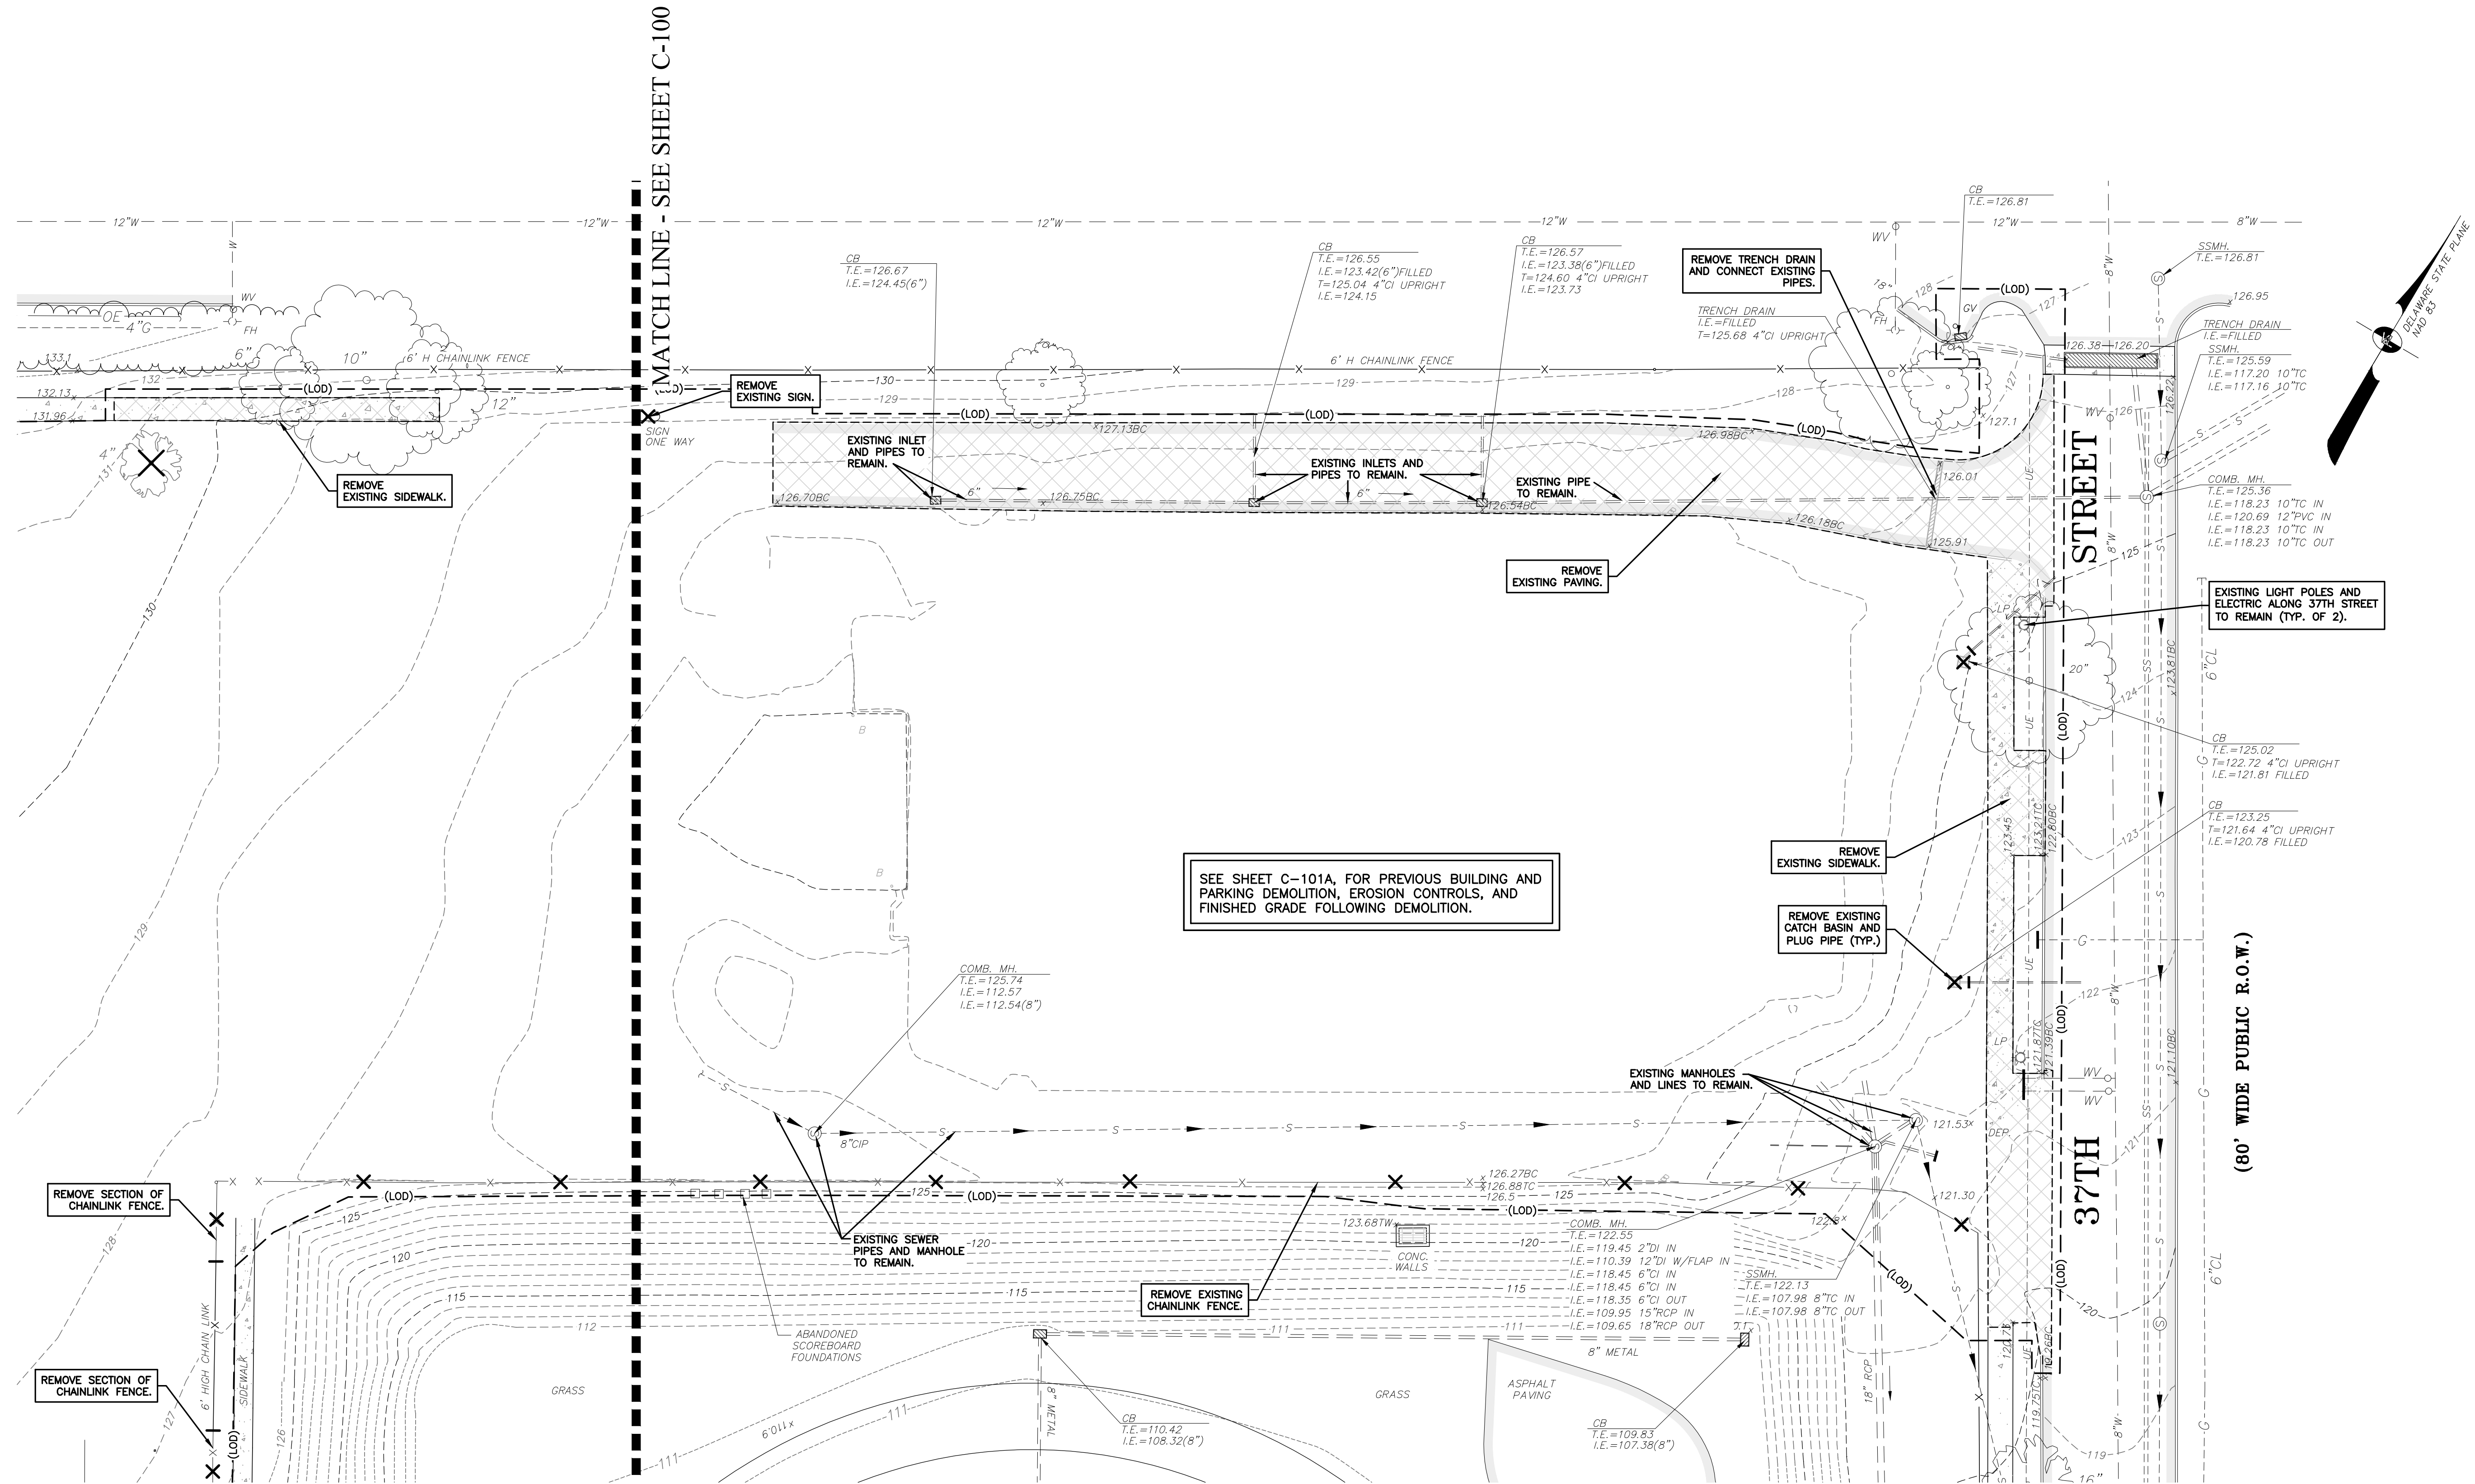

REFER TO SHEET CS-102 FOR EROSION CONTROL MEASURES THAT MUST BE IN PLACE PRIOR TO SITE DEMOLITION.

SEE SHEET C-107 FOR GENERAL CONSTRUCTION NOTES

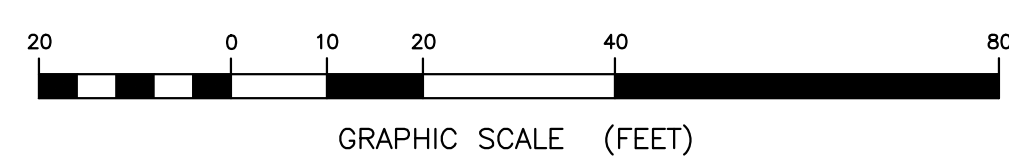

1621 N. Lincoln Street
Wilmington, DE 19806
(P)302-658-6426
(F)302-658-8431
abhagen@ABHA.com
www.ABHA.com

CONSULTANTS

Vandemark & Lynch, Inc.
Civil Engineers

4305 Miller Road
Wilmington, DE 19899

PROJECT

MARGUERITE H. BURNETT
MIDDLE SCHOOL
DEMOLITION PROJECT

701 West 34th Street
Wilmington, Delaware 19802

OWNER

Brandywine School District

1000 Pennsylvania Avenue
Claymont, DE 19703

MARK	DATE	DESCRIPTION
1	1-02-18	PER DNREC & ABH COMMENTS

PROJECT NO: 24369.00
FILE NAME: V&L NO. 24369.00-DEMO-01
DRAWN BY: D. SHEEKY
CHECKED BY: S. ROSENFELD

The professional services of ABHA Architects, Inc. are undertaken for and performed by the client of ABHA Architects, Inc. for the benefit of any other person involved in the project. These documents are owned by ABHA Architects, Inc. and shall not be used without written permission. Copyright © 2008

SHEET TITLE

DEMOLITION PLAN

SCALE: 1" = 20'

C-101

2 OF 10


24369.00-DEMO-01

PROJECT NOTES:


1. PARCEL DATA:
TAX MAP NO.: 26-009.10-001
2. DNREC SEDIMENT AND STORMWATER PROGRAM NO.:
3. ADDRESS: 701 W. THIRTY FOURTH STREET, WILMINGTON, DE, 19802
4. LATITUDE/LONGITUDE: N 39.7375 / W 75.5555 (AT SITE BENCHMARK)
5. EXISTING SITE AREA: 21.26± ACRES
6. SOURCE OF TOPOGRAPHY: FIELD SURVEY BY VANDEMARK & LYNCH, INC., MARCH 1989, APRIL 2006, AND OCTOBER 2016.
7. VERTICAL DATUM: NORTH AMERICA VERTICAL DATUM 1988 (N.A.V.D. 88)
8. HORIZONTAL DATUM: DELAWARE STATE PLANE (N.A.D. 83)
9. SITE BENCHMARK: TOP OF CONCRETE MONUMENT ALONG FRANKLIN PLACE ELEVATION 129.49
10. AS SCALED FROM THE NATIONAL FLOOD INSURANCE PROGRAM FLOOD INSURANCE RATE MAP, NUMBER 10003C0086, WITH AN EFFECTIVE DATE OF JANUARY 17, 2007 AND 10003C0086, WITH AN EFFECTIVE DATE OF FEBRUARY 4, 2015, THIS PROPERTY DOES NOT LIE WITHIN A 100-YEAR FLOODPLAIN.
11. PROPOSED DISCHARGE LOCATION: CITY OF WILMINGTON COMBINED SEWER
12. OWNER DATA:
BRANDYWINE SCHOOL DISTRICT
1311 BRANDYWINE BLVD.
WILMINGTON, DE, 19809
PHONE: 302-529-5110
13. LAND DEVELOPER DATA:
BRANDYWINE SCHOOL DISTRICT
1311 BRANDYWINE BLVD.
WILMINGTON, DE, 19809
PHONE: 302-529-5110
14. DESIGNER DATA:
STEPHEN H. ROSENFELD, P.E.
VANDEMARK & LYNCH, INC.
4305 MILLER ROAD
WILMINGTON, DE, 19802
PHONE: 302-764-7635
FAX: 302-764-4170
15. REVIEW AGENCY DATA:
ELAINE WEBB
DELAWARE DEPARTMENT OF NATURAL RESOURCES AND ENVIRONMENTAL CONTROL DIVISION OF WATERSHED STEWARDSHIP:
SEDIMENT AND STORMWATER PROGRAM
89 KINGS HIGHWAY
DOVER, DE, 19901
PHONE: 302-739-9921
FAX: 302-739-6724

LEGEND:

- | | | | | |
|-----|--------------------------|--------|-------------------------|----------------------|
| --- | PROPERTY LINE | T | TELEPHONE MANHOLE | |
| --- | ADJACENT PROPERTY LINE | WV | WATER VALVE | |
| --- | FENCE LINE | FW | FIRE HYDRANT | |
| --- | BUILDING | B | WATER MAIN | |
| --- | CONCRETE | PL | BOULARDS | |
| --- | ASPHALT | PL | PLANTER | |
| --- | CURB | PL | SITE BENCHMARK | |
| --- | MAJOR CONTOUR | HkB | SOILS BOUNDARY | |
| --- | MINOR CONTOUR | (IP-1) | INLET PROTECTION TYPE 1 | |
| --- | SPOT GRADE | (IP-2) | INLET PROTECTION TYPE 2 | |
| --- | CATCH BASIN | (CFL) | 8" COMPOST FILTER LOG | |
| --- | STORM LINE | X | TO BE REMOVED | |
| --- | SANITARY SEWER LINE | --- | (LOD) | LIMIT OF DISTURBANCE |
| --- | SANITARY SEWER MANHOLE | | | |
| --- | STORM SEWER MANHOLE | | | |
| --- | CLEANOUT | | | |
| --- | GAS LINE | | | |
| --- | GAS SERVICE | | | |
| --- | ELECTRIC METER | | | |
| --- | UNDERGROUND ELECTRIC BOX | | | |
| --- | LIGHT POLE | | | |

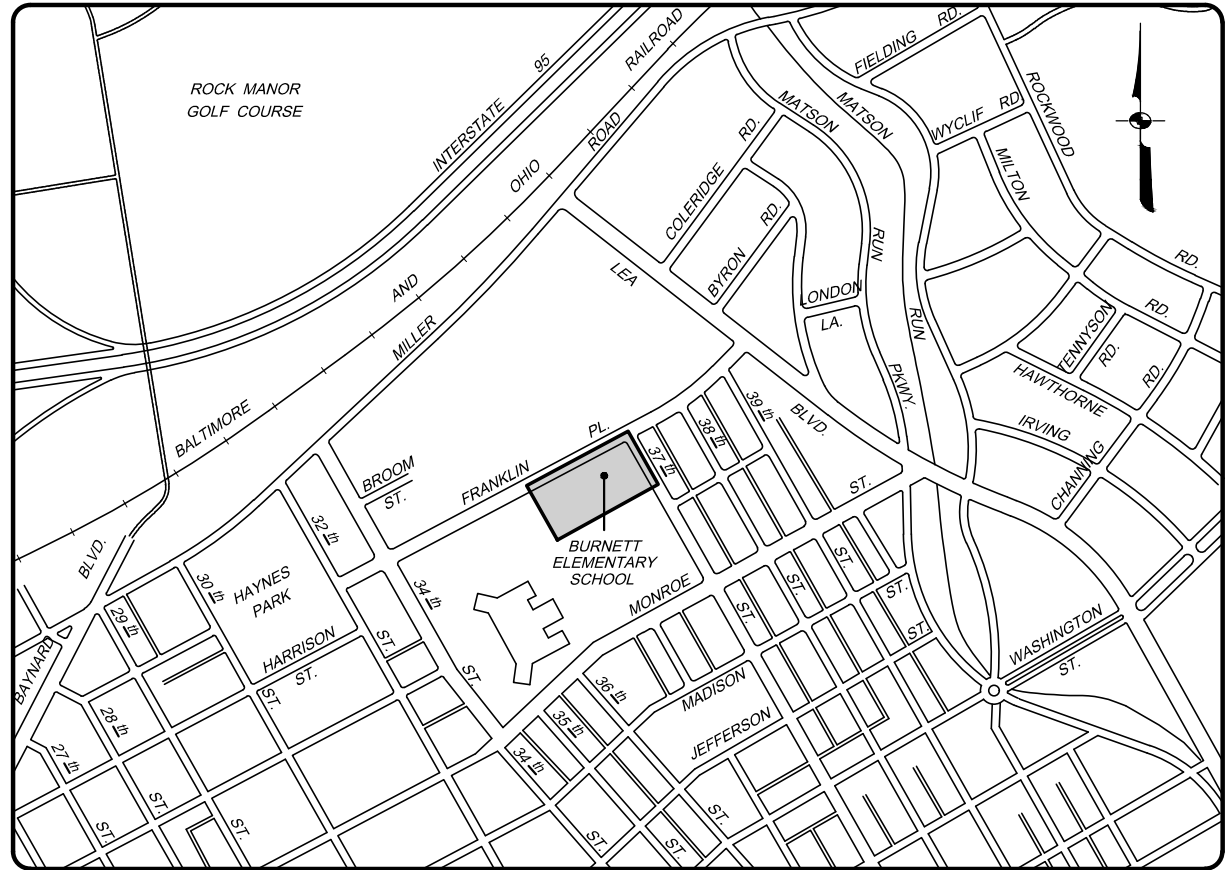

LOCATION PLAN SCALE: 1" = 800'

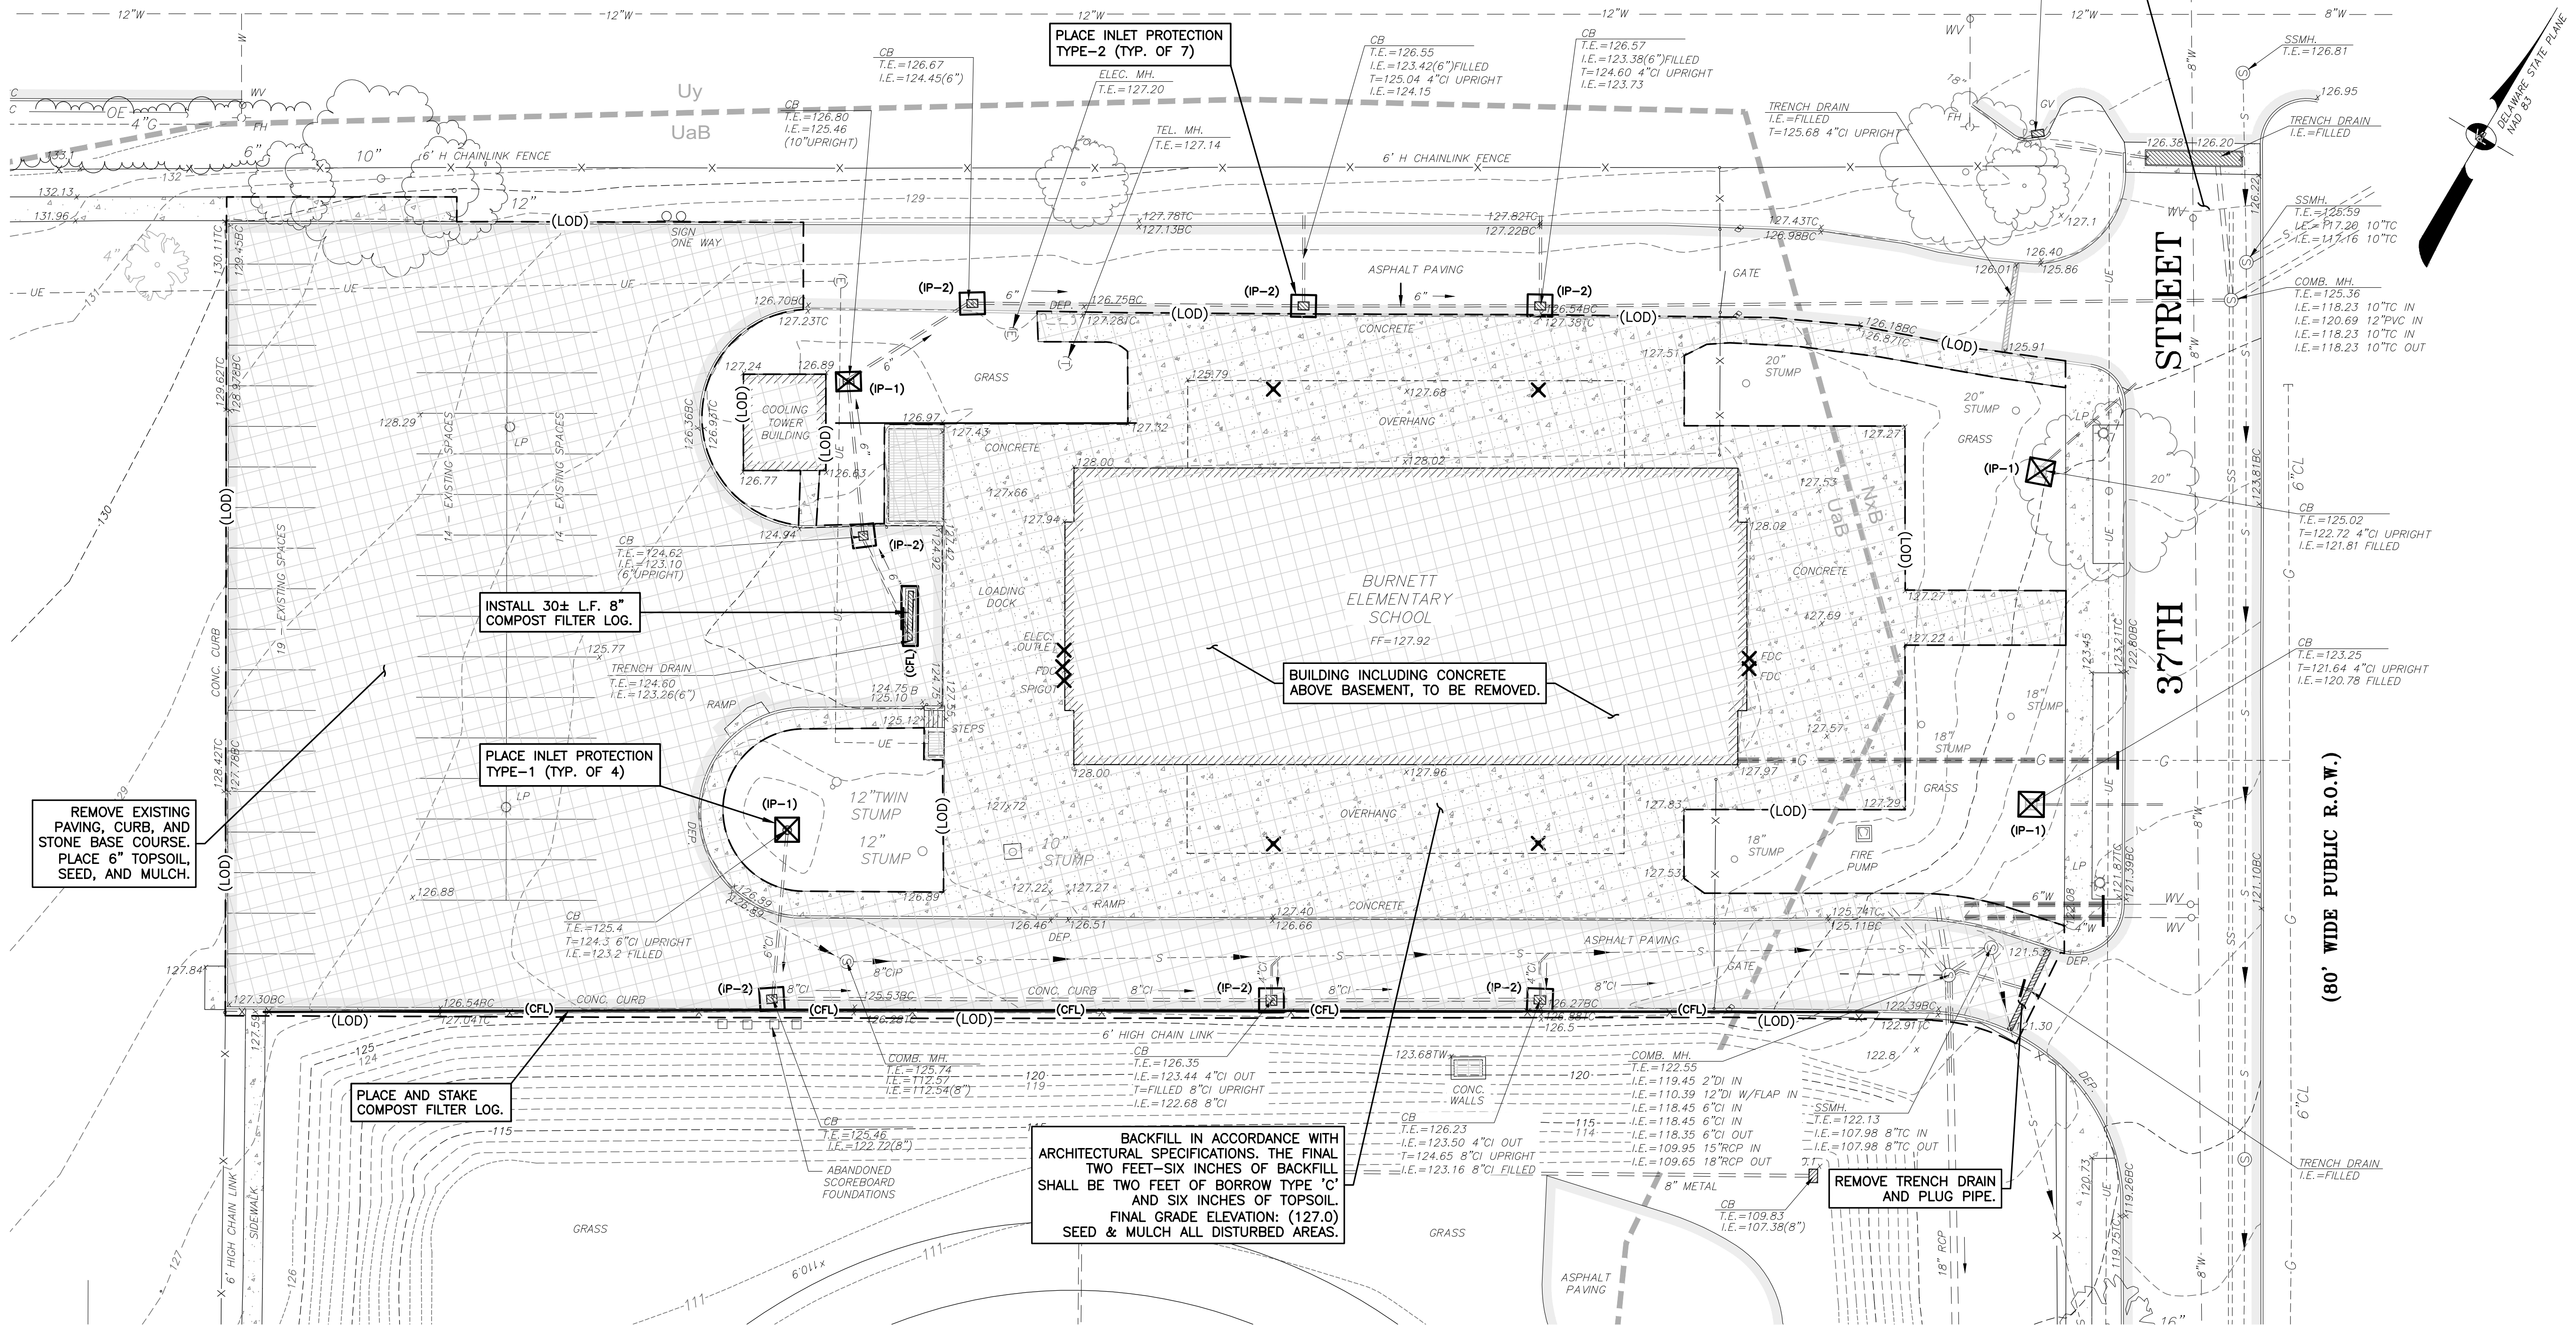

GENERAL CONSTRUCTION NOTES:

1. ALL CONSTRUCTION METHODS AND MATERIALS SHALL BE IN ACCORDANCE WITH PROJECT SPECIFICATIONS, THE DELDOT STANDARD SPECIFICATIONS AND DETAILS, AND THE CITY OF WILMINGTON SPECIFICATIONS AND DETAILS, EXCEPT AS NOTED ON THIS PLAN.
2. ALL MATERIAL STORAGE SHALL BE WITHIN THE PROPERTY BOUNDARIES AND NOT ON ADJOINING PROPERTIES.
3. THE CONTRACTOR SHALL PROTECT ALL ADJOINING AND NEARBY BUILDINGS, EQUIPMENT, ALL UTILITIES, STRUCTURES, FENCES, TREES AND SHRUBBERY, ETC., FROM DAMAGE DUE TO EXCAVATION, DEMOLITION, AND CONSTRUCTION DURING THE ENTIRE CONSTRUCTION PERIOD. ANY DAMAGE CAUSED DIRECTLY OR INDIRECTLY WILL BE REPAIRED AT THE CONTRACTOR'S EXPENSE.
4. THESE DRAWINGS DO NOT INCLUDE NECESSARY COMPONENTS FOR CONSTRUCTION SAFETY. ALL CONSTRUCTION COMPLIANCE WITH THE OCCUPATIONAL SAFETY AND HEALTH ACT OF 1970 AND ALL RULES AND REGULATIONS THERETO APPURTENANT.
5. THE CONTRACTOR SHALL BE RESPONSIBLE FOR PROVIDING ALL EROSION AND SEDIMENTATION CONTROL MEASURES NECESSARY TO COMPLY WITH STATE OF DELAWARE REGULATIONS UNTIL ALL DISTURBED AREAS HAVE BEEN STABILIZED.

SEQUENCE OF CONSTRUCTION

1. NOTIFY THE DNREC SEDIMENT AND STORMWATER PROGRAM AND THE CITY OF WILMINGTON DEPARTMENT OF PUBLIC WORKS IN WRITING AT LEAST FIVE (5) DAYS PRIOR TO THE START OF CONSTRUCTION. FAILURE TO DO SO CONSTITUTES A VIOLATION OF THE APPROVED SEDIMENT AND STORMWATER MANAGEMENT PLAN.
2. INSTALL PERIMETER CONTROLS, INLET CONTROL, AND COMPOST FILTER LOG. ALL PERIMETER CONTROLS SHALL BE REVIEWED BY THE DNREC SITE REVIEWER PRIOR TO PROCEEDING WITH FURTHER SITE DISTURBANCE OR CONSTRUCTION.
3. THE CONTRACTOR SHALL AT ALL TIMES PROTECT AGAINST SEDIMENT OR DEBRIS-LADEN RUNOFF OR WIND FROM LEAVING THE SITE. PERIMETER CONTROLS SHALL BE CHECKED DAILY AND ADJUSTED OR REPAIRED TO FULLY CONTAIN AND CONTROL SEDIMENTATION ON THE SITE. ACCUMULATED SEDIMENT SHALL BE REMOVED WHEN IT HAS REACHED HALF OF THE EFFECTIVE CAPACITY OF THE CONTROL. IN ADDITION, THE CONTRACTOR MAY NEED TO ADJUST OR REPAIR MEASURES IN TIMES OF ADVERSE WEATHER CONDITIONS.
4. INSTALL ALL REQUIRED SAFETY AND SECURITY MEASURES.
5. BEGIN BUILDING DEMOLITION AND PAVING DEMOLITION.
6. BACKFILL THE BUILDING DEMOLITION IN ACCORDANCE WITH ARCHITECTURAL SPECIFICATIONS. PLACE FINAL TWO FEET-SIX INCHES OF FILL IN ACCORDANCE WITH SHEET CS-100. PLACE 6" TOPSOIL IN THE AREA OF PAVING DEMOLITION. ALL DISTURBED AREAS SHALL BE SEED AND MULCHED WITH TEMPORARY SEED MIXTURE (SEE SHEET CS-101).
7. INLET PROTECTION AND COMPOST FILTER LOGS CAN REMAIN IN PLACE FOR FUTURE PHASE.

ADDITIONAL EROSION CONTROL NOTES

1. THE CONTRACTOR SHALL BE RESPONSIBLE FOR REPAIRING AND MAINTAINING ALL EROSION AND SEDIMENT CONTROL PRACTICES DURING CONSTRUCTION AND UTILITY INSTALLATION.
2. IF DUST BECOMES A PROBLEM, SPRINKLE WITH WATER EVERY HOUR.

DEMOLITION NOTES:

1. REFER TO ARCHITECTURAL PLANS AND SPECIFICATIONS FOR BUILDING DEMOLITION.
2. REFER TO CONTRACT GENERAL REQUIREMENTS FOR REQUIRED SITE SAFETY AND SECURITY.
3. ALL EROSION CONTROL MEASURES SHOWN (INLET PROTECTION, AND COMPOST FILTER LOGS) SHALL BE IN PLACE PRIOR TO BUILDING DEMOLITION.
4. EXISTING WATER AND GAS SERVICES SHALL BE CAPPED IN ACCORDANCE WITH UTILITY COMPANY REQUIREMENTS AND COORDINATED WITH THE SAME.
5. ELECTRICAL SERVICE SHALL BE SHUT OFF IN ACCORDANCE WITH DELMARVA POWER REQUIREMENTS AND COORDINATED WITH THE SAME.
6. FENCE SHALL BE REMOVED WHERE NEEDED FOR ACCESS.
7. ALL ITEMS THAT ARE CLEARED AND DEMOLISHED AND HAULED OFF SITE SHALL BE LAWFULLY DISPOSED. REFER TO PROJECT SPECIFICATIONS.

UTILITY NOTE:

EXISTING UTILITIES ARE SHOWN IN ACCORDANCE WITH THE BEST AVAILABLE INFORMATION. COMPLETENESS OR CORRECTNESS THEREOF IS NOT GUARANTEED. IT SHALL BE THE CONTRACTOR'S RESPONSIBILITY TO CONTACT THE UTILITY COMPANIES INVOLVED IN ORDER TO SECURE THE MOST ACCURATE INFORMATION AVAILABLE AS TO UTILITY LOCATION AND ELEVATION. NO CONSTRUCTION AROUND OR ADJACENT TO UTILITIES SHALL BEGIN WITHOUT NOTIFYING THEIR OWNERS AT LEAST 48 HOURS IN ADVANCE. THE CONTRACTOR SHALL TAKE THE NECESSARY PRECAUTIONS TO PROTECT THE EXISTING UTILITIES AND MAINTAIN UNINTERRUPTED SERVICE AND ANY DAMAGE DONE TO THEM DUE TO THE CONTRACTOR'S NEGLIGENCE SHALL BE IMMEDIATELY AND COMPLETELY REPAIRED AT CONTRACTOR'S EXPENSE. TO LOCATE EXISTING UTILITIES IN THE FIELD PRIOR TO CONSTRUCTION, THE CONTRACTOR SHALL CONTACT MISS UTILITY OF DELAWARE (TELEPHONE 800-282-8555). THE FOLLOWING UTILITIES HAVE BEEN IDENTIFIED BY MISS UTILITY AS HAVING UNDERGROUND FACILITIES IN THE AREA OF THIS PROJECT (MISS UTILITY NO. 162730697):

DE. DEPT. OF NAT. RESOURCES & ENV. NEW CASTLE DEPARTMENT OF SPECIAL SERVICES
DELMARVA POWER DELMARVA POWER GAS
COMCAST - UTILITYQUEST


EROSION CONTROL MEASURES SHOWN MUST BE IN PLACE PRIOR TO SITE DEMOLITION.

REFER TO CONTRACT GENERAL REQUIREMENTS FOR CONSTRUCTION FENCING, SECURITY, AND SAFETY.

THE TYPES OF SOILS LOCATED ON THIS SITE HAS BEEN IDENTIFIED AS:
Nx8, NESHAMINY-URBAN LAND COMPLEX, 0 TO 8% SLOPES,
UaB, UDORTHENTS, BEDROCK SUBSTRATUM, 0 TO 8% SLOPES,
AND Uy, URBAN LAND, BEDROCK SUBSTRATUM

FOR REFERENCE ONLY

EROSION CONTROL PLAN
FOR BUILDING DEMOLITION
MARGUERITE H. BURNETT
MIDDLE SCHOOL DEMOLITION PROJECT
CITY OF WILMINGTON NEW CASTLE COUNTY
DELAWARE

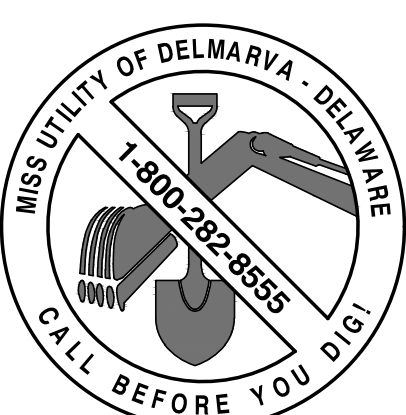

SCALE: 1"=20'
MAY 1, 2017
GRAPHIC SCALE (FEET)



1621 N. Lincoln Street
Wilmington, DE 19806
(P)302-658-6426
(F)302-658-8431
abhagen@ABHA.com
www.ABHA.com

CONSULTANTS

Vandemark & Lynch, Inc.
Civil Engineers

4305 Miller Road
Wilmington, DE 19899

PROJECT

MARGUERITE H. BURNETT
MIDDLE SCHOOL
DEMOLITION PROJECT

701 West 34th Street
Wilmington, Delaware 19802

OWNER

Brandywine School District
1000 Pennsylvania Avenue
Claymont, DE 19703

MARK	DATE	DESCRIPTION
1	9/8/17	EXPANDED DISTURBED AREA

PROJECT NO: 24369.00

FILE NAME: V&L NO. 24369.00-EROS-01

DRAWN BY: D. SHEEKY

CHECKED BY: S. ROSENFELD

SHEET TITLE
BUILDING DEMOLITION PLAN
FOR REFERENCE ONLY


SCALE: 1" = 20'

SHEET 1 OF 1

C-101A

24369.00-EROS-01

P:\Land Projects\24369 Burnett Middle School\Plan\24369.00-CONST-01.dwg, 2/6/2018 2:03:11 PM, David J. Sheehey, VanDemark & Lynch, Inc.

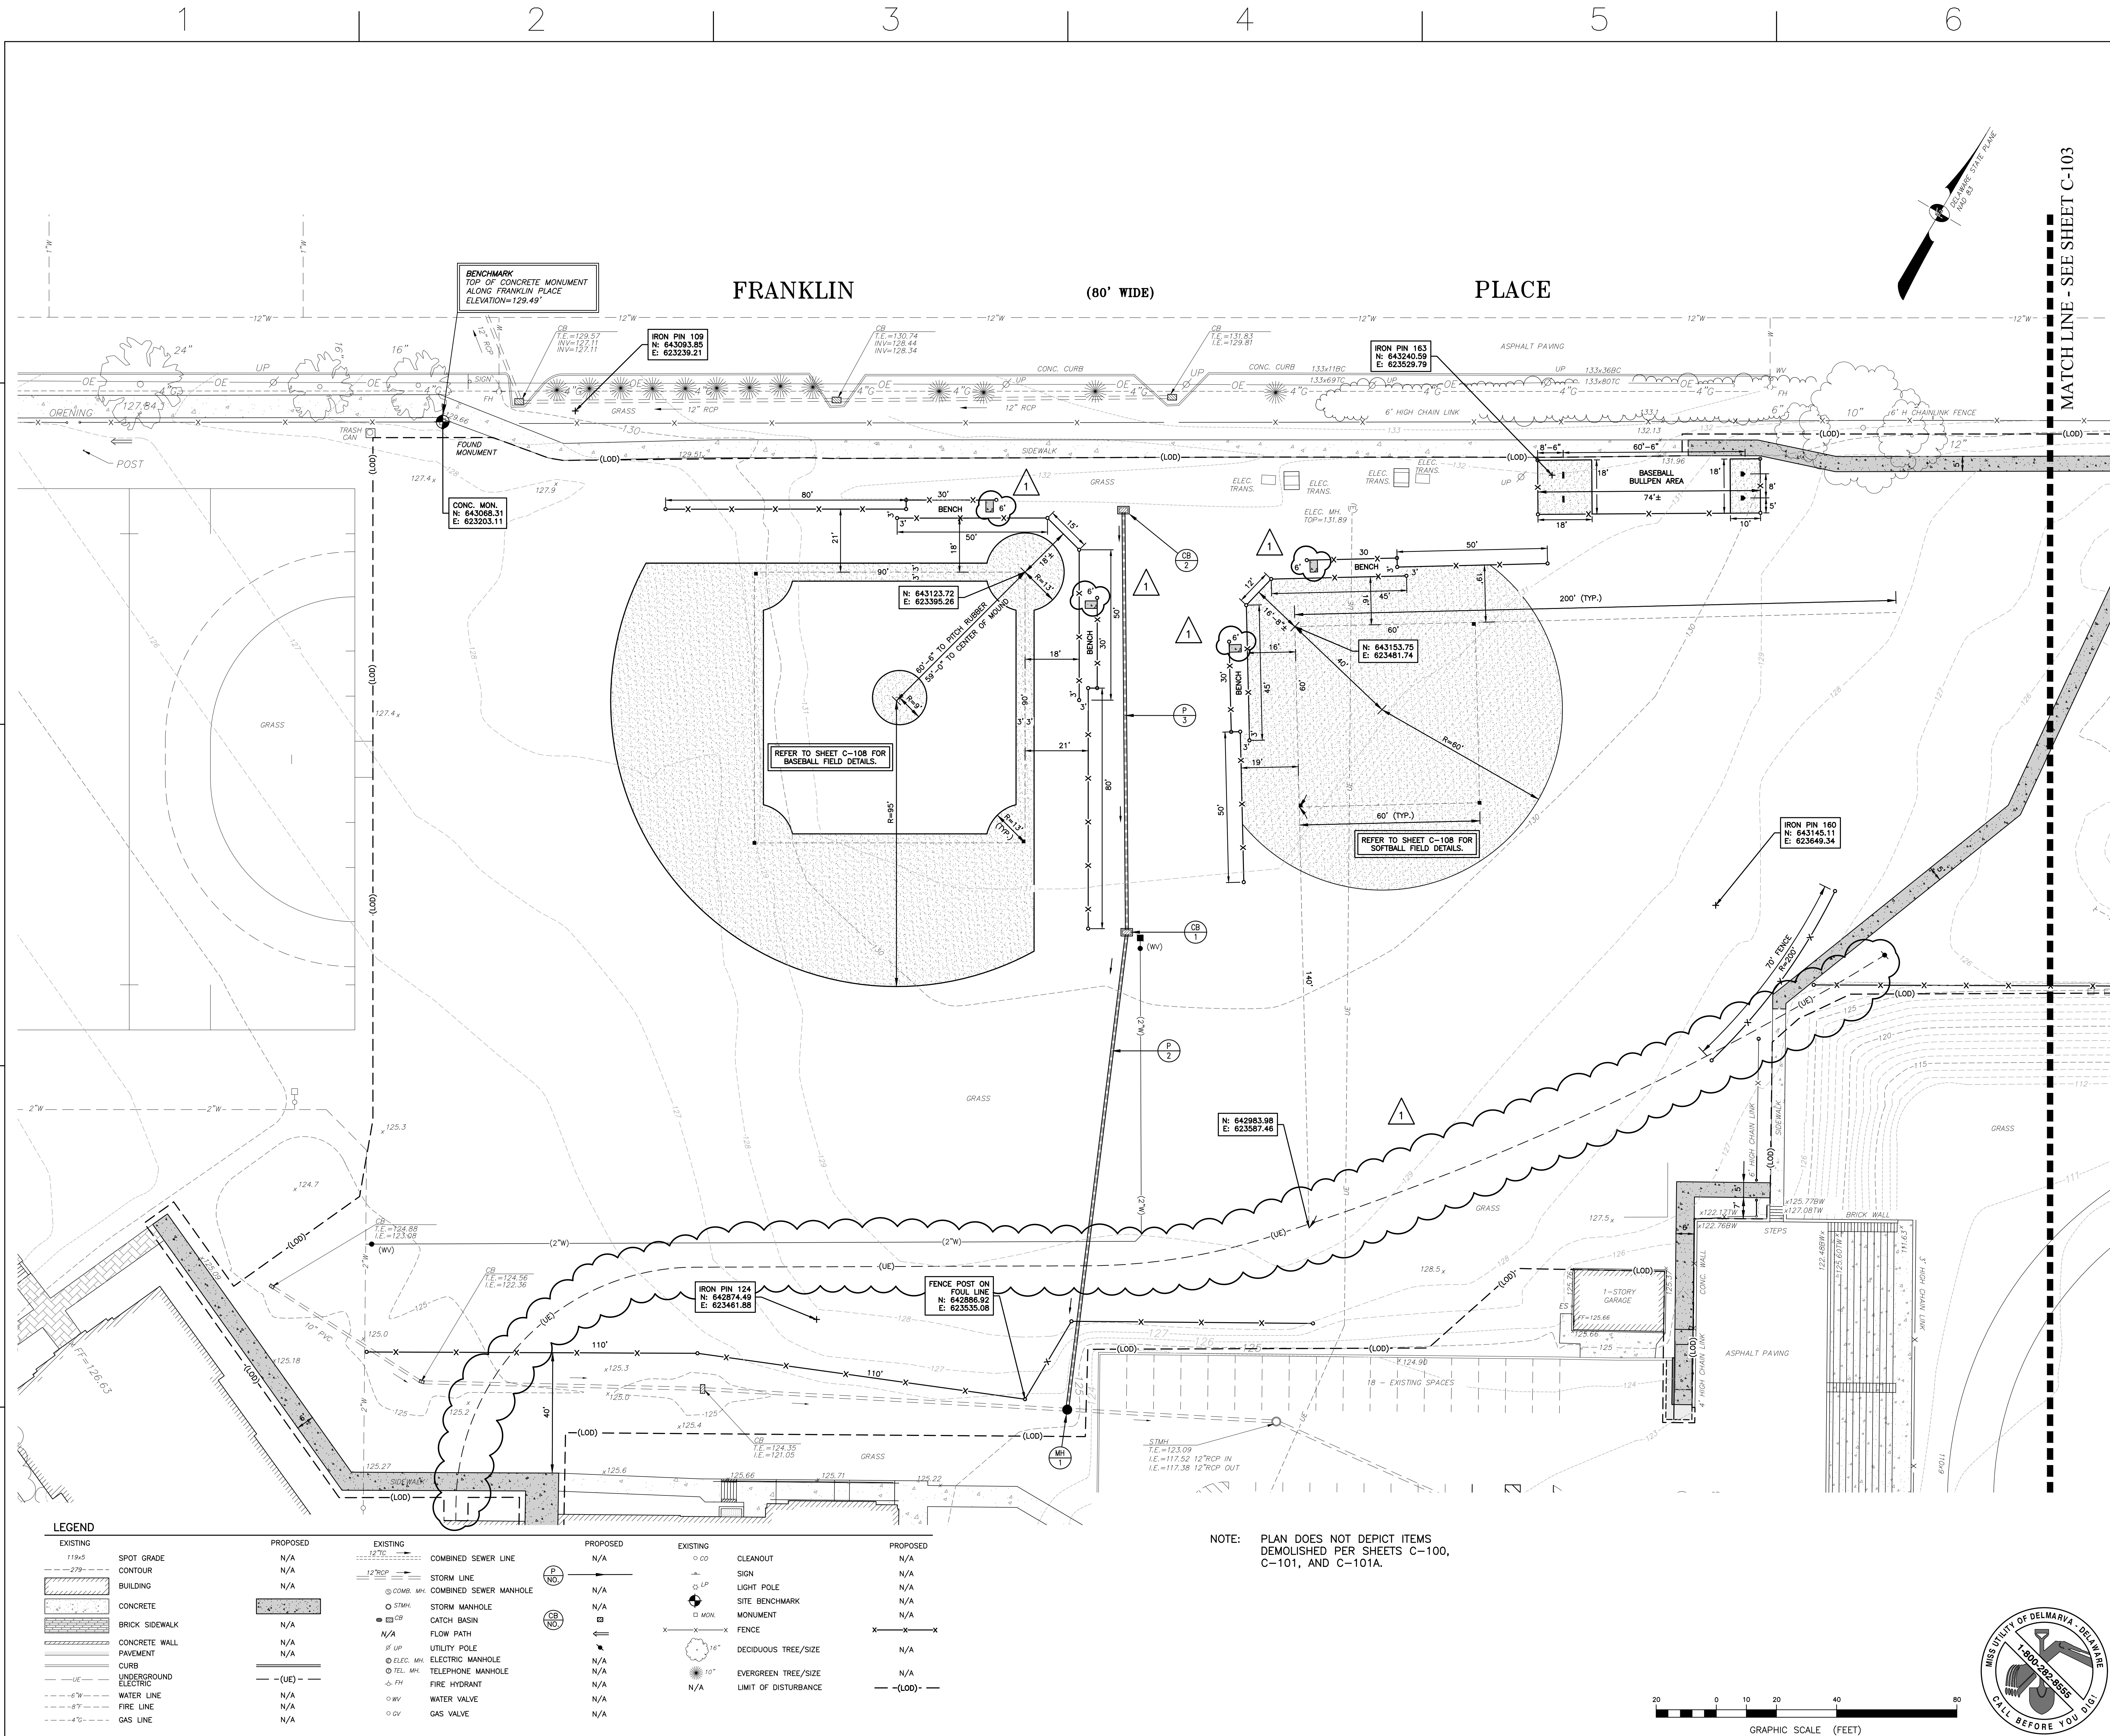

1621 N. Lincoln Street
Wilmington, DE 19806
(P)302-658-6426
(F)302-658-8431
abhagen@ABHA.com
www.ABHA.com

CONSULTANTS

Vandemark & Lynch, Inc.
Civil Engineers

4305 Miller Road
Wilmington, DE 19899

PROJECT

MARGUERITE H. BURNETT
MIDDLE SCHOOL
DEMOLITION PROJECT

701 West 34th Street
Wilmington, Delaware 19802

OWNER

Brandywine School District
1000 Pennsylvania Avenue
Claymont, DE 19703

MARK	DATE	DESCRIPTION
1	1-02-18	PER DNREC & A&B COMMENTS

PROJECT NO: 24369.00
FILE NAME: V&L NO. 24369.00-CONST-01
DRAWN BY: D. SHEEHEY
CHECKED BY: S. ROSENFELD

SHEET TITLE
CONSTRUCTION
LAYOUT PLAN

SCALE: 1" = 20'

C-102

3 OF 10

24369.00-CONST-01

P:\Land Projects\24369 Burnett Middle School\Plan\24369.00-CONST-01.dwg, 2/8/2018 2:03:33 PM, David J. Sheekey, VanDemark & Lynch, Inc.


E

D

C

B



A

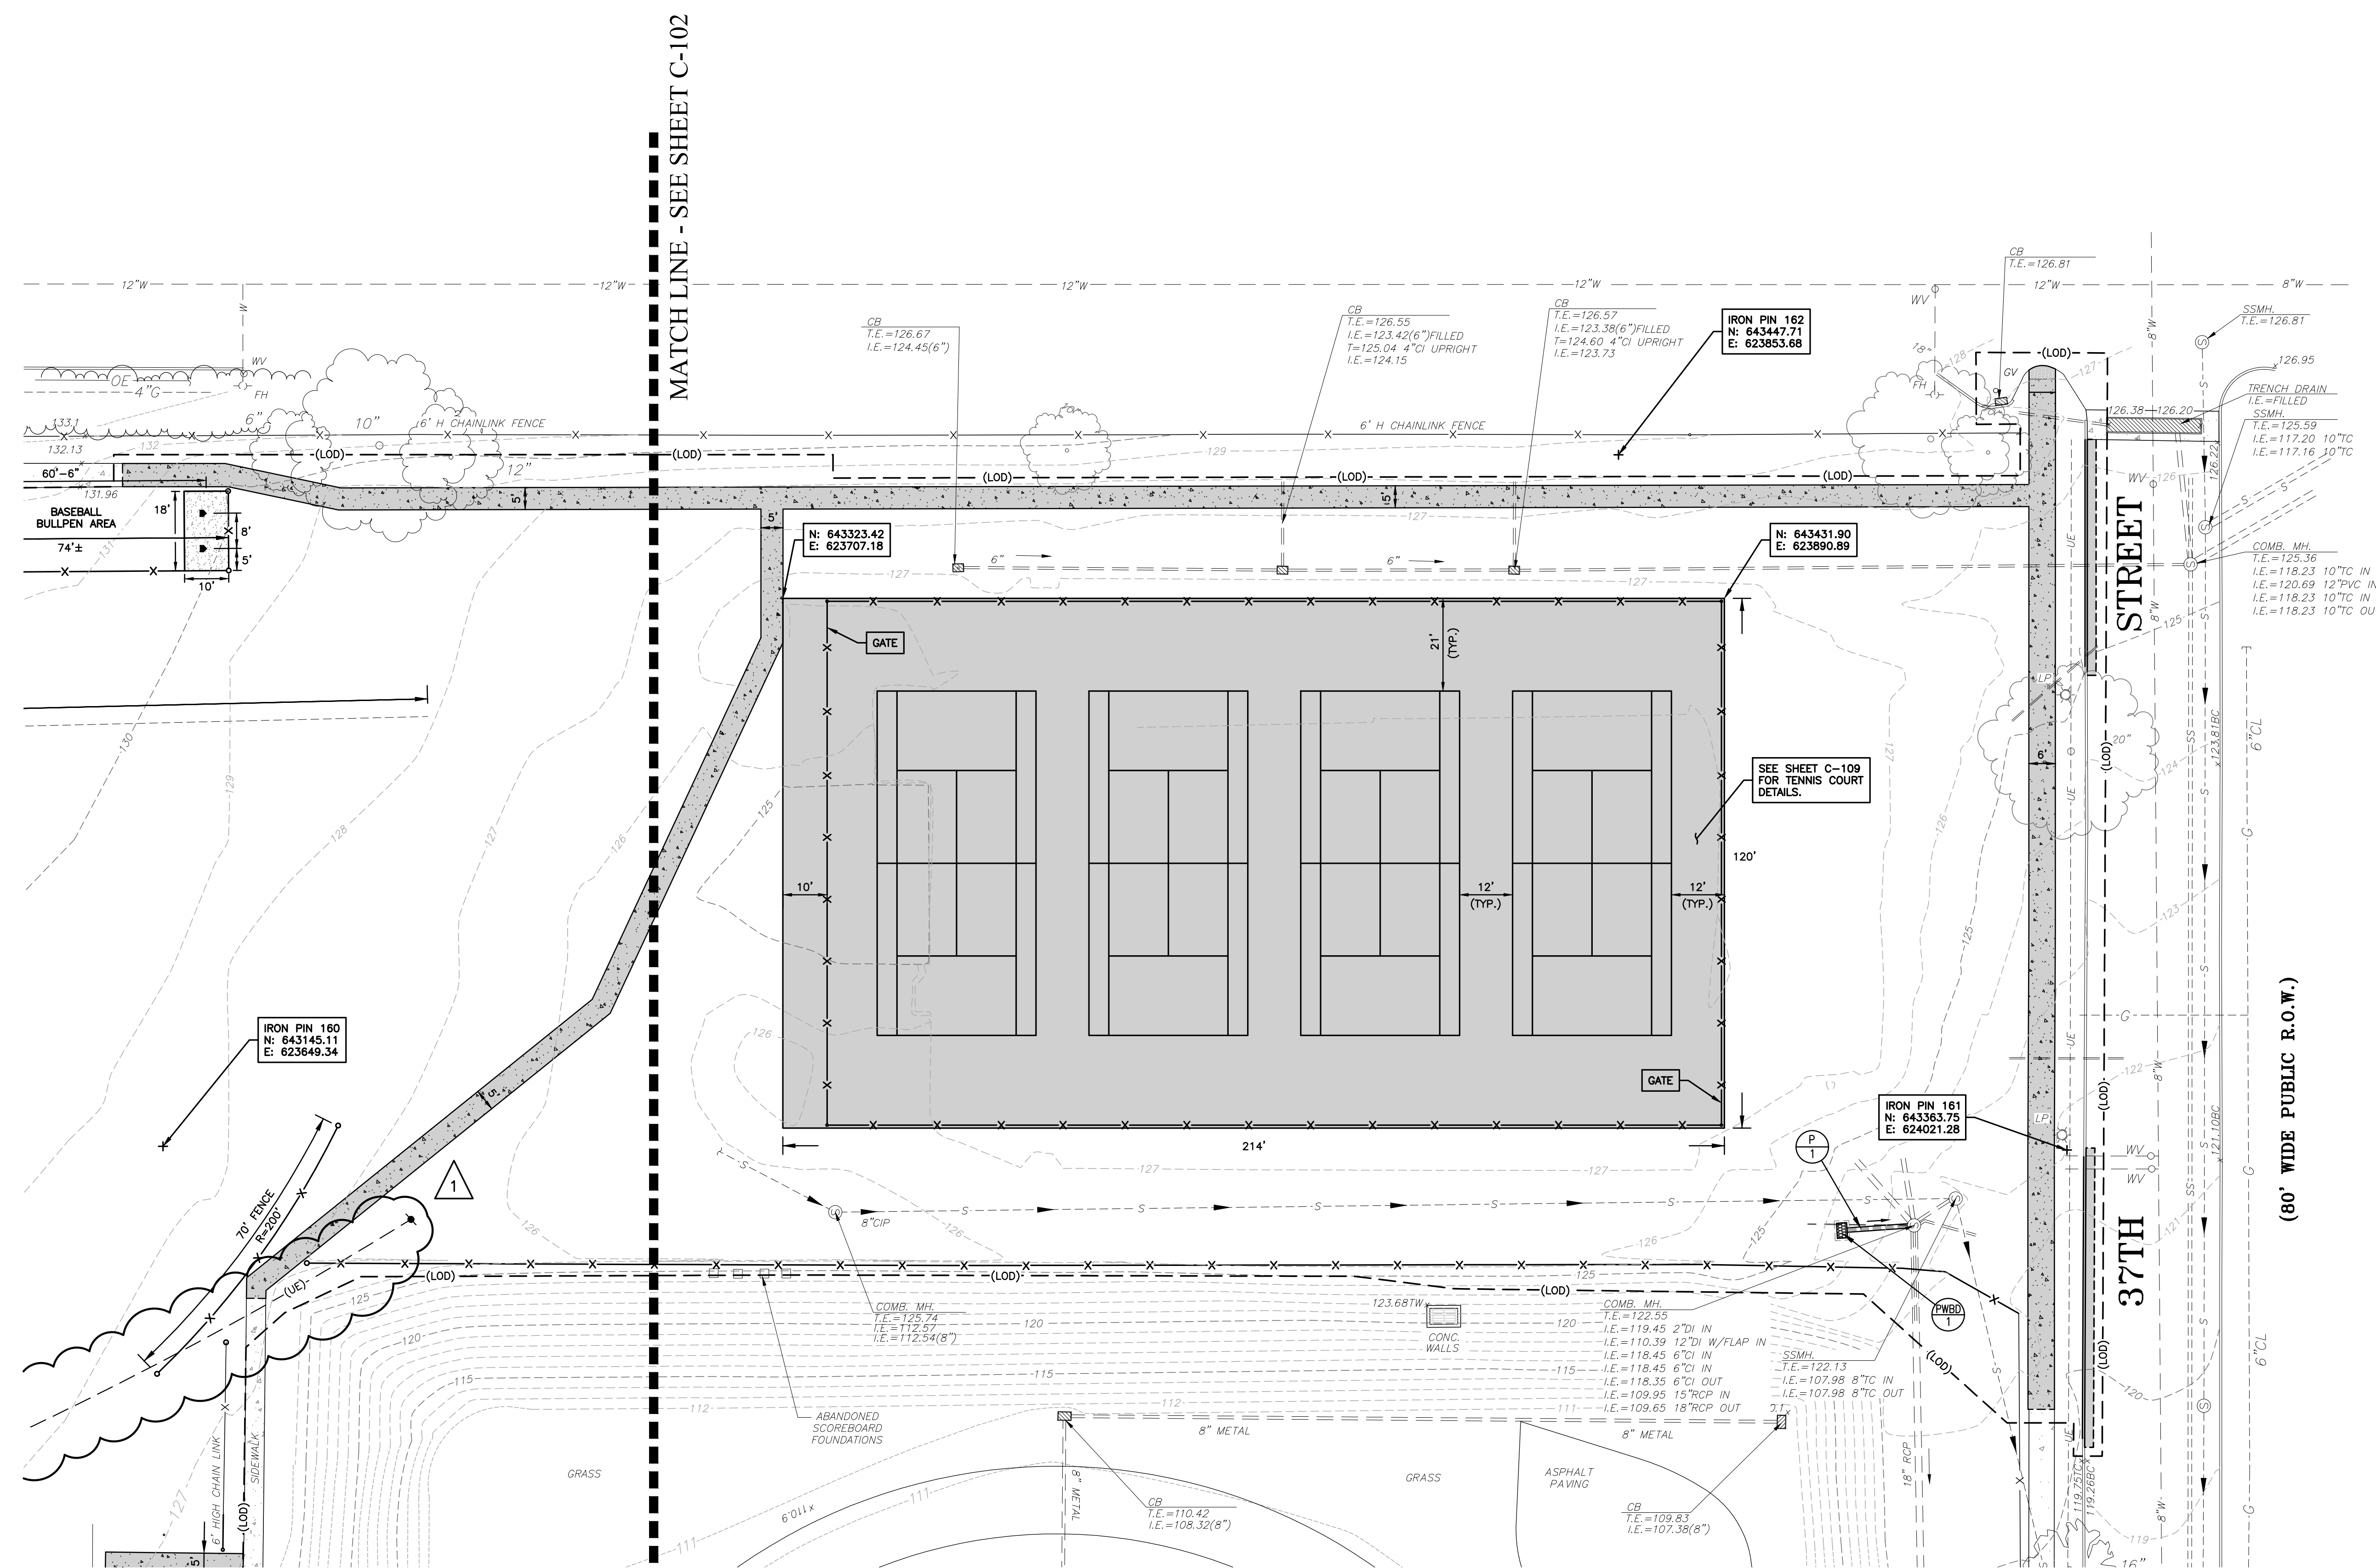

NOTE: PLAN DOES NOT DEPICT ITEMS
DEMOLISHED PER SHEETS C-100,
C-101, AND C-101A.

LEGEND

EXISTING	PROPOSED	EXISTING	PROPOSED	EXISTING	PROPOSED
119.5	N/A	127.75	N/A	CO	N/A
279	N/A	127.75	N/A	LP	N/A
CONTOUR	N/A	127.75	N/A	MON.	N/A
BUILDING	N/A	127.75	N/A	16"	N/A
CONCRETE	N/A	127.75	N/A	10"	N/A
BRICK SIDEWALK	N/A	127.75	N/A	8"	N/A
CONCRETE WALL	N/A	127.75	N/A	6"	N/A
PAVEMENT	N/A	127.75	N/A	4"	N/A
CURB	N/A	127.75	N/A	2"	N/A
UNDERGROUND	N/A	127.75	N/A	1"	N/A
ELECTRIC	N/A	127.75	N/A	0.5"	N/A
WATER LINE	N/A	127.75	N/A	0.25"	N/A
FIRE LINE	N/A	127.75	N/A	0.125"	N/A
GAS LINE	N/A	127.75	N/A	0.0625"	N/A
COMBINED SEWER LINE	N/A	127.75	N/A	0.03125"	N/A
STORM LINE	N/A	127.75	N/A	0.015625"	N/A
COMB. MANH.	N/A	127.75	N/A	0.0078125"	N/A
STORM MANHOLE	N/A	127.75	N/A	0.00390625"	N/A
CATCH BASIN	N/A	127.75	N/A	0.001953125"	N/A
FLOW PATH	N/A	127.75	N/A	0.0009765625"	N/A
UTILITY POLE	N/A	127.75	N/A	0.00048828125"	N/A
ELECTRIC MANHOLE	N/A	127.75	N/A	0.000244140625"	N/A
TELEPHONE MANHOLE	N/A	127.75	N/A	0.0001220703125"	N/A
FIRE HYDRANT	N/A	127.75	N/A	0.00006103515625"	N/A
WATER VALVE	N/A	127.75	N/A	0.000030517578125"	N/A
GAS VALVE	N/A	127.75	N/A	0.0000152587890625"	N/A

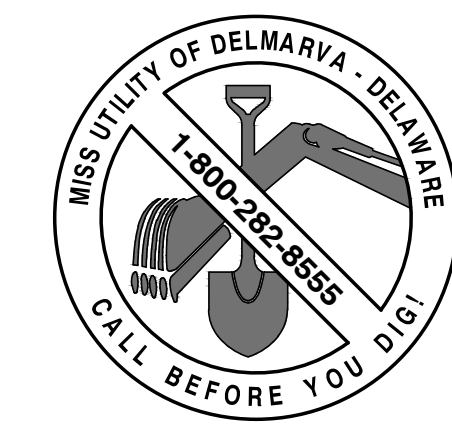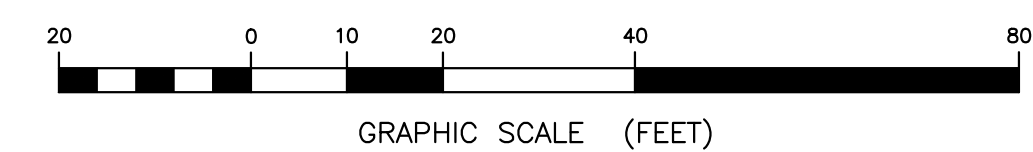

1621 N. Lincoln Street
Wilmington, DE 19806
(P)302-658-6426
(F)302-658-8431
abhagen@ABHA.com
www.ABHA.com

CONSULTANTS

Vandemark & Lynch, Inc.
Civil Engineers

4305 Miller Road
Wilmington, DE 19899

PROJECT

MARGUERITE H. BURNETT
MIDDLE SCHOOL
DEMOLITION PROJECT

701 West 34th Street
Wilmington, Delaware 19802

OWNER

Brandywine School District

1000 Pennsylvania Avenue
Claymont, DE 19703

1 1-02-18 PER DNREC & ABH COMMENTS

MARK	DATE	DESCRIPTION
PROJECT NO:	24369.00	
FILE NAME	V&L NO. 24369.00-CONST-01	
DRAWN BY:	D. SHEEKY	
CHECKED BY:	S. ROSENFELD	

The professional services of ABHA Architects, Inc. are undertaken for and performed by the client of ABHA Architects, Inc. for the benefit of any other person involved in the project. These documents are owned by ABHA Architects, Inc. and shall not be used without written permission. Copyright © 2008

SHEET TITLE

CONSTRUCTION
LAYOUT PLAN

SCALE: 1" = 20'

C-103

4 OF 10

24369.00-CONST-01

E

D


C

B

A

P:\Land Projects\24369 Burnett Middle School\Plan\24369.00-CONST-02.dwg, 2/6/2018 2:04:33 PM, David J. Sheekey, VanDemark & Lynch, Inc.

E
D
C
B
A

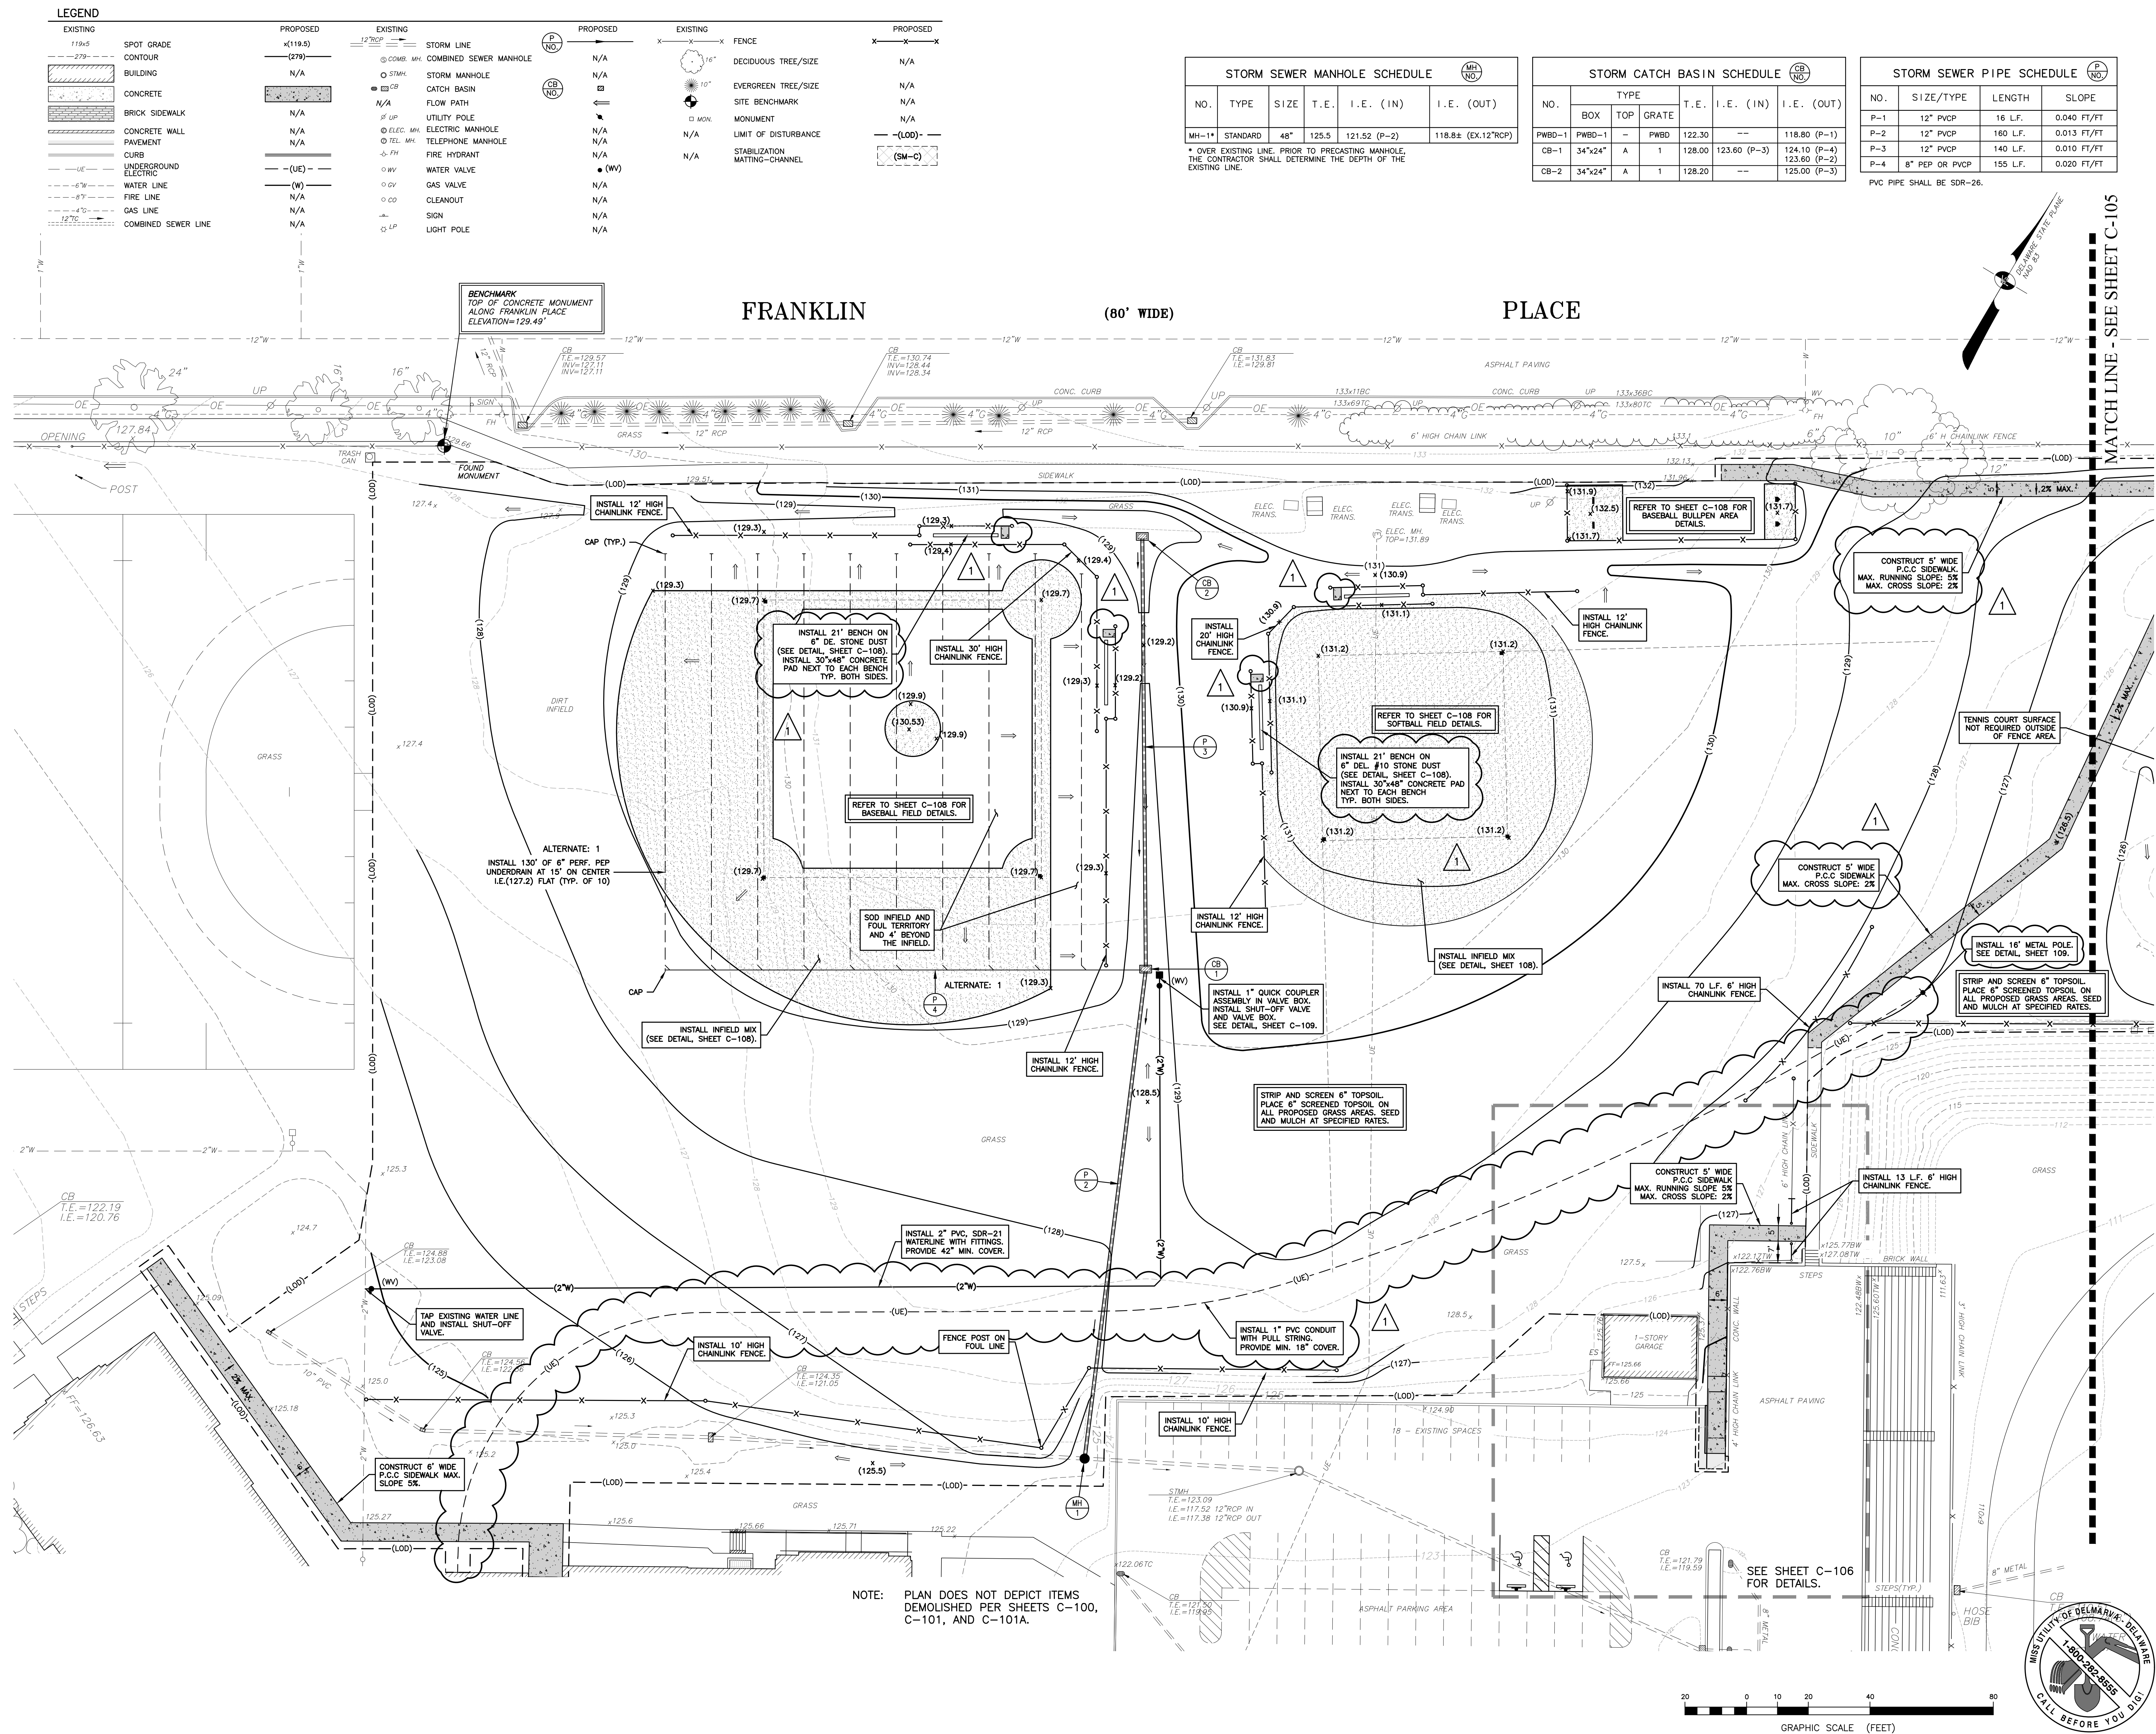

1621 N. Lincoln Street
Wilmington, DE 19806
(P)302-658-6426
(F)302-658-8431
abhagen@ABHA.com
www.ABHA.com

CONSULTANTS

Vandemark & Lynch, Inc.
Civil Engineers

4305 Miller Road
Wilmington, DE 19899

PROJECT

MARGUERITE H. BURNETT
MIDDLE SCHOOL
DEMOLITION PROJECT

701 West 34th Street
Wilmington, Delaware 19802

OWNER

Brandywine School District

1000 Pennsylvania Avenue
Claymont, DE 19703

MARK	DATE	DESCRIPTION
1	1-02-18	PER DNREC & A&B COMMENTS

PROJECT NO: 24369.00
FILE NAME: V&L NO. 24369.00-CONST-02
DRAWN BY: D. SHEEKEY
CHECKED BY: S. ROSENFELD

SHEET TITLE

SITE CONSTRUCTION
PLAN

SCALE: 1" = 20'

C-104

5 OF 10

24369.00-CONST-02


P:\Land Projects\24369 Burnett Elem School\Plan\24369.00-CONST-02.dwg, 2/6/2018 2:04:55 PM, David J. Sheehey, VanDemark & Lynch, Inc.

LEGEND		EXISTING		PROPOSED	
119+5	SPOT GRADE	119+5	SPOT GRADE	119+5	SPOT GRADE
279	CONTOUR	279	CONTOUR	279	CONTOUR
	BUILDING		BUILDING		BUILDING
	CONCRETE		CONCRETE		CONCRETE
	BRICK SIDEWALK		BRICK SIDEWALK		BRICK SIDEWALK
	CONCRETE WALL		CONCRETE WALL		CONCRETE WALL
	PAVEMENT		PAVEMENT		PAVEMENT
	CURB		CURB		CURB
	UNDERGROUND ELECTRIC		UNDERGROUND ELECTRIC		UNDERGROUND ELECTRIC
	WATER LINE		WATER LINE		WATER LINE
	FIRE LINE		FIRE LINE		FIRE LINE
	GAS LINE		GAS LINE		GAS LINE
	COMBINED SEWER LINE		COMBINED SEWER LINE		COMBINED SEWER LINE
	STORM LINE		STORM LINE		STORM LINE
	STORM MANHOLE		STORM MANHOLE		STORM MANHOLE
	CATCH BASIN		CATCH BASIN		CATCH BASIN
	FLOW PATH		FLOW PATH		FLOW PATH
	UTILITY POLE		UTILITY POLE		UTILITY POLE
	ELECTRIC MANHOLE		ELECTRIC MANHOLE		ELECTRIC MANHOLE
	TELEPHONE MANHOLE		TELEPHONE MANHOLE		TELEPHONE MANHOLE
	FIRE HYDRANT		FIRE HYDRANT		FIRE HYDRANT
	WATER VALVE		WATER VALVE		WATER VALVE
	CLEANOUT		CLEANOUT		CLEANOUT
	SIGN		SIGN		SIGN
	LIGHT POLE		LIGHT POLE		LIGHT POLE
	FENCE		FENCE		FENCE
	DECIDUOUS TREE/SIZE		DECIDUOUS TREE/SIZE		DECIDUOUS TREE/SIZE
	EVERGREEN TREE/SIZE		EVERGREEN TREE/SIZE		EVERGREEN TREE/SIZE
	SITE BENCHMARK		SITE BENCHMARK		SITE BENCHMARK
	MONUMENT		MONUMENT		MONUMENT
	LIMIT OF DISTURBANCE		LIMIT OF DISTURBANCE		LIMIT OF DISTURBANCE
	STABILIZATION MATTING-CHANNEL		STABILIZATION MATTING-CHANNEL		STABILIZATION MATTING-CHANNEL

NOTE: PLAN DOES NOT DEPICT ITEMS DEMOLISHED PER SHEETS C-100, C-101, AND C-101A.

SEE SHEET C-101A, FOR PREVIOUS BUILDING AND PARKING DEMOLITION, AND EROSION CONTROL.

REFER TO CONTRACT GENERAL CONDITIONS FOR REQUIREMENTS FOR CONSTRUCTION FENCING, SECURITY, AND SAFETY.

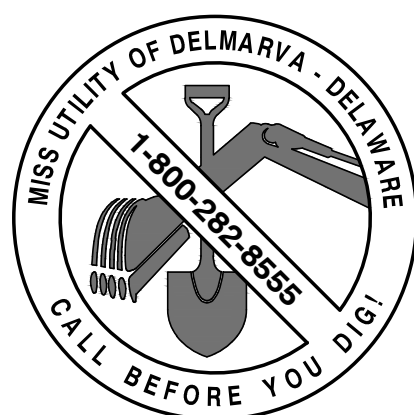

1621 N. Lincoln Street
Wilmington, DE 19806
(P)302-658-6426
(F)302-658-8431
abhagen@ABHA.com
www.ABHA.com

CONSULTANTS

Vandemark & Lynch, Inc.
Civil Engineers

4305 Miller Road
Wilmington, DE 19899

PROJECT

MARGUERITE H. BURNETT
MIDDLE SCHOOL
DEMOLITION PROJECT

701 West 34th Street
Wilmington, Delaware 19802

OWNER

Brandywine School District

1000 Pennsylvania Avenue
Claymont, DE 19703

1 1-02-18 PER DNREC & ABH COMMENTS

MARK DATE DESCRIPTION

PROJECT NO: 24369.00

FILE NAME V&L NO. 24369.00-CONST-01

DRAWN BY: D. SHEEKY

CHECKED BY: S. ROSENFELD

The professional services of ABHA Architects, Inc. are undertaken for and performed by the client of ABHA Architects, Inc. for the benefit of any other person involved in the project. These documents are owned by ABHA Architects, Inc. and shall not be used without written permission. Copyright © ABHA Architects, Inc. © 2008

SHEET TITLE

SITE CONSTRUCTION
PLAN


SCALE: 1" = 20'

C-105




6 OF 10

24369.00-CONST-02

LEGEND		PROPOSED	EXISTING	PROPOSED	EXISTING	PROPOSED
EXISTING	119x5	PROPOSED	EXISTING	PROPOSED	EXISTING	PROPOSED
SPOT GRADE	-279-	N/A	STORM LINE	N/A	FENCE	N/A
CONTOUR	-279-	N/A	COMB. MH. COMBINED SEWER MANHOLE	N/A	DECIDUOUS TREE/SIZE	N/A
BUILDING		N/A	STORM MANHOLE	N/A	EVERGREEN TREE/SIZE	N/A
CONCRETE		N/A	CATCH BASIN	N/A	SITE BENCHMARK	N/A
BRICK SIDEWALK		N/A	FLOW PATH	N/A	MONUMENT	N/A
CONCRETE WALL		N/A	UTILITY POLE	N/A	LIMIT OF DISTURBANCE	N/A
PAVEMENT		N/A	ELECTRIC MANHOLE	N/A		
CURB		N/A	TELEPHONE MANHOLE	N/A		
UNDERGROUND		N/A	FIRE HYDRANT	N/A		
ELECTRIC		N/A	WATER VALVE	N/A		
WATER LINE		N/A	GAS VALVE	N/A		
FIRE LINE		N/A	CLEANOUT	N/A		
GAS LINE		N/A	SIGN	N/A		
COMBINED SEWER LINE		N/A	LIGHT POLE	N/A		

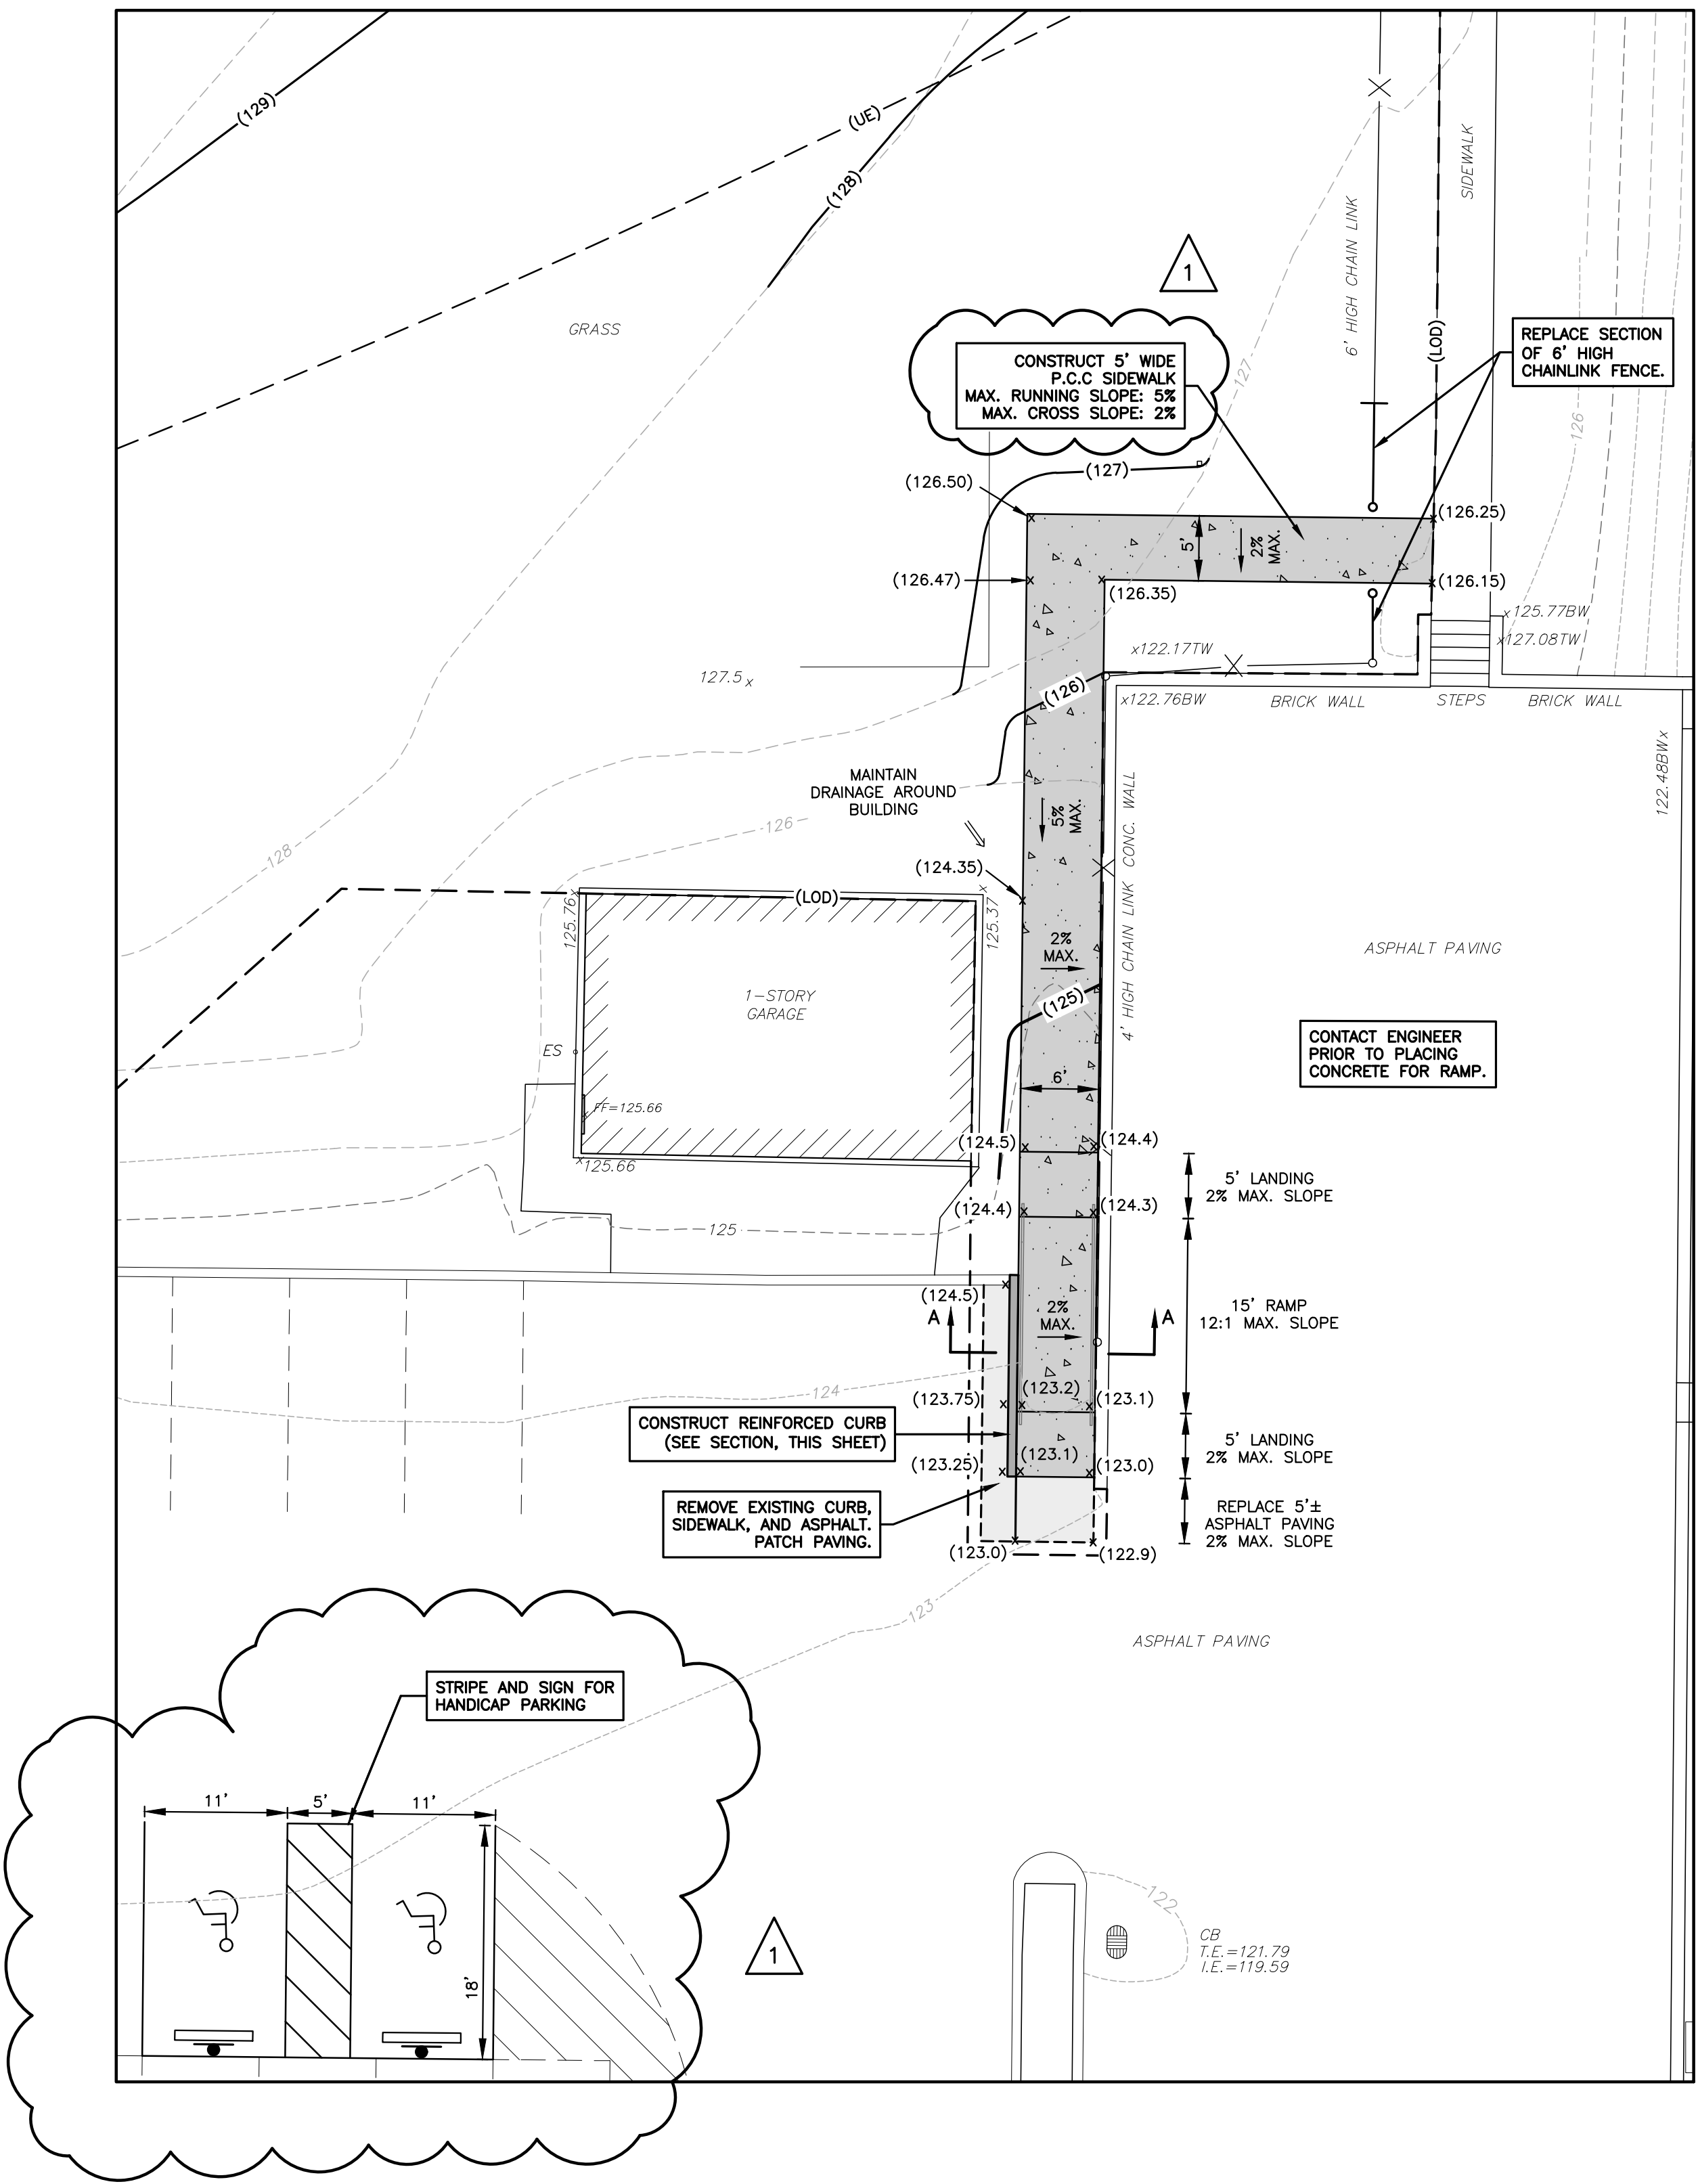


REINFORCED CURB AND RAMP AND PARKING - PLAN VIEW

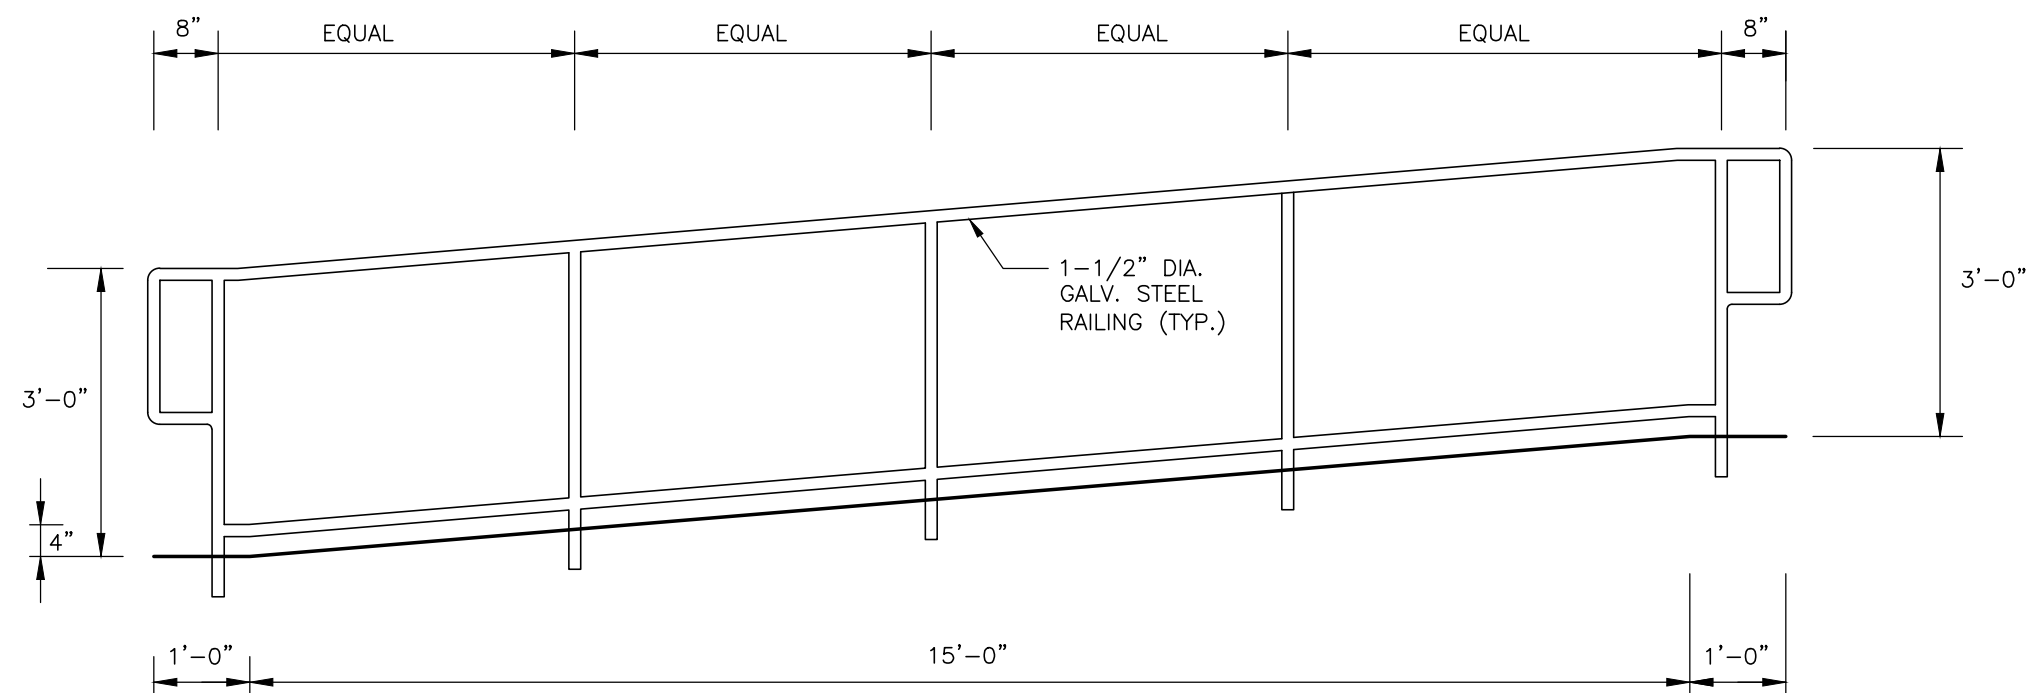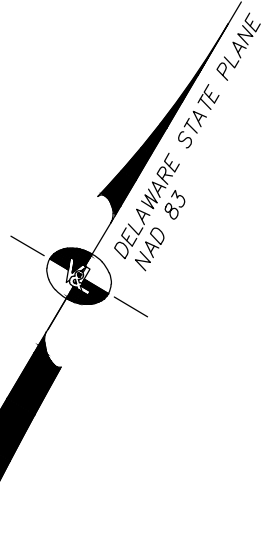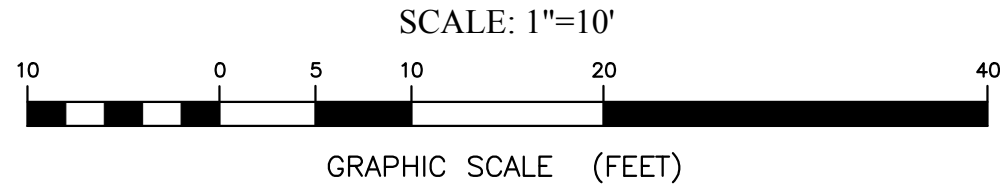

RAMP HANDRAIL DETAIL

SCALE: 1/2" = 1'-0"

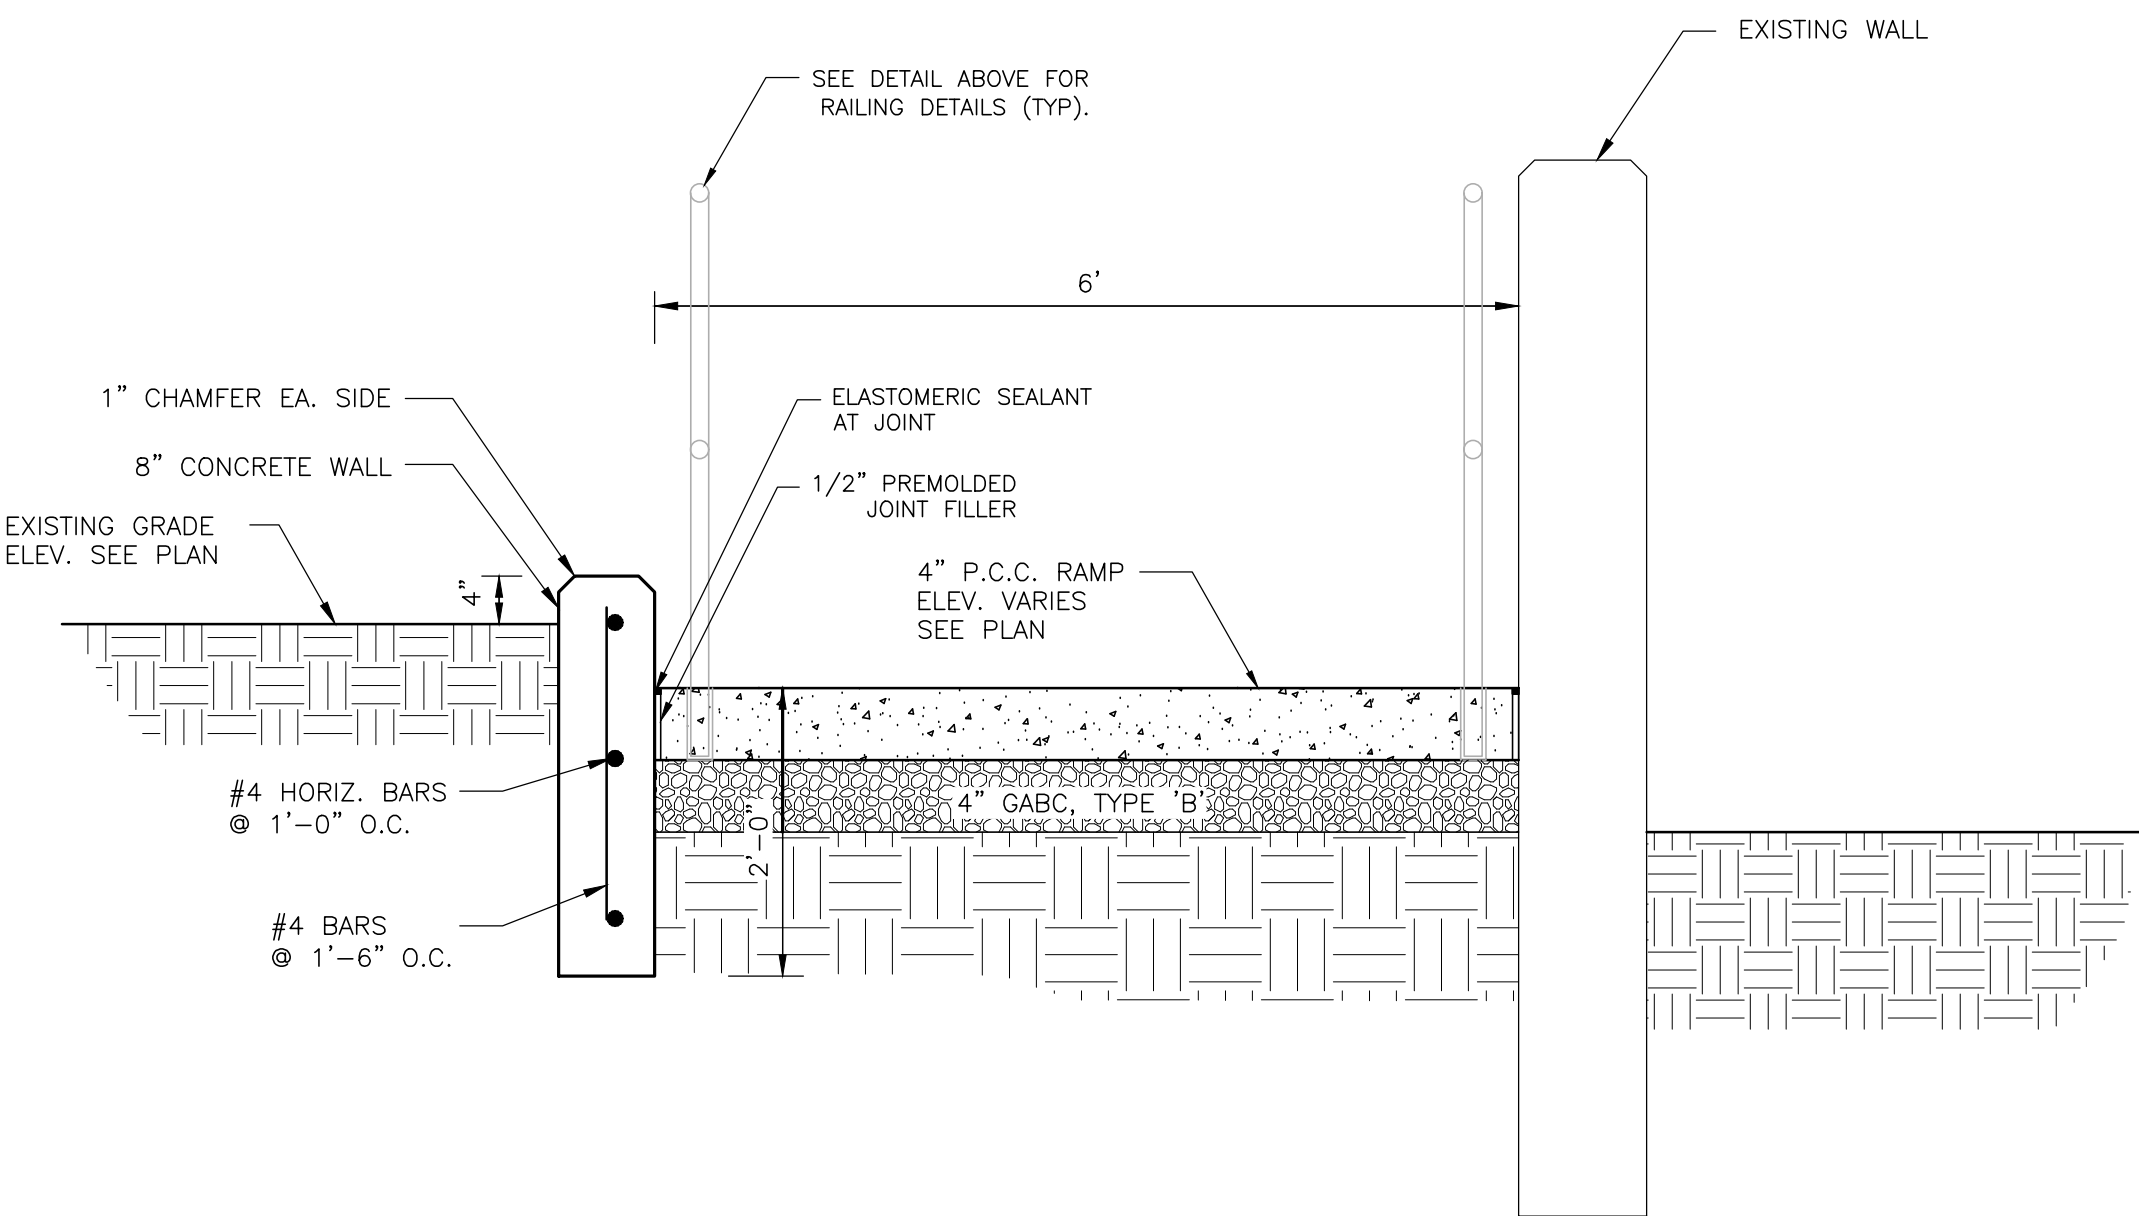


REINFORCED CURB AND RAMP SECTION A-A

SCALE: 3/4" = 1'-0"

NOTES:


- ANCHORS SHALL BE 1" DIA x 2'6" LONG IRON PIPES DRIVEN 1/2" BELOW TOP OF WHEEL STOPS.
- INSTALL PARKING BUMPER 3 FEET ON CENTER FROM END OF PARKING SPACE AND 1 FOOT ON CENTER FROM AISLES AND SIDE OF PARKING SPACES.

SIDE VIEW

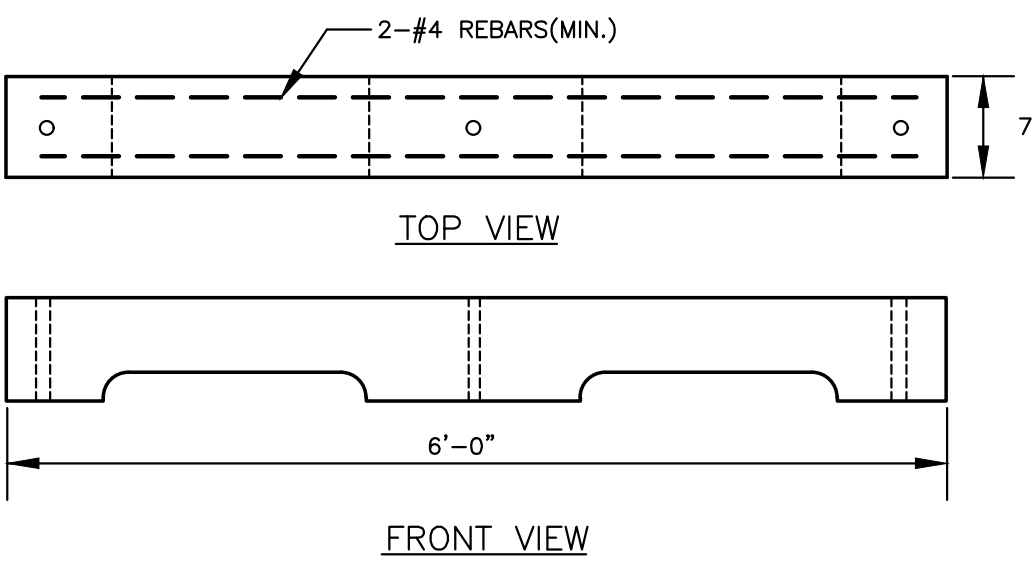


PRECAST CONCRETE WHEEL STOP PARKING BUMPER

NOT TO SCALE

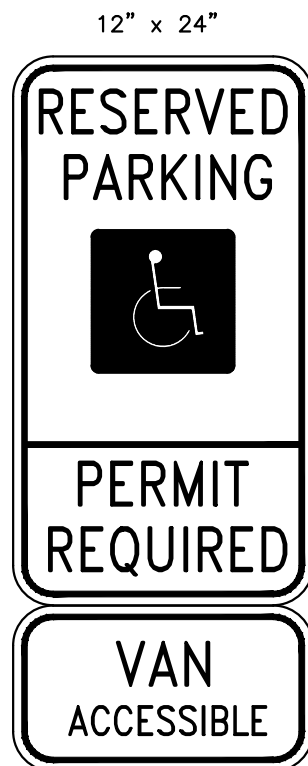

TYPICAL HANDICAPPED PARKING SIGN

NOT TO SCALE

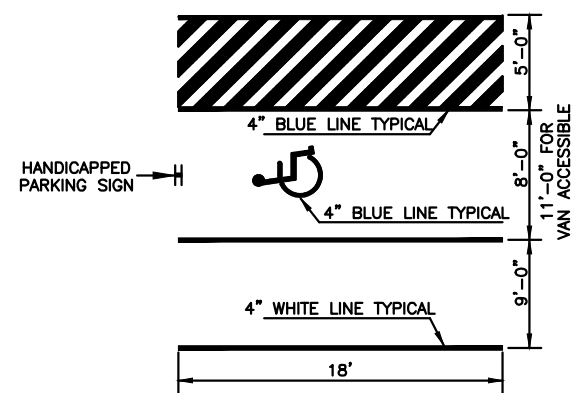

TYPICAL STRIPING DETAIL FOR HANDICAP PARKING

NOT TO SCALE



1621 N. Lincoln Street
Wilmington, DE 19806
(P)302-658-6426
(F)302-658-8431
abhagen@ABHA.com
www.ABHA.com

CONSULTANTS

Vandemark & Lynch, Inc.
Civil Engineers

4305 Miller Road
Wilmington, DE 19899

PROJECT

MARGUERITE H. BURNETT
MIDDLE SCHOOL
DEMOLITION PROJECT

701 West 34th Street
Wilmington, Delaware 19802

OWNER

Brandywine School District
1000 Pennsylvania Avenue
Claymont, DE 19703

MARK	DATE	DESCRIPTION
1	1-02-18	PER DNREC & A&B COMMENTS

PROJECT NO: 24369.00
FILE NAME: V&L NO. 24369.00-CONST-02
DRAWN BY: D. SHEEKY
CHECKED BY: S. ROSENFELD

The professional services of ABHA Architects, Inc. are undertaken for and performed by the client of ABHA Architects, Inc. for the benefit of any other person involved in the project. These documents are owned by ABHA Architects, Inc. and shall not be used without written permission. Copyright © 2008 ABHA Architects, Inc.

SHEET TITLE
REINFORCED CURB AND RAMP DETAILS

SCALE: 1" = 10'

C-106

7 OF 10

24369.00-CONST-02




E

D


C

B


A

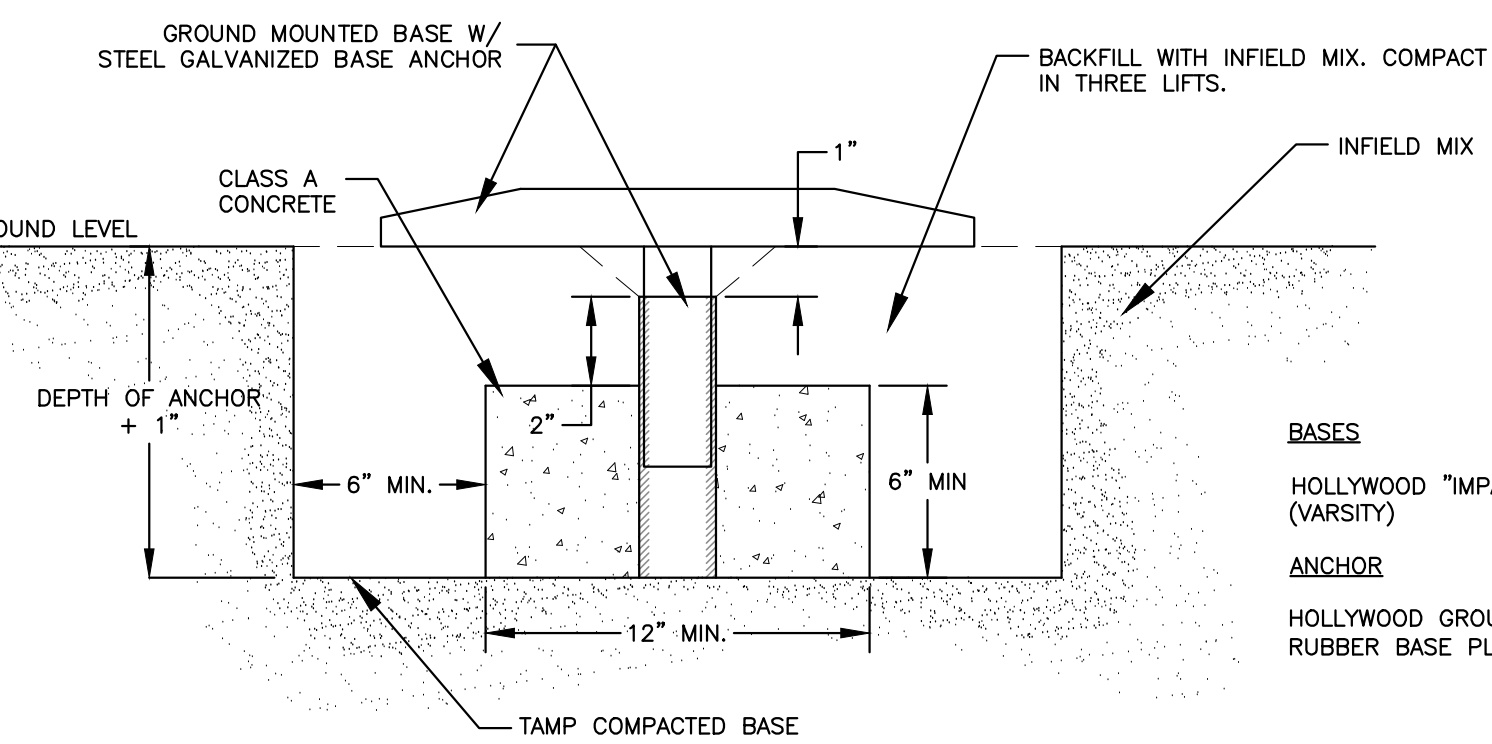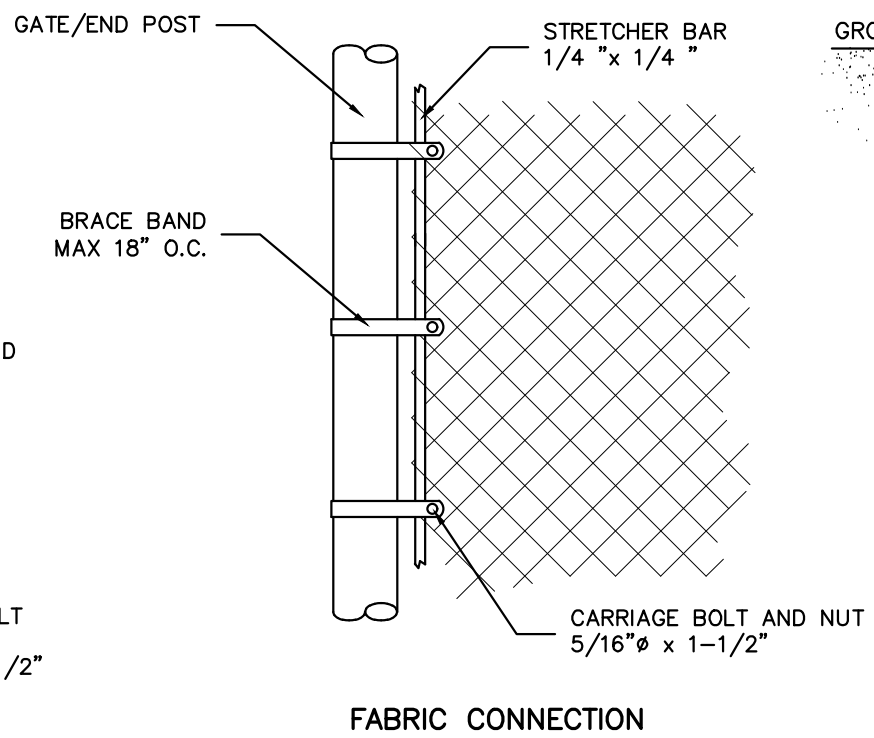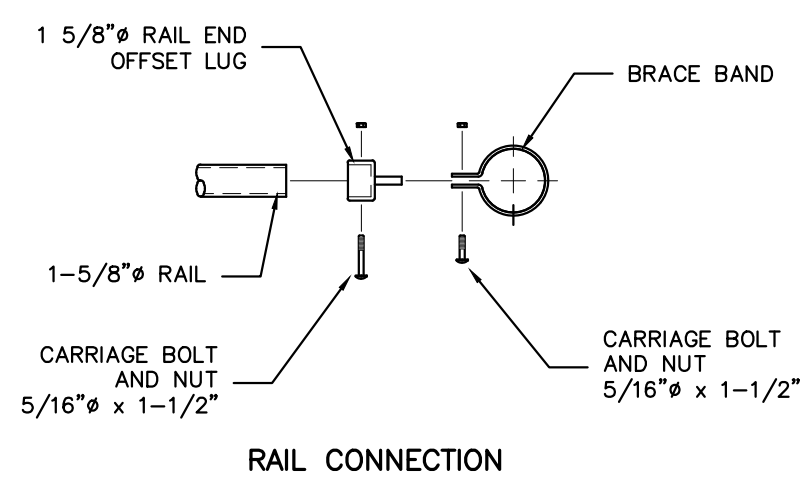


CONCRETE BASE ANCHOR DETAIL
NOT TO SCALE

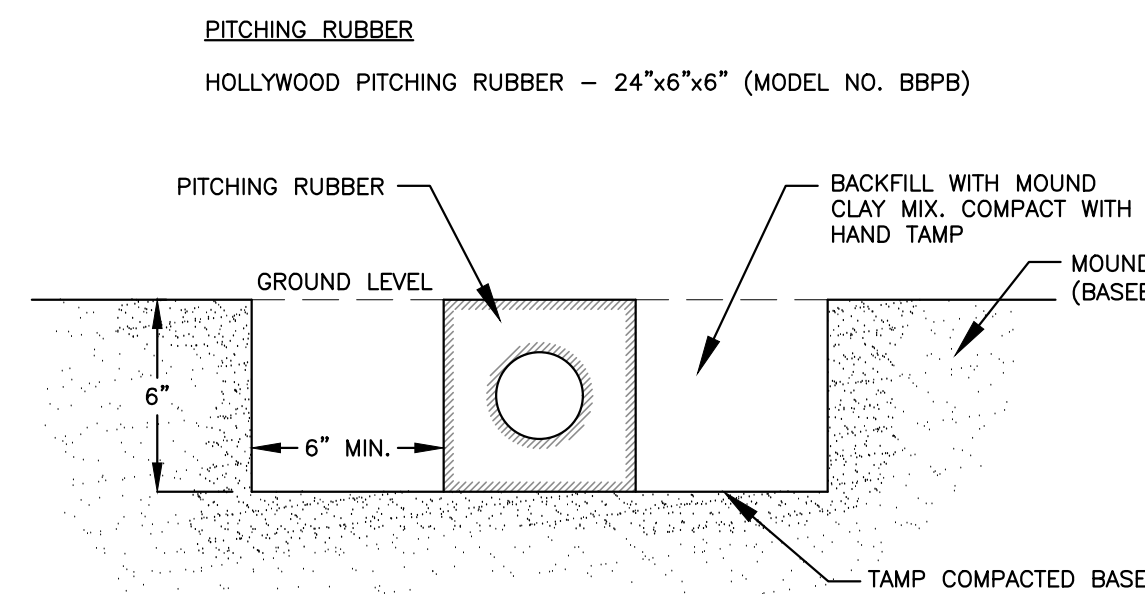


PITCHING RUBBER DETAIL
NOT TO SCALE

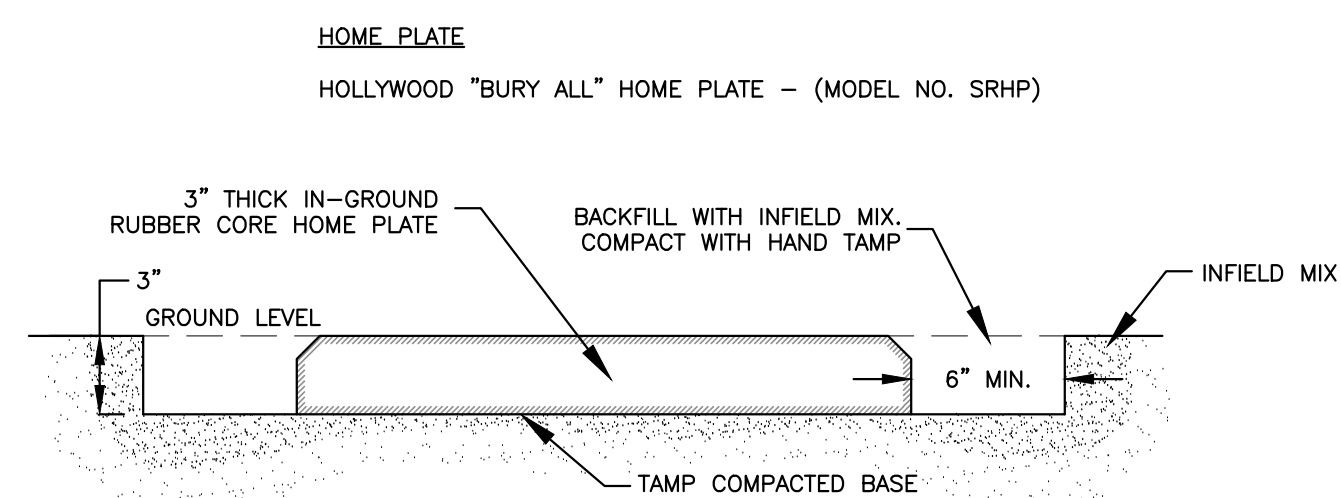


HOME PLATE DETAIL
NOT TO SCALE

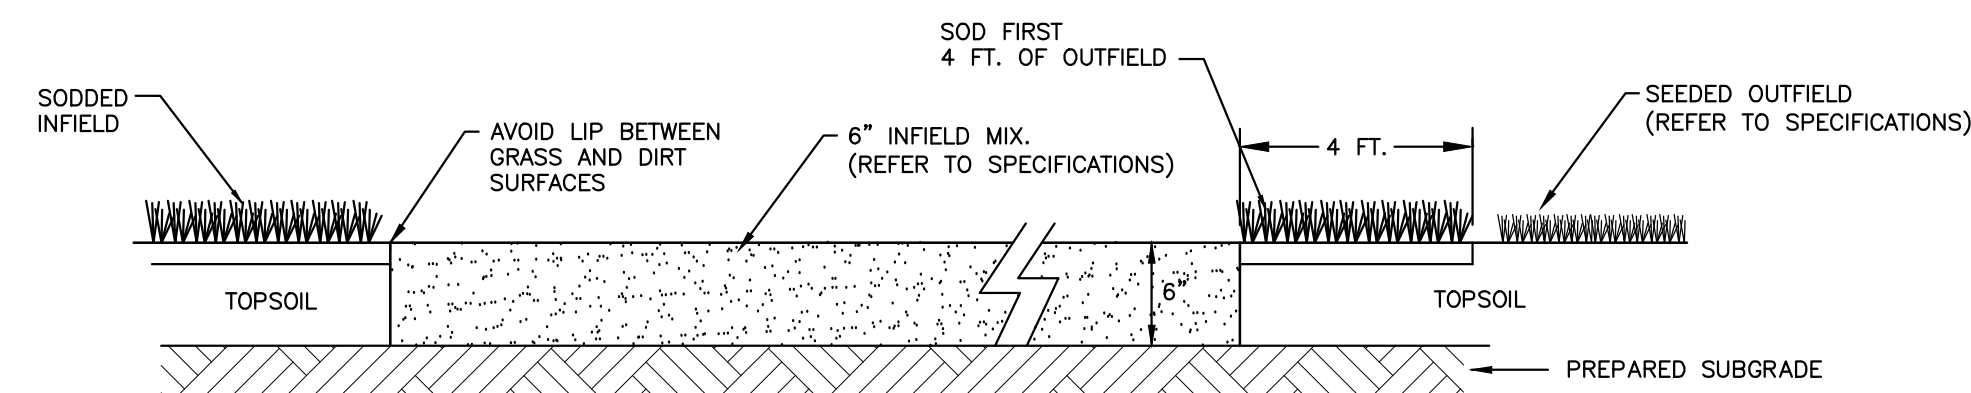


BASEBALL INFIELD DETAIL
NOT TO SCALE

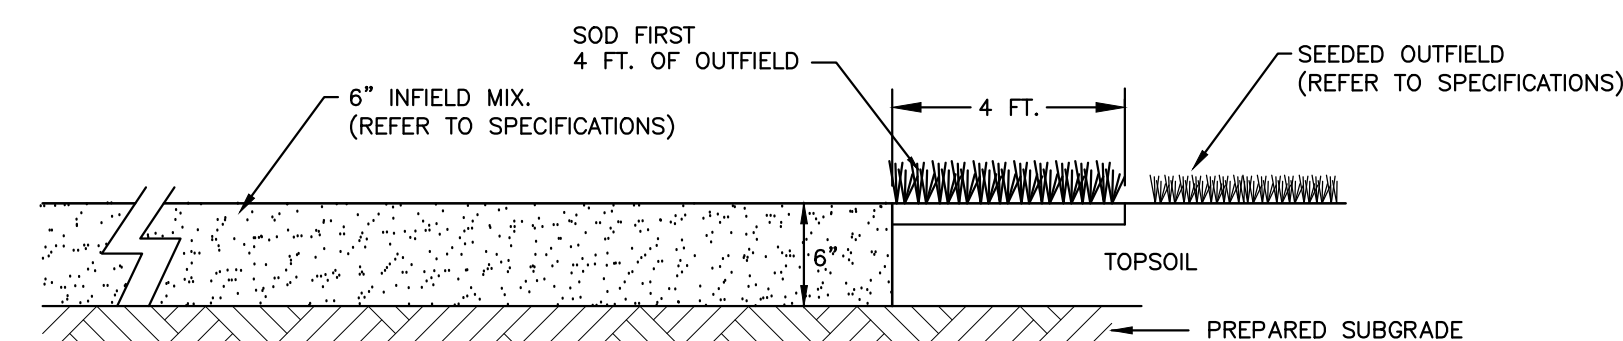


SOFTBALL INFIELD DETAIL
NOT TO SCALE

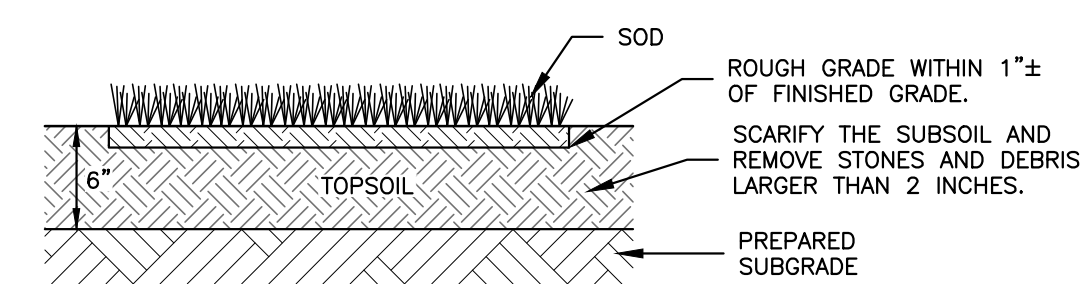


TYPICAL SOD SECTION
NOT TO SCALE

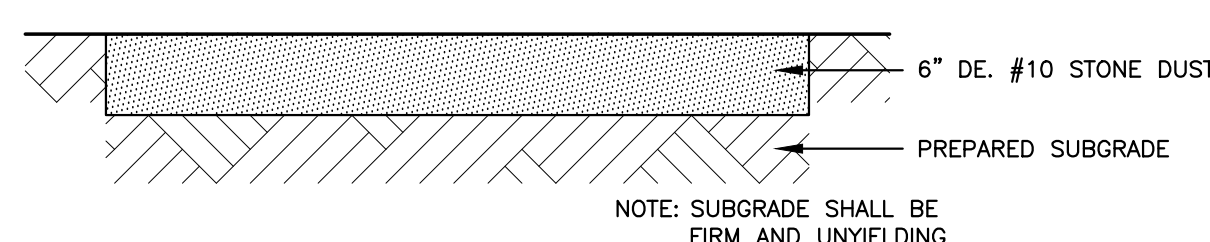


30'x6' STONE BED SECTION FOR BENCH
NOT TO SCALE

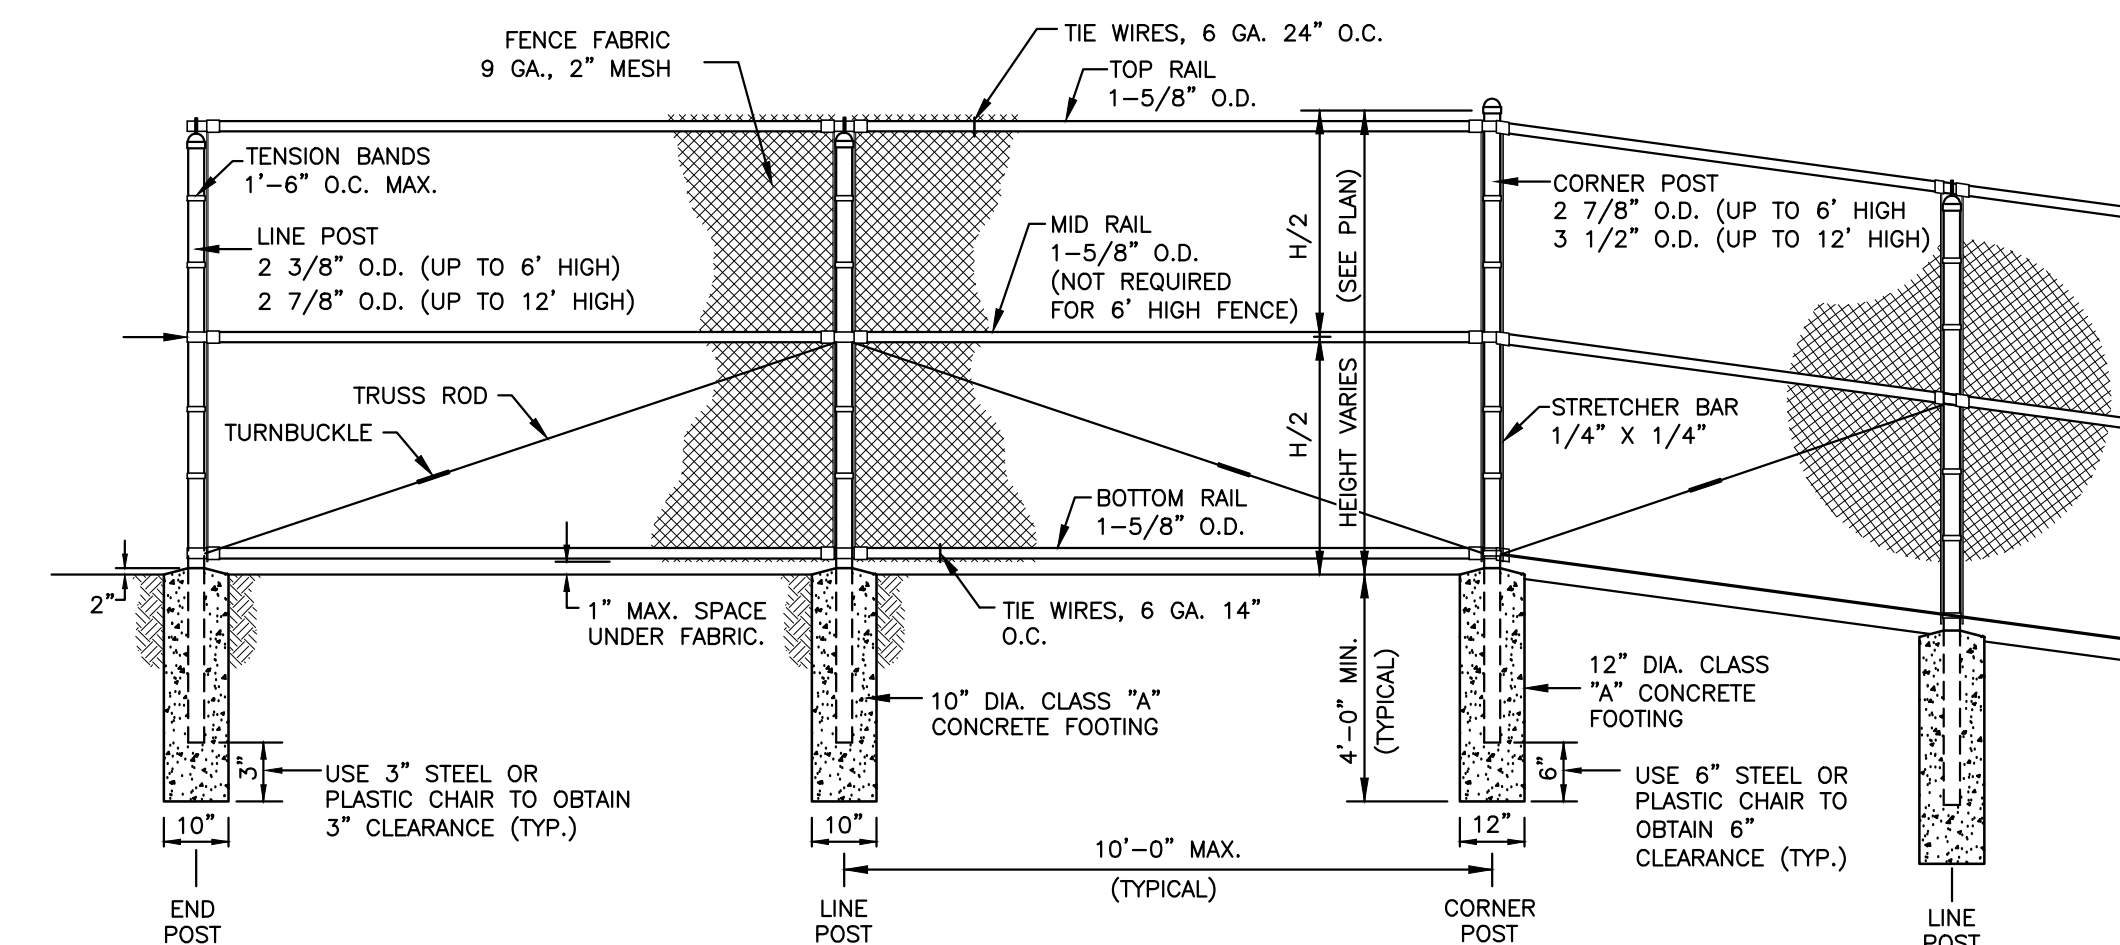


BASEBALL/SOFTBALL CHAINLINK FENCE DETAIL
NOT TO SCALE

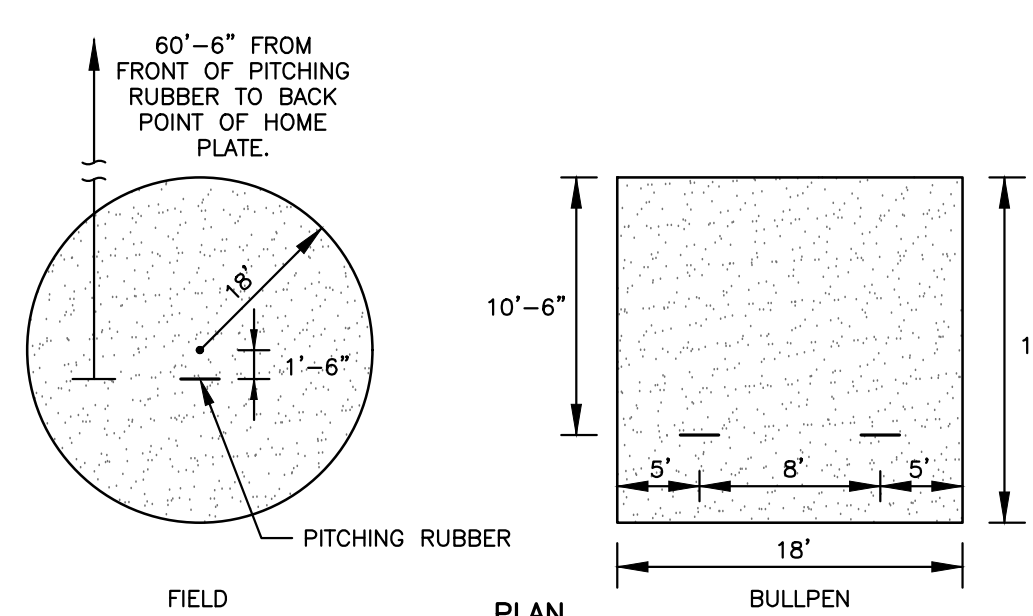


FENCE HEIGHT DIAGRAM - BASEBALL
NOT TO SCALE

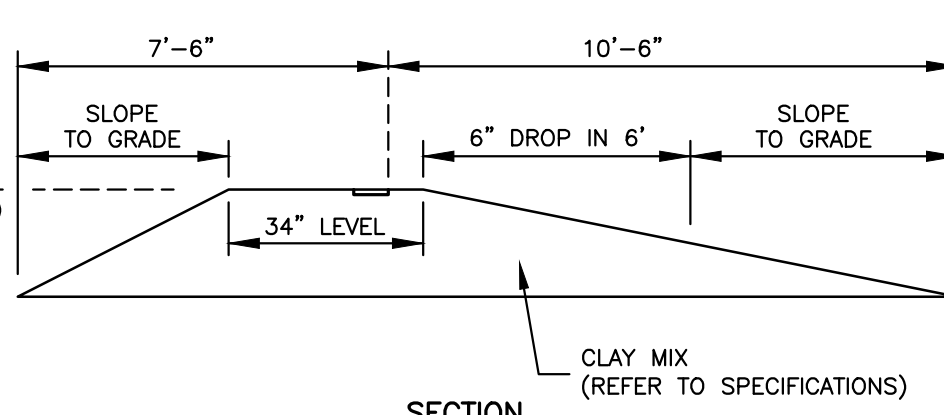


FENCE HEIGHT DIAGRAM - SOFTBALL
NOT TO SCALE

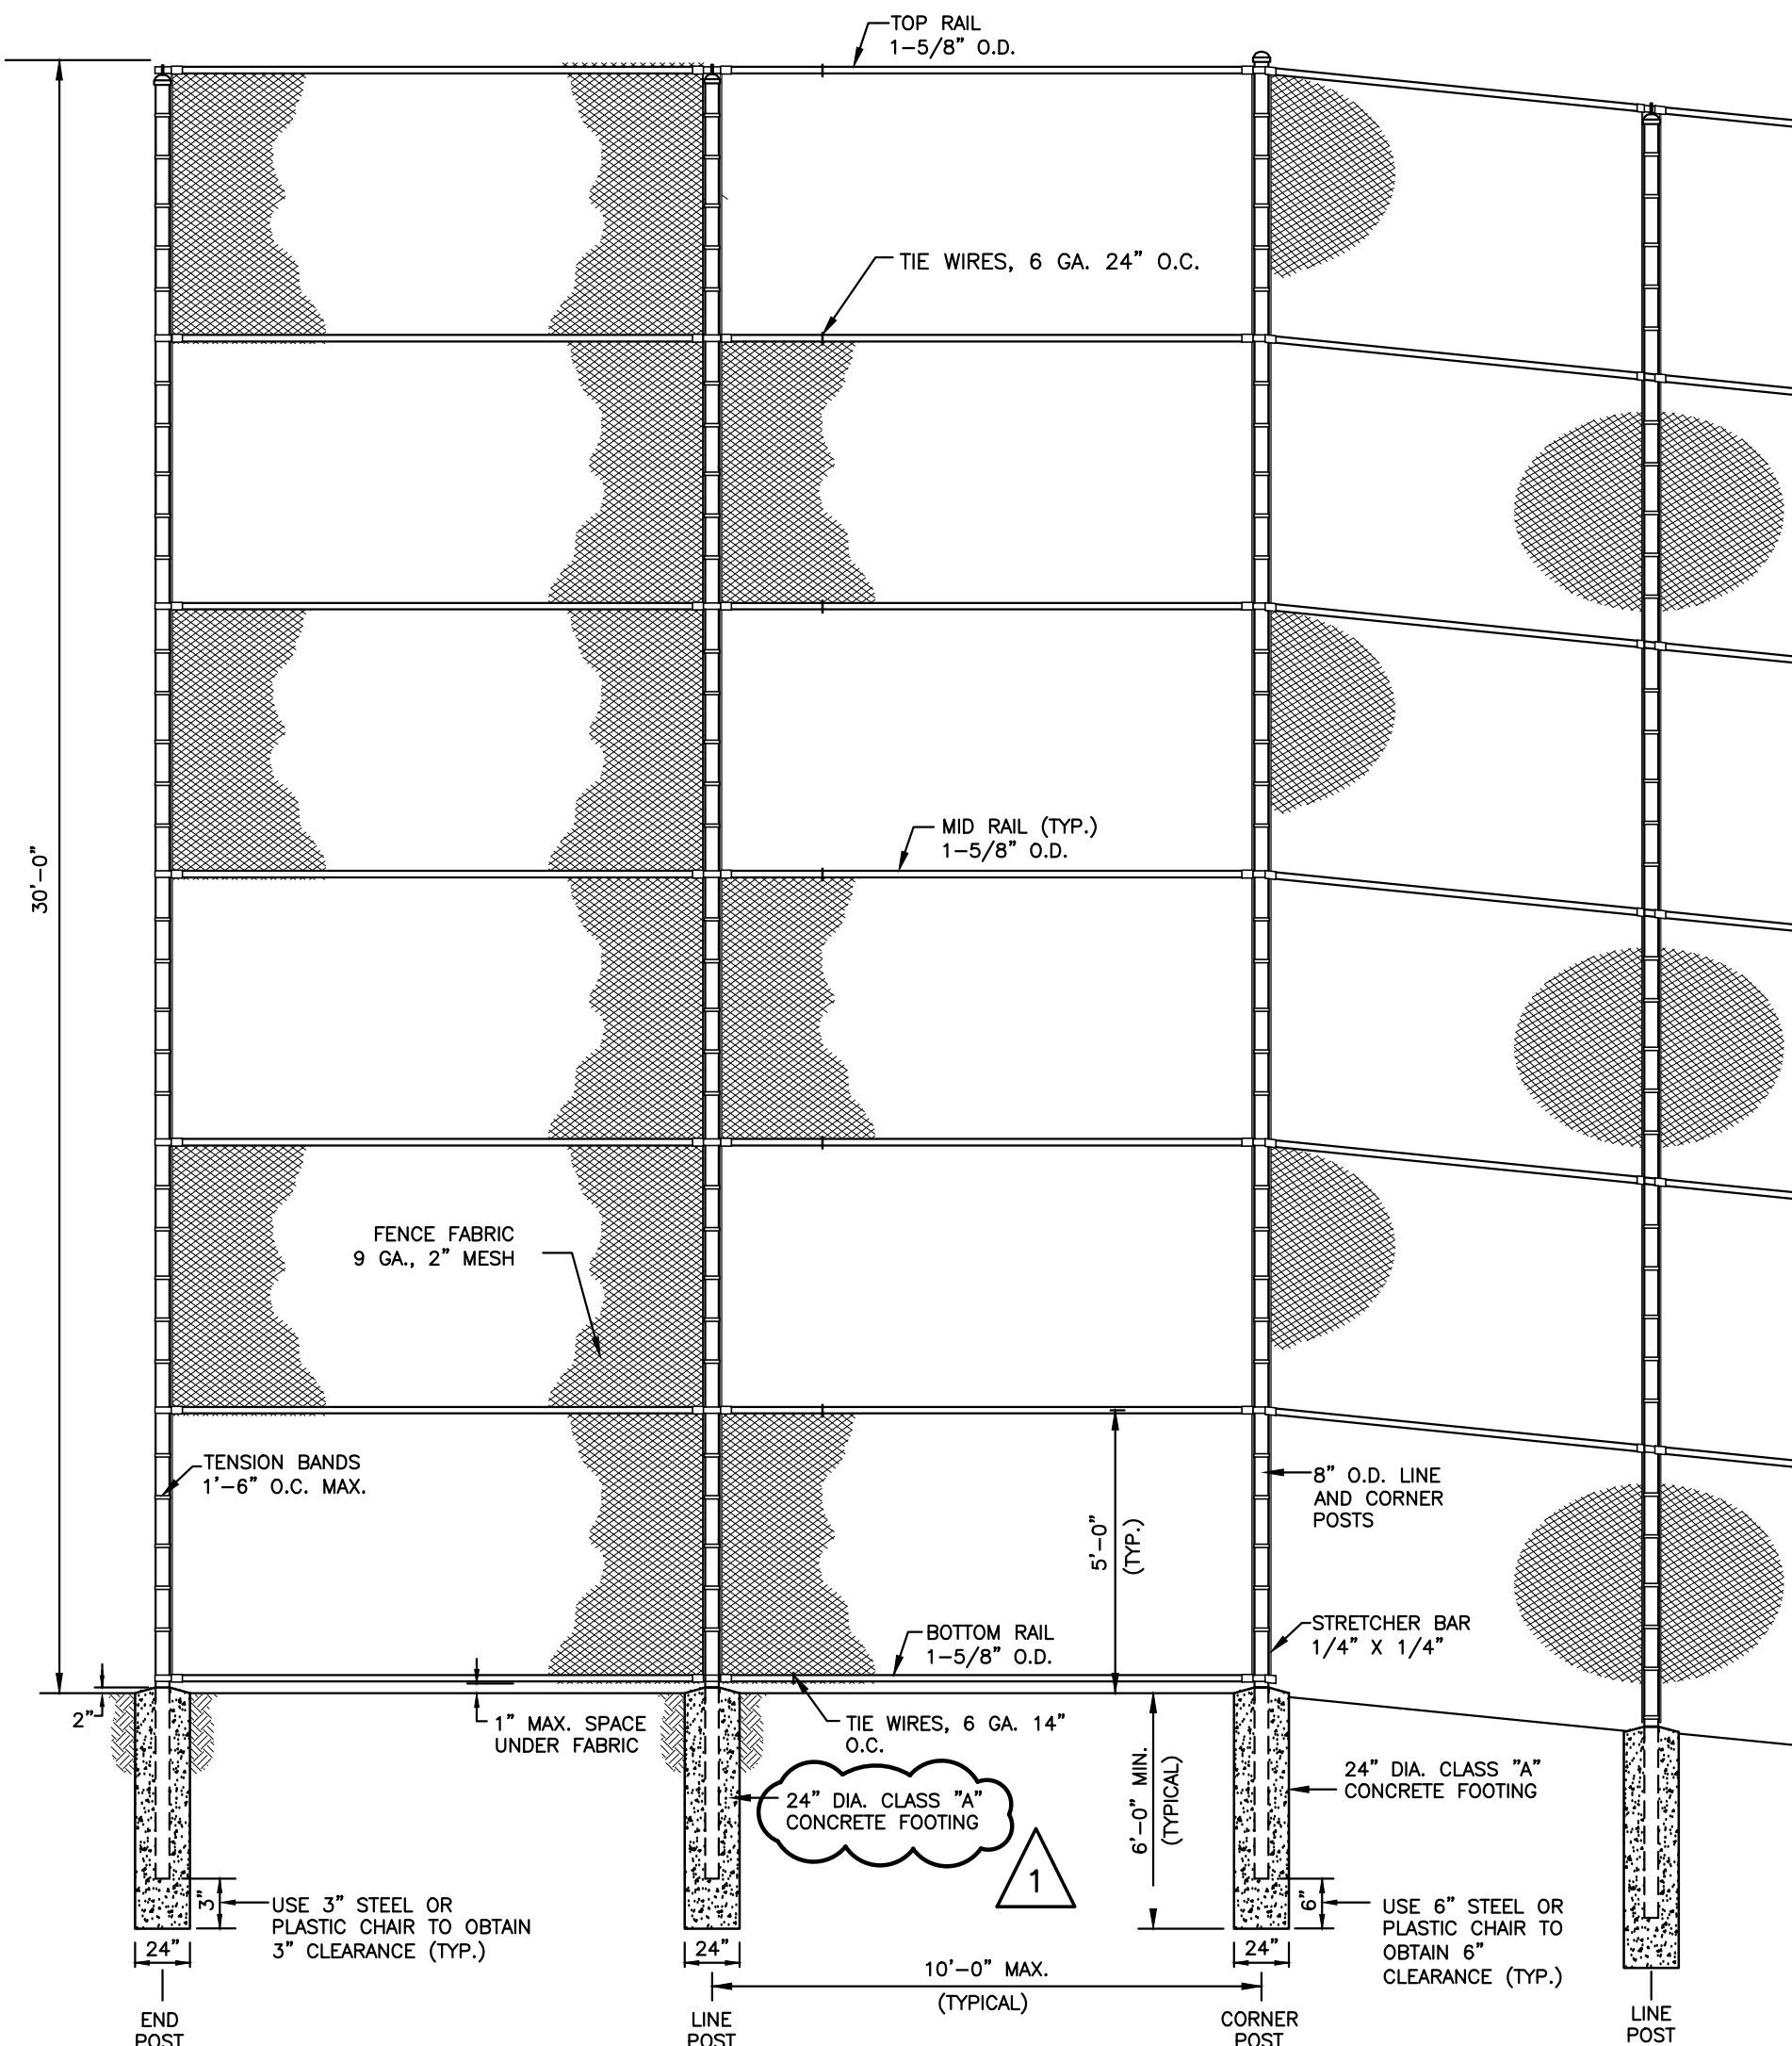

BASEBALL BACKSTOP FENCE
NOT TO SCALE

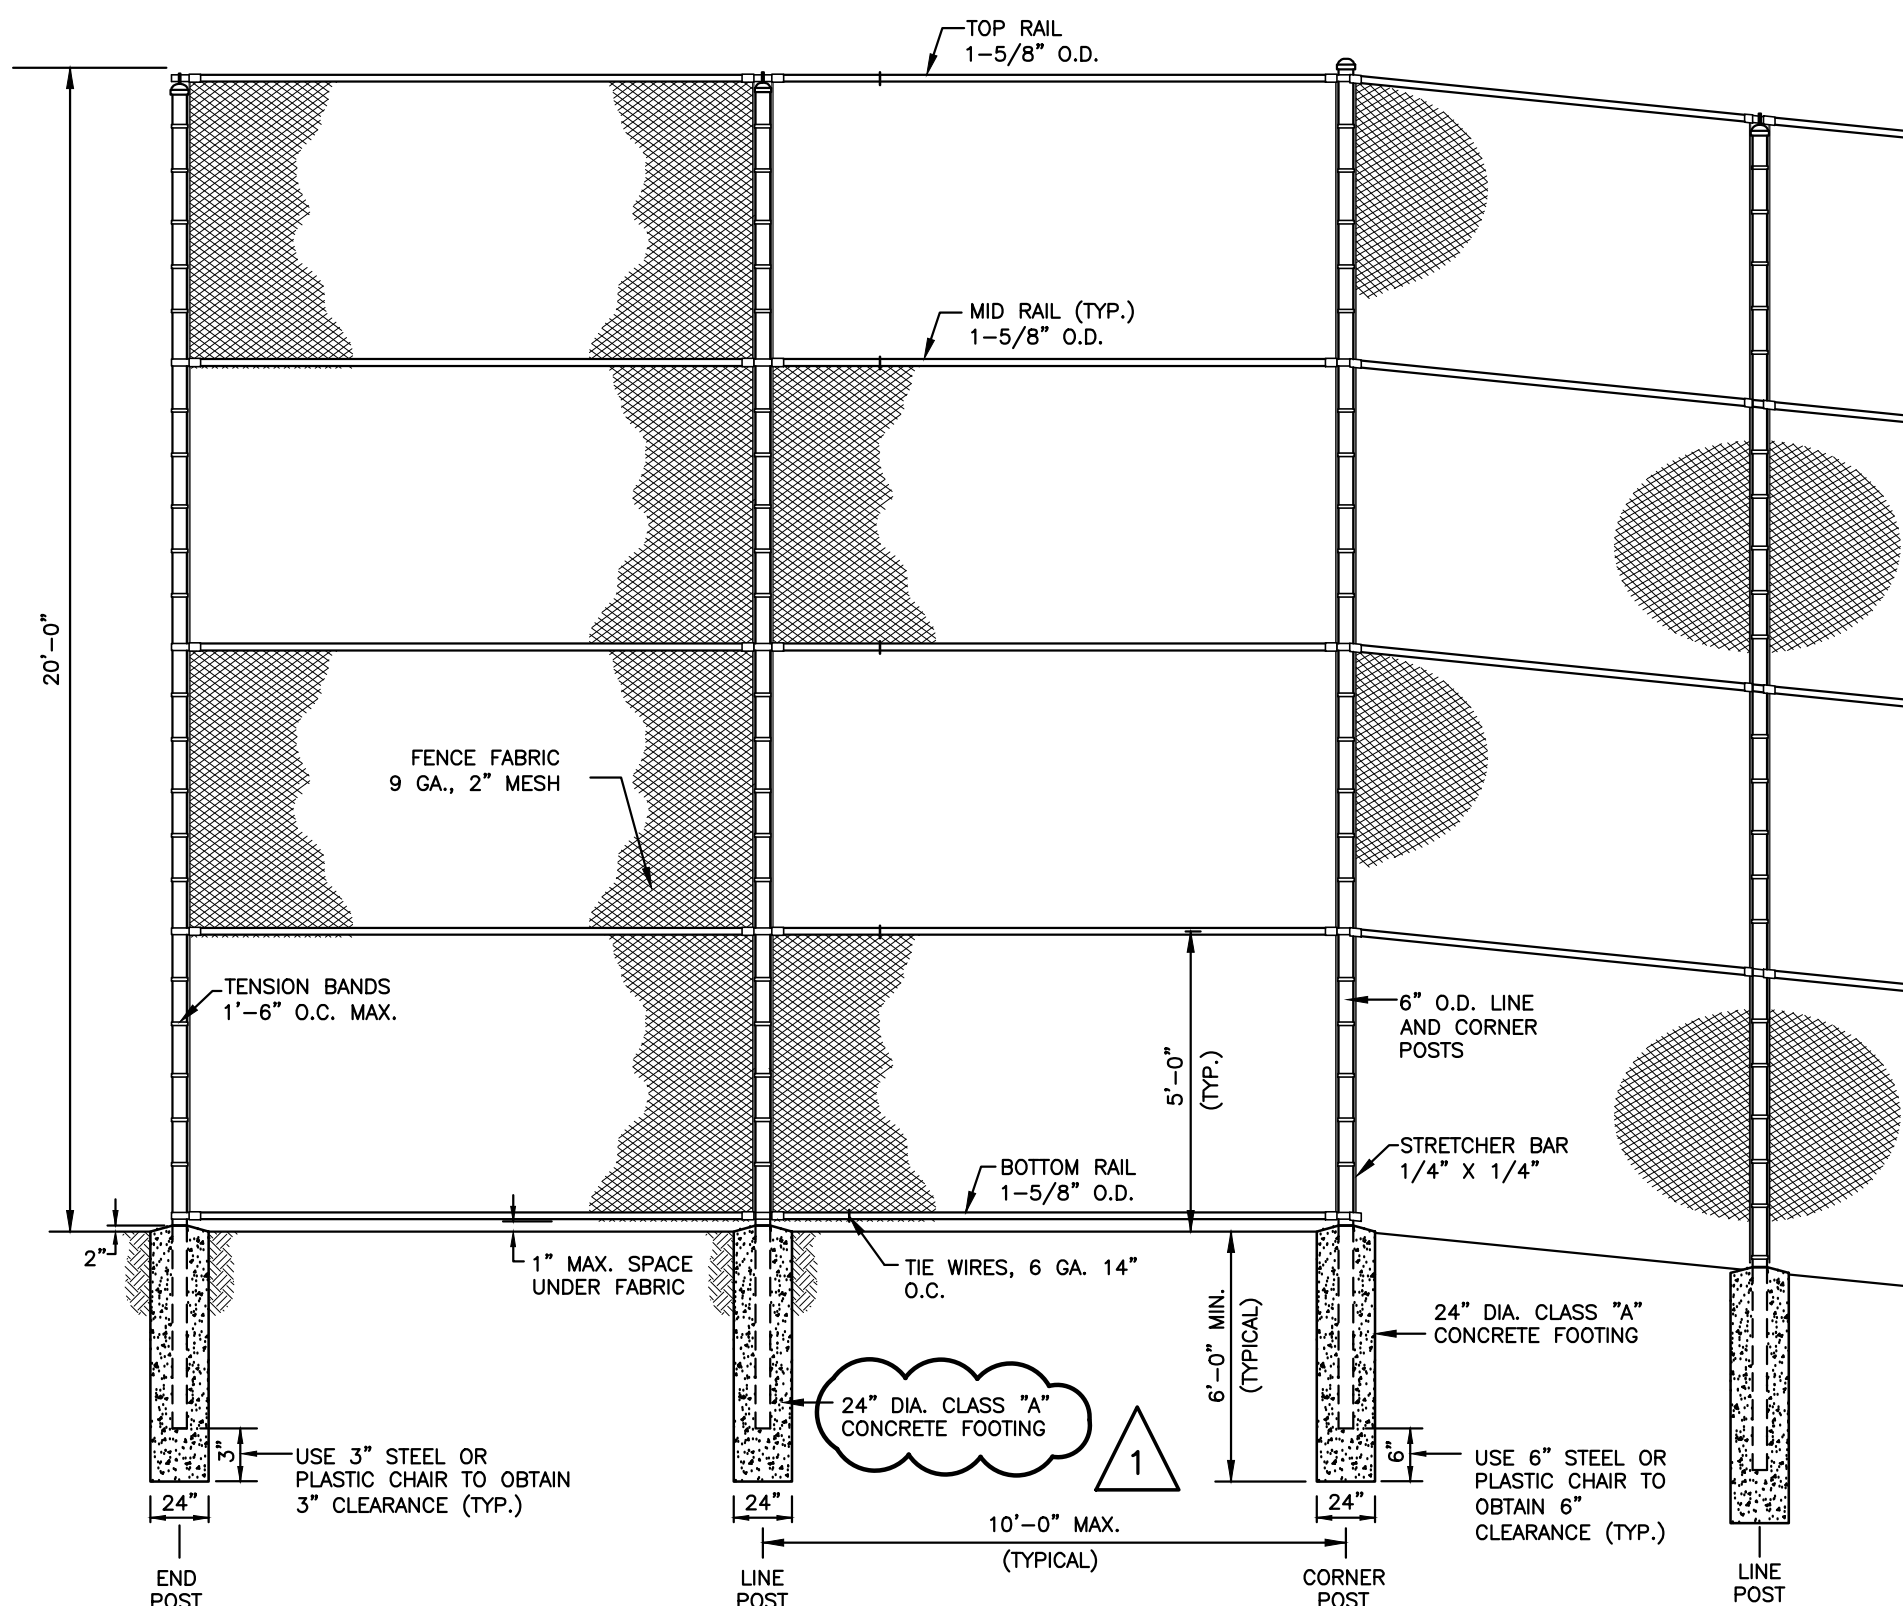

SOFTBALL BACKSTOP FENCE
NOT TO SCALE

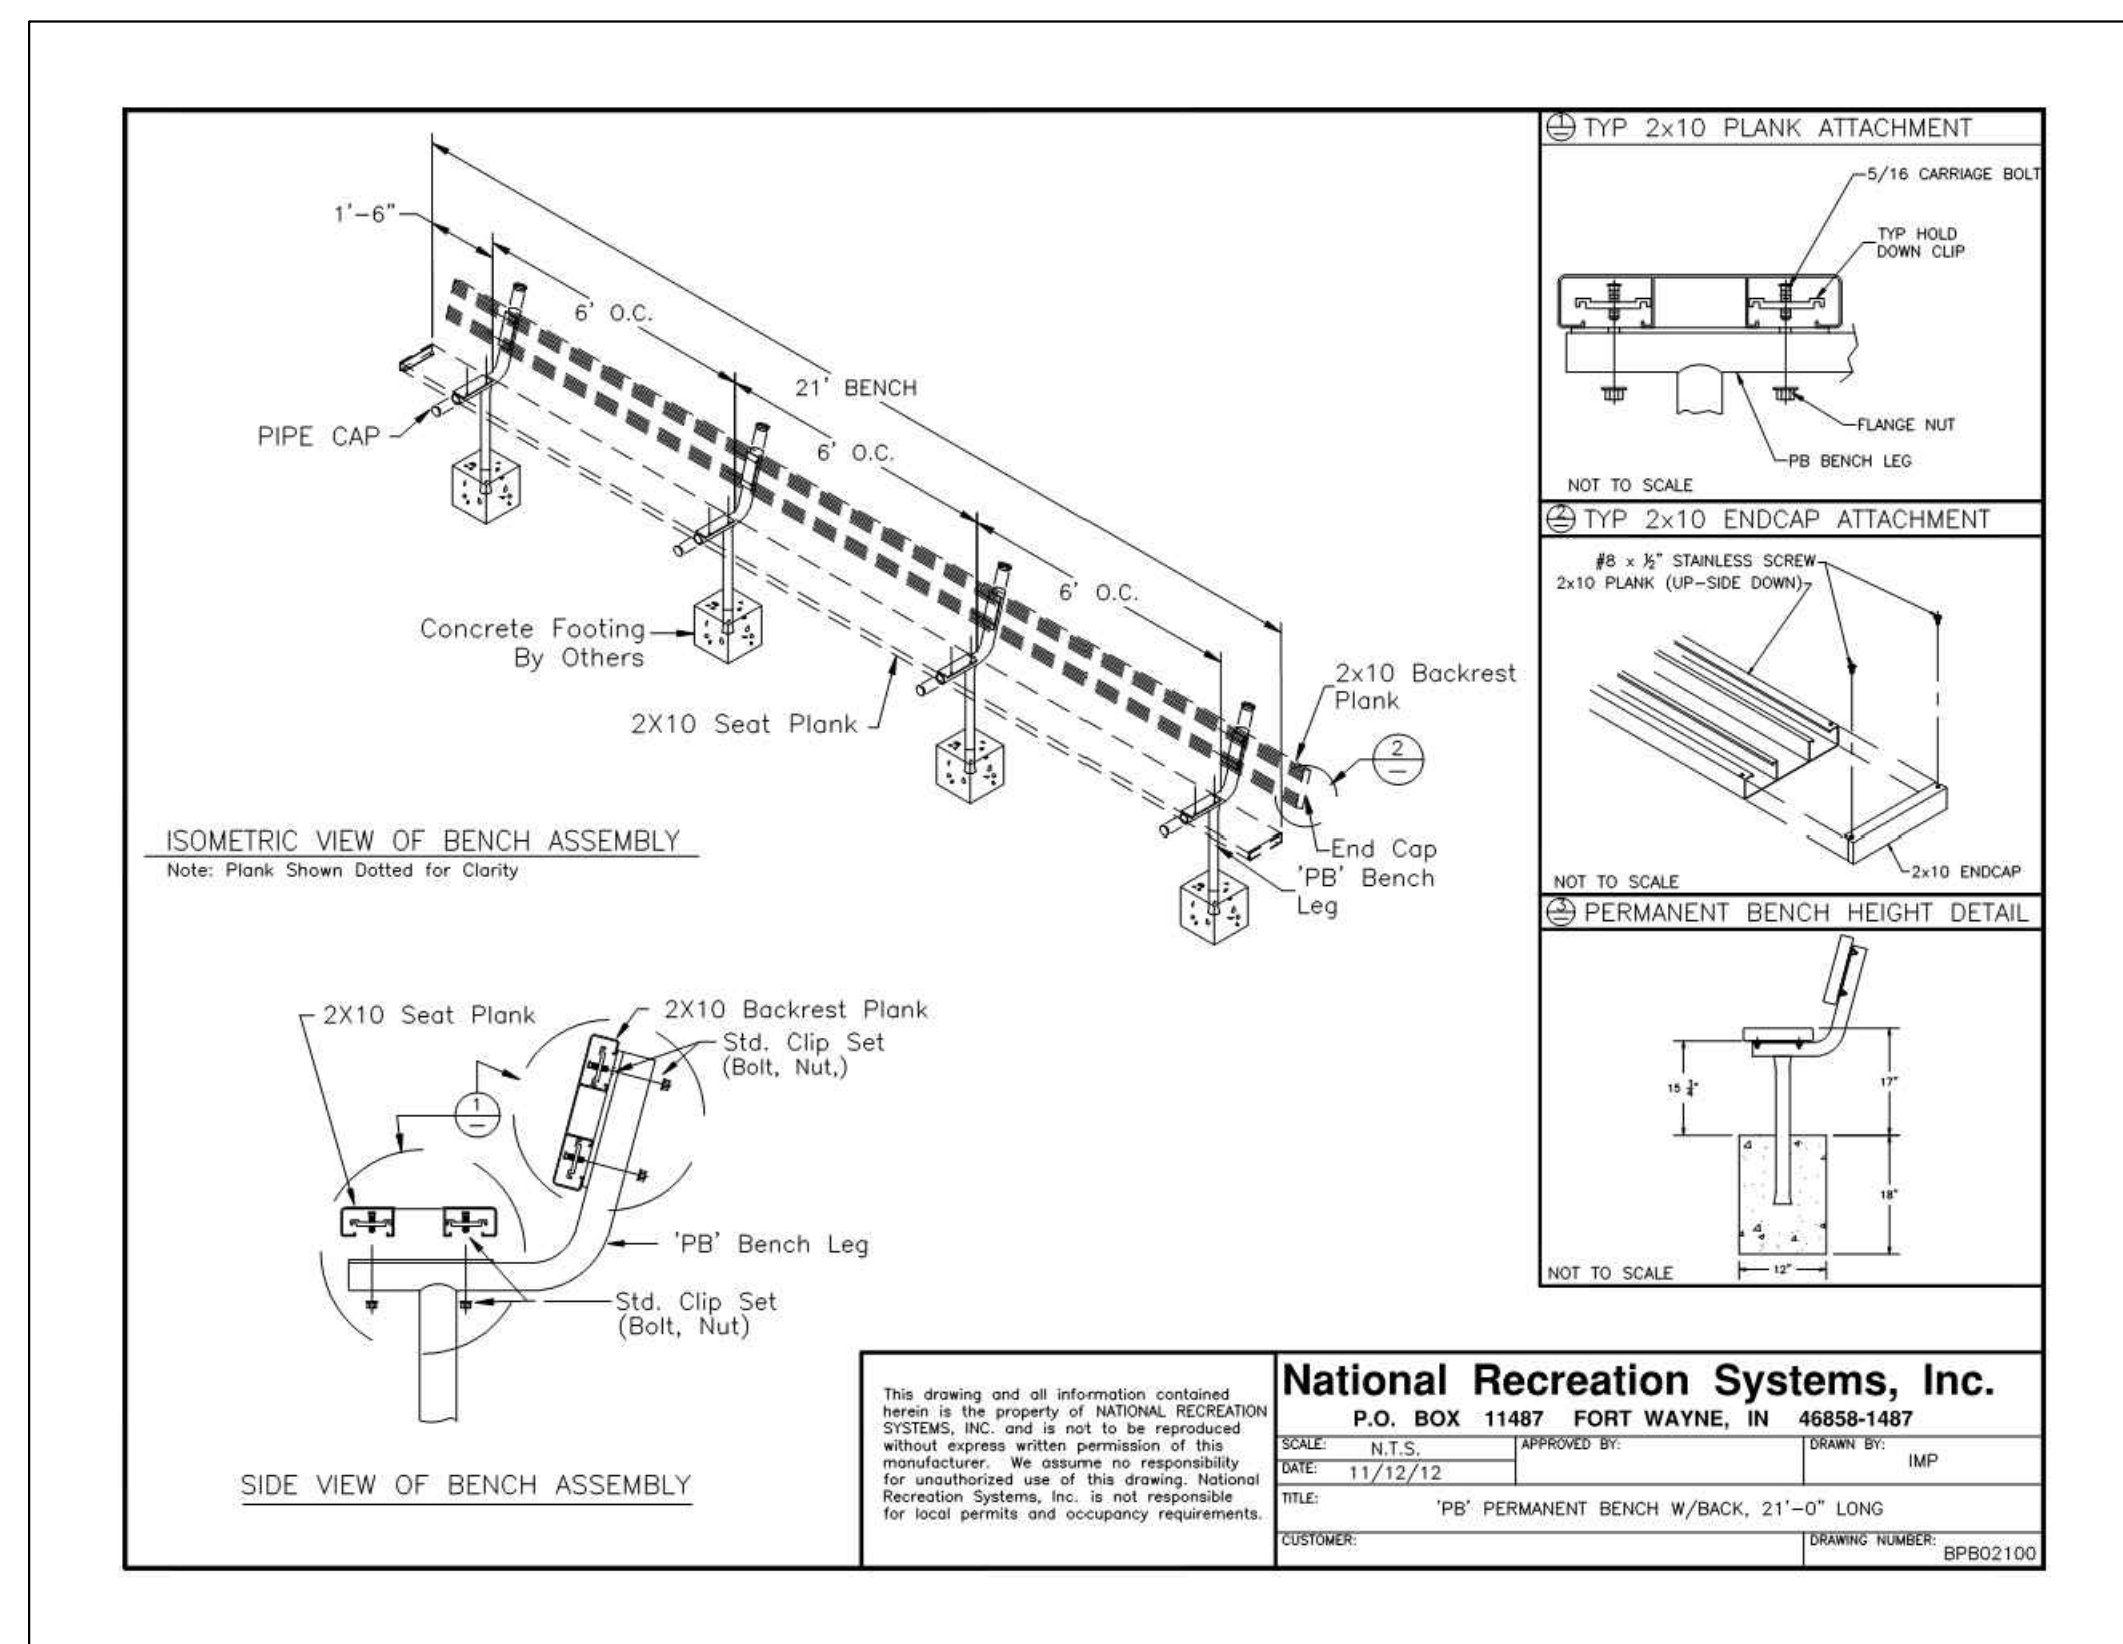

BENCH DETAIL
NOT TO SCALE



1621 N. Lincoln Street
Wilmington, DE 19806
(P)302-658-6426
(F)302-658-8431
abhagen@ABHA.com
www.ABHA.com

CONSULTANTS

Vandemark & Lynch, Inc.
Civil Engineers

4305 Miller Road
Wilmington, DE 19899

PROJECT

MARGUERITE H. BURNETT
MIDDLE SCHOOL
DEMOLITION PROJECT

701 West 34th Street
Wilmington, Delaware 19802

OWNER

Brandywine School District

1000 Pennsylvania Avenue
Claymont, DE 19703

MARK	DATE	DESCRIPTION
1	1-02-18	PER DNREC & A&B COMMENTS

PROJECT NO: 24369.00
FILE NAME: V&L NO. 24369.00-DETAIL-01
DRAWN BY: D. SHEEKY
CHECKED BY: S. ROSENFELD

SHEET TITLE

BASEBALL AND SOFTBALL
DETAILS

SCALE: AS SHOWN

C-108

9 OF 10

24369.00-DETAIL-01

E

D

C

B

A

E

D

C

B

A



1621 N. Lincoln Street
Wilmington, DE 19806
(P)302-658-6426
(F)302-658-8431
abhagen@ABHA.com
www.ABHA.com

CONSULTANTS

Vandemark & Lynch, Inc.
Civil Engineers

4305 Miller Road
Wilmington, DE 19899

MARGUERITE H. BURNETT
MIDDLE SCHOOL
DEMOLITION PROJECT

701 West 34th Street
Wilmington, Delaware 19802

Brandywine School District

1000 Pennsylvania Avenue
Claymont, DE 19703

MARK	DATE	PER DNREC & A&B COMMENTS	DESCRIPTION
1	1-02-18	PER DNREC & A&B COMMENTS	

PROJECT NO: 24369.00
FILE NAME: V&L NO. 24369.00-DETAIL-01
DRAWN BY: D. SHEEKY
CHECKED BY: S. ROSENFELD


The professional services of ABHA Architects, Inc. are undertaken for and performed by the client of ABHA Architects, Inc. for the benefit of any other person involved in the project. These documents are owned by ABHA Architects, Inc. and shall not be used without written permission. Copyright © 2008

SHEET TITLE
TENNIS COURT, FENCE, WATER, AND ELECTRIC DETAILS
SCALE: AS SHOWN


C-109

10 OF 10

24369.00-DETAIL-01



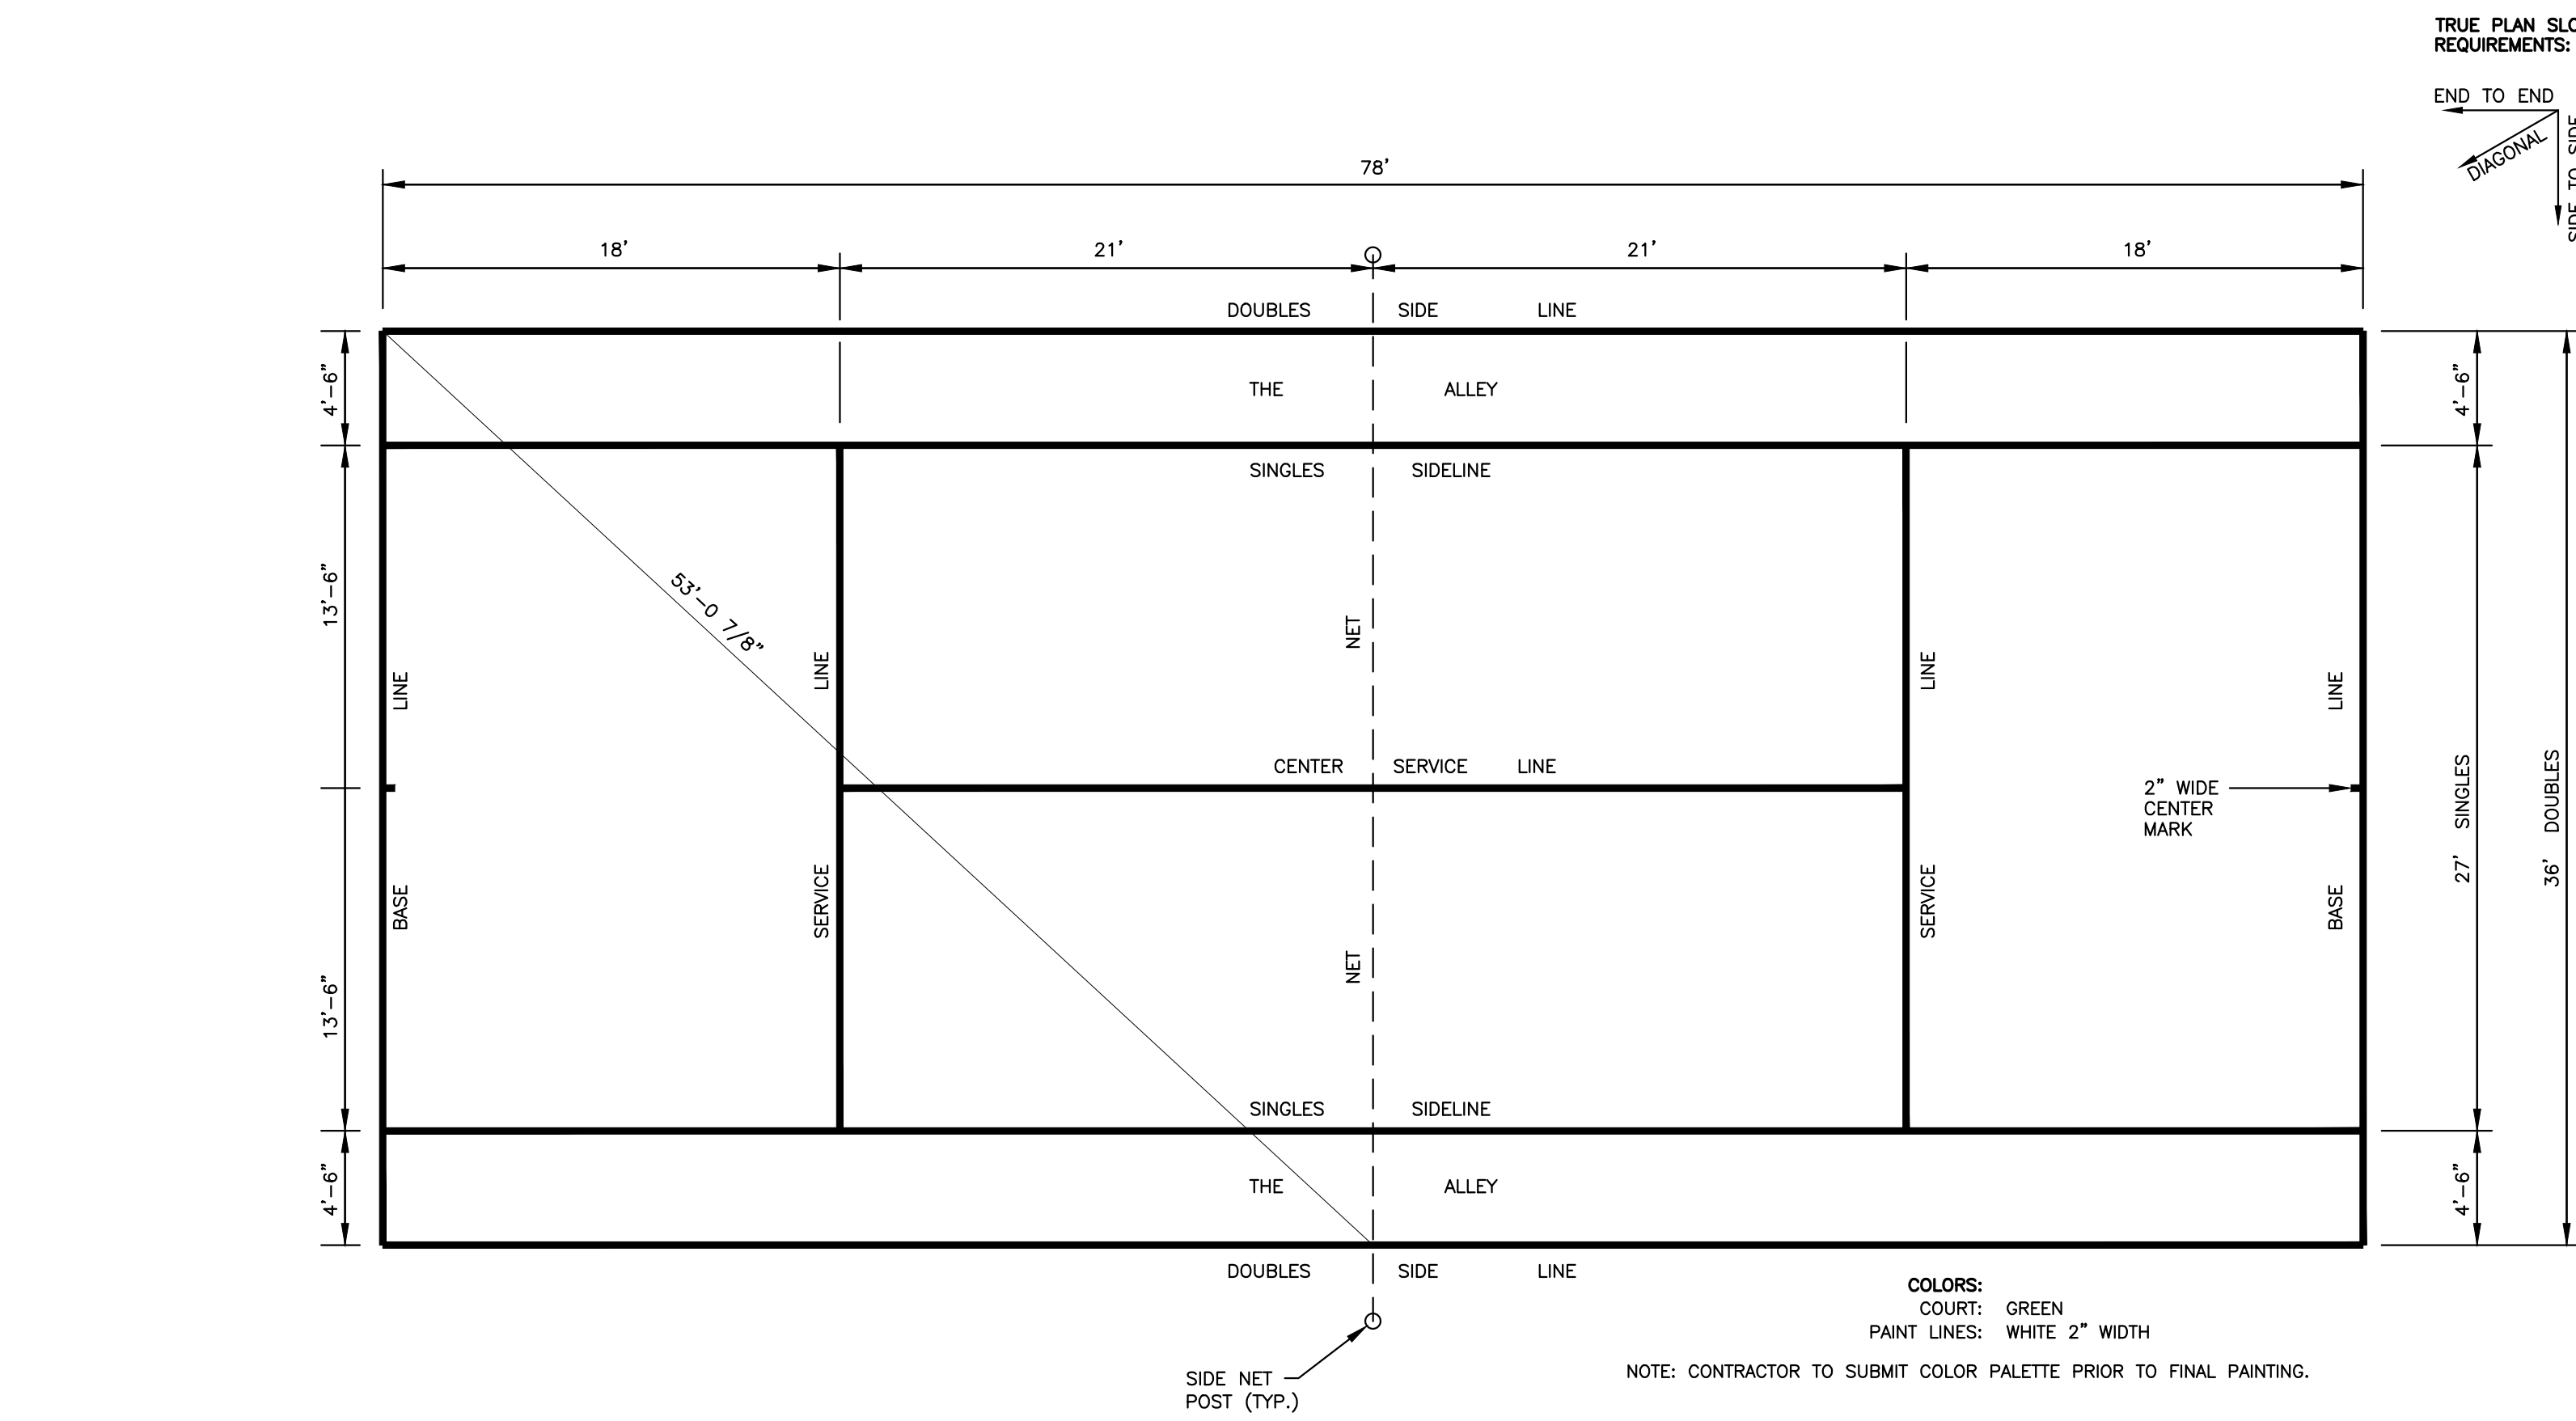


TENNIS COURT DIAGRAM
NOT TO SCALE

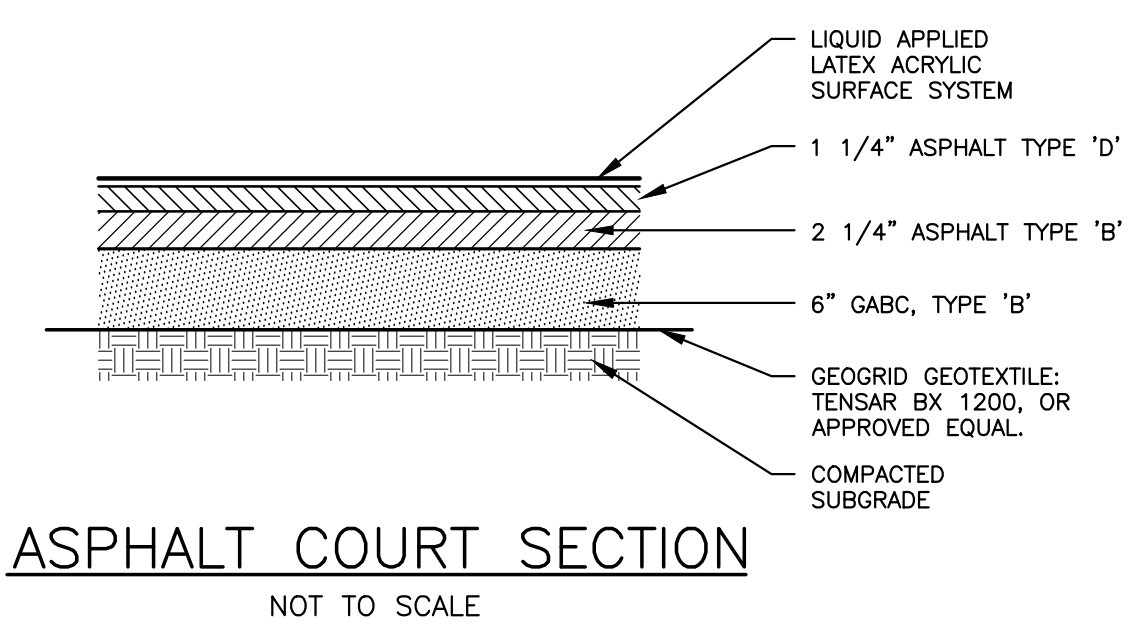


ASPHALT COURT SECTION
NOT TO SCALE


PAVING EXTENSION PAST TENNIS FENCE DETAIL
NOT TO SCALE

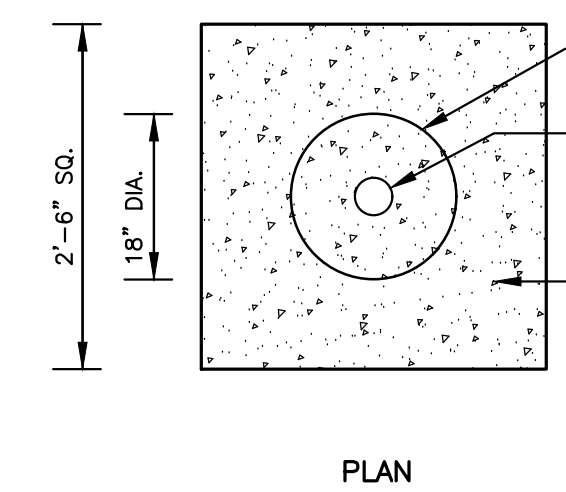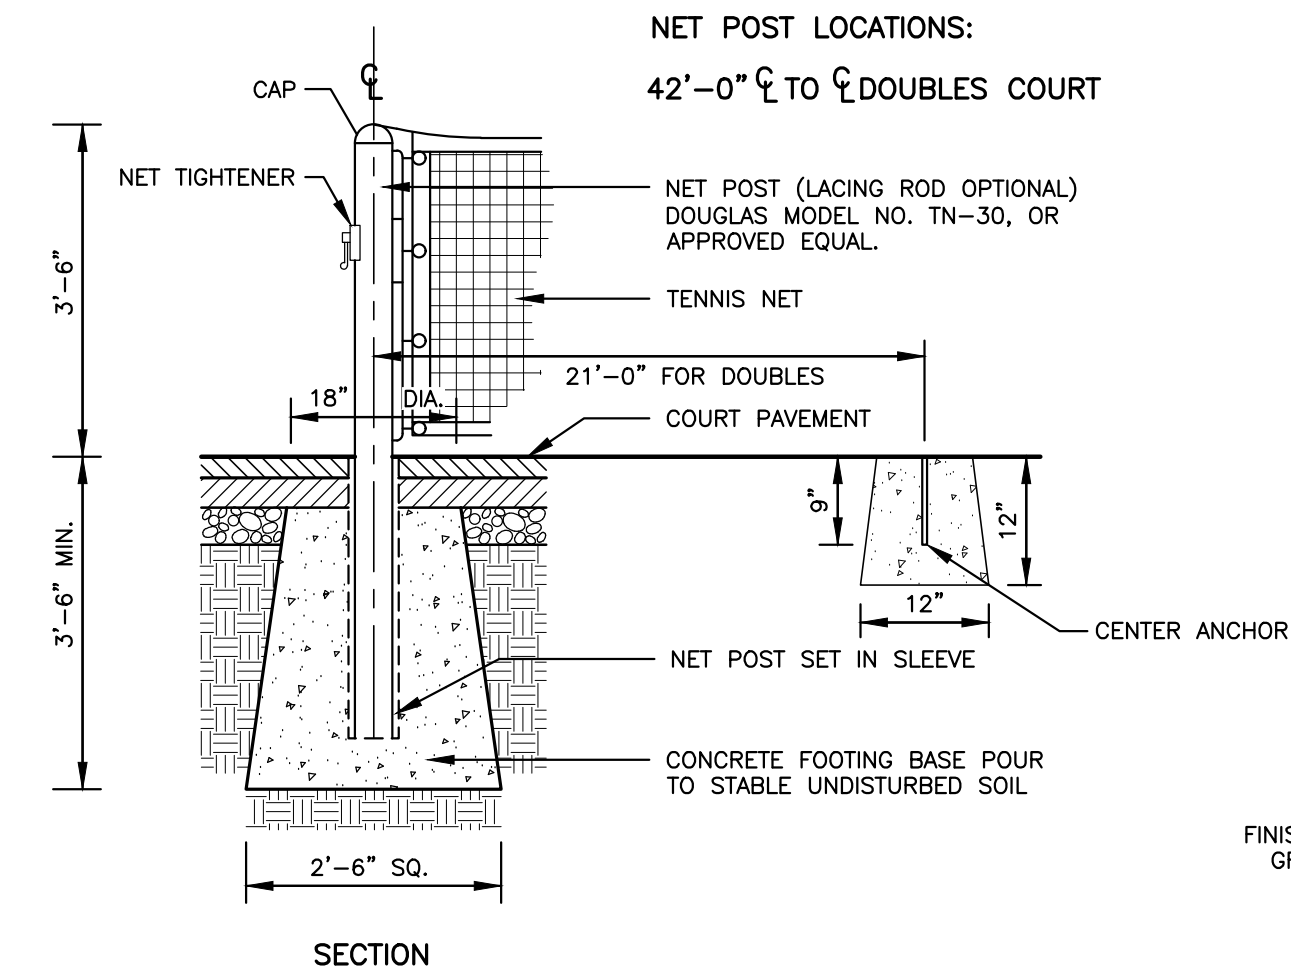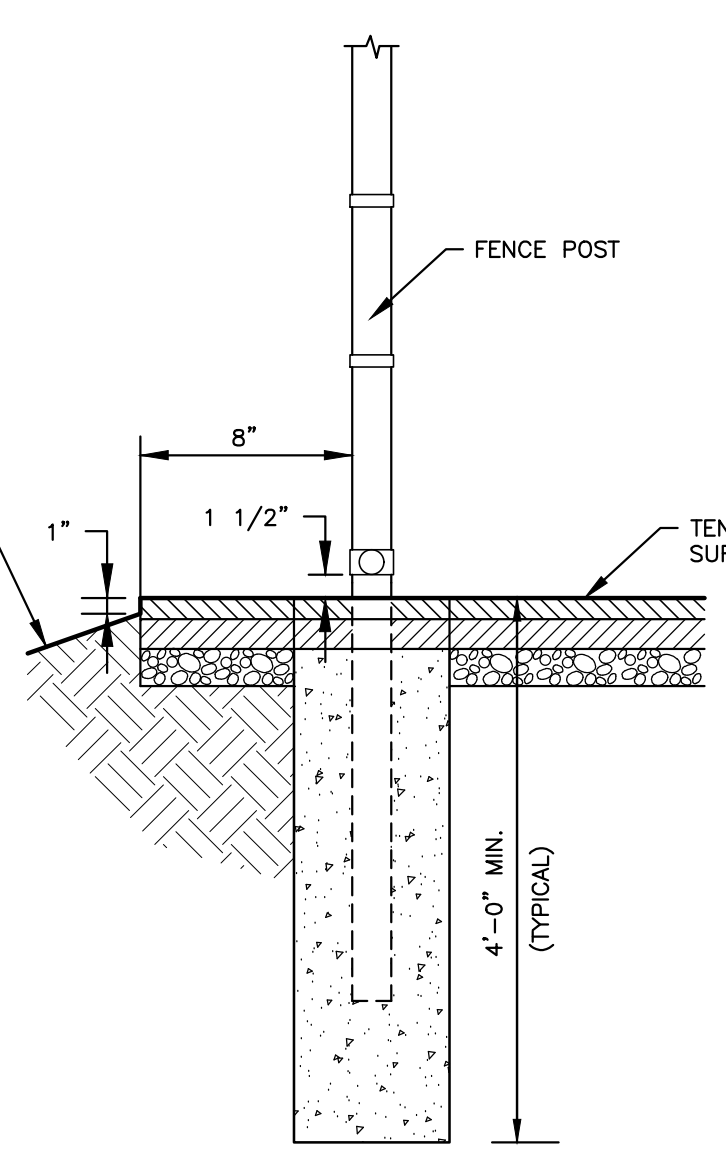


TENNIS NET POST FOOTING
NOT TO SCALE

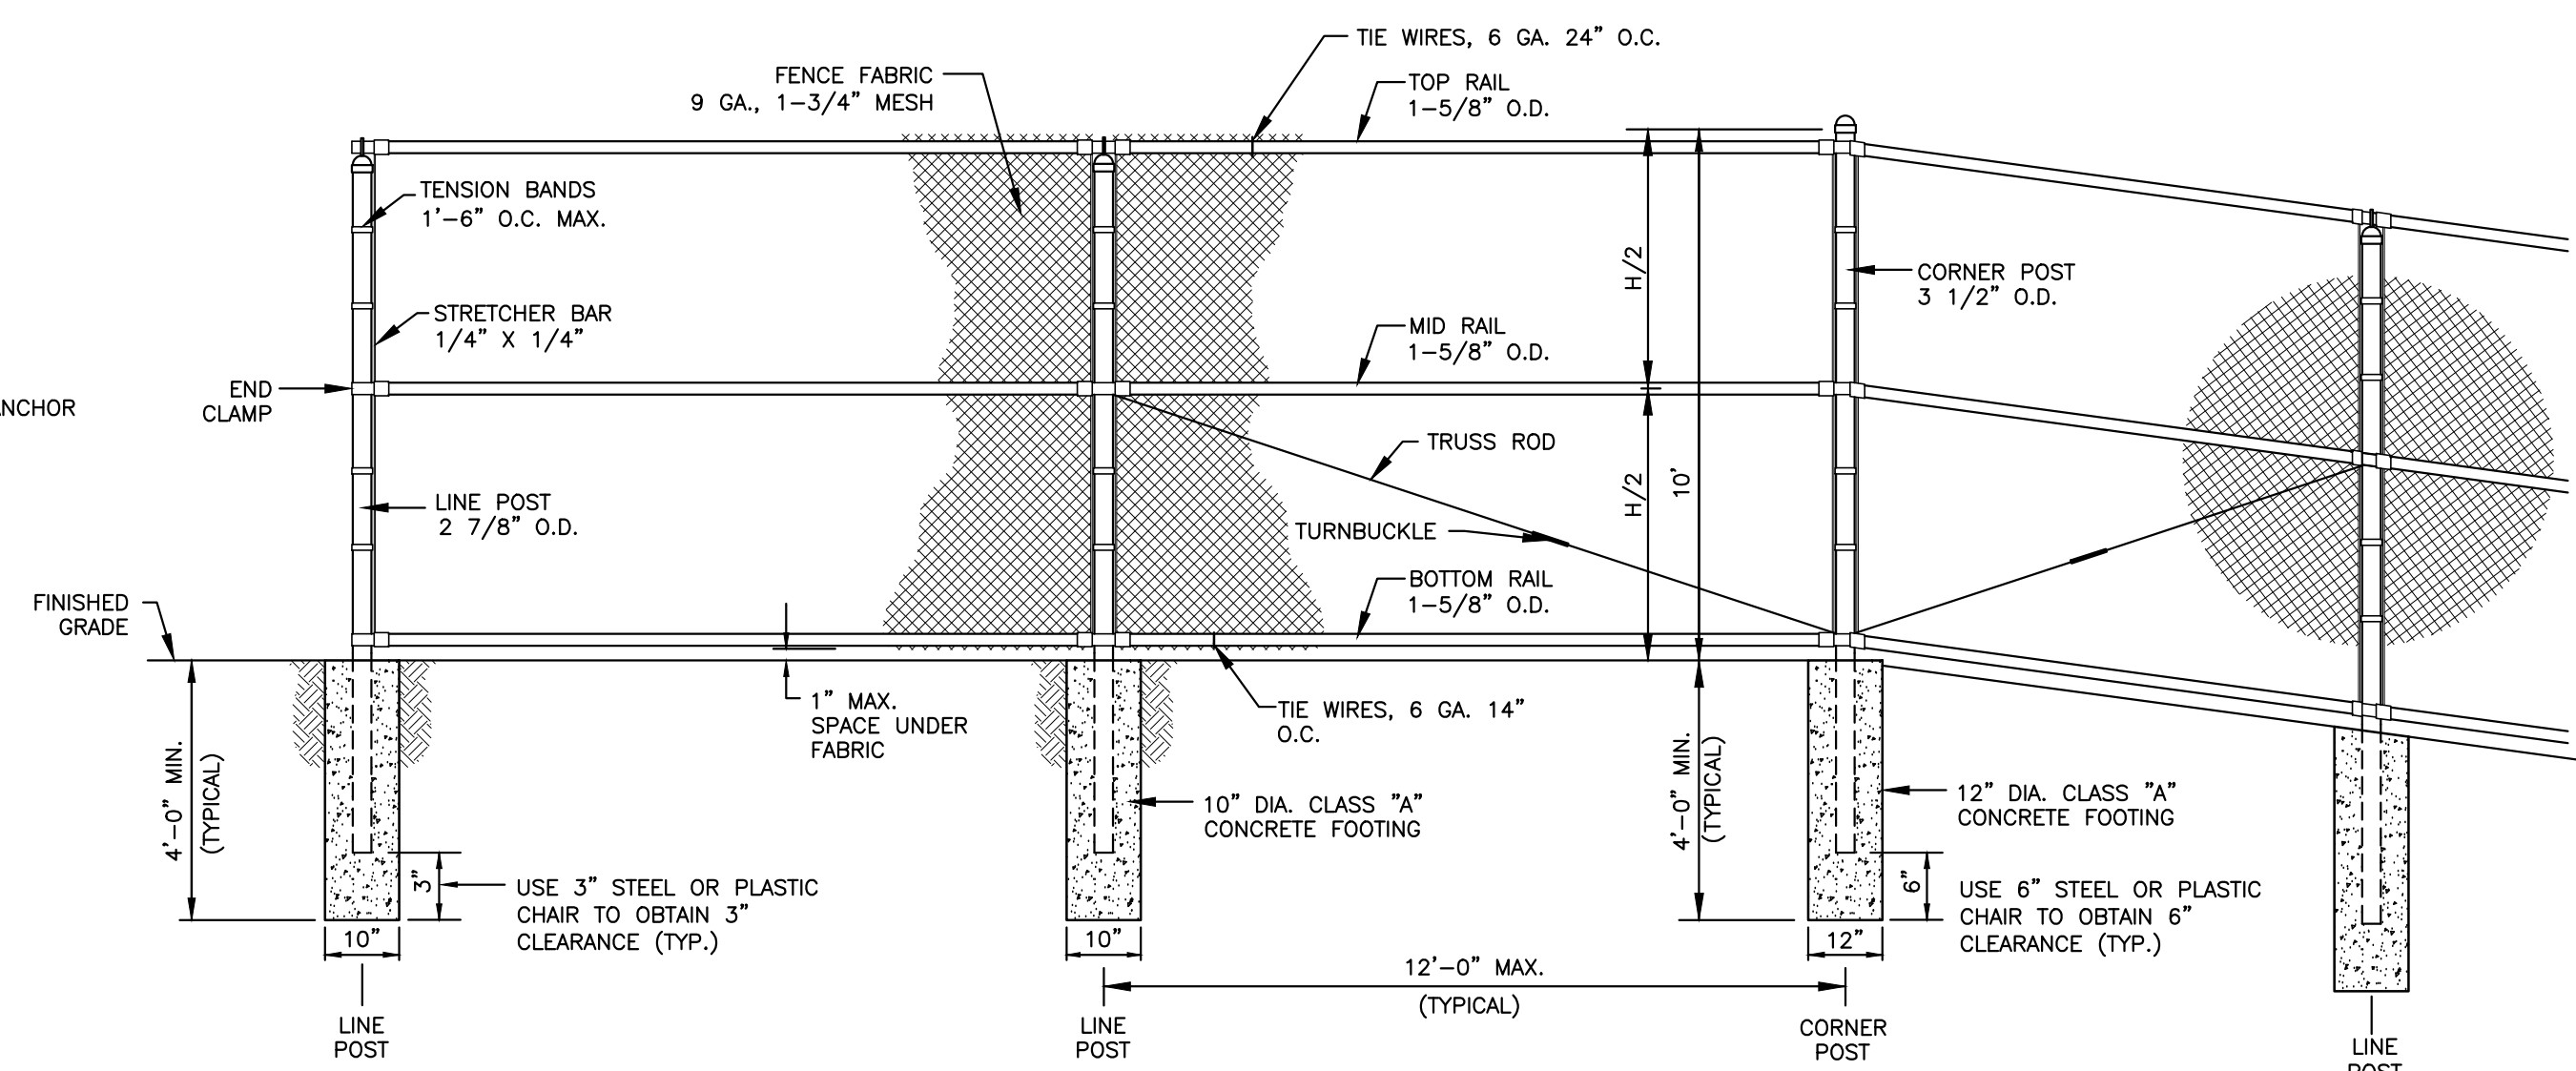


10' HIGH CHAINLINK FENCE AT TENNIS COURT DETAIL
NOT TO SCALE

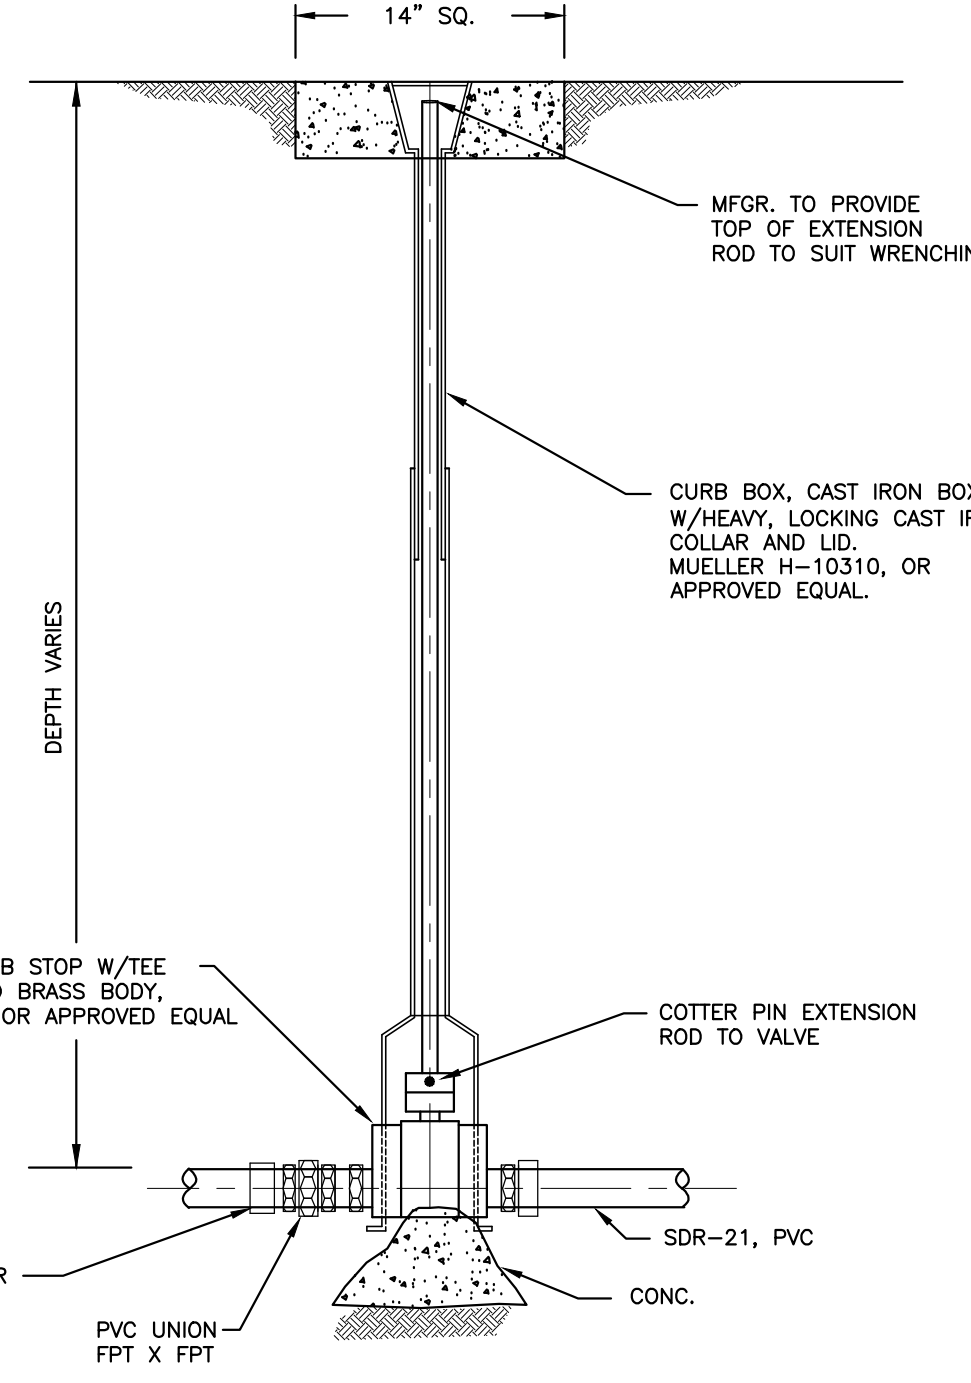


WATER VALVE & VALVE BOX DETAIL
NOT TO SCALE

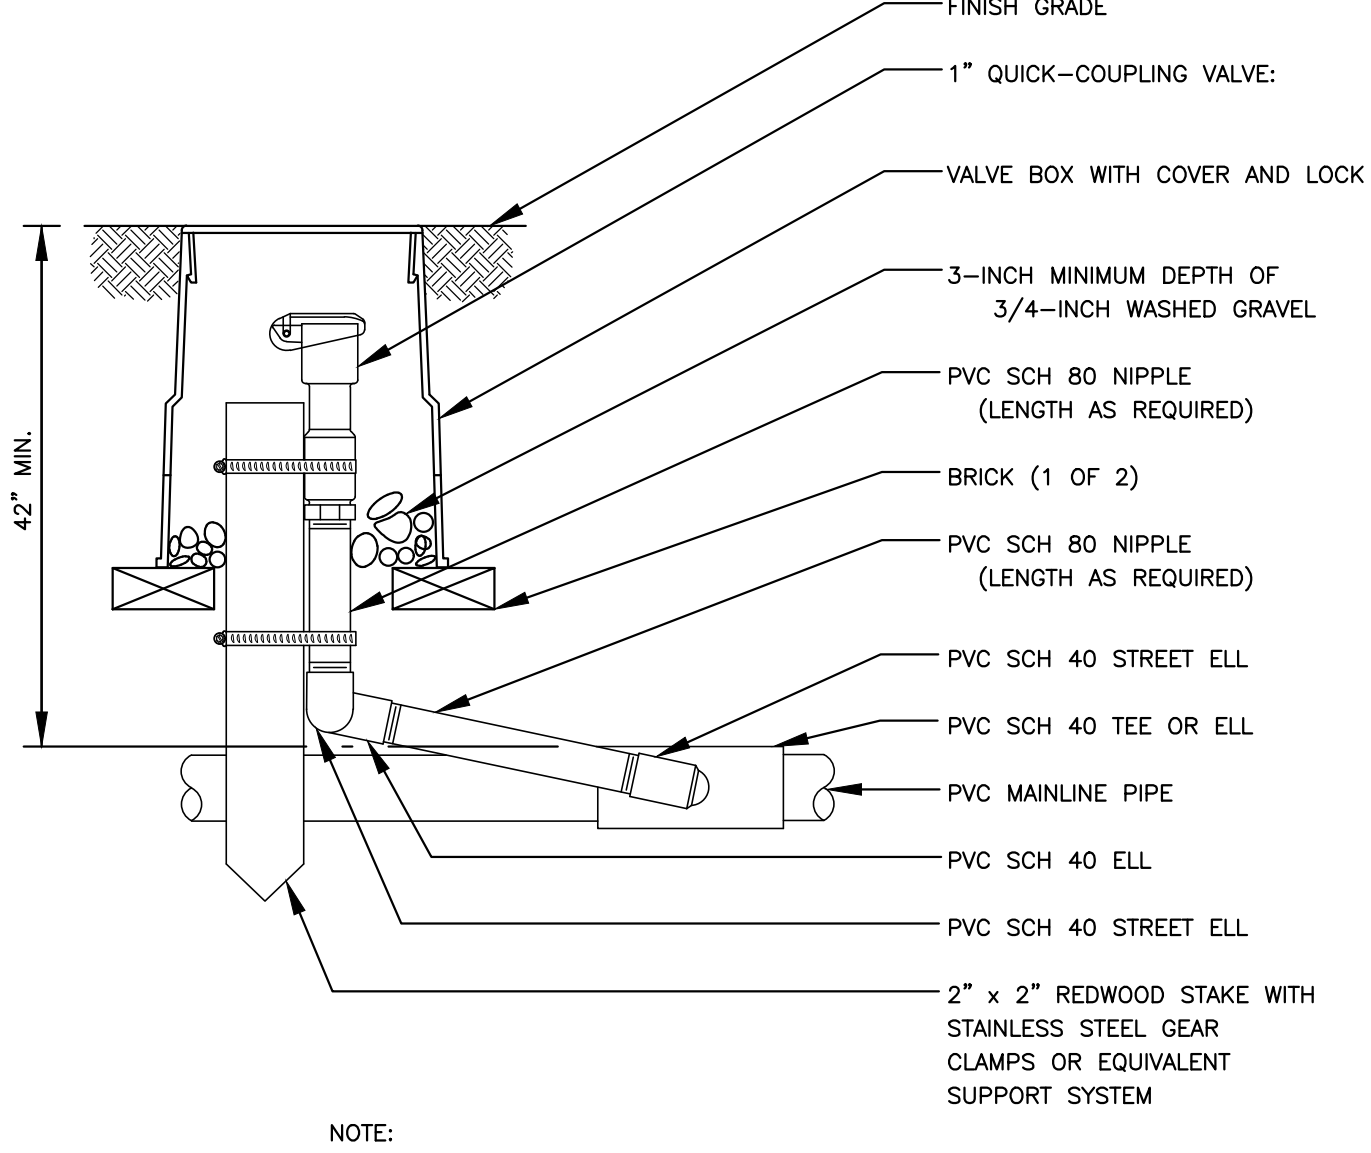

QUICK COUPLER VALVE
NOT TO SCALE

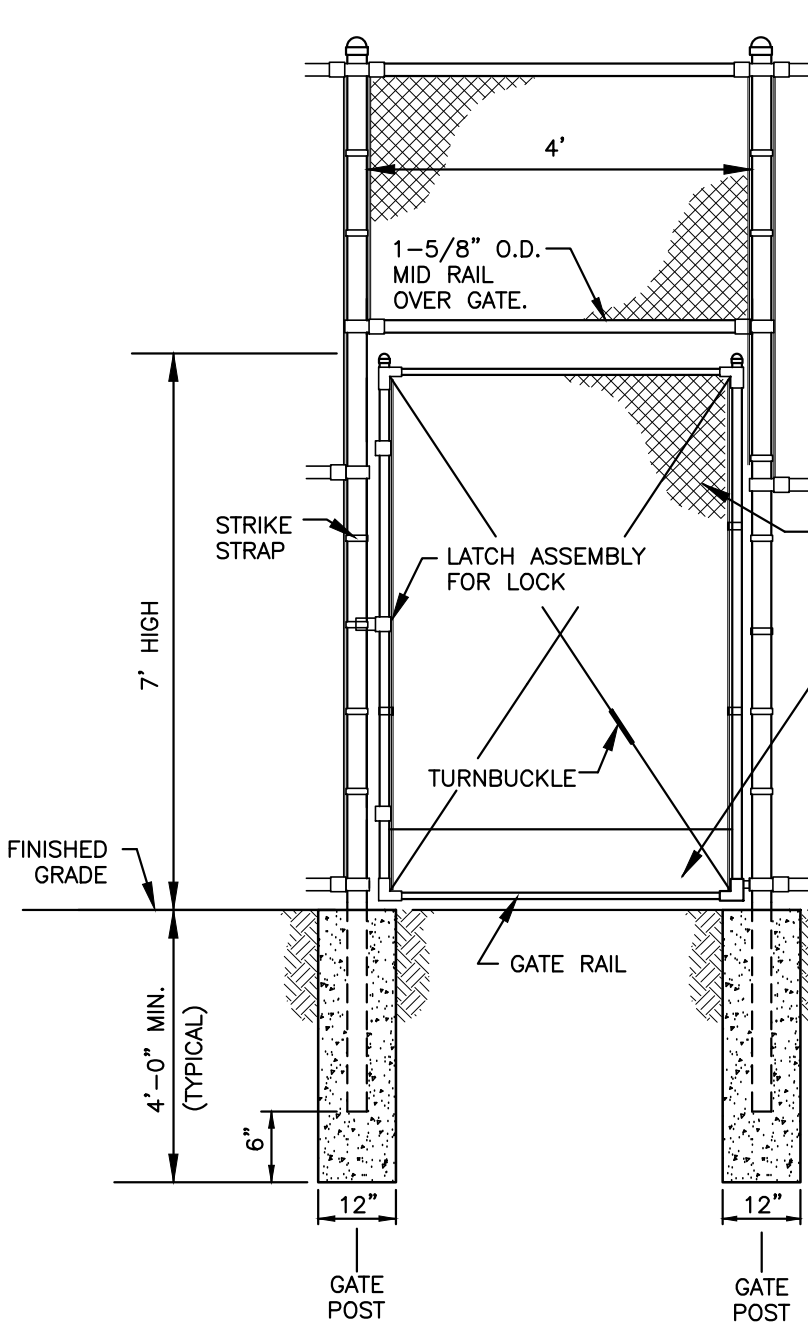

CHAINLINK GATE AT TENNIS COURT DETAIL
NOT TO SCALE

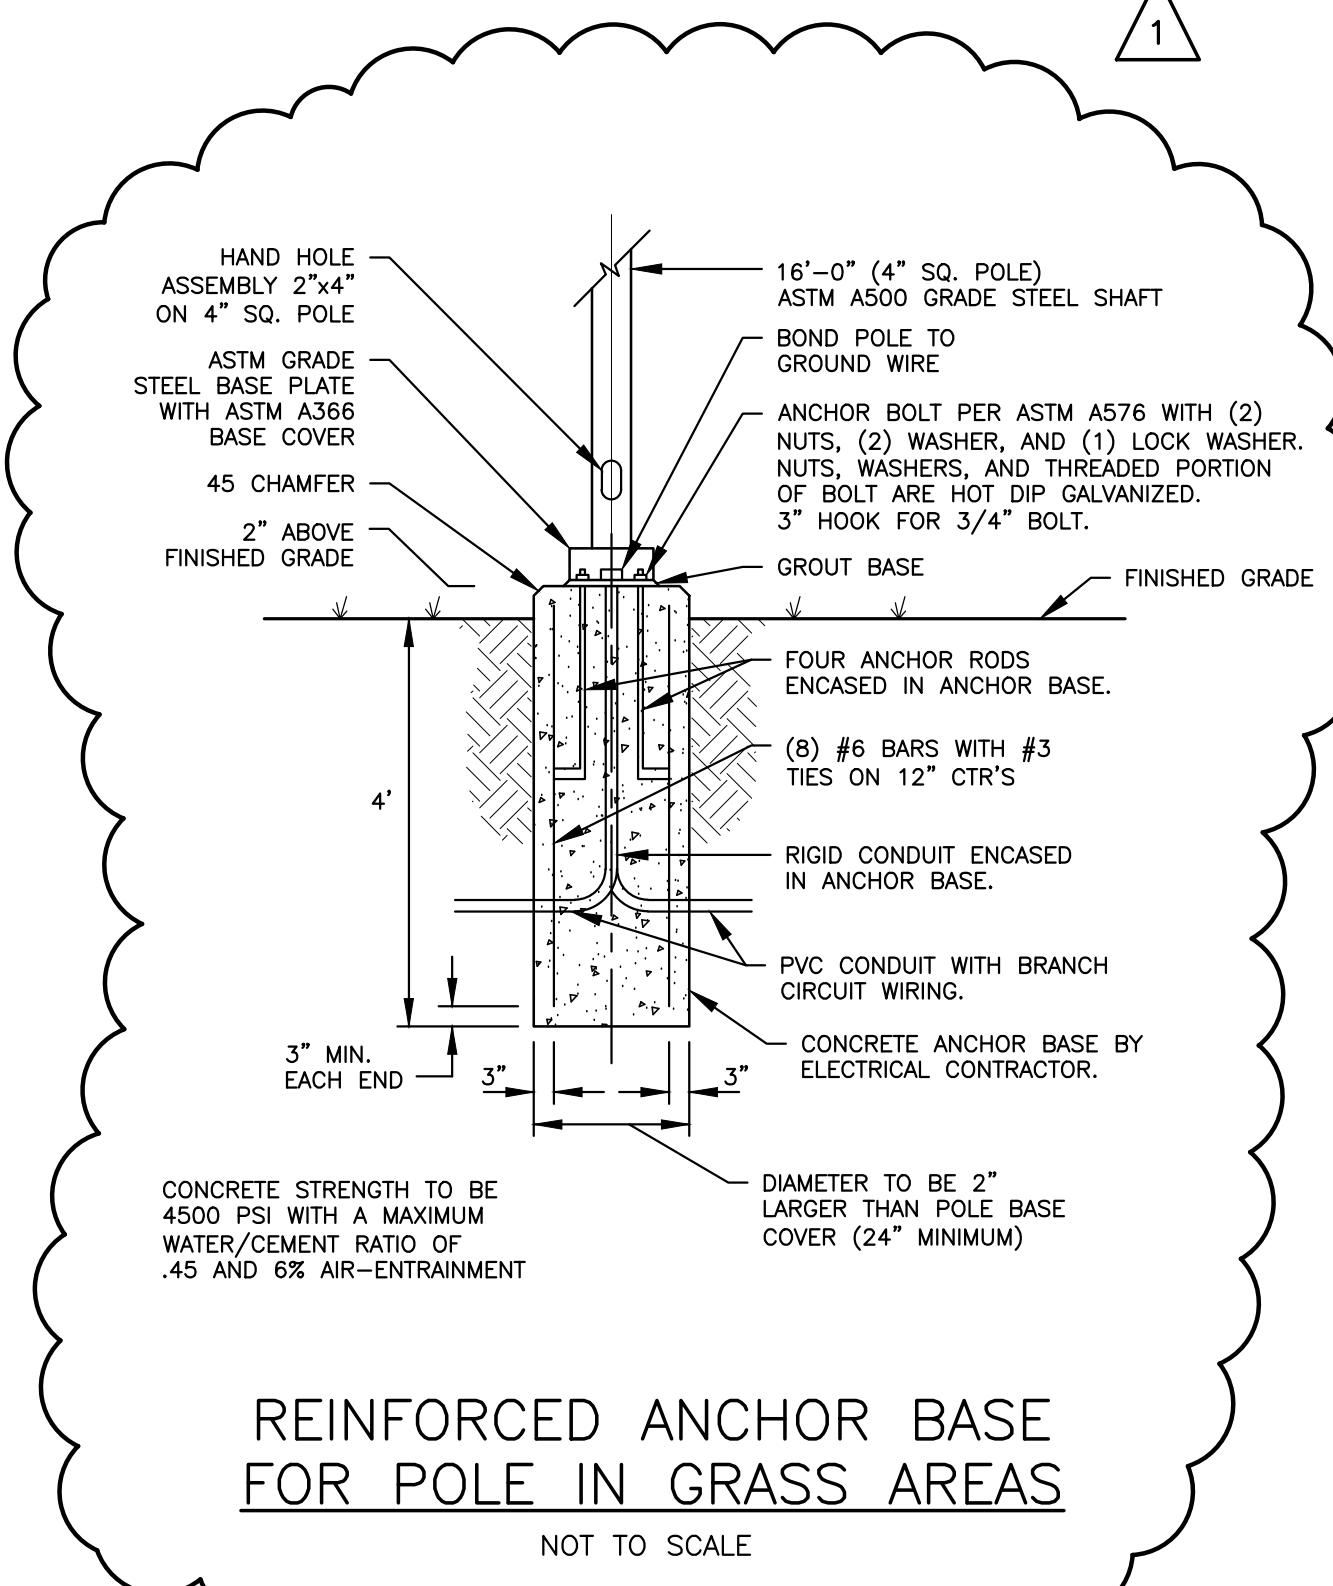

REINFORCED ANCHOR BASE FOR POLE IN GRASS AREAS
NOT TO SCALE