

**DEMOLITION KEY NOTES:**

- 1 REMOVE EXISTING LIGHT FIXTURE, REPLACE ANY DAMAGED CEILING GRID AND TILES AS NECESSARY.
- 2 REMOVE EXISTING METAL TRACK SYSTEM, REPLACE ANY DAMAGED CEILING GRID AND TILES AS NECESSARY.


**NOTES:**

1. CONTRACTOR TO COORDINATE REFLECTED CEILING PLANS WITH ELECTRICAL AND MECHANICAL DRAWINGS, AND BRING ANY DISCREPANCIES TO THE ATTENTION OF THE ARCHITECT PRIOR TO INSTALLATION.
2. REFER TO ELECTRICAL DRAWINGS FOR LIGHTING FIXTURE TYPES.
3. ALL RECESSED LIGHT FIXTURES TO BE CENTERED IN CEILING TILE OR GUBB SOFFIT AREAS TYPICAL UNLESS NOTED OTHERWISE.
4. ALL CEILING HEIGHTS IN AREAS WHERE NEW CEILINGS ARE TO BE INSTALLED ARE TO BE THE SAME HEIGHT AS THE EXISTING CEILING PRIOR TO DEMOLITION.
5. REPLACE ALL DAMAGED CEILING TILES IN ALL AREAS WHERE NEW LIGHTING FIXTURES ARE BEING INSTALLED. REFER TO ELECTRICAL DRAWINGS FOR LOCATIONS.
6. PROVIDE AN ALLOWANCE FOR AN ADDITIONAL 100 SQ. FT. OF CUTTING AND PATCHING OPENINGS IN CEILING GRID SYSTEM, AS REQUIRED FOR NEW WORK.
7. PROVIDE AN ADDITIONAL 100 SQ. FT. OF CEILING TILE FOR REPLACEMENT OF DAMAGED AND STAINED TILES, AS REQUIRED.


**REFLECTED CEILING LEGEND**

-  NEW 2'x2' SUSPENDED ACOUSTICAL CEILING SYSTEM
-  EXISTING 2'x2' SUSPENDED ACOUSTICAL CEILING SYSTEM (TO REMAIN, U.N.O.)
-  'EPS' EXPOSED PAINTED STRUCTURE, ABOVE
-  EXISTING 1'x4' FLUORESCENT LIGHT FIXTURE
-  NEW 1'x4' PENDANT MOUNTED INDIRECT/DIRECT LIGHT FIXTURE
-  EXISTING PENDANT LIGHT FIXTURE
-  EXISTING CEILING FAN


ALL WORK ON THIS DRAWING BY OTHERS

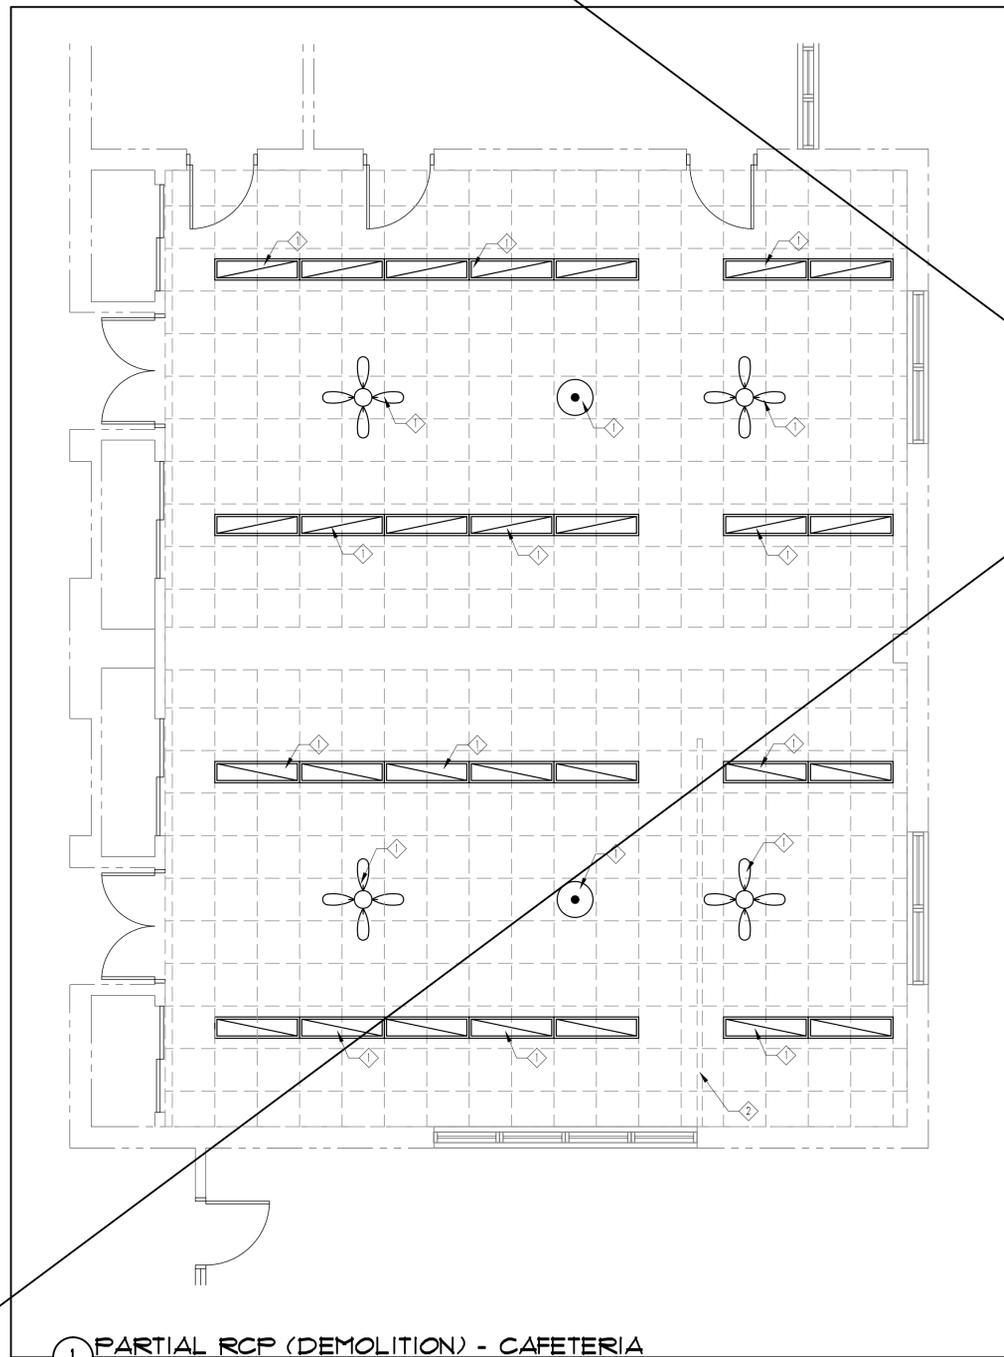

1 PARTIAL RCP (DEMOLITION) - CAFETERIA  
SCALE: 1/4" = 1'-0"

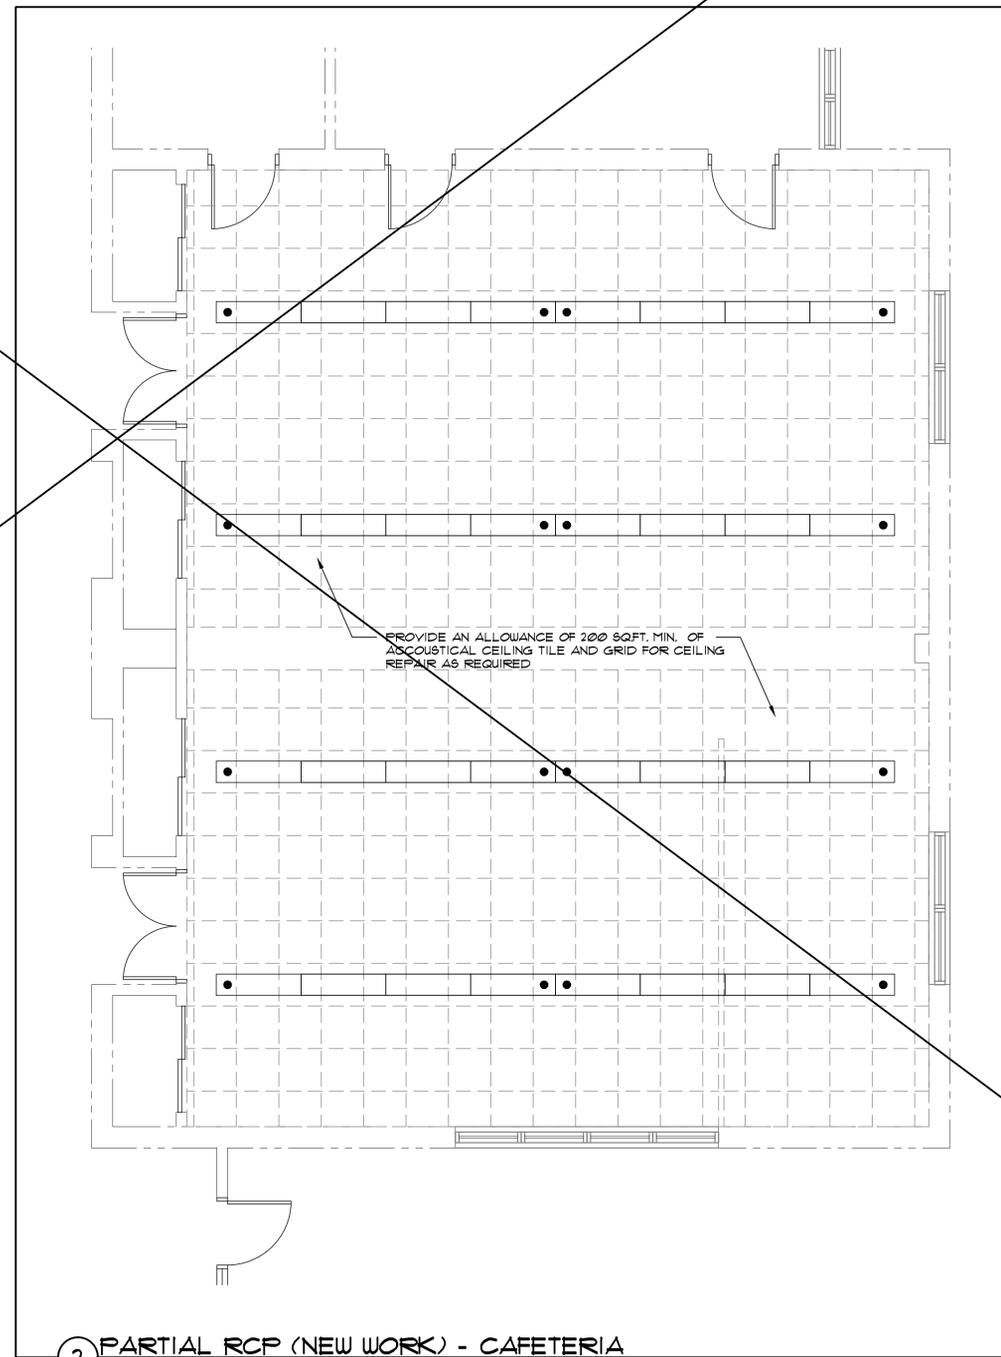

2 PARTIAL RCP (NEW WORK) - CAFETERIA  
SCALE: 1/4" = 1'-0"

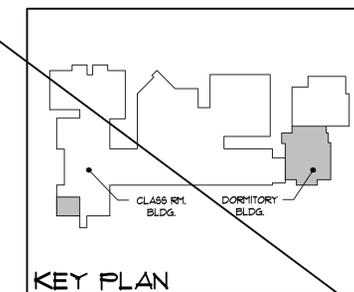

KEY PLAN

PRELIMINARY DRAWINGS  
NOT FOR CONSTRUCTION

ISSUED FOR:  
ISSUED FOR BIDDING 1 MAY 2012

**PROJECT INFO:**

CHRISTINA SCHOOL DISTRICT  
CHRISTINA EARLY EDUCATION CENTER

**RENOVATIONS**

620 EAST CHESTNUT HILL ROAD  
NEWARK, DE 19713

**SHEET INFO:**

PROJECT NO: 12007  
DRAWN BY: MJS  
CHECKED BY: GDR  
SCALE:  
DATE: 1 MAY 2012

**TITLE & NO.:**

PARTIAL REFLECTED CEILING PLANS

A70-1