







EAST DELAWARE AVENUE

EXIST STORM CB  
TOP: 95.92  
INV: 88.92

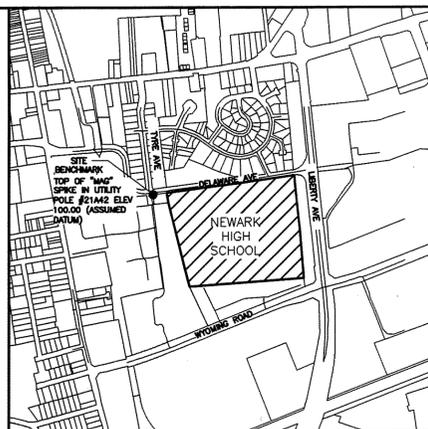


LOCATION MAP 1"=800'

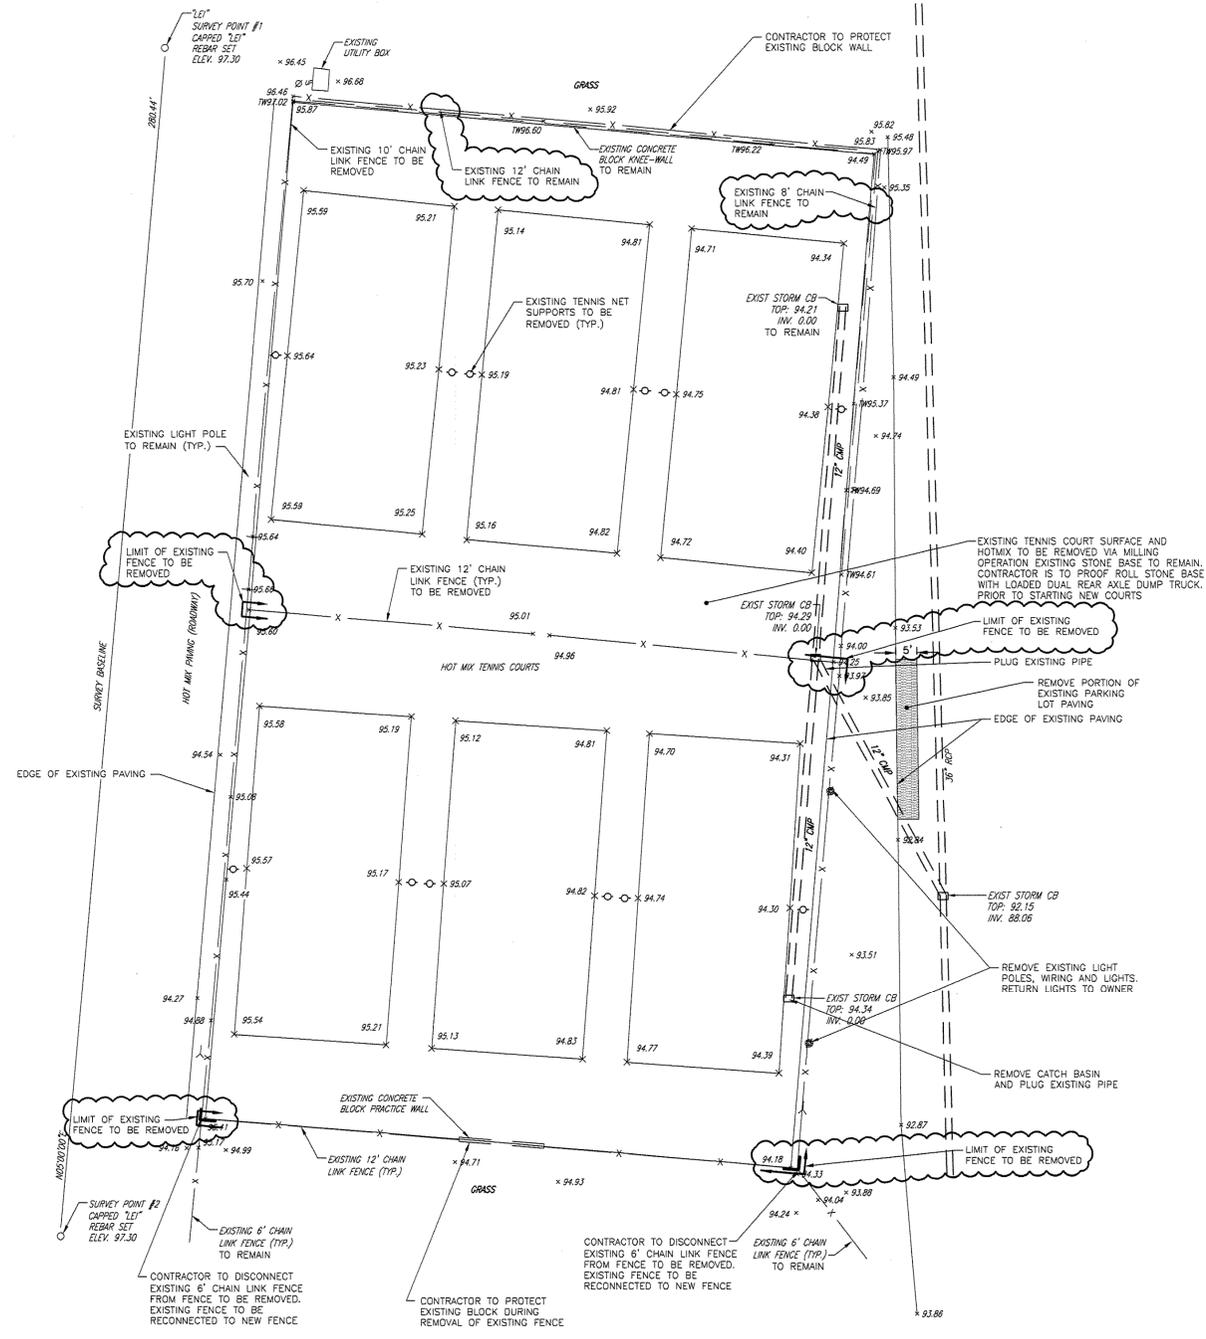

EXISTING CONDITIONS - DEMOLITION PLAN  
FOR  
**NEWARK HIGH SCHOOL**  
CITY OF NEWARK - NEW CASTLE COUNTY  
DELAWARE

OWNER/DEVELOPER  
CHRISTINA SCHOOL DISTRICT  
600 N. LOMBARD STREET  
WILMINGTON, DE 19801  
302-454-2400 X209

 

SEE SHEET 1 FOR GENERAL NOTES,  
SPECIFICATIONS AND LEGEND.

REVISIONS	CHECKED BY
1. REVISED 1/13/12	TCW
2. REVISED 2/10/12	TCW

**LANDMARK ENGINEERING**  
CIVIL AND SITE ENGINEERING SPECIALISTS  
ONE CORPORATE COMMONS • SUITE 301 • NEW CASTLE, DELAWARE  
PHONE - (302) 323-9377 • FAX - (302) 323-9461  
INFO @ LANDMARKENGINEERING.COM • WWW.LANDMARKENGINEERING.COM

THIS DRAWING AND THE DESIGN SHOWN ARE THE EXCLUSIVE PROPERTY OF LANDMARK ENGINEERING, INC. AND SHALL NOT BE ALTERED OR COPIED WITHOUT WRITTEN PERMISSION.

SCALE: 1"=20'	DRAWN BY: AML
DESIGNED BY: TCW	CHECKED BY: TCW
DATE: 5-07-08	FILE NO. 003
COMM. NO. C2034	SHEET NO. CC-02 of 4



**CC-02**

THIS DRAWING DOES NOT INCLUDE NECESSARY COMPONENTS FOR CONSTRUCTION SAFETY.  
ALL CONSTRUCTION MUST BE DONE IN COMPLIANCE WITH THE OCCUPATIONAL SAFETY AND HEALTH ACT OF 1970 AND THE RULES AND REGULATIONS THEREOF APPLICABLE.

CONTRACTOR TO PROVIDE REFERENCES FOR EXISTING FENCE CORNERS PRIOR TO REMOVAL OF FENCE, AS EXISTING CORNERS ARE THE BASIS FOR LAYOUT.




EAST DELAWARE AVENUE

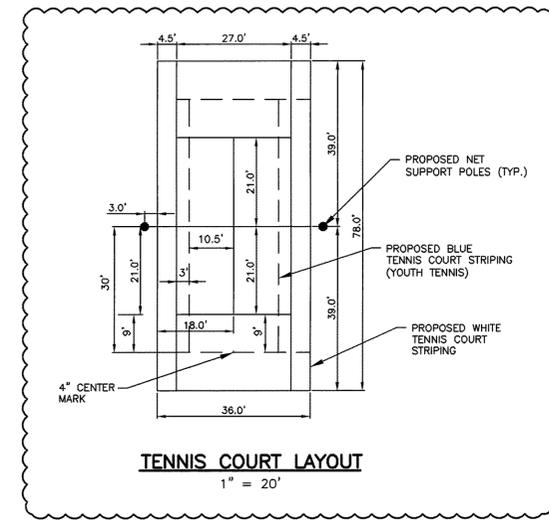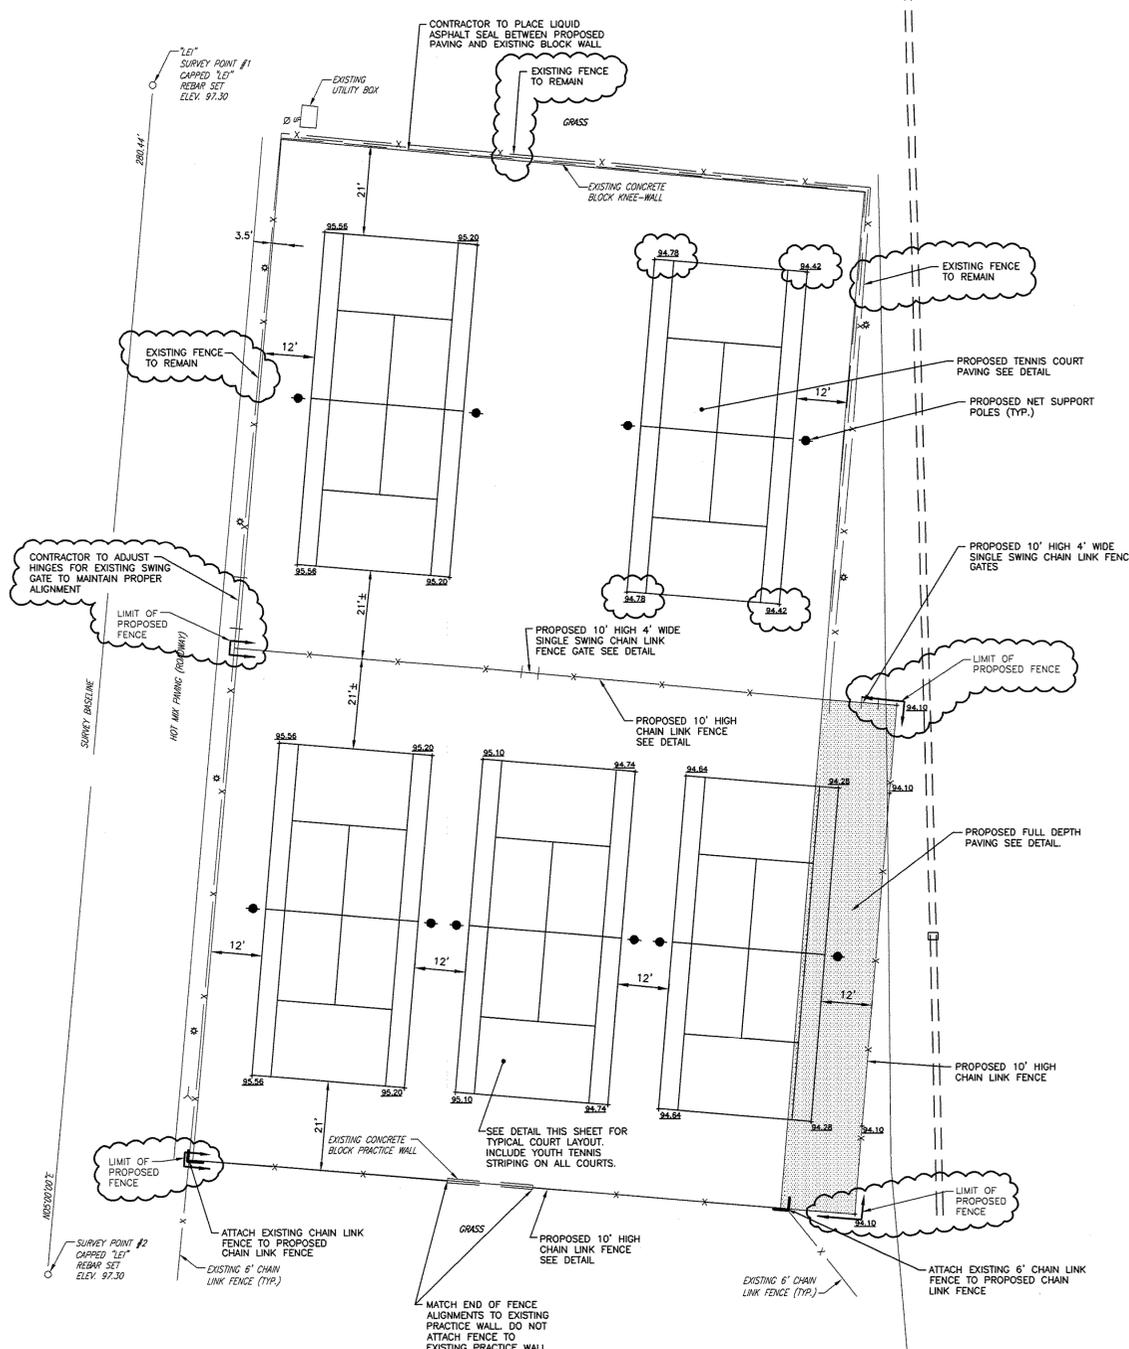

**TENNIS COURT LAYOUT**  
1" = 20'

**SITE LAYOUT - GRADING PLAN**  
FOR  
**NEWARK HIGH SCHOOL**  
CITY OF NEWARK - NEW CASTLE COUNTY  
DELAWARE

OWNER/DEVELOPER  
CHRISTINA SCHOOL DISTRICT  
600 N. LOMBARD STREET  
WILMINGTON, DE 19801  
(302)454-2400 X209

 

SEE SHEET 1 FOR GENERAL NOTES, SPECIFICATIONS AND LEGEND. SEE SHEET 4 FOR TENNIS COURT DETAILS

REVISIONS	CHECKED BY
1. REVISED 1/13/12	TCW 1/11/12
2. REVISED 2/10/12	TCW 2/10/12


SCALE:	1"=20'	DRAWN BY:	AML
DESIGNED BY:	TCW	CHECKED BY:	TCW
DATE:	5-07-08	FILE NO.:	004
COMM. NO.:	C2034	SHEET NO.:	CC-03 of 4

**LANDMARK ENGINEERING**  
CIVIL AND SITE ENGINEERING SPECIALISTS  
ONE CORPORATE COMMONS • SUITE 301 • NEW CASTLE, DELAWARE  
PHONE - (302) 323-9377 • FAX - (302) 323-9461  
INFO@LANDMARKENGINEERING.COM • WWW.LANDMARKENGINEERING.COM


THIS DRAWING AND THE DESIGN SHOWN ARE THE EXCLUSIVE PROPERTY OF LANDMARK ENGINEERING, INC. AND SHALL NOT BE ALTERED OR COPIED WITHOUT WRITTEN PERMISSION.

**CC-03**


THIS DRAWING DOES NOT INCLUDE NECESSARY COMPONENTS FOR CONSTRUCTION SAFETY.  
ALL CONSTRUCTION MUST BE DONE IN COMPLIANCE WITH THE OCCUPATIONAL SAFETY AND HEALTH ACT OF 1970 AND THE RULES AND REGULATIONS THEREOF APPLICABLE.

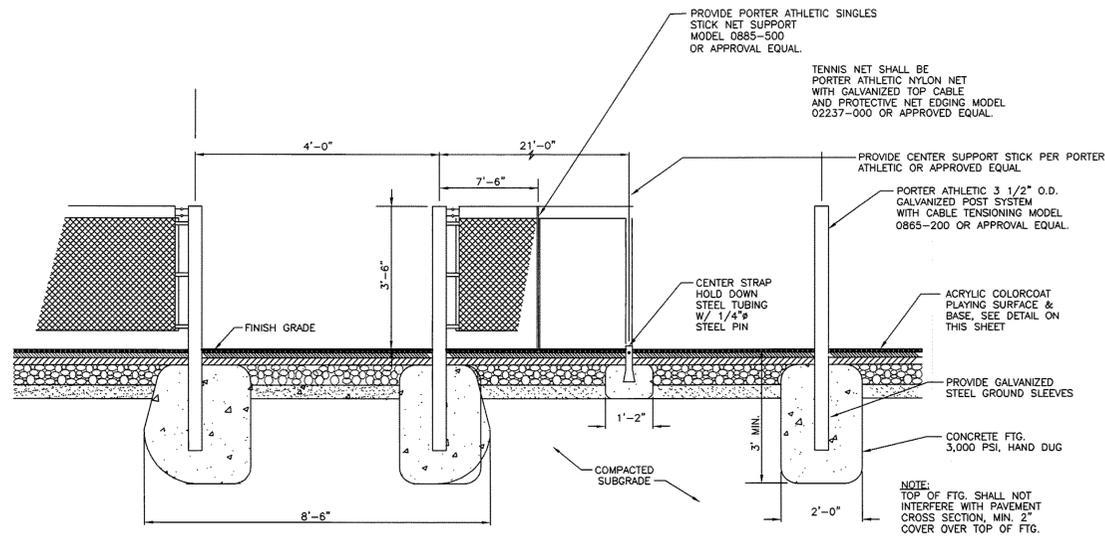


**TENNIS NET POSTS & CENTER STRAP ANCHOR**  
N.T.S.

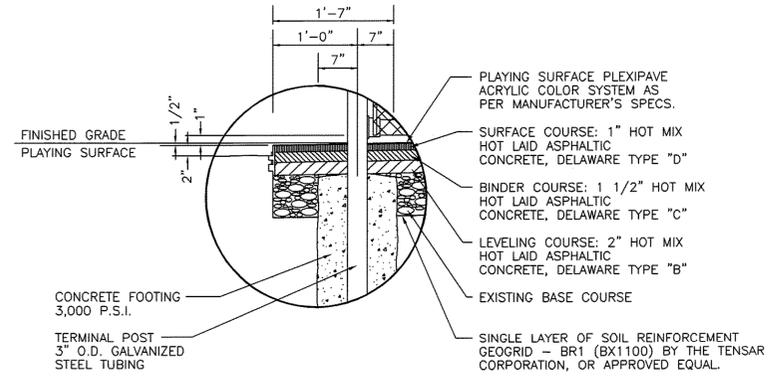


**FENCE - ENLARGED SECTION**  
N.T.S.

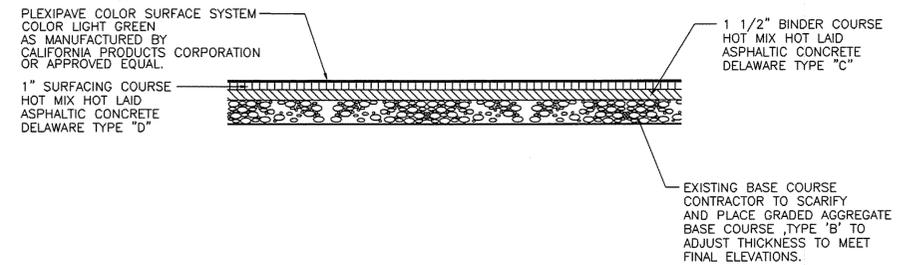


**TENNIS COURT SURFACE**  
N.T.S.

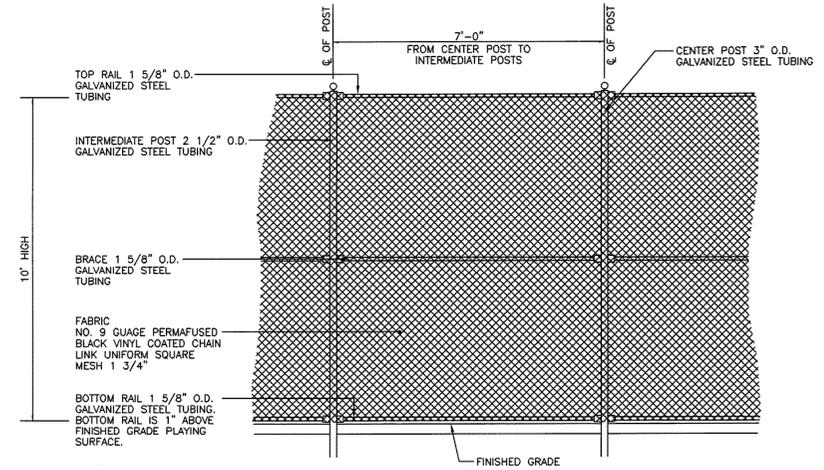

**TENNIS COURT FENCING - CENTER BRACED POSTS**  
N.T.S.

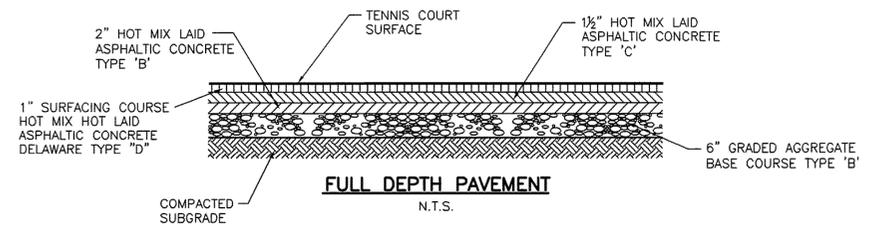

**FULL DEPTH PAVEMENT**  
N.T.S.

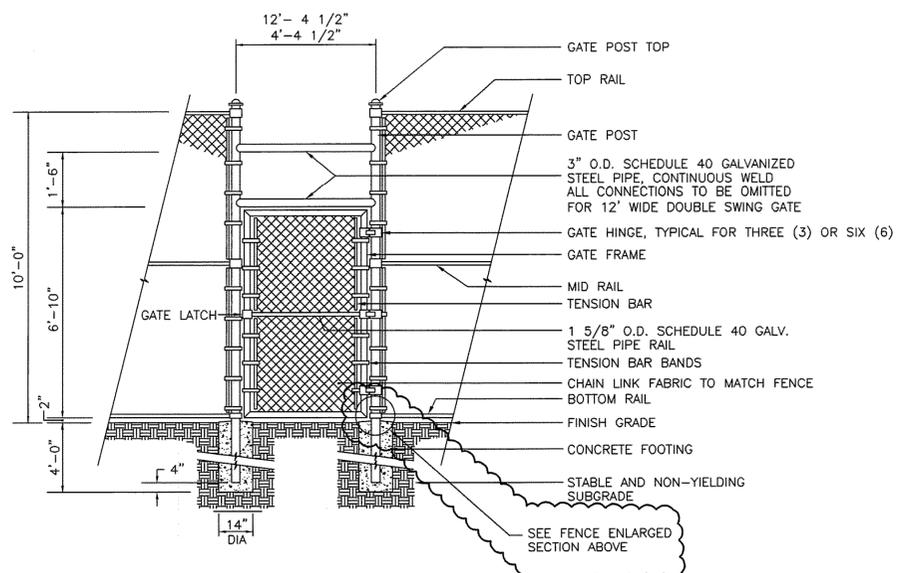

**FENCE GATE & PORTAL DETAIL**  
N.T.S.

**SITE CONSTRUCTION DETAILS AND TYPICAL SECTION**

**FOR NEWARK HIGH SCHOOL**  
CITY OF NEWARK - NEW CASTLE COUNTY  
DELAWARE

OWNER/DEVELOPER  
CHRISTINA SCHOOL DISTRICT  
600 N. LOMBARD STREET  
WILMINGTON, DE 19801  
(302)454-2400 X209

REVISIONS	CHECKED BY	DATE
1. REVISED 1/13/12	TCW	1/13/12
2. REVISED 2/10/12	TCW	2/10/12

SCALE:	AS NOTED	DRAWN BY:	DJ/AML
DESIGNED BY:	TCW	CHECKED BY:	TCW
DATE:	5-07-08	FILE NO.:	C2034
		SHEET NO.:	005
		DRAWING NAME:	CONDET.DWG
		SHEET NO.:	CC-04 of 4



THIS DRAWING AND THE DESIGN SHOWN ARE THE EXCLUSIVE PROPERTY OF LANDMARK ENGINEERING, INC. AND SHALL NOT BE ALTERED OR COPIED WITHOUT WRITTEN PERMISSION.

**CC-04**

THIS DRAWING DOES NOT INCLUDE NECESSARY COMPONENTS FOR CONSTRUCTION SAFETY.  
ALL CONSTRUCTION MUST BE DONE IN COMPLIANCE WITH THE OCCUPATIONAL SAFETY AND HEALTH ACT OF 1970 AND THE RULES AND REGULATIONS THEREBY APPURTENANT