








CAMPUS BUILDINGS AND FACILITIES	
BUILDING NUMBER	BUILDING NAME
55.	LIVING AND LEARNING COMMONS
56.	CAPITAL PARK COMMUNITY CENTER

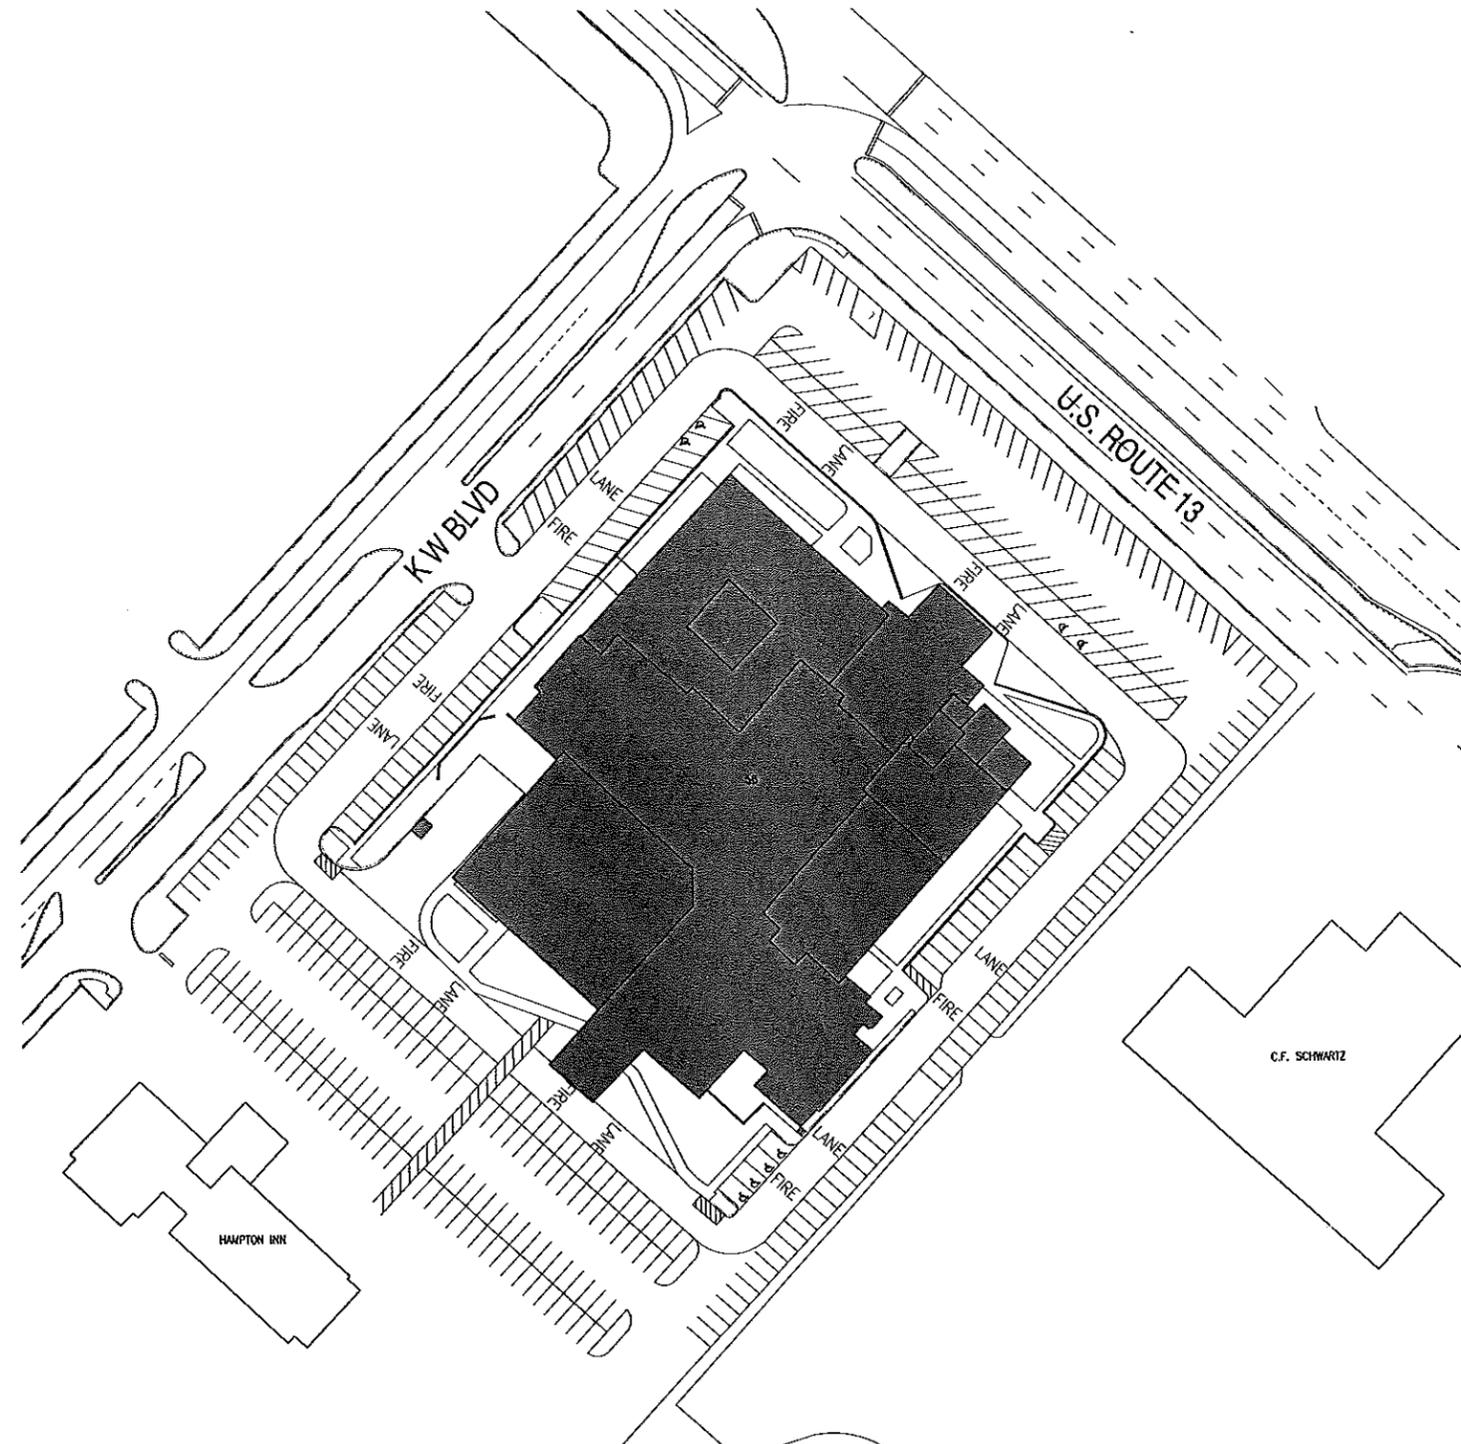

1 LIVING AND LEARNING COMMONS SITE PLAN  
SCALE: 1" = 50'

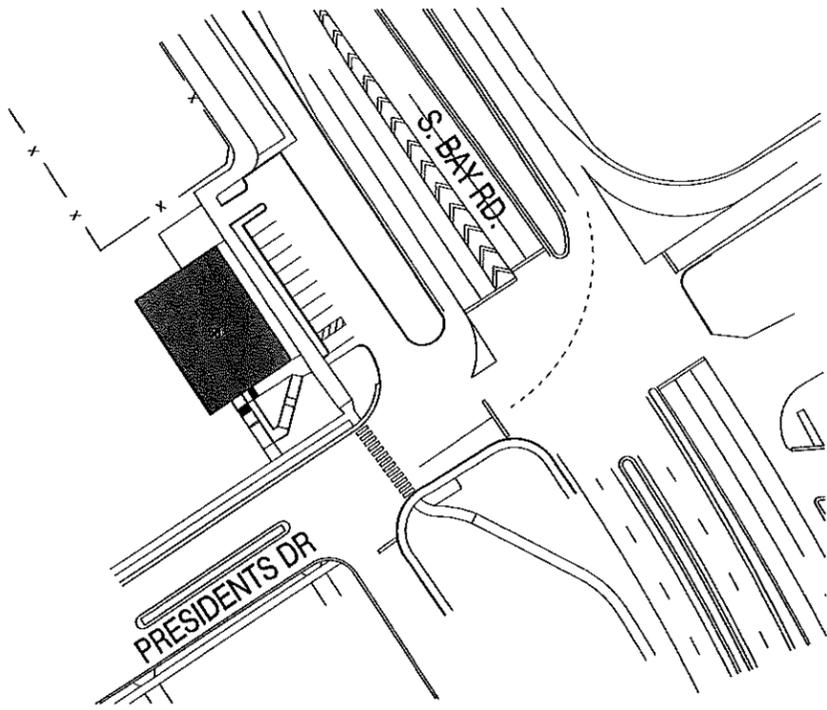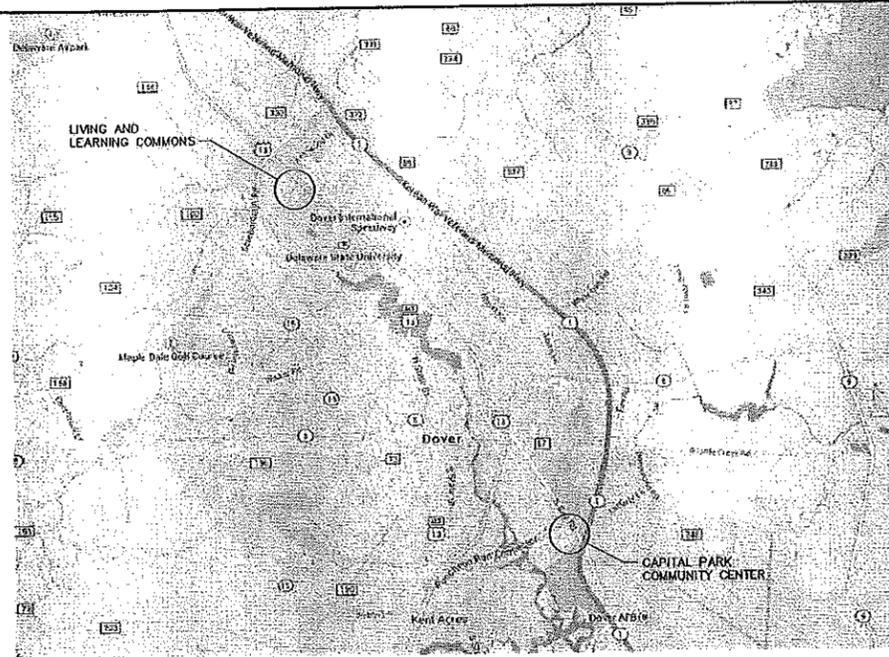

2 CAPITAL PARK COMMUNITY CENTER SITE PLAN  
SCALE: 1" = 50'

This drawing is the property of Century Engineering and is prepared for the exclusive use of its clients at the location indicated. No other use is authorized or intended.

**m** CENTURY  
ENGINEERING  
CONSULTING ENGINEERS ■ SURVEYORS

ADDRESS: 4134 NORTH CLIPPOIN HIGHWAY  
DOVER, DE 19901  
P: (802) 734-9188 F: (802) 734-4389  
WEBSITE: www.centuryeng.com  
EMAIL: ce@centuryeng.com



REVISIONS	
DESCRIPTION	DATE

PROJECT  
SHEET TITLE  
LIVING AND LEARNING COMMONS

SITE MAP FOR  
DELAWARE STATE UNIVERSITY  
DOVER, DELAWARE 19901  
CITY OF DOVER, KENT COUNTY, DELAWARE

AGENCY SUBMISSION MARCH 11, 2015	CHK'D/DESIGNER BAM
DRAWN CEI	SHEET NO. C1.3
SCALE AS NOTED	PROJECT NO. 125013.06

CAMPUS BUILDINGS AND FACILITIES	
BUILDING NUMBER	BUILDING NAME
57.	WILMINGTON CAMPUS

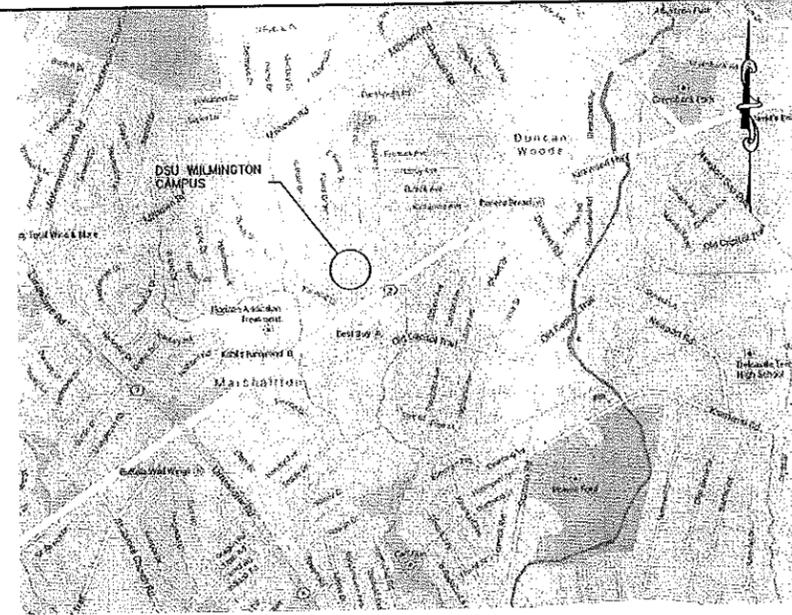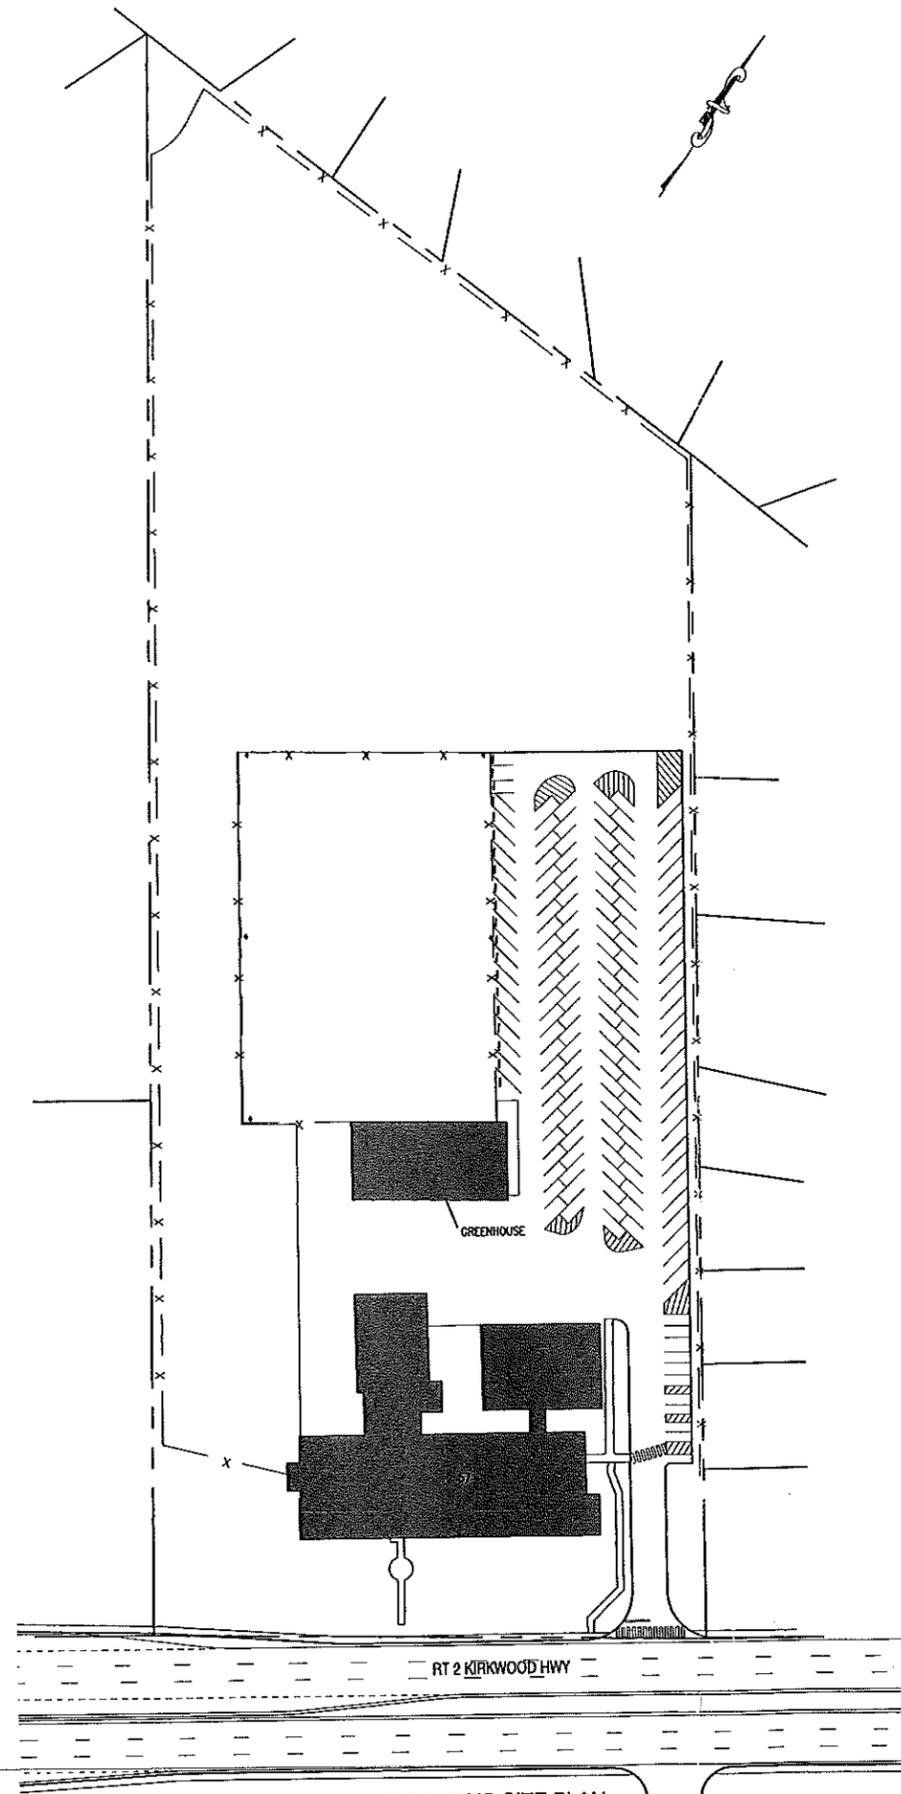

This drawing is the property of Century Engineering and is prepared for the exclusive use of its clients at the location indicated. No other use is authorized or intended.

**m** CENTURY ENGINEERING  
CONSULTING ENGINEERS ■ SURVEYORS

ADDRESS: 4134 NORTH DUPONT HIGHWAY DOVER, DE 19901  
P: (302) 734-9188 F: (302) 734-4589  
WEBSITE: www.centuryeng.com  
EMAIL: cel@centuryeng.com

REVISIONS	
DESCRIPTION	DATE

SITE MAP FOR DELAWARE STATE UNIVERSITY  
DOVER, DELAWARE 19901  
CITY OF DOVER, KENT COUNTY, DELAWARE

PROJECT	
SHEET TITLE	WILMINGTON CAMPUS
AGENCY SUBMISSION	MARCH 11, 2015
DRAWN	CEI
CHK'D/DESIGNER	BAM
SCALE	AS NOTED
SHEET NO.	C1.4
PROJECT NO.	125013.06

1 WILMINGTON CAMPUS SITE PLAN  
SCALE: 1" = 50'

C:\Projects\125013.06 - Delaware State University 2015 - C1.4\125013.06 - Del. St. - Site Information\CAD FILES\DWG\125013.06.dwg, 4/21/2015 4:07 PM