



*Delaware Health
And Social Services*

DIVISION OF MANAGEMENT SERVICES

PROCUREMENT

DATE: December 17, 2015

HSS 15 045

Adult Residential SUD & COD Treatment Program for DHCI – Men

FOR
DIVISION SUBSTANCE ABUSE AND MENTAL HEALTH

Date Due: October 20, 2015
11:00AM

ADDENDUM # 5


Please Note:

THE ATTACHED SHEETS HEREBY BECOME A PART OF
THE ABOVE MENTIONED BID. DHCI Floor Plan

Kieran Mohammed
PROCUREMENT ADMINISTRATOR
(302)255-9291

Cesar McClain
(302) 255-9417

STATE OF DELAWARE

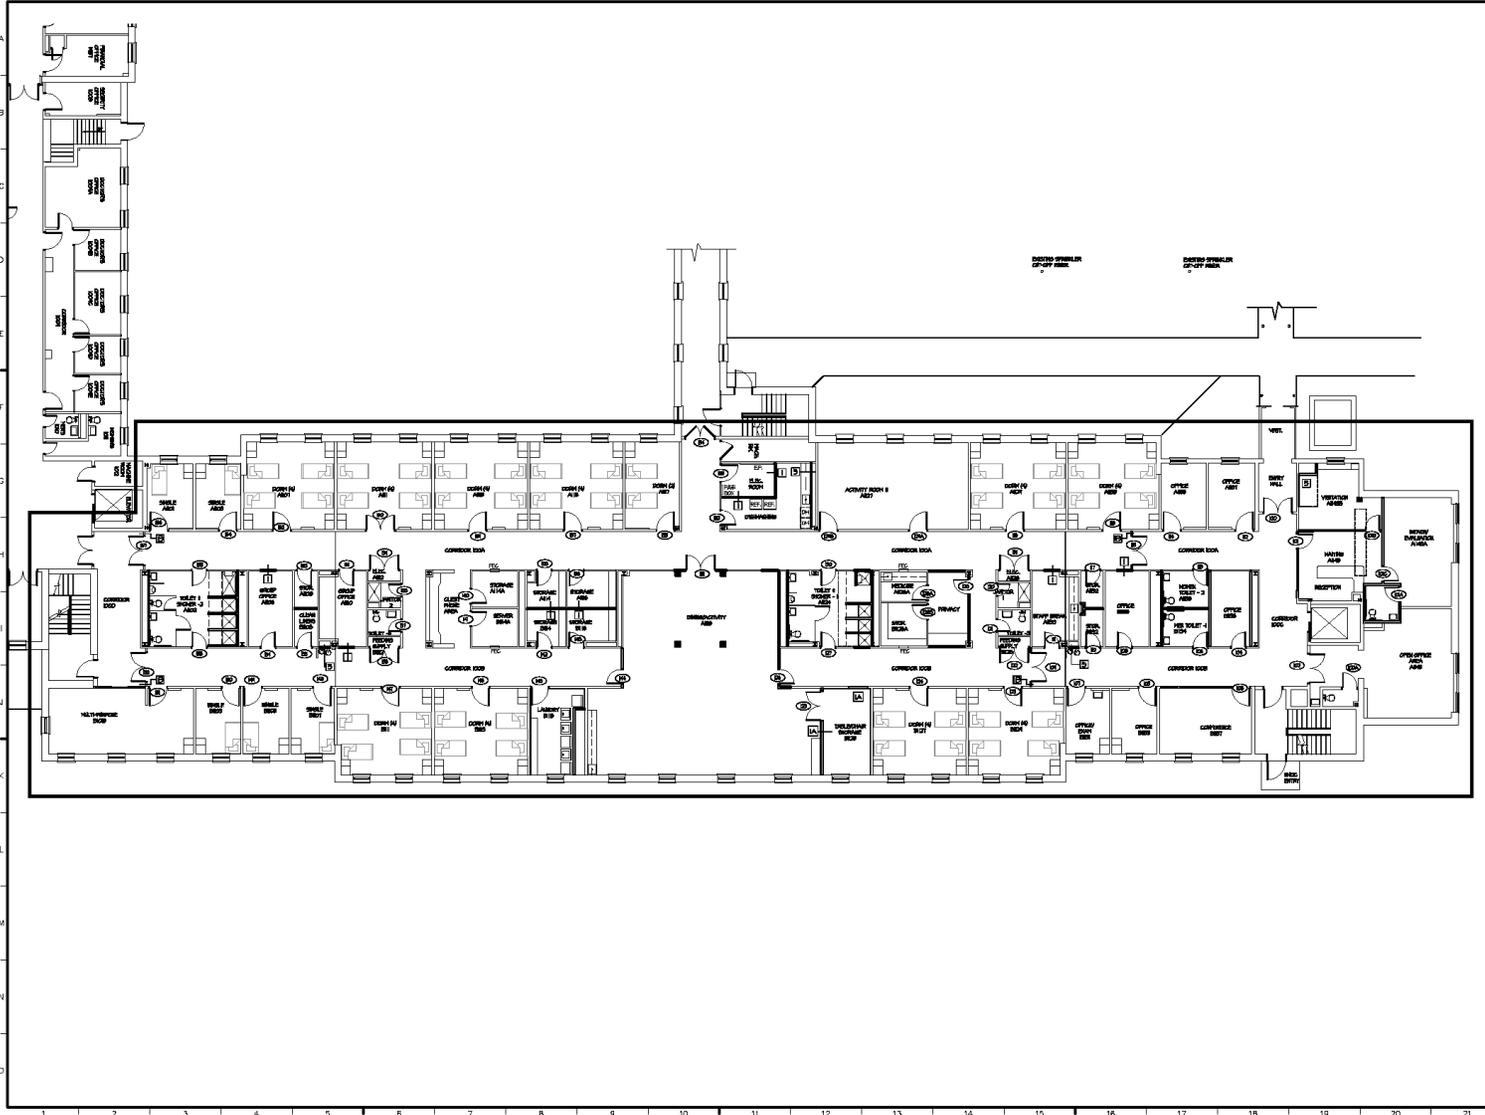

dbf DAVIS BOWEN & FRIEDEL, INC.
 ARCHITECTS, ENGINEERS & SURVEYORS
 215 EAST 50TH STREET, SUITE 201, DELAWARE, DE 19703

General Notes:

Consultant:
 furlow associates, inc.
 consulting engineers
 1808 SOCIETY DRIVE CLAYTON, DELAWARE 19703

Revision

Revision

Project:
DELAWARE HOSPITAL FOR THE CHRONICALLY ILL
PRICKETT BUILDING
1st FLOOR RENOVATIONS
 100 SUNNYSIDE ROAD
 SMYRNA, DELAWARE

Sheet No.:
BD SET

Proj: **SMYRNSIDE RD** Date: **AS NOTED** Sheet No.:
 Des. By: **MFB** Date: **2/26/15**

THIS DRAWING, THE DESIGN AND CONSTRUCTION THEREOF, INCLUDING ANY REVISIONS, IS THE PROPERTY OF DAVIS BOWEN & FRIEDEL, INC. IT IS TO BE USED ONLY FOR THE PROJECT AND SITE SPECIFICALLY IDENTIFIED HEREON. NO PART OF THIS DRAWING IS TO BE REPRODUCED OR TRANSMITTED IN ANY FORM OR BY ANY MEANS, ELECTRONIC OR MECHANICAL, INCLUDING PHOTOCOPYING, RECORDING, OR BY ANY INFORMATION STORAGE AND RETRIEVAL SYSTEM, WITHOUT PERMISSION IN WRITING BY DAVIS BOWEN & FRIEDEL, INC.