
 
 
 
 
 
 
 
 
 
 


LEGEND:

 BUILDING	 -40- CONTOURS
 BUILDING OVERHANG	 x46.9 SPOT GRADE
 COLUMN	 x46.90(TW) TOP WALL ELEVATION
 PAVEMENT	 CB CATCH BASIN
 CURB	 STORM SEWER LINE
 PLANTER	 -5- SANITARY SEWER LINE
 FENCE LINE	 LP LIGHT POLE
 SSMH SANITARY SEWER MANHOLE	 GS GAS SERVICE
 STMH STORM SEWER MANHOLE	 EM ELECTRIC METER
 EMH ELECTRIC MANHOLE	 EBOX UNDERGROUND ELECTRIC BOX
 GMH GAS MANHOLE	 FH FIRE HYDRANT
 TREE	 WV WATER VALVE
 -OE- OVERHEAD ELECTRIC	 CV GAS VALVE
 -UE- UNDERGROUND ELECTRIC	 SIGN
 -UC- UNDERGROUND COMMUNICATION	 UP UTILITY POLE
 -UG- UNDERGROUND GAS	 DS DOWNSPOUT
 -6"W- WATER MAIN	 CO CLEANOUT
	 DR DRAIN
	 B BOLLARD

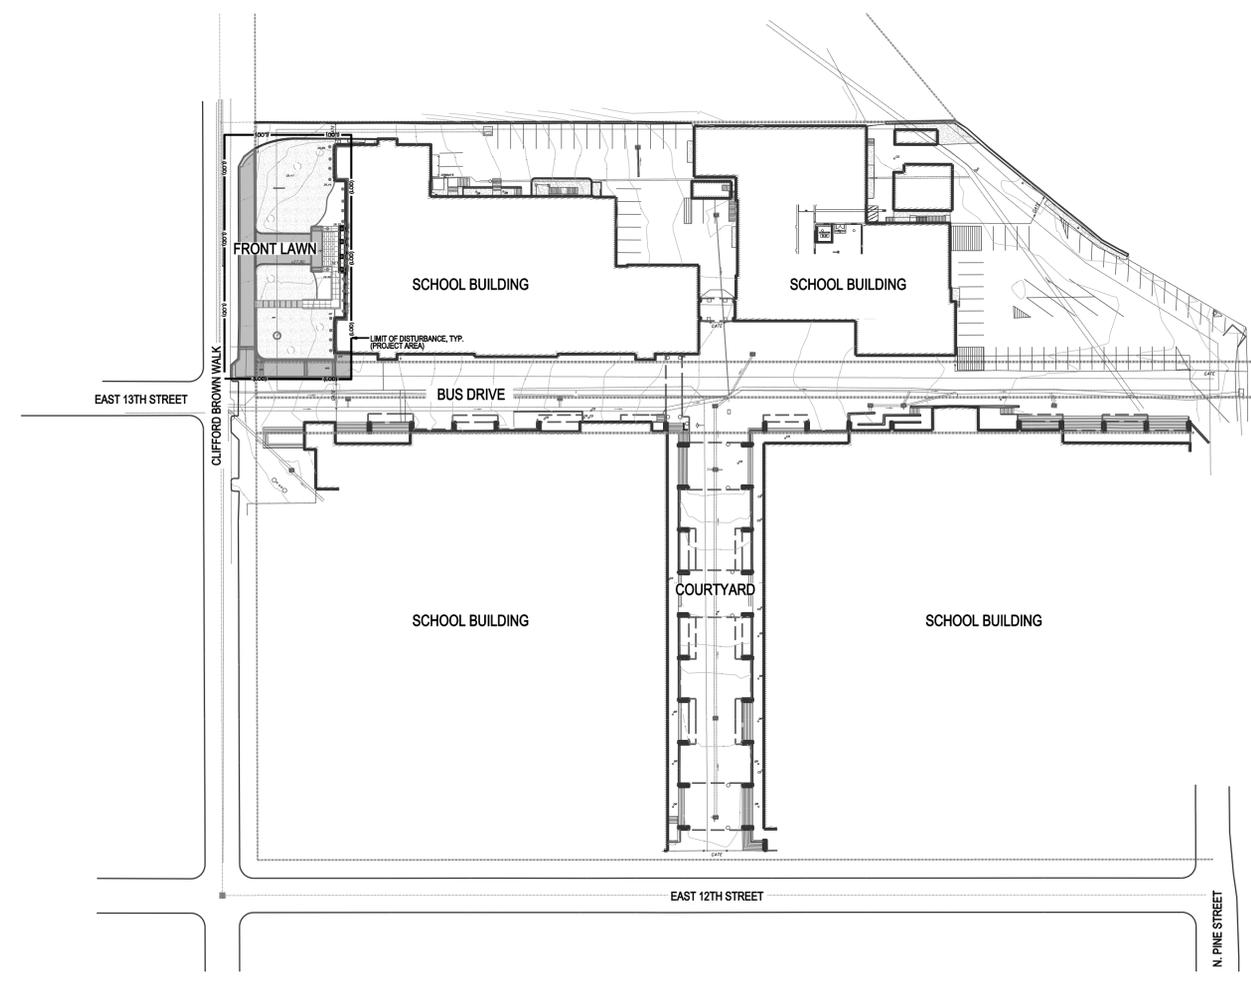


1 SITE PLAN
NOT TO SCALE

DRAWING LIST

- C1 COVER SHEET
- L1.00 SITE REFERENCE PLAN
- L1.01 SITE DEMOLITION PLAN
- L2.4 SITE DETAILS
- L3.1 FRONT LAWN EARTHWORK & LAYOUT PLANS
- L3.2 FRONT LAWN PLANTING PLAN
- L3.3 PLANTING DETAILS & NOTES

Revision	0	Date	03/05/2018
Revision	0	Date	
Howard High School of Technology			
401 E 12th St, Wilmington, DE 19801			
ROBINSON ANDERSON SUMMERS, Inc.			
LANDSCAPE ARCHITECTS			
30 Bay 5th Mile Road, Wilmington, Delaware 19806			
Tel: 302.688.1544 www.rasinc.com			
			
COVER SHEET			
Drawn:	AV	Checked:	GA
Scale:		Date:	MARCH 12, 2018
C1			

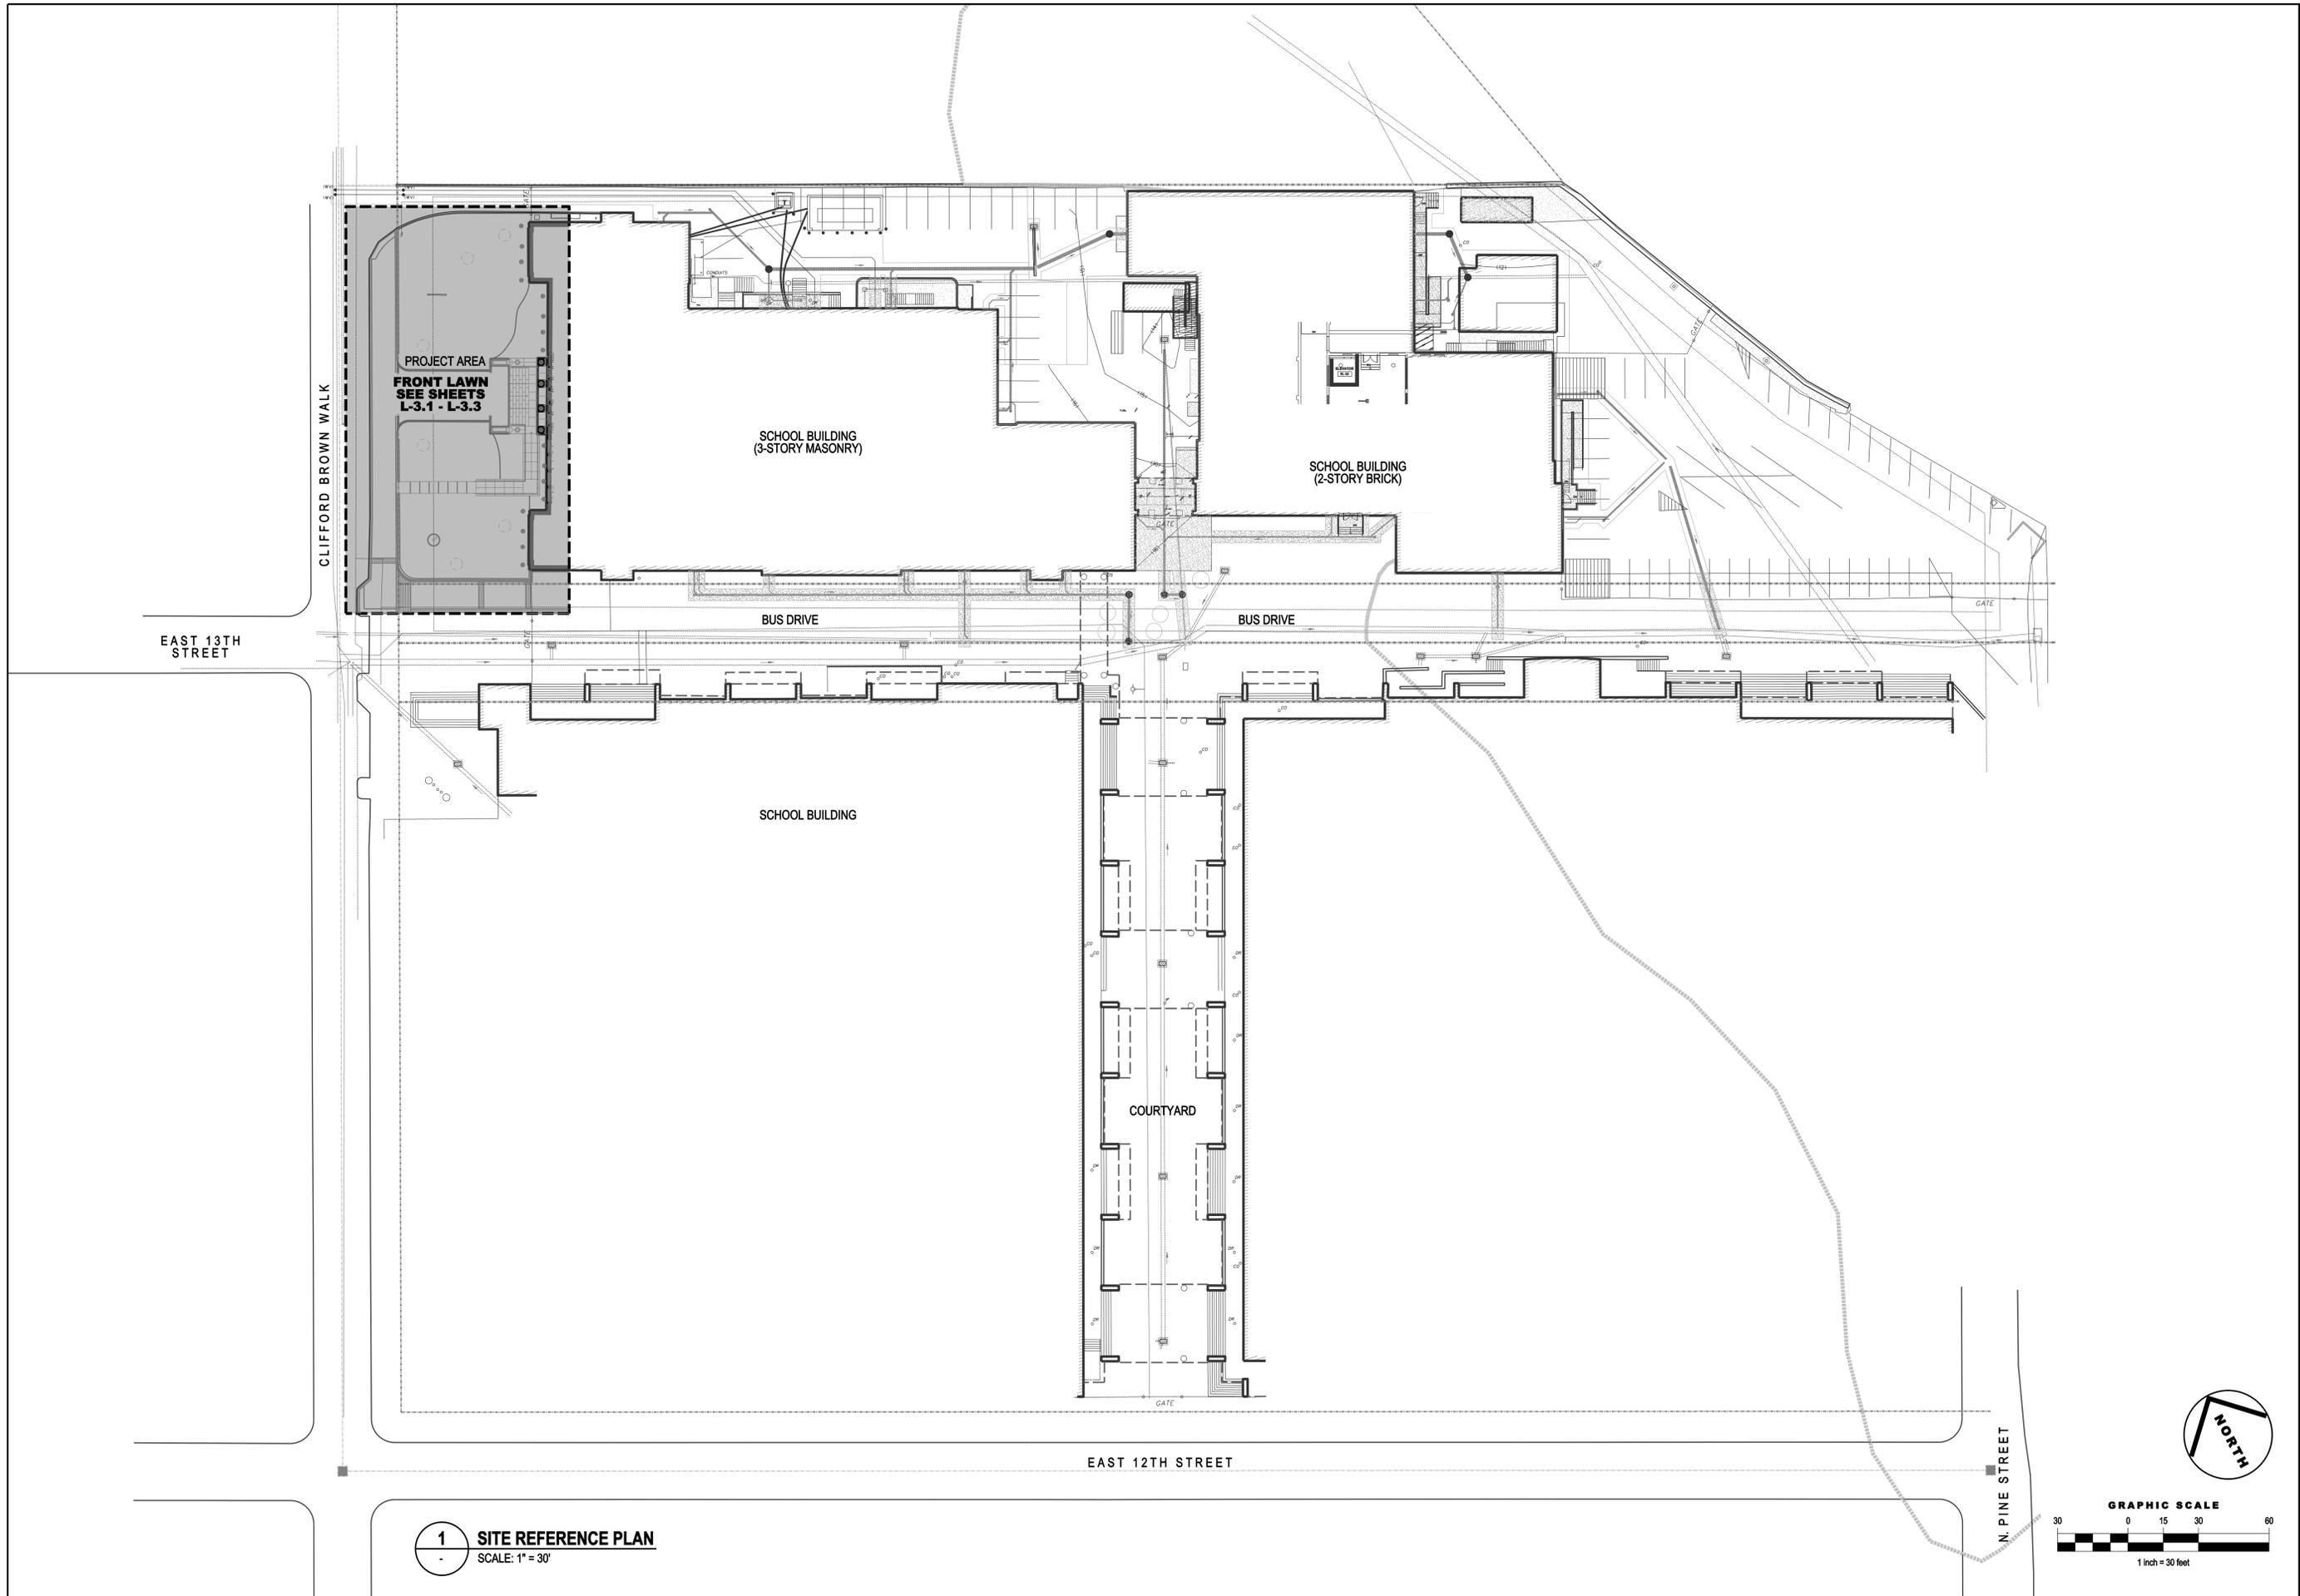

1 SITE REFERENCE PLAN
SCALE: 1" = 30'

Revision	Date
0	03/05/2018
Bid Package N. For Bid	

**Howard High School
of Technology**
401 E 12th St, Wilmington, DE 19801


ROBINSON ANDERSON SUMMERS, Inc.
LANDSCAPE ARCHITECTS
30 Bay 5th Mile Road, Wilmington, Delaware 19806
Tel: 302.688.1544 | www.rasinc.com



**SITE REFERENCE
PLAN**

Drawn:	AV
Checked:	GA
Scale:	AS NOTED
Date:	MARCH 12, 2018


L-1.00

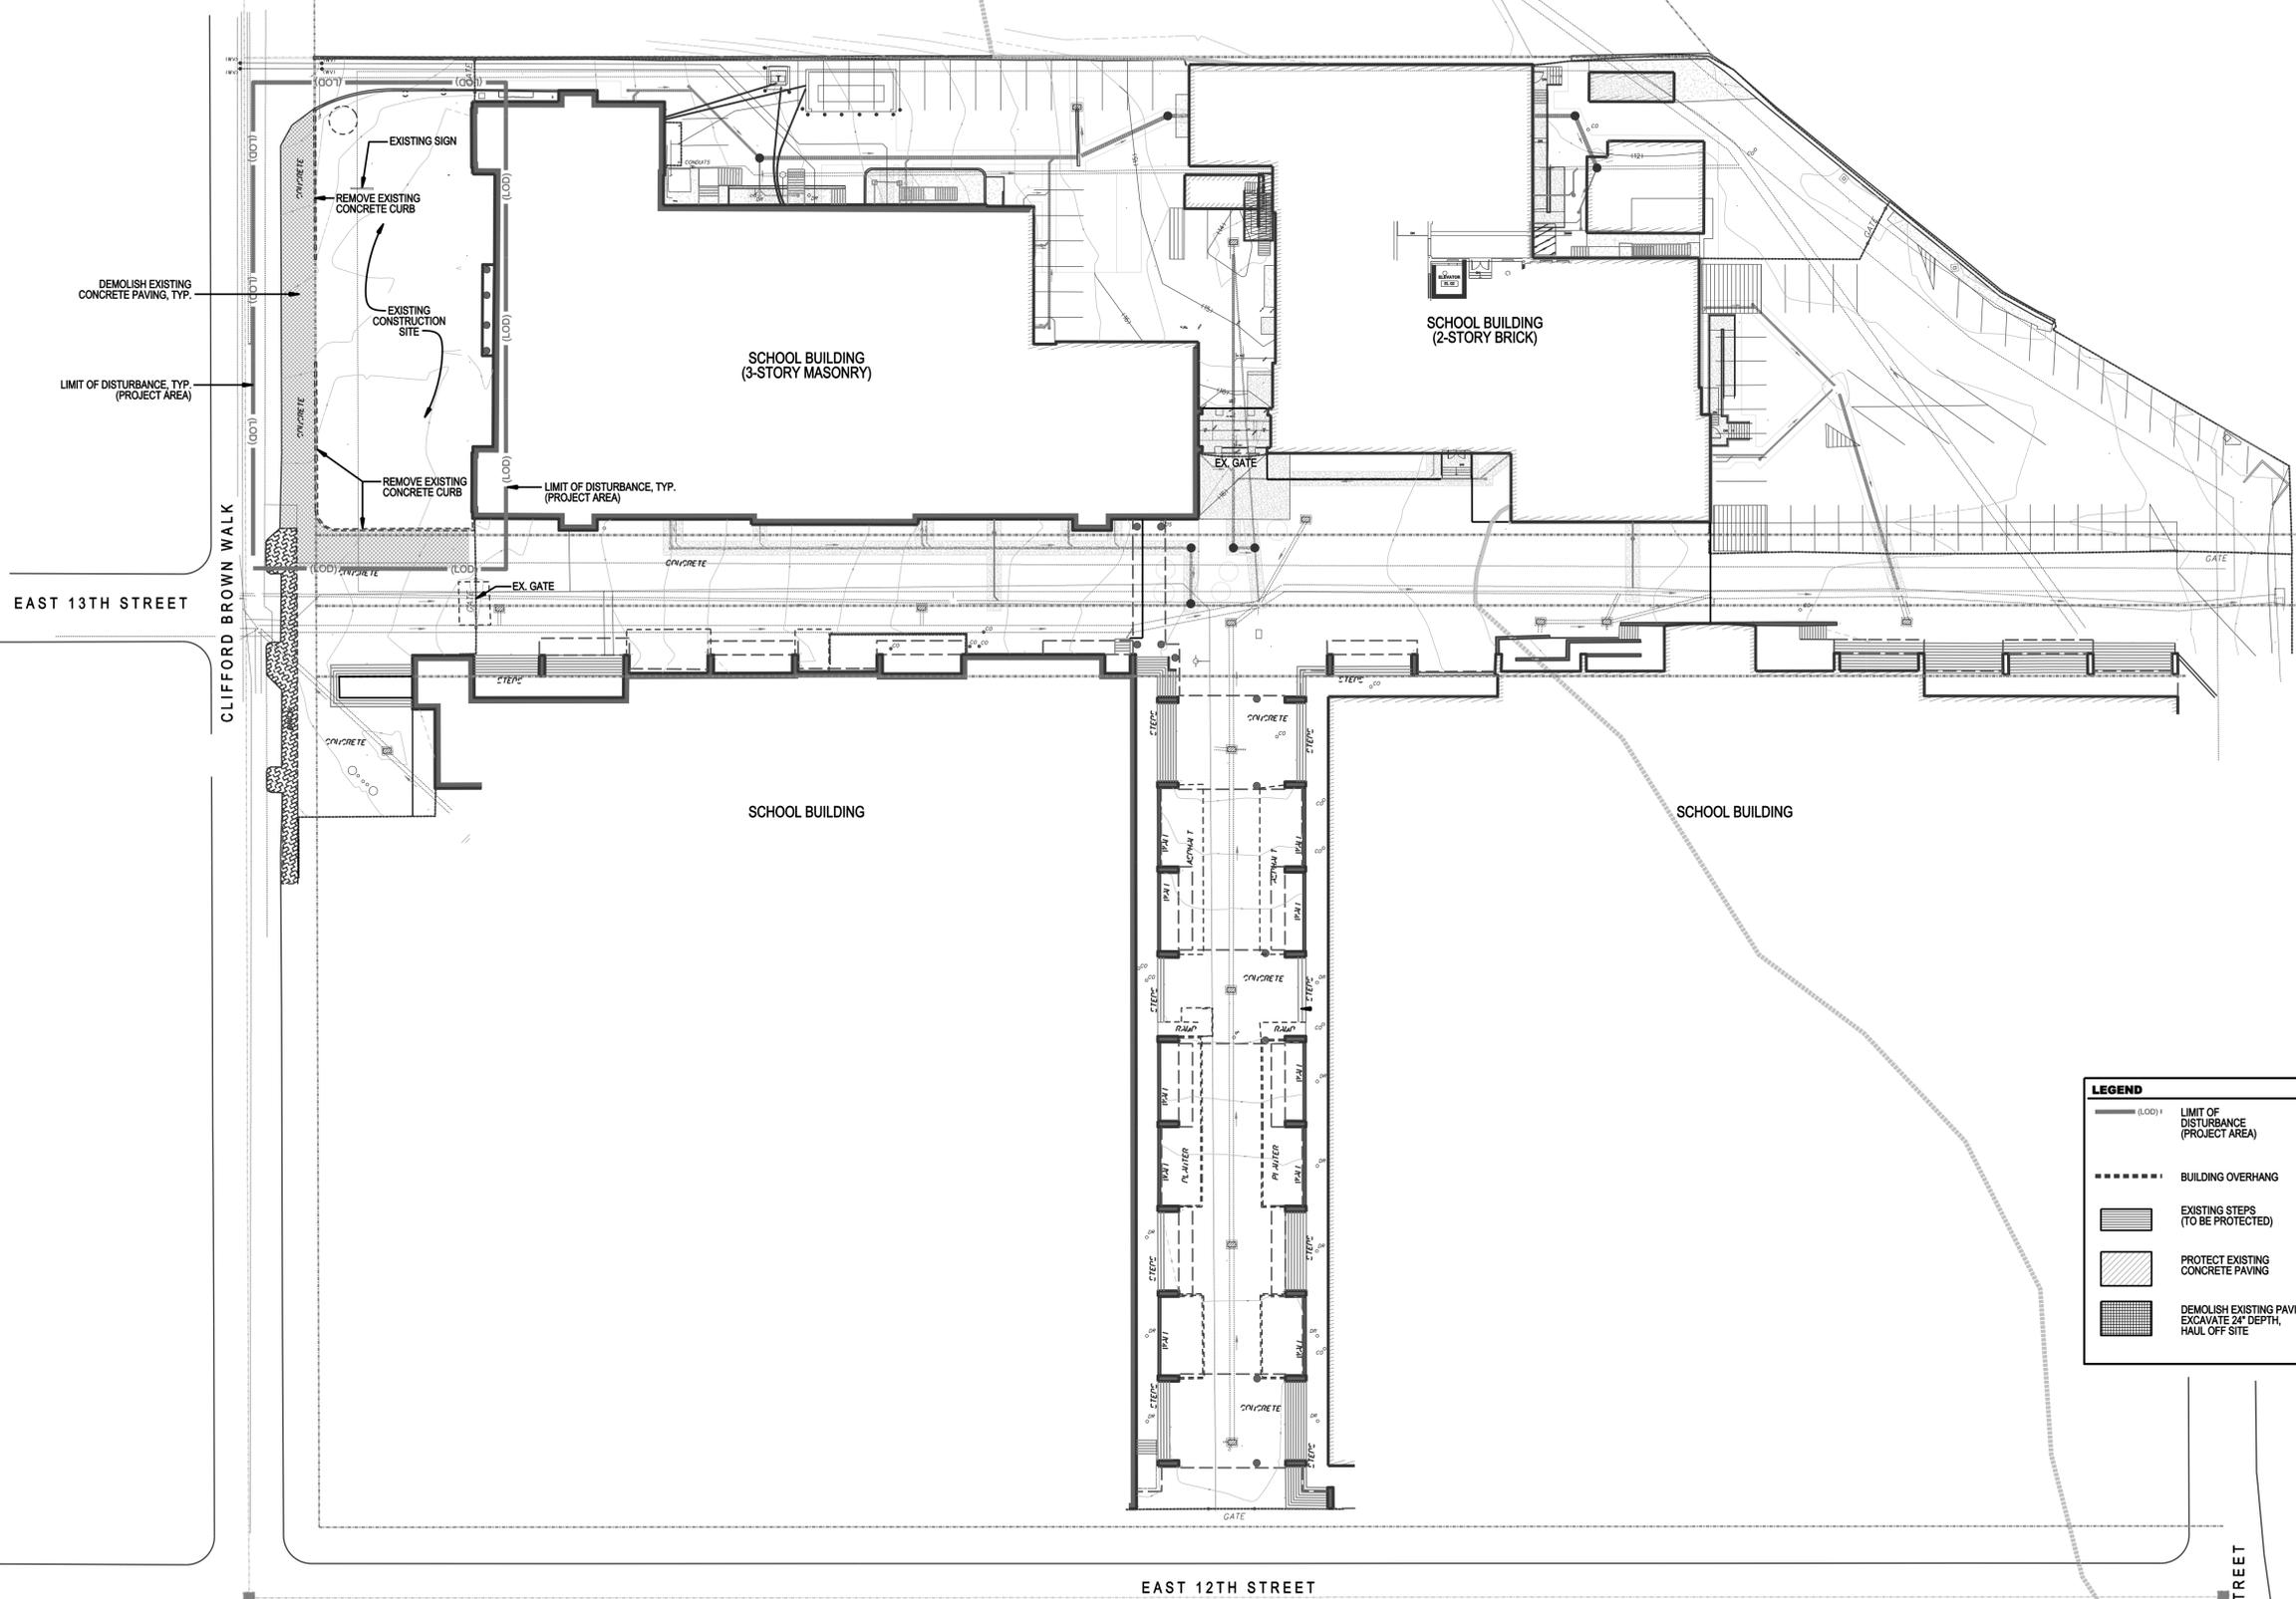

LEGEND

	LIMIT OF DISTURBANCE (PROJECT AREA)		EXISTING BRICK PAVING TO BE LIFTED AND RELAID, SEE PAVING PLAN
	BUILDING OVERHANG		DEMOLISH EXISTING PAVING, HAUL OFF SITE
	EXISTING STEPS (TO BE PROTECTED)		DEMOLISH EXISTING BED, EXCAVATE 24" DEPTH, HAUL OFF SITE
	PROTECT EXISTING CONCRETE PAVING		
	DEMOLISH EXISTING PAVING, EXCAVATE 24" DEPTH, HAUL OFF SITE		

1 SITE DEMOLITION PLAN
SCALE: 1" = 30'-0"

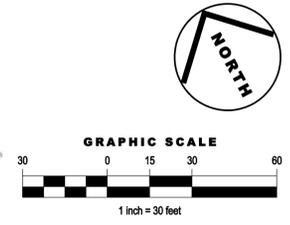

Revision

0	Rev. Package N. For Bid	Date	03/05/2018
---	-------------------------	------	------------

Howard High School of Technology
401 E 12th St., Wilmington, DE 19801


ROBINSON ANDERSON SUMMERS, Inc.
LANDSCAPE ARCHITECTS
30 Bay 6th Mile Road, Wilmington, Delaware 19806
Tel: 302.688.1544 | www.rasinc.com



SITE DEMOLITION PLAN

Drawn:	AV
Checked:	GA
Scale:	AS NOTED
Date:	MARCH 12, 2018



L-1.01

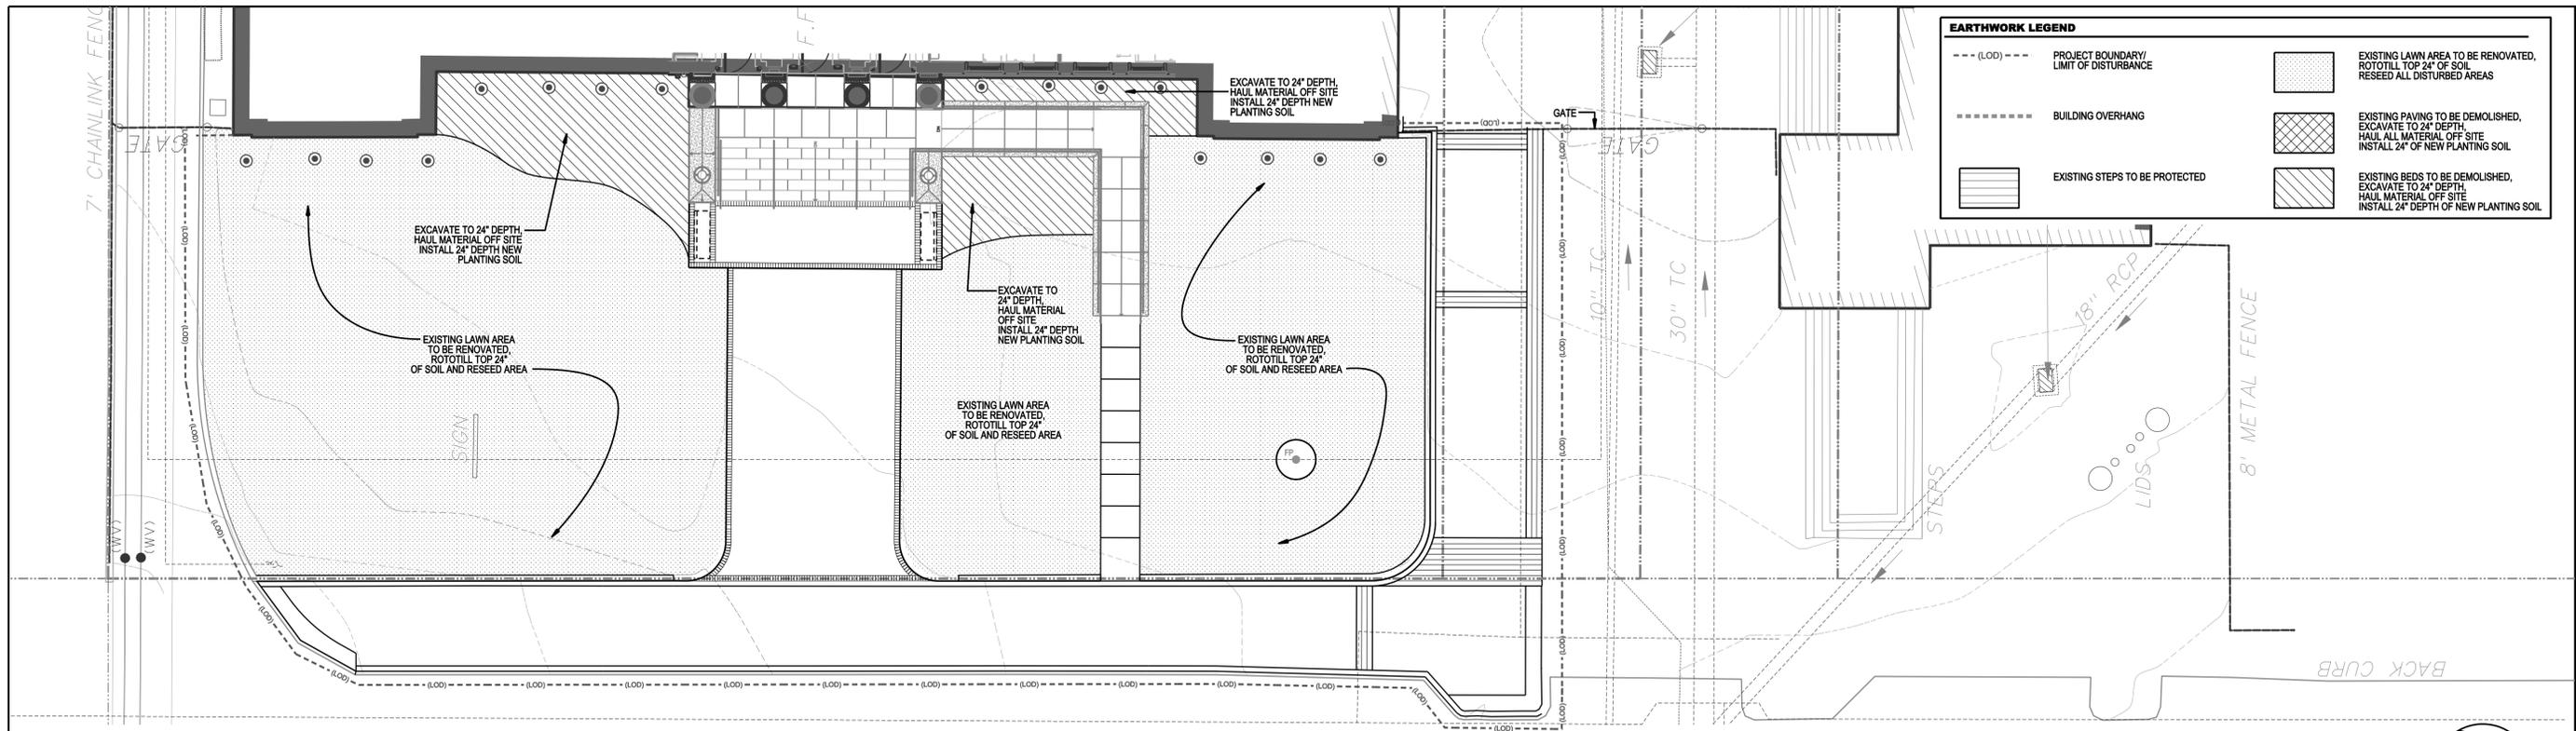

EARTHWORK LEGEND			
	PROJECT BOUNDARY/ LIMIT OF DISTURBANCE		EXISTING LAWN AREA TO BE RENOVATED, ROTTILL TOP 24" OF SOIL RESEED ALL DISTURBED AREAS
	BUILDING OVERHANG		EXISTING PAVING TO BE DEMOLISHED, EXCAVATE TO 24" DEPTH, HAUL ALL MATERIAL OFF SITE INSTALL 24" OF NEW PLANTING SOIL
	EXISTING STEPS TO BE PROTECTED		EXISTING BEDS TO BE DEMOLISHED, EXCAVATE TO 24" DEPTH, HAUL MATERIAL OFF SITE INSTALL 24" DEPTH OF NEW PLANTING SOIL

Revision	0	Rev Package N For Bid	Date	03/05/2018
----------	---	-----------------------	------	------------

1 EARTHWORK PLAN
SCALE: 1"=10'-0"

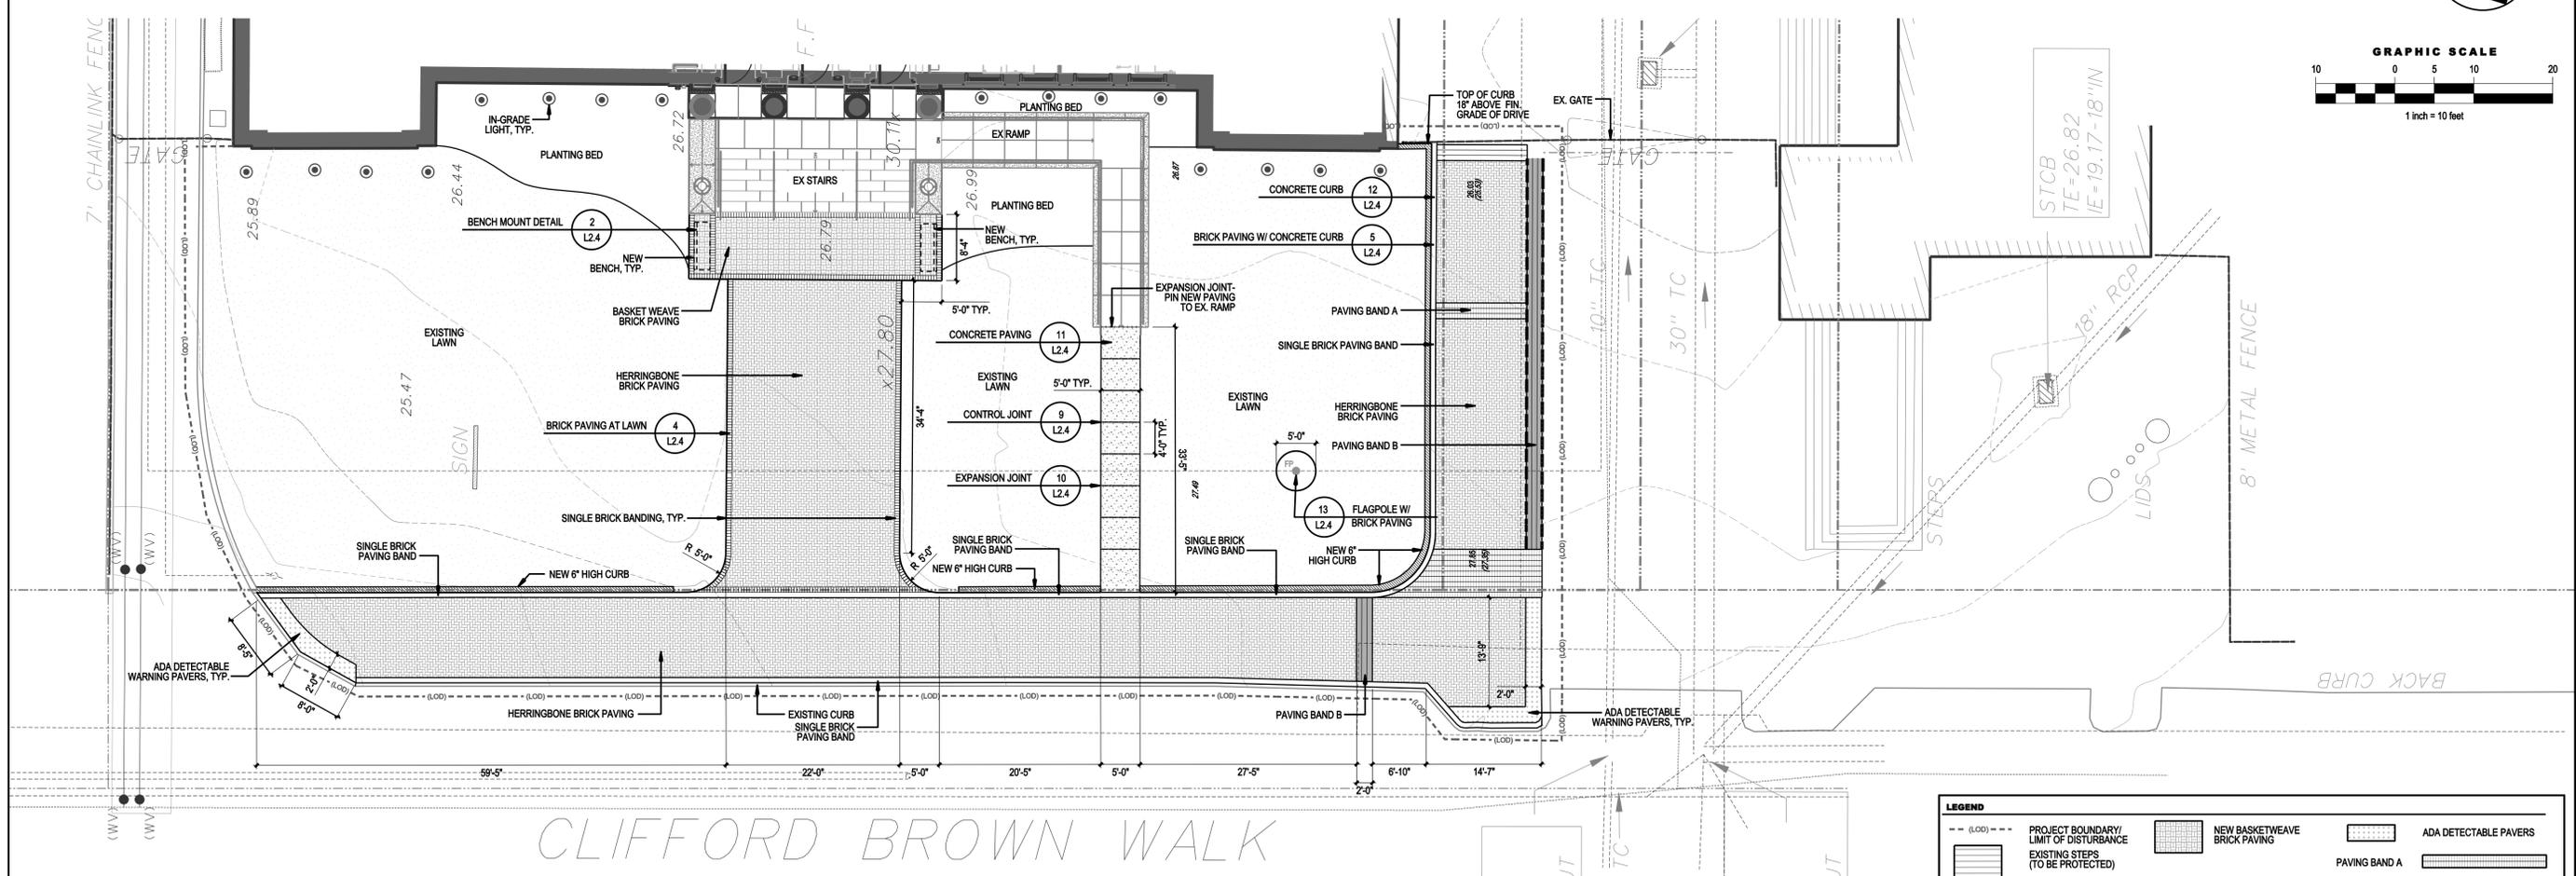 

LEGEND					
	PROJECT BOUNDARY/ LIMIT OF DISTURBANCE		NEW BASKETWEAVE BRICK PAVING		ADA DETECTABLE PAVERS
	EXISTING STEPS (TO BE PROTECTED)		EXISTING LAWN		PAVING BAND A
	NEW HERRINGBONE BRICK PAVING		NEW HERRINGBONE BRICK PAVING TYPE II		PAVING BAND A TYPE II
					PAVING BAND B

2 LAYOUT PLAN
SCALE: 1"=10'-0"

**Howard High School
of Technology**
401 E 12th St, Wilmington, DE 19801


ROBINSON ANDERSON SUMMERS, Inc.
LANDSCAPE ARCHITECTS
30 Bay 6th Mills Road, Wilmington, Delaware 19806
Tel: 302.688.1544 | www.rasinc.com



**FRONT LAWN
EARTHWORK &
LAYOUT PLANS**

Drawn:	AV	Checked:	GA	Scale:	AS NOTED	Date:	MARCH 12, 2018
--------	----	----------	----	--------	----------	-------	----------------

L-3.1

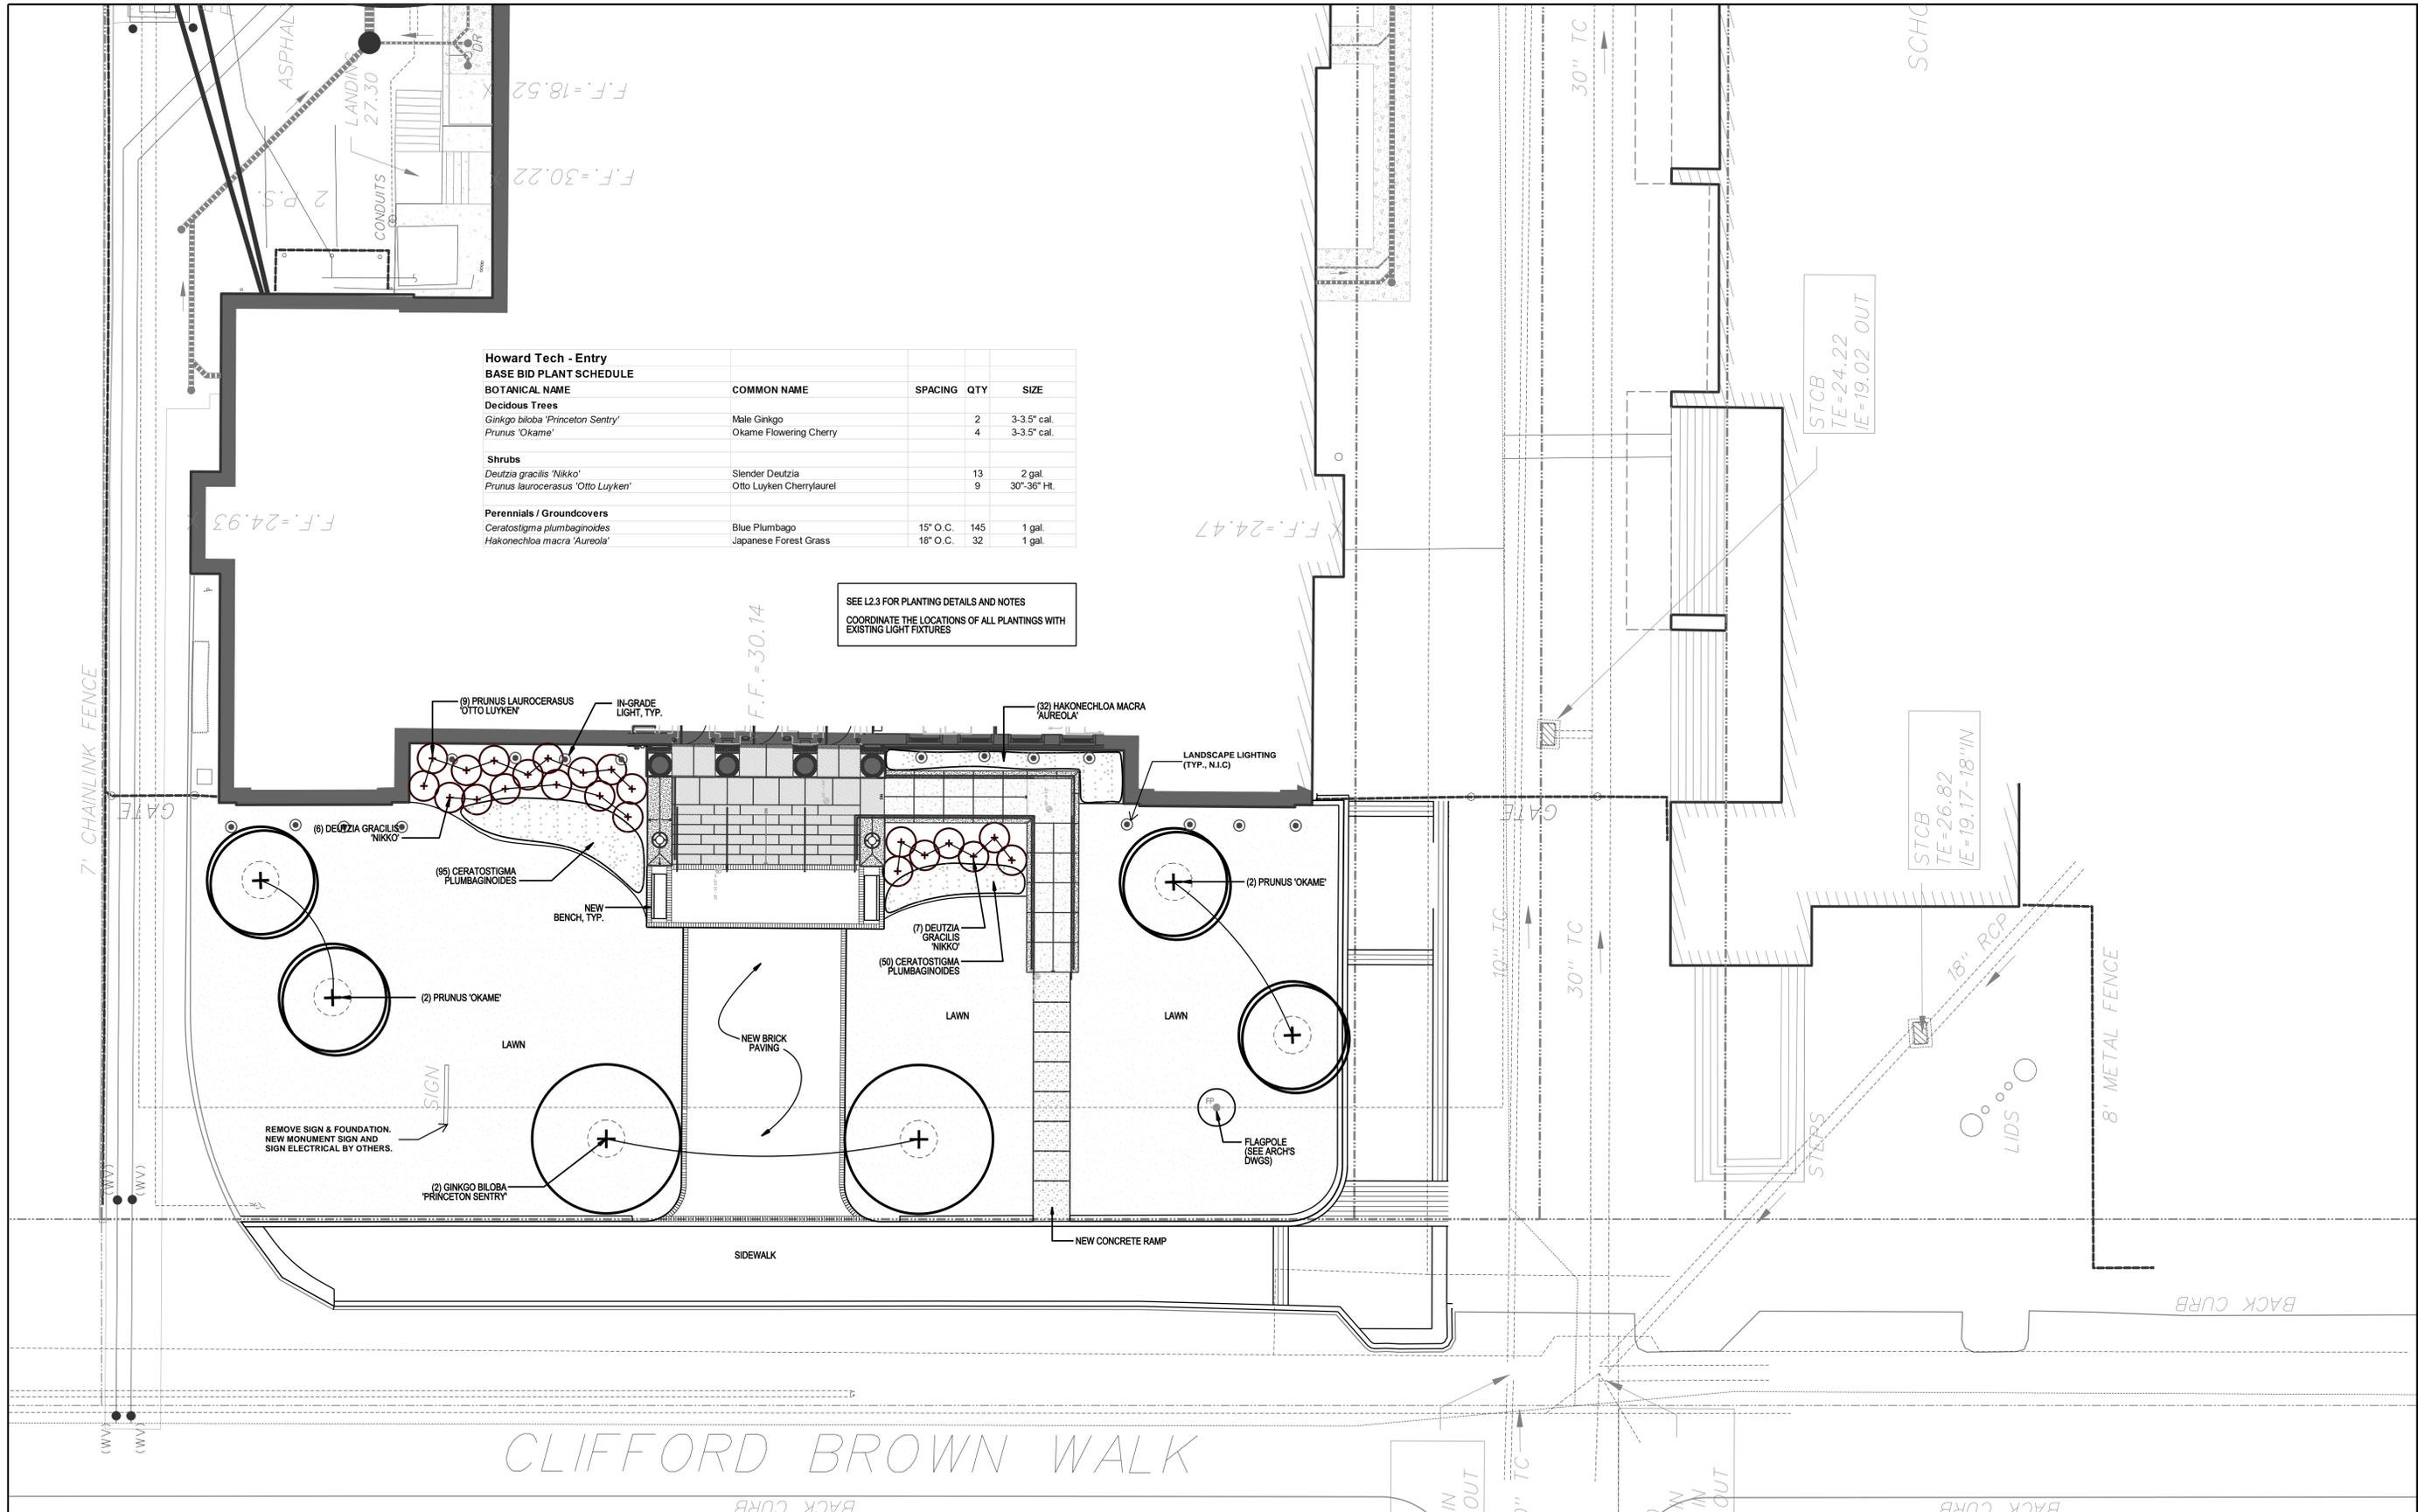

Howard Tech - Entry
BASE BID PLANT SCHEDULE

BOTANICAL NAME	COMMON NAME	SPACING	QTY	SIZE
Deciduous Trees				
<i>Ginkgo biloba</i> 'Princeton Sentry'	Male Ginkgo		2	3-3.5" cal.
<i>Prunus</i> 'Okame'	Okame Flowering Cherry		4	3-3.5" cal.
Shrubs				
<i>Deutzia gracilis</i> 'Nikko'	Slender Deutzia		13	2 gal.
<i>Prunus laurocerasus</i> 'Otto Luyken'	Otto Luyken Cherry Laurel		9	30"-36" Ht.
Perennials / Groundcovers				
<i>Ceratostigma plumbaginoides</i>	Blue Plumbago	15" O.C.	145	1 gal.
<i>Hakonechloa macra</i> 'Aureola'	Japanese Forest Grass	18" O.C.	32	1 gal.

SEE L2.3 FOR PLANTING DETAILS AND NOTES
COORDINATE THE LOCATIONS OF ALL PLANTINGS WITH EXISTING LIGHT FIXTURES

Revision

0	Rev Package N For Bid	Date	03/05/2018
---	-----------------------	------	------------

Howard High School of Technology
401 E 12th St, Wilmington, DE 19801

ROBINSON ANDERSON SUMMERS, Inc.
LANDSCAPE ARCHITECTS
30 Bay View Road, Wilmington, Delaware 19806
Tel: 302.688.1544 | www.rasinc.com



FRONT LAWN PLANTING PLAN

Drawn: AV
Checked: GA
Scale: AS NOTED
Date: MARCH 12, 2018

L-3.2

