
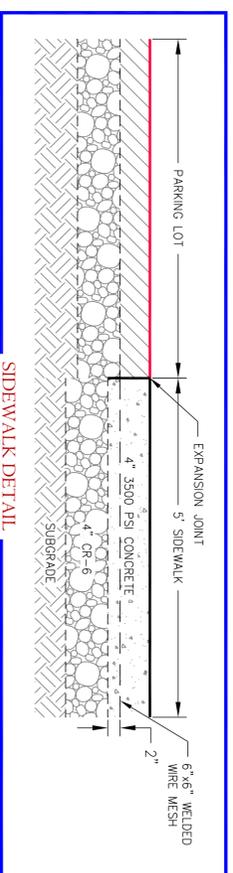
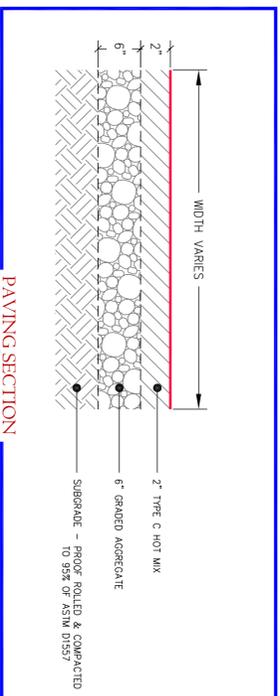


- NOTES**
- FIFTEEN (15) PROPOSED PARKING SPACES ARE NOT HEADED BY A CURB. THESE SPACES WILL REQUIRE PARKING BUMPERS PLEASE REFER DETAIL 5/77.

LEGEND

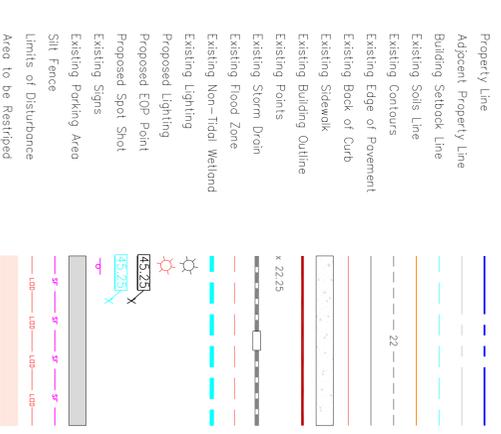

	<p>VISTA DESIGN, INC. Landscape Architects, Land Planning Consultants, Engineers, and Surveyors 11634 Worcester Hwy, Showell, MD 21862 ph 410-352-3874 fax 410-352-3875 email vista@vistadesigninc.com</p>	<p>PROPOSED SITE PLAN</p>	<p>PROJECT DATA</p> <p>Project No: 11-002 File Name: EC 101211.dwg GEORGETOWN HUNDRED SUSSEX COUNTY, DELAWARE Date: 7/31/12 Scale: 1" = 20'</p>	<p>REVISIONS</p> <table border="1"> <tr><td> </td><td> </td></tr> </table>											<p>NORTH</p>
<p>Sheet No: 3</p>	<p>J.P. COURTS #3-17</p>														