


consultants

- FENCING NOTES**
1. ALL NEW FENCING SHALL BE BLACK COATED VINYL FABRIC AND POSTS
  2. ALL DIMENSIONS ARE APPROXIMATE AND SHALL BE VERIFIED IN FIELD, PRIOR TO COMMENCEMENT OF WORK
  3. WHEN "FENCE" IS REFERENCED, IT IS UNDERSTOOD TO MEAN CHAIN LINK FABRIC, TOP RAIL, POSTS AND ACCESSORIES FOR A COMPLETE SYSTEM, AS ANCHORED, PER DETAILS. SEE NOTE 1 ABOVE.
  4. LOCATION OF NEW FENCE TO BE INSTALLED AT SAME LOCATION OF EXISTING FENCE, UNLESS NOTED OTHERWISE
  5. SEE ALTERNATE, SHEET A10.01

**FENCING LEGEND**

---	4'-0" HIGH FENCE
----	6'-0" HIGH FENCE
-----	8'-0" HIGH FENCE
- . - . -	EXISTING - TO REMAIN
----	EXISTING - TO BE DEMOLISHED

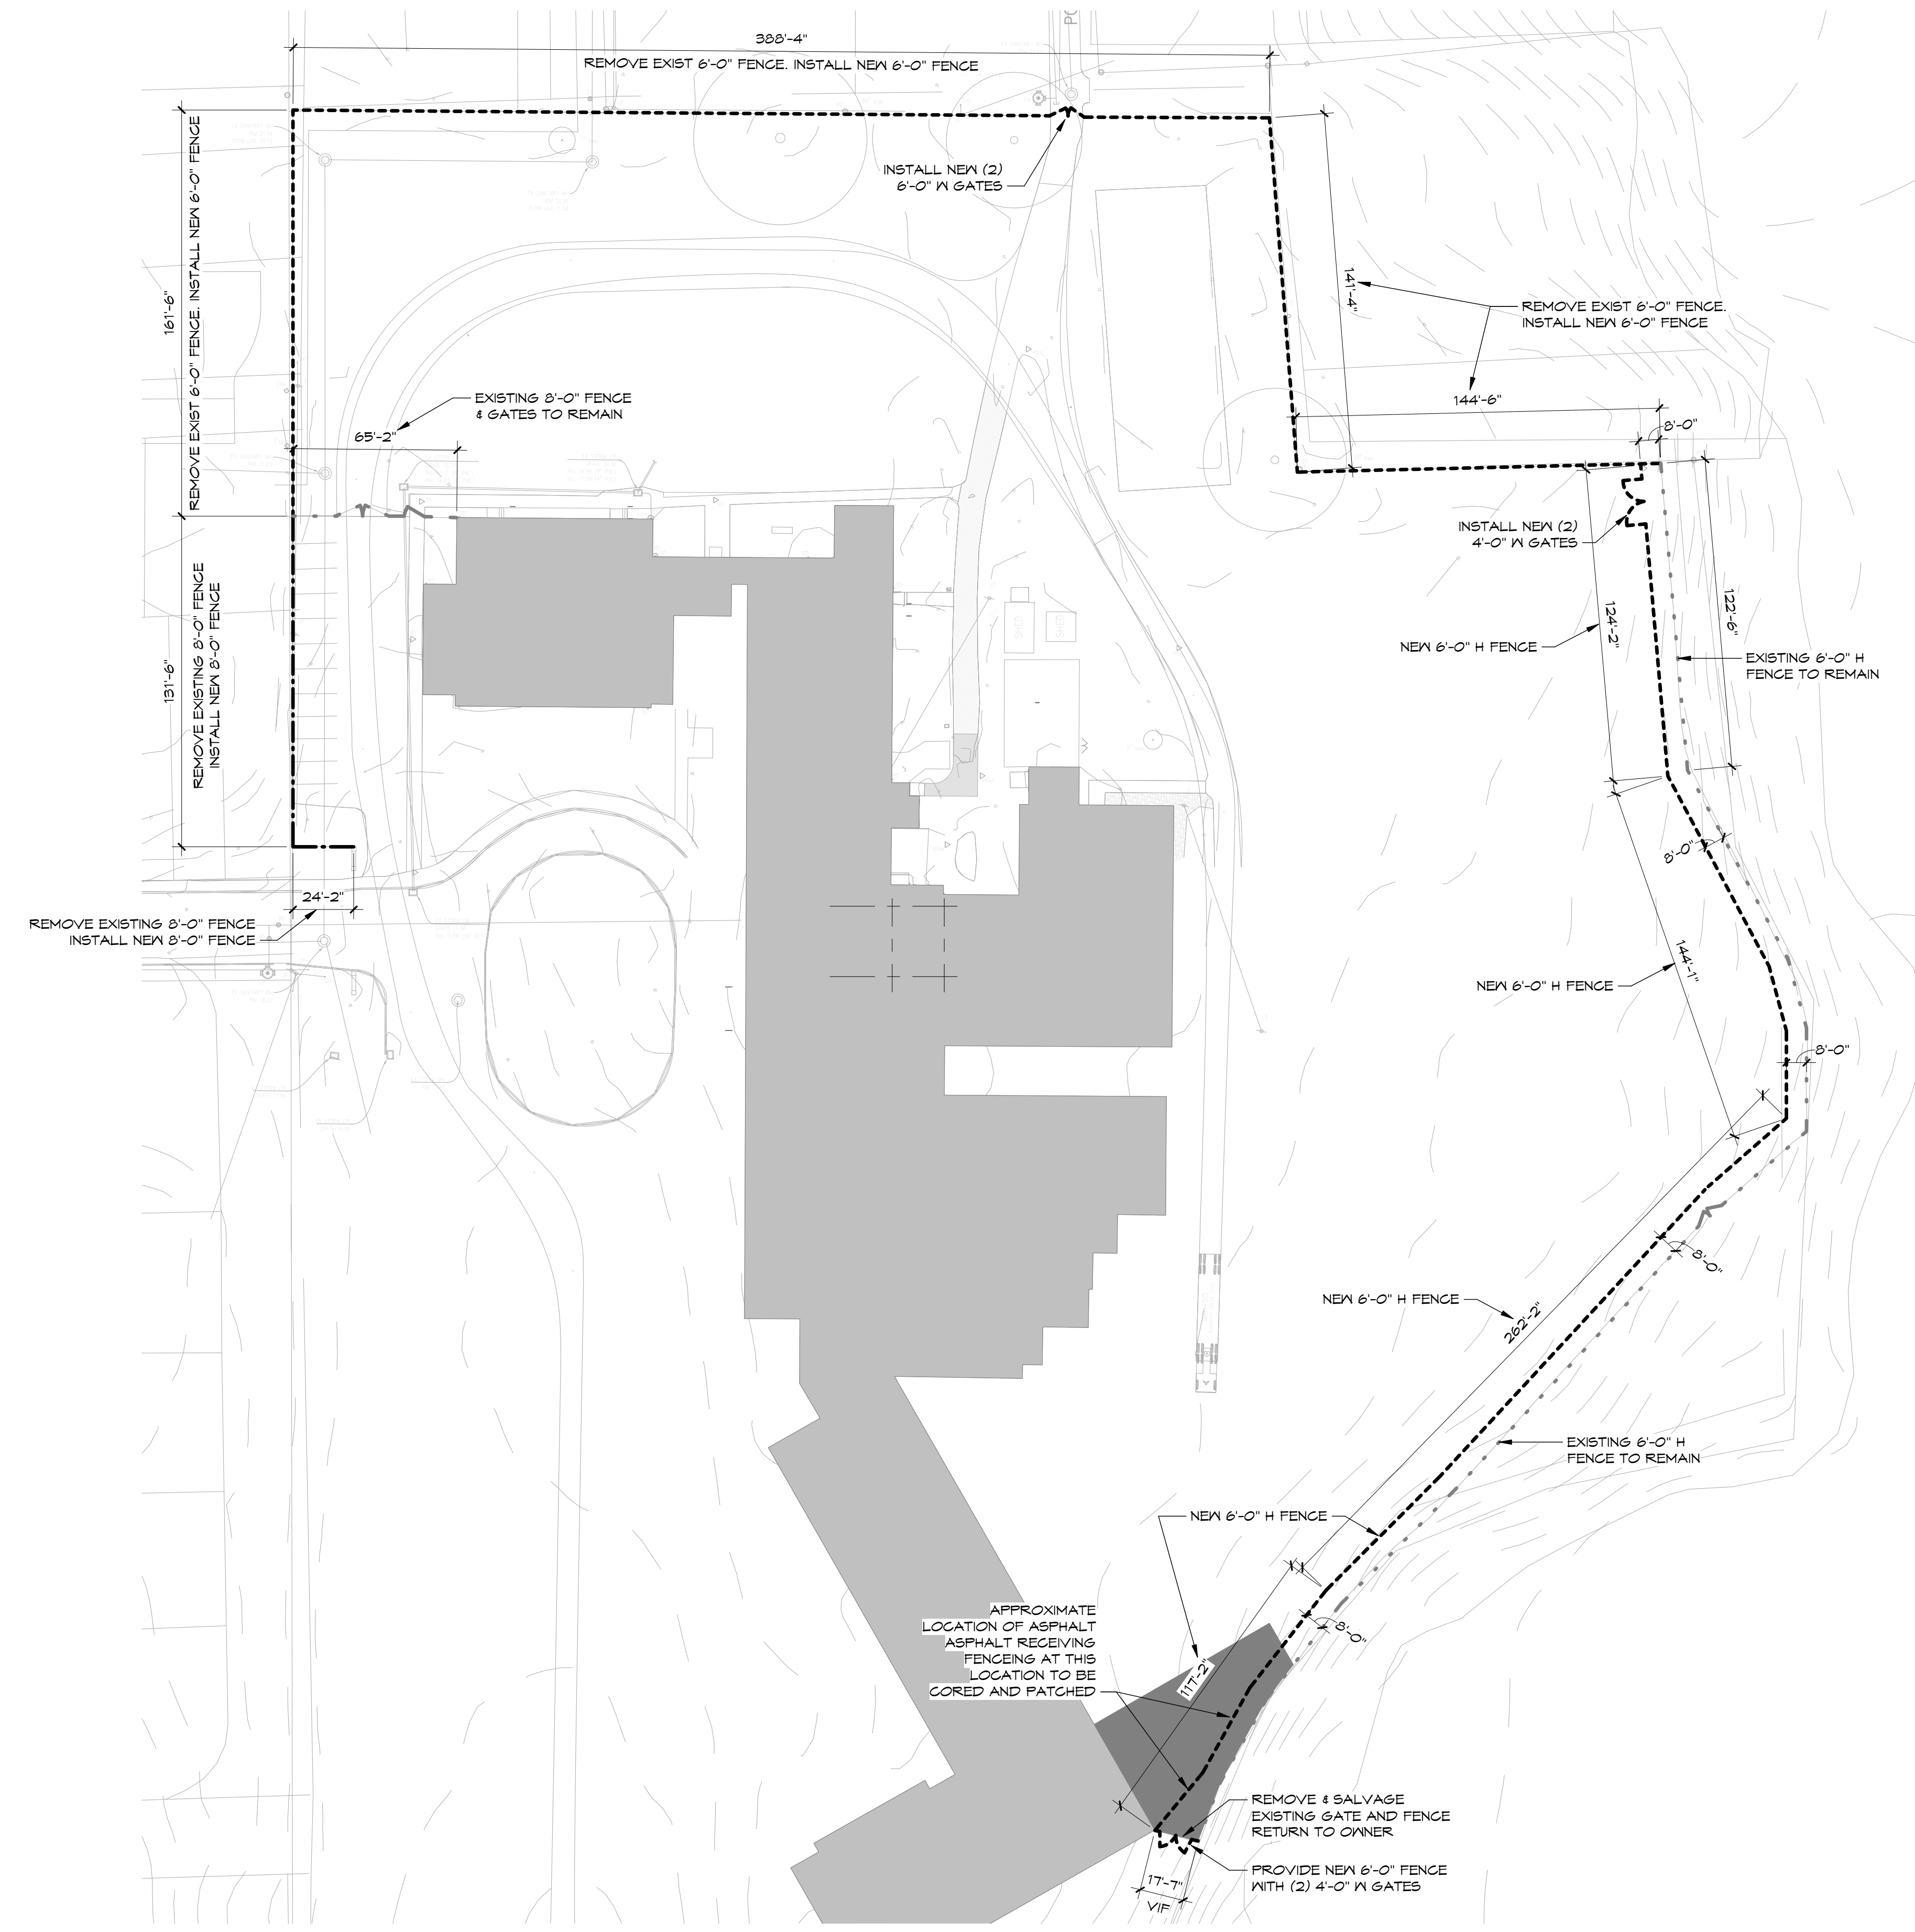

**1 PARTIAL SITE PLAN - FREDERICK DOUGLASS SCHOOL**  
Scale: 1" = 40'-0"

THIS DRAWING AND THE DESIGN FEATURES REPRESENTED ARE PROPRIETARY TO FEARNS-CLENDANIEL ARCHITECTS, INC. AND SHALL NOT BE REPRODUCED, ALTERED, OR COPIED WITHOUT WRITTEN PERMISSION.  
© FEARNS-CLENDANIEL ARCHITECTS, INC.

**ISSUE DATES:**

1 - ISSUED FOR BIDDING/ CONSTRUCTION	03-25-2025

**FCA**rchitects  
Fearn-Clendaniel Architects, Inc.  
6 Larch Avenue Suite 308 Wilmington, Delaware 19804  
302-998-7615 www.fcarchitects.net

**PROJECT:**  
**SEA\_25002-EXT-FENC**  
Seaford School District  
Seaford High School Stadium,  
Seaford Central & Fred  
Douglass  
**FENCING PROJECTS**

**DRAWING TITLE:**  
**PARTIAL SITE PLAN - FREDERICK DOUGLASS ELEMENTARY**

DWN BY:	CHK BY:	PROJECT NUMBER:
FCA	KBF	24013
DATE:	DRAWING NUMBER:	
03-24-2025	A10.02	
SCALE:	As indicated	

