

PARKING LOT IMPROVEMENTS DELAWARE PUBLIC ARCHIVES CONSTRUCTION PLANS

121 MARTIN LUTHER KING JR. BOULEVARD NORTH, DOVER, DE 19901

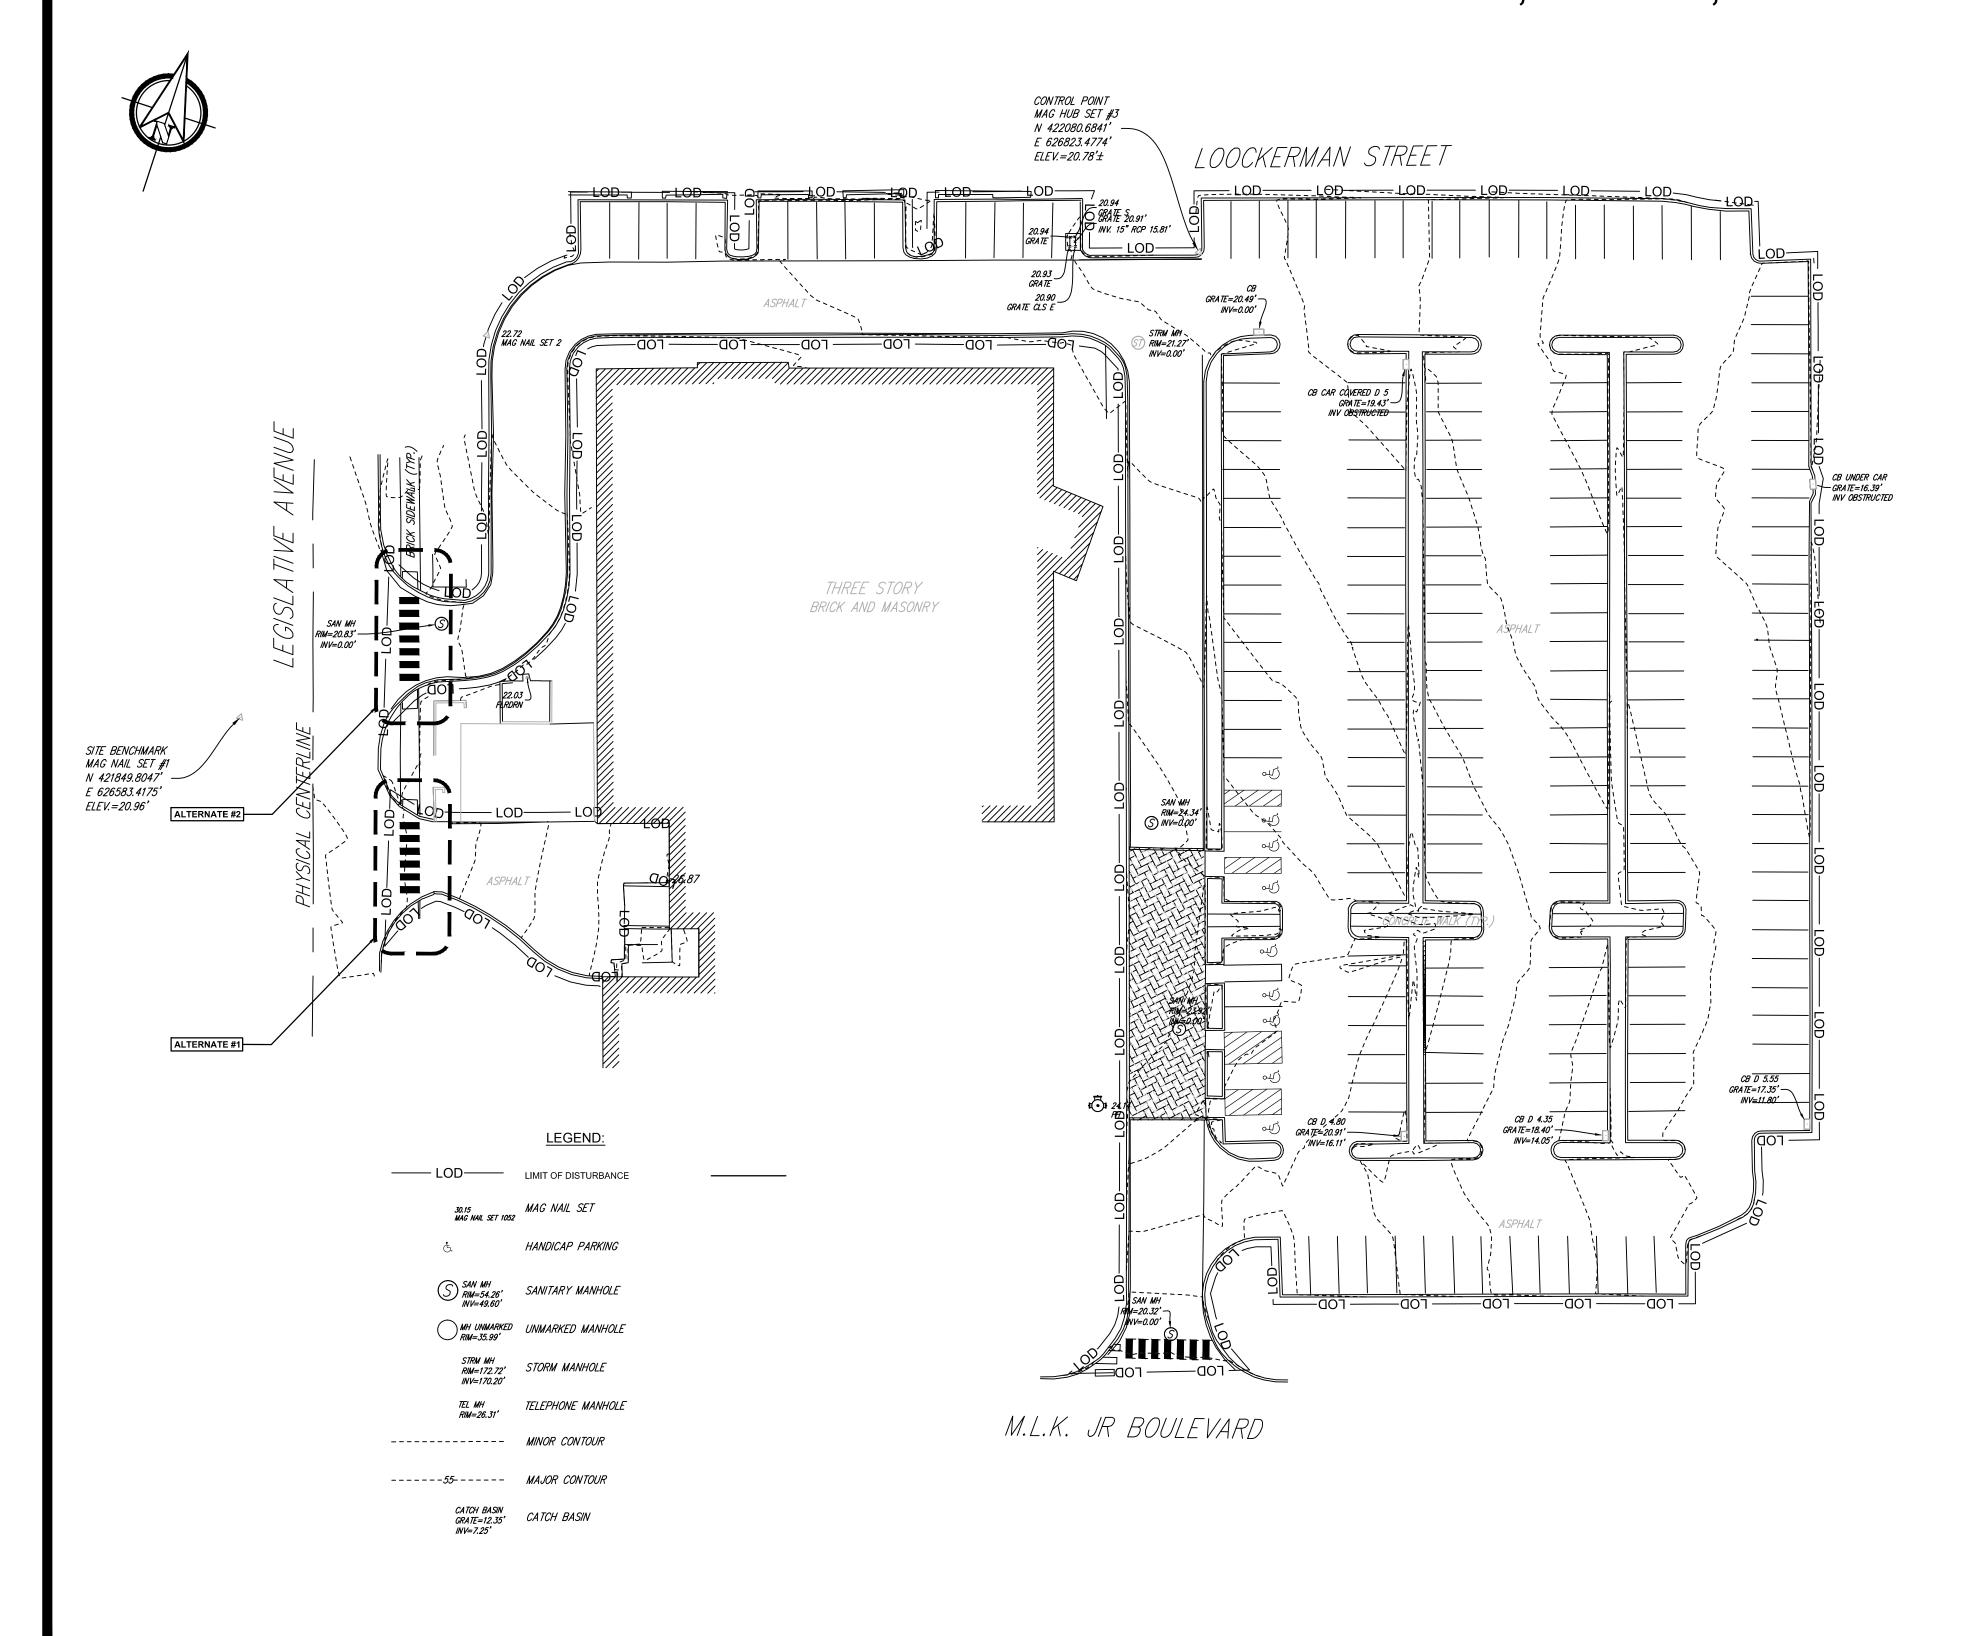

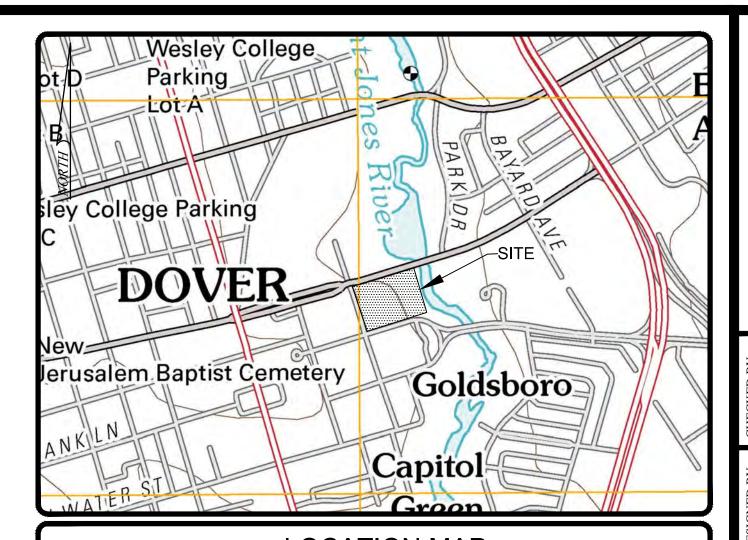

MAP: KENT COUNTY USGS 2011 LOCATION MAP

SCALE: 1" = 800'

DELAWARE PUBLIC ARCHIVES 121 MARTIN LUTHER KING JR BOULEVARD NORTH

STATE OF DELAWARE 4. OWNER ADDRESS: THOMAS COLLINS BUILDING 540 SOUTH DUPONT HIGHWAY, SUITE

DOVER, DE 19901 ED-05-077.09-05-13.00-0000 4.91 ± AC.

D.R. T-0017-0192

IO (INSTITUTIONAL / OFFICE)

- WORK SHALL COMPLY WITH ALL LOCAL, STATE, AND NATIONAL CODES AND REQUIREMENTS
- 2. CONTRACTOR IS REQUIRED TO CONTACT THE OWNER PRIOR TO PERFORMING SITEWORK THAT
- 4. ALL LAWN AREAS DISTURBED BY CONSTRUCTION SHALL BE RESTORED WITH NATIVE GRASSES OR APPROVED EQUIVALENT.
- 5. THE CONTRACTOR SHALL EXERCISE ADEQUATE PRECAUTIONS TO PREVENT ANY DAMAGE OR DISTURBANCE TO AREAS OUTSIDE THE WORK AREA AND ACCESS ROUTE. ANY DAMAGES OUTSIDE OF THE WORK AREA SHALL BE REPAIRED BY THE CONTRACTOR AT HIS SOLE EXPENSE.
- 6. CONTRACTOR SHALL REMOVE ALL CONSTRUCTION RELATED TRASH AND DEBRIS FROM PROPERTY AND DISPOSE OF IN A LEGAL MANNER. PROVIDE DUMPSTERS IF REQUIRED. MAINTAIN JOB SITE IN A NEAT AND ORDERLY CONDITION.
- 7. THESE PLANS WERE PREPARED BASED ON A SURVEY TITLED "EXISTING CONDITIONS PLAN KNOWN AS DELAWARE PUBLIC ARCHIVES BUILDING" PREPARED BY TRANSITION ENGINEERING SURVEYING LLC, DATED SEPTEMBER 12, 2016.

SITE UTILITIES

- 1. THESE DRAWINGS ARE MADE FROM AVAILABLE INFORMATION AT THE TIME THE DRAWINGS WERE PREPARED. COMPLETENESS OR CORRECTNESS THEREOF IS NOT GUARANTEED. IT SHALL BE THE CONTRACTOR'S RESPONSIBILITY TO CONTACT MISS-UTILITY OF DELMARVA (TELEPHONE 1-800-282-8555) NO LESS THAN 72 HOURS PRIOR TO INITIATING INTRUSIVE WORK. THE CONTRACTOR SHALL CONTACT THE OWNERS OF UTILITIES AT RISK AS A RESULT OF CONDUCTING THE WORK HEREIN. THE CONTRACTOR SHALL CONSULT WITH UTILITY OWNERS TO OBTAIN THE MOST ACCURATE INFORMATION AVAILABLE WITH REGARD TO UTILITY ELEVATION AND LOCATION.
- 2. IT SHALL BE THE CONTRACTOR'S RESPONSIBILITY TO ACCURATELY LOCATE EXISTING UTILITIES (E.G. GAS. WATER, SEWER, ELECTRIC, TELEPHONE, ETC.). PRIOR TO PERFORMING ANY WORK ON THE PROJECT, THE CONTRACTOR SHALL CONTACT OWNERS OF UTILITIES AT RISK IN ORDER THAT ANY UTILITY ADJUSTMENTS MAY BE MADE. NO UTILITY SERVICE MAY BE DISCONNECTED WITHOUT PRIOR APPROVAL OF THE OWNER'S REPRESENTATIVE.
- 3. THE CONTRACTOR SHALL TAKE ALL NECESSARY PRECAUTIONS TO PROTECT ALL EXISTING UTILITIES AND MAINTAIN UNINTERRUPTED SERVICE. ANY DISRUPTION OR DAMAGES DONE TO UTILITIES DUE TO THE CONTRACTOR'S NEGLIGENCE SHALL BE IMMEDIATELY AND COMPLETELY REPAIRED TO THE SATISFACTION OF THE INVOLVED UTILITY COMPANY / OWNER AT THE SOLE EXPENSE OF THE CONTRACTOR.

EQUIVALENCY

"APPROVED EQUIVALENT": THE CONTRACTOR SHALL SUBMIT PRODUCT INFORMATION TO THE OWNER FOR REVIEW. SUBMITTED ITEMS WILL BE REVIEWED FOR GENERAL CONFORMANCE TO THE DESIGN INTENT. THE CONTRACTOR IS RESPONSIBLE FOR: DIMENSIONS, WHICH SHALL BE CONFIRMED AT THE JOB SITE; FABRICATION PROCESSES AND TECHNIQUES OF CONSTRUCTION; COORDINATION OF WORK BETWEEN TRADES; AND SATISFACTORY COMPLETION OF THE WORK.

INDEX OF SHEETS:

1 OF 4 INDEX SHEET

2 OF 4 EXISTING CONDITIONS/DEMOLITION PLAN


3 OF 4 GRADING PLAN 4 OF 4 DETAILS


DRAWING SCALE


SHEET **EMENT**

MC100200035

2 DECEMBER 2016 SCALE: PROJECT NO. 3846.GK SHEET:

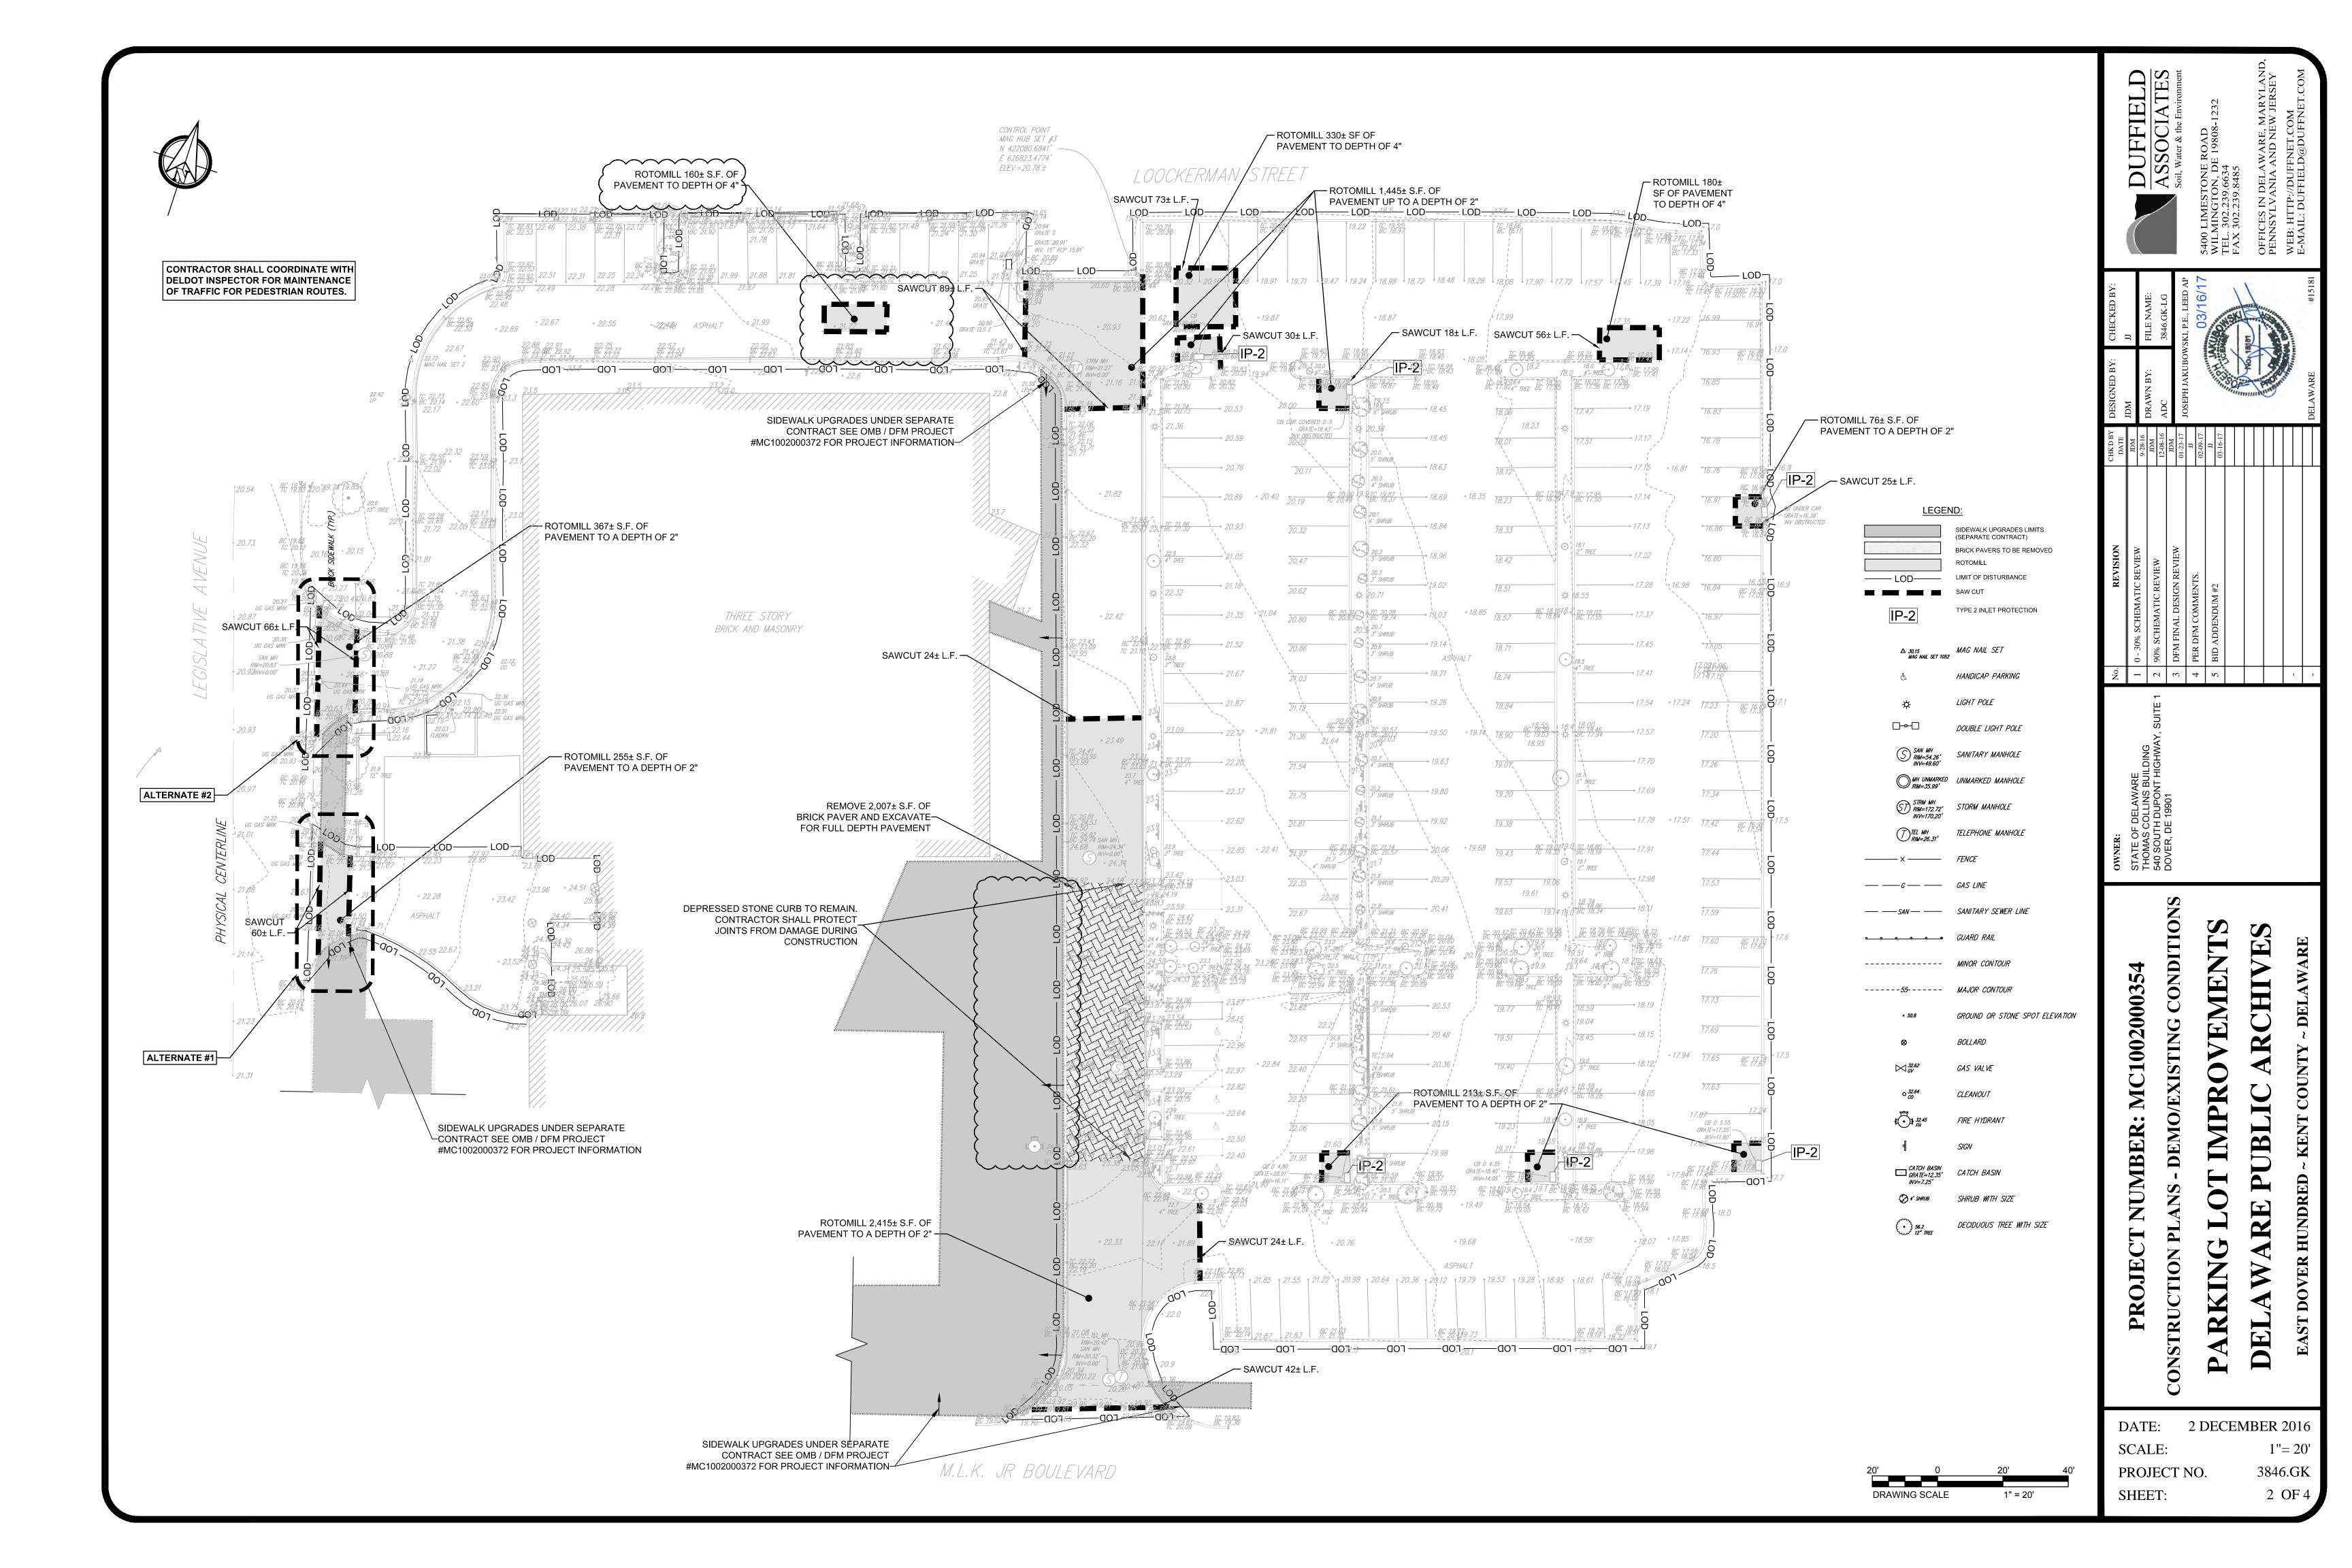

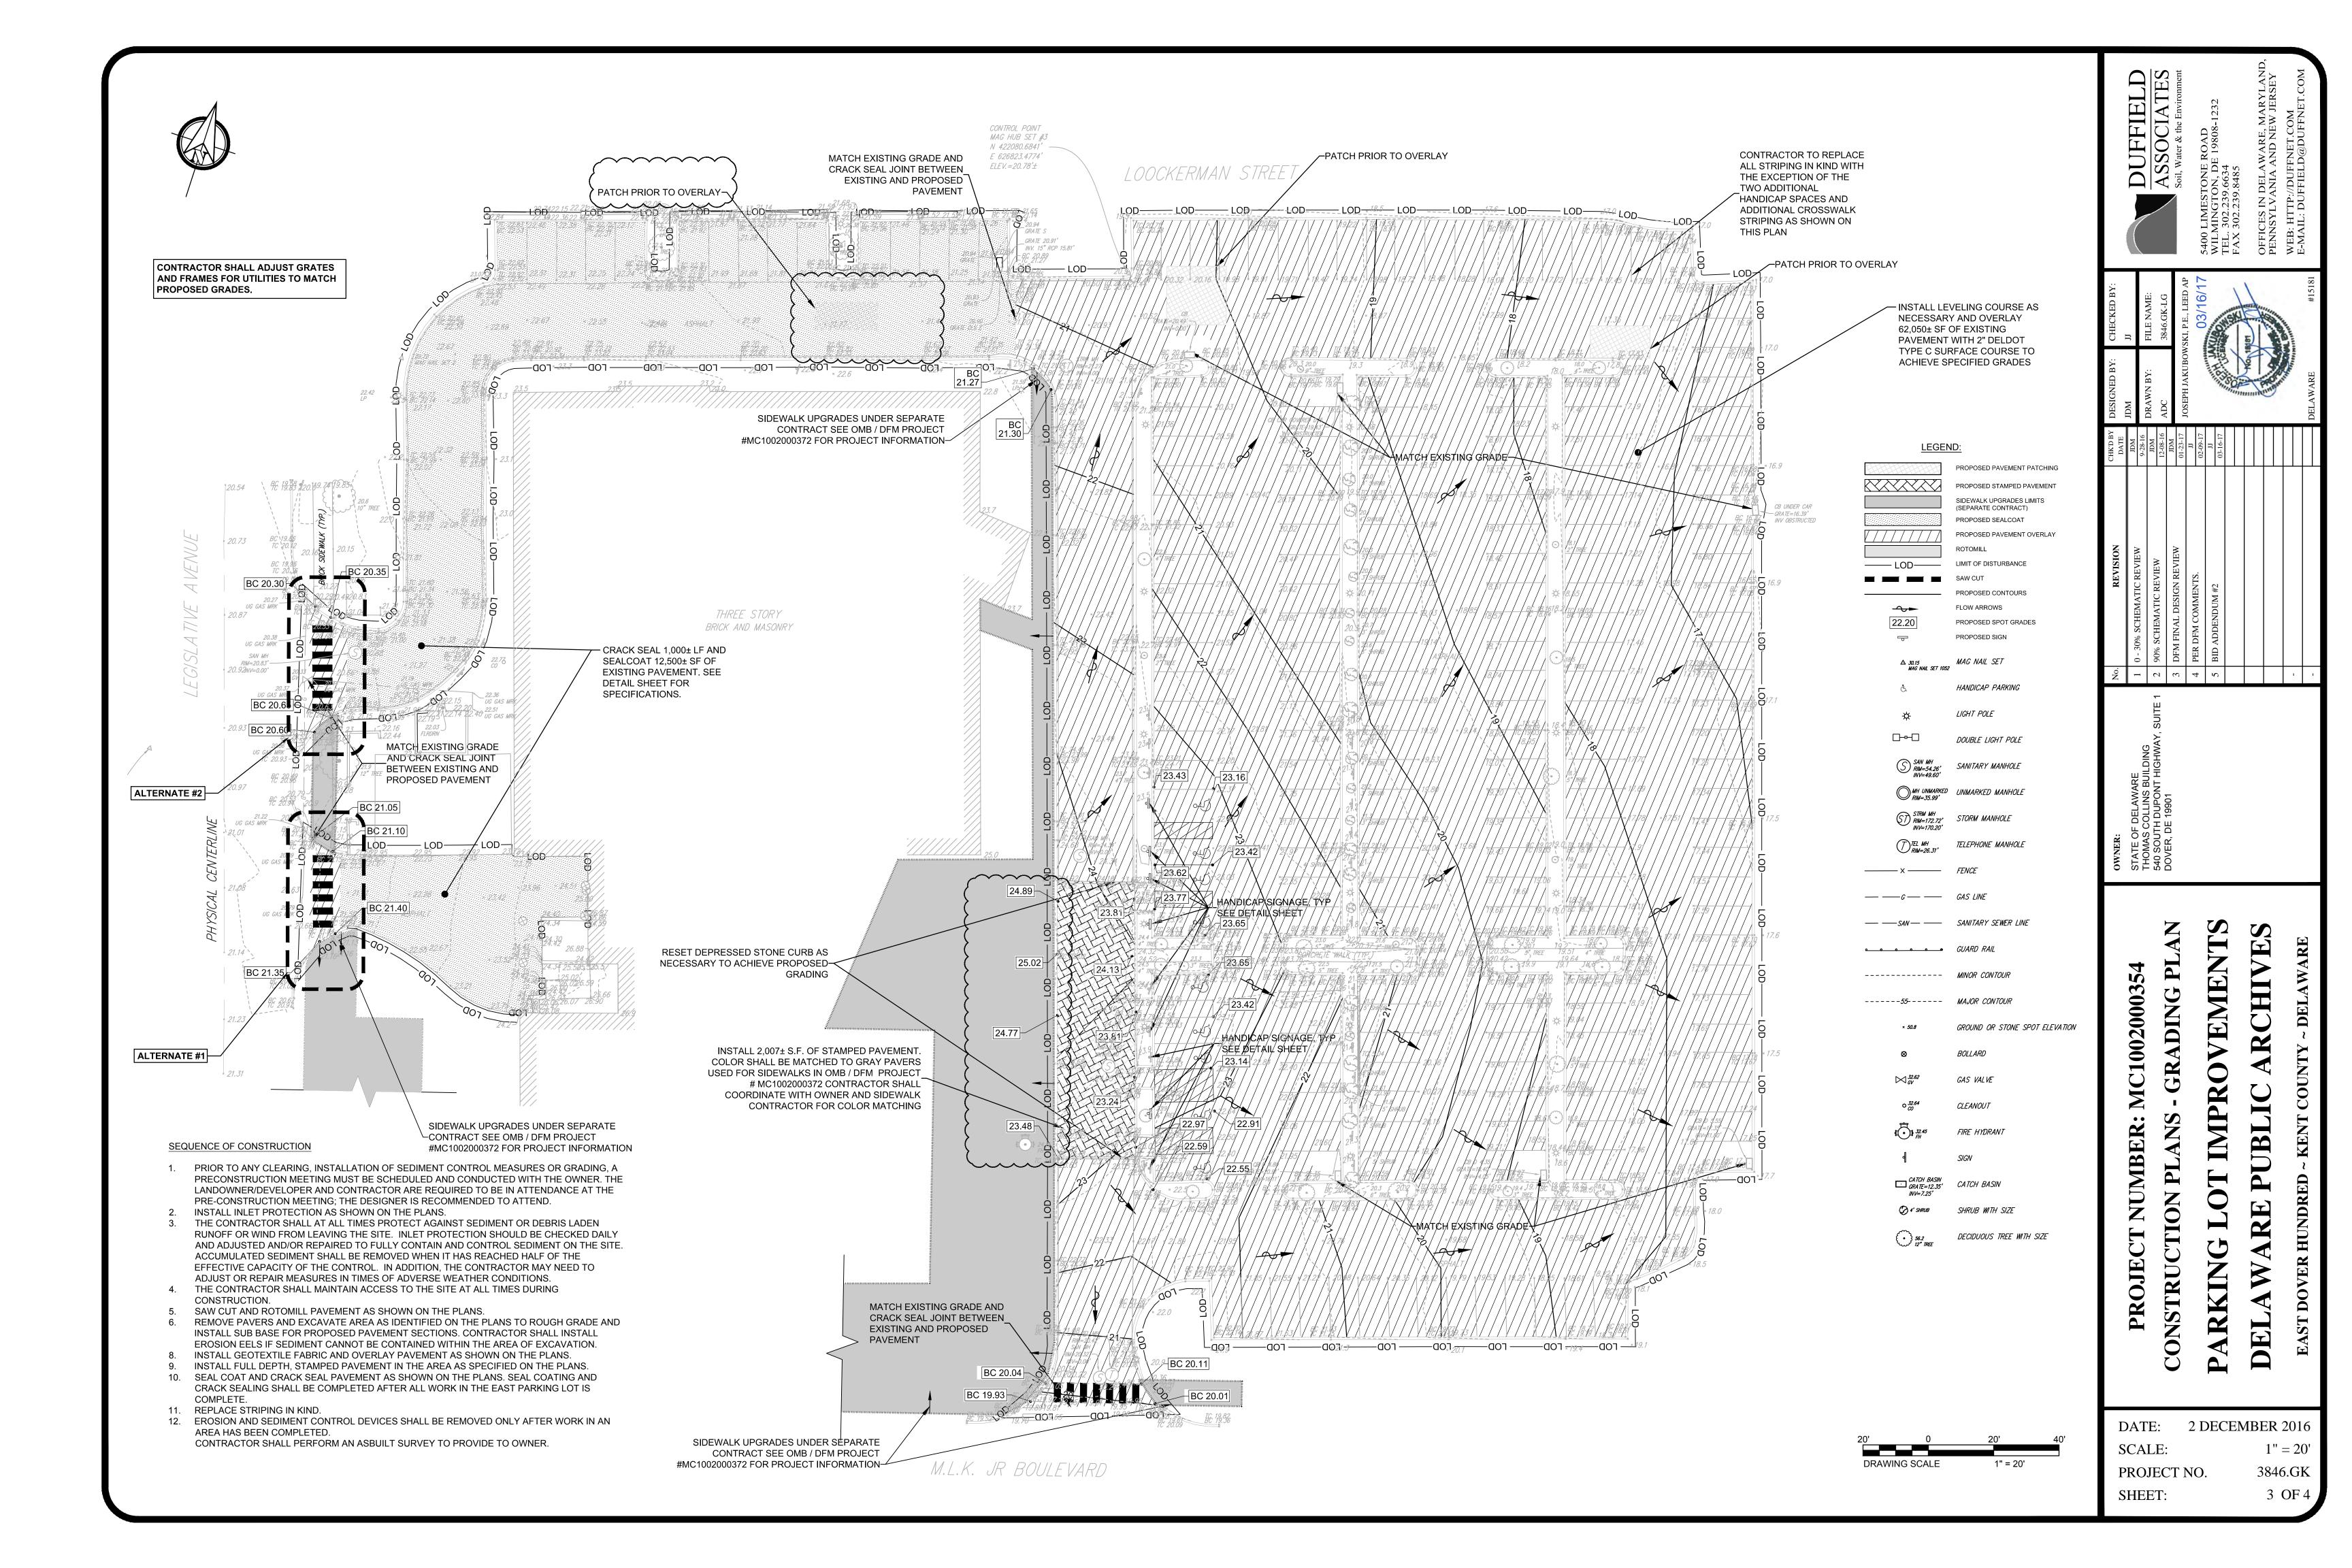

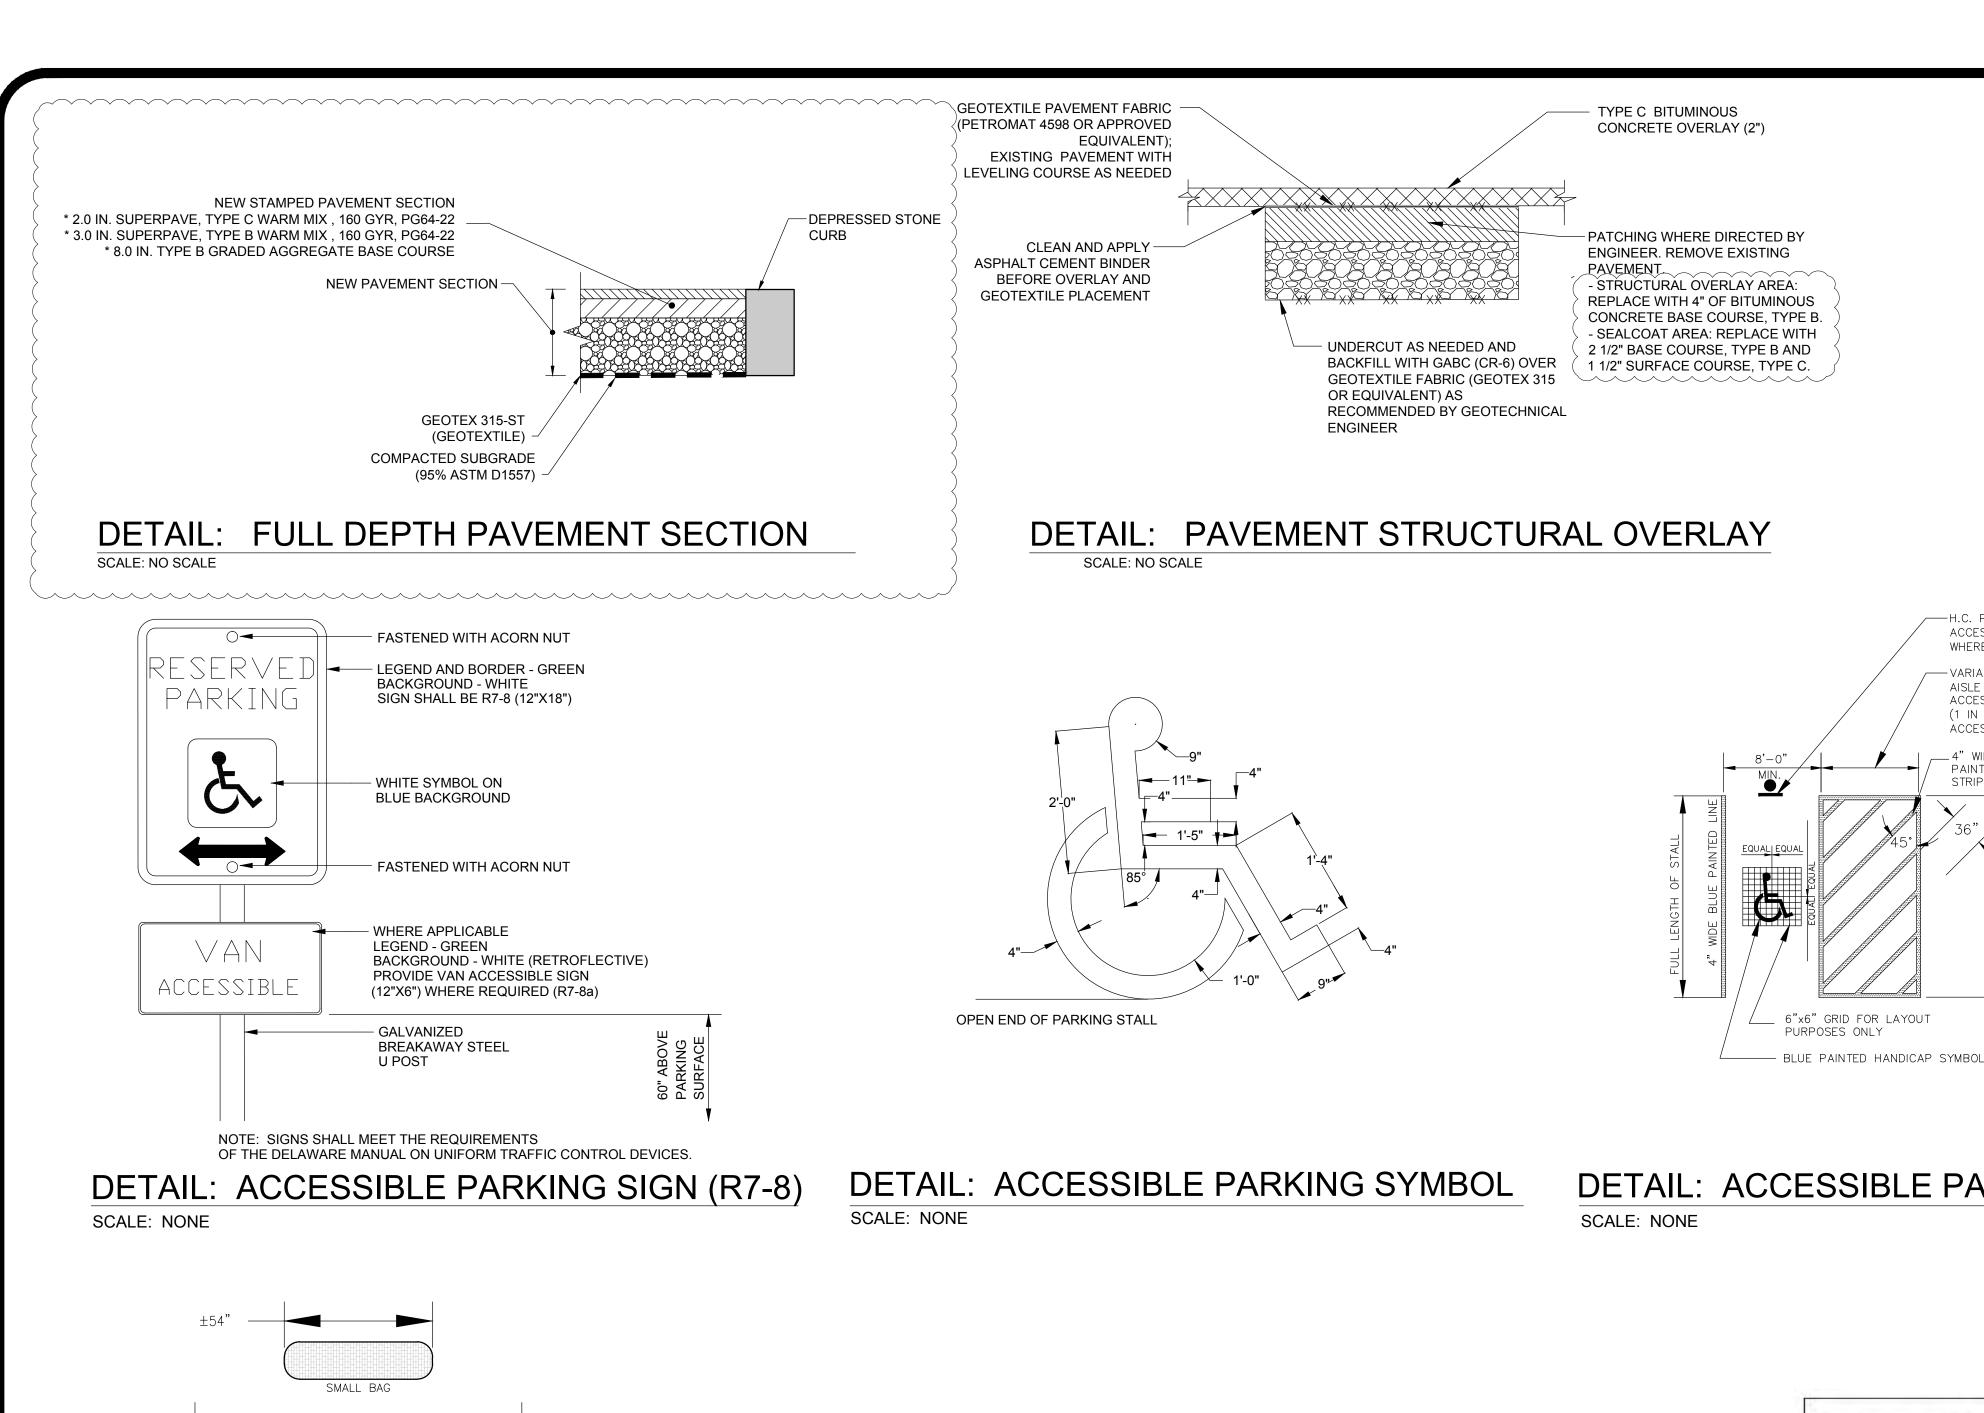

DETAIL: ACCESSIBLE PARKING STALL

DETAIL: CROSSWALK STRIPING

THERMOPLASTIC, AS DIRECTED BY DELDOT.

1. ALL EXISTING PAVEMENT MARKINGS THAT ARE NO LONGER APPROPRIATE SHALL BE

2. ALL NEW LONGITUDINAL PAVEMENT MARKINGS SHALL BE EPOXY RESIN PAINT

4. MARKINGS SHALL BE PROVIDED IN ACCORDANCE WITH THE DELAWARE MUTCD

ERADICATED BY PERMITTEE. PERMITTEE SHALL PLACE ALL REQUIRED NEW MARKINGS.

MARKINGS, AND ALL NEW SHORT / TRANSVERSE AND SYMBOL MARKINGS SHALL BE HOT

APPLY TACK COAT TO

EXISTING PAVEMENT

BEFORE PAVING AND

OVERLAYING NEW

SEAL JOINTS WITH

BITUMASTIC SEALER

HOT-POURED

SCALE: NONE

NOTES:

_STRUCTURAL OVERLAY

EXISTING PAVEMENT

PAVEMENT TIE-IN

MARKING LEGEND

CROSS WALK (WHITE)

BASE COURSE TO REMAIN -

BASE BID OR-

PAVEMENT SECTION

-H.C. PARKING SIGN R7-8 W/ "VAN ACCESSIBLE" SIGN MOUNTED BELOW


AISLE TYP.; 8'-0" AISLE FOR VAN

ACCESIBILITY ADJOINING H.C. STALLS (1 IN EVERY 8 H.C. SPACES TO BE VAN


WHERE APPLICABLE (TYP.)

PAINTED

-VARIABLE DIMENSION - 5'-0"

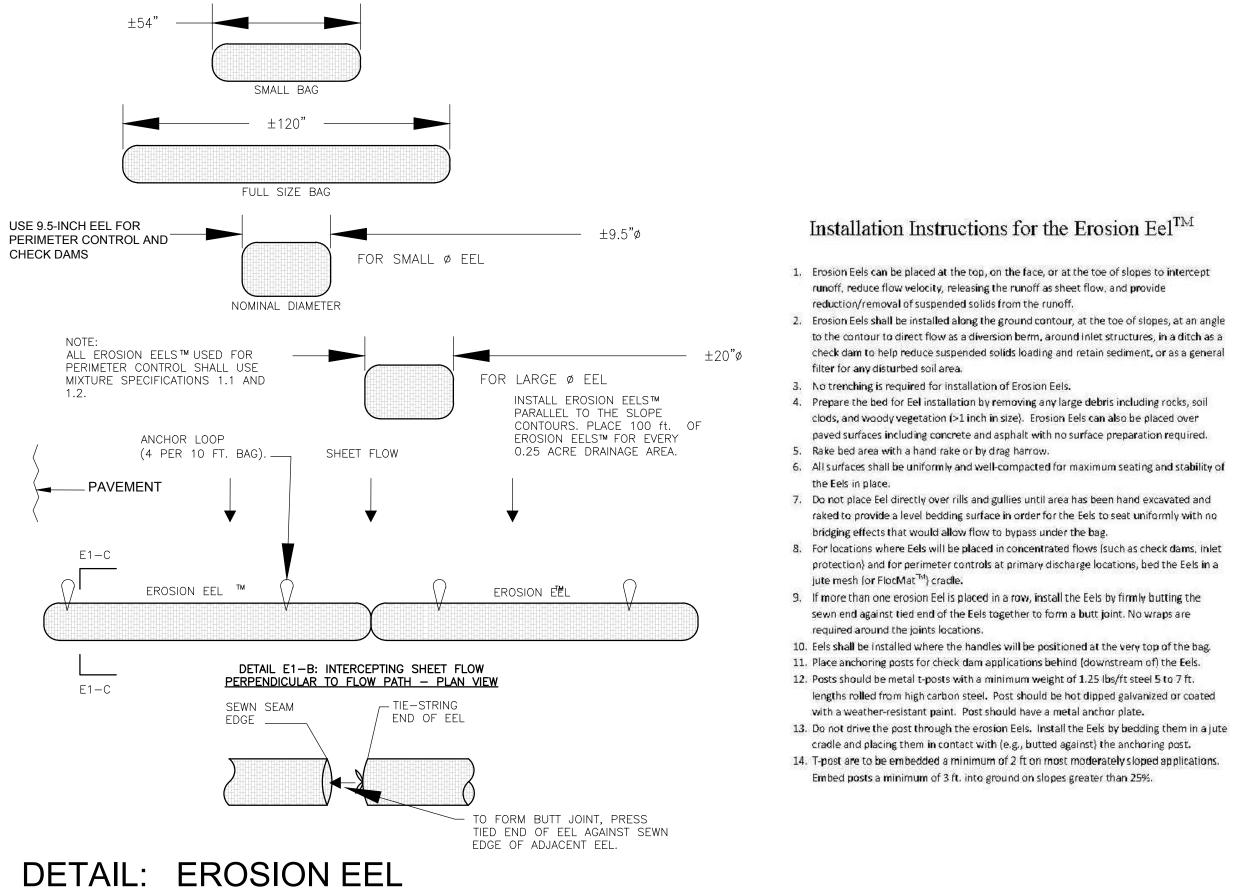

SCALE: NONE

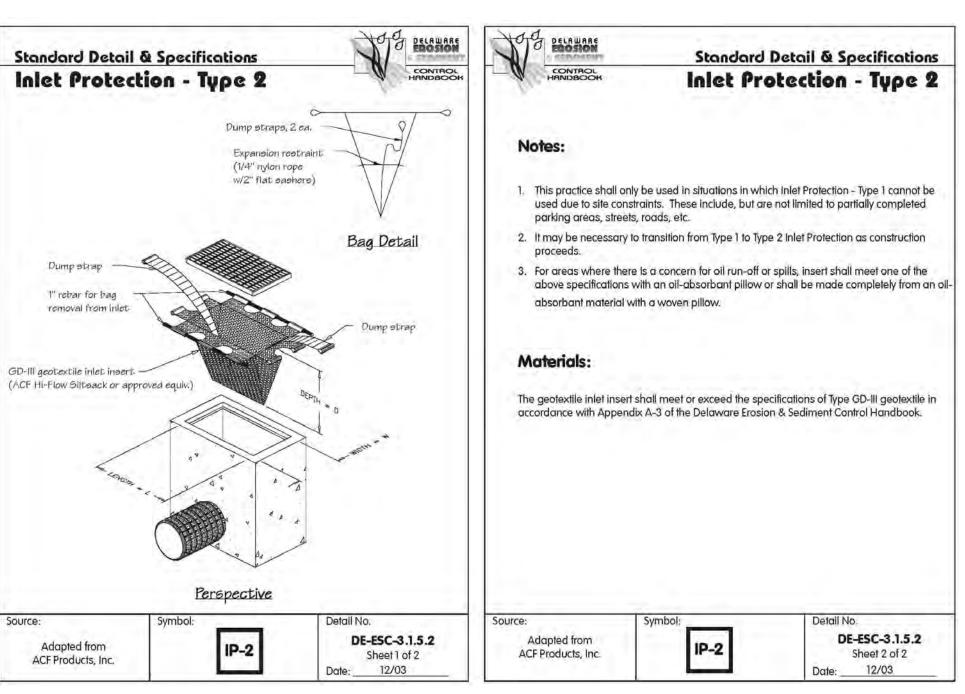

DETAIL: INLET PROTECTION (TYPE 2) SCALE: NONE

| JDM JJ DRAWN BY: FILE NAME: ADC 3846.GK-LG JOSEPH JAKUBOWSKI, P.E., LEED AP 03/16/17 | 5400 WII TEI FAX |
|--|--|
| log Pol | FILE NAME: 3846.GK-LG WSKI, P.E., LEED AP 03/16/17 |

 \mathbb{X}

MC1002000354

VEMENTS ES **DETAILS** CONSTRUCTION RKIN

2 DECEMBER 2016 SCALE: PROJECT NO.

PROJECT

AS NOTED 3846.GK SHEET:

DE