

*Michael R. Wigley, AIA, LEED®AP  
W. Zachary Crouch, P.E.  
Michael E. Wheelerton, AIA  
Jason P. Loar, P.E.  
Ring W. Lardner, P.E.*

**DELAWARE ARMY NATIONAL GUARD  
ROOF REPLACEMENT  
PIGMAN READINESS CENTER  
601 BRIDGEVILLE HIGHWAY  
SEAFORD, DELAWARE 19973  
DEARNG #2017-004 ❖ DFM #MC7601000099  
APRIL 6, 2018**

**ADDENDUM NO. 3**

The following items shall become a part of the contract documents. Contractor must acknowledge receipt of this addendum on the Bid Form. Failure to do so may subject the Bidder to disqualification.

- Item No. 1      There are no liquidated damages on this project.
- Item No. 2      Refer to attached sketch for existing roof deck information.

**END OF ADDENDUM**

General Notes:

**IMPORTANT- DO NOT DISTRIBUTE**  
 NOTE: THESE DRAWINGS ARE CONFIDENTIAL FOR OFFICIAL USE ONLY. NOT FOR PUBLIC DISTRIBUTION. A DETERMINATION HAS BEEN MADE THAT THE PUBLICATION OF THESE PLANS COULD COMPROMISE PUBLIC SAFETY AND ARE NOT AVAILABLE PURSUANT TO DELAWARE CODE, TITLE 29, §10002 (1)(17)(a)(2) AND (3).

--	--



Revision


Project:  
**DEARNG PIGMAN READINESS CENTER ROOF REPLACEMENT**  
 601 BRIDGEVILLE HIGHWAY  
 SEAFORD, DELAWARE 19673  
 DEARNG PROJECT NO. 20-2016  
 OMB/DFM #: MC7601000029

Set No.: **BID SET** Sheet Title:

Proj. No.: OR441013.D01 Scale: AS NOTED Sheet No.:  
 Dwn. By: MFB Date: 3/21/18

THIS DRAWING, THE DESIGN AND CONSTRUCTION FEATURES DISCLOSED ARE PROPRIETARY TO DAVIS, BOWEN & FRIEDEL, INC. AND SHALL NOT BE ALTERED OR REDUCED WITHOUT WRITTEN PERMISSION.  
 COPYRIGHT © 2018

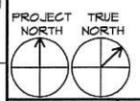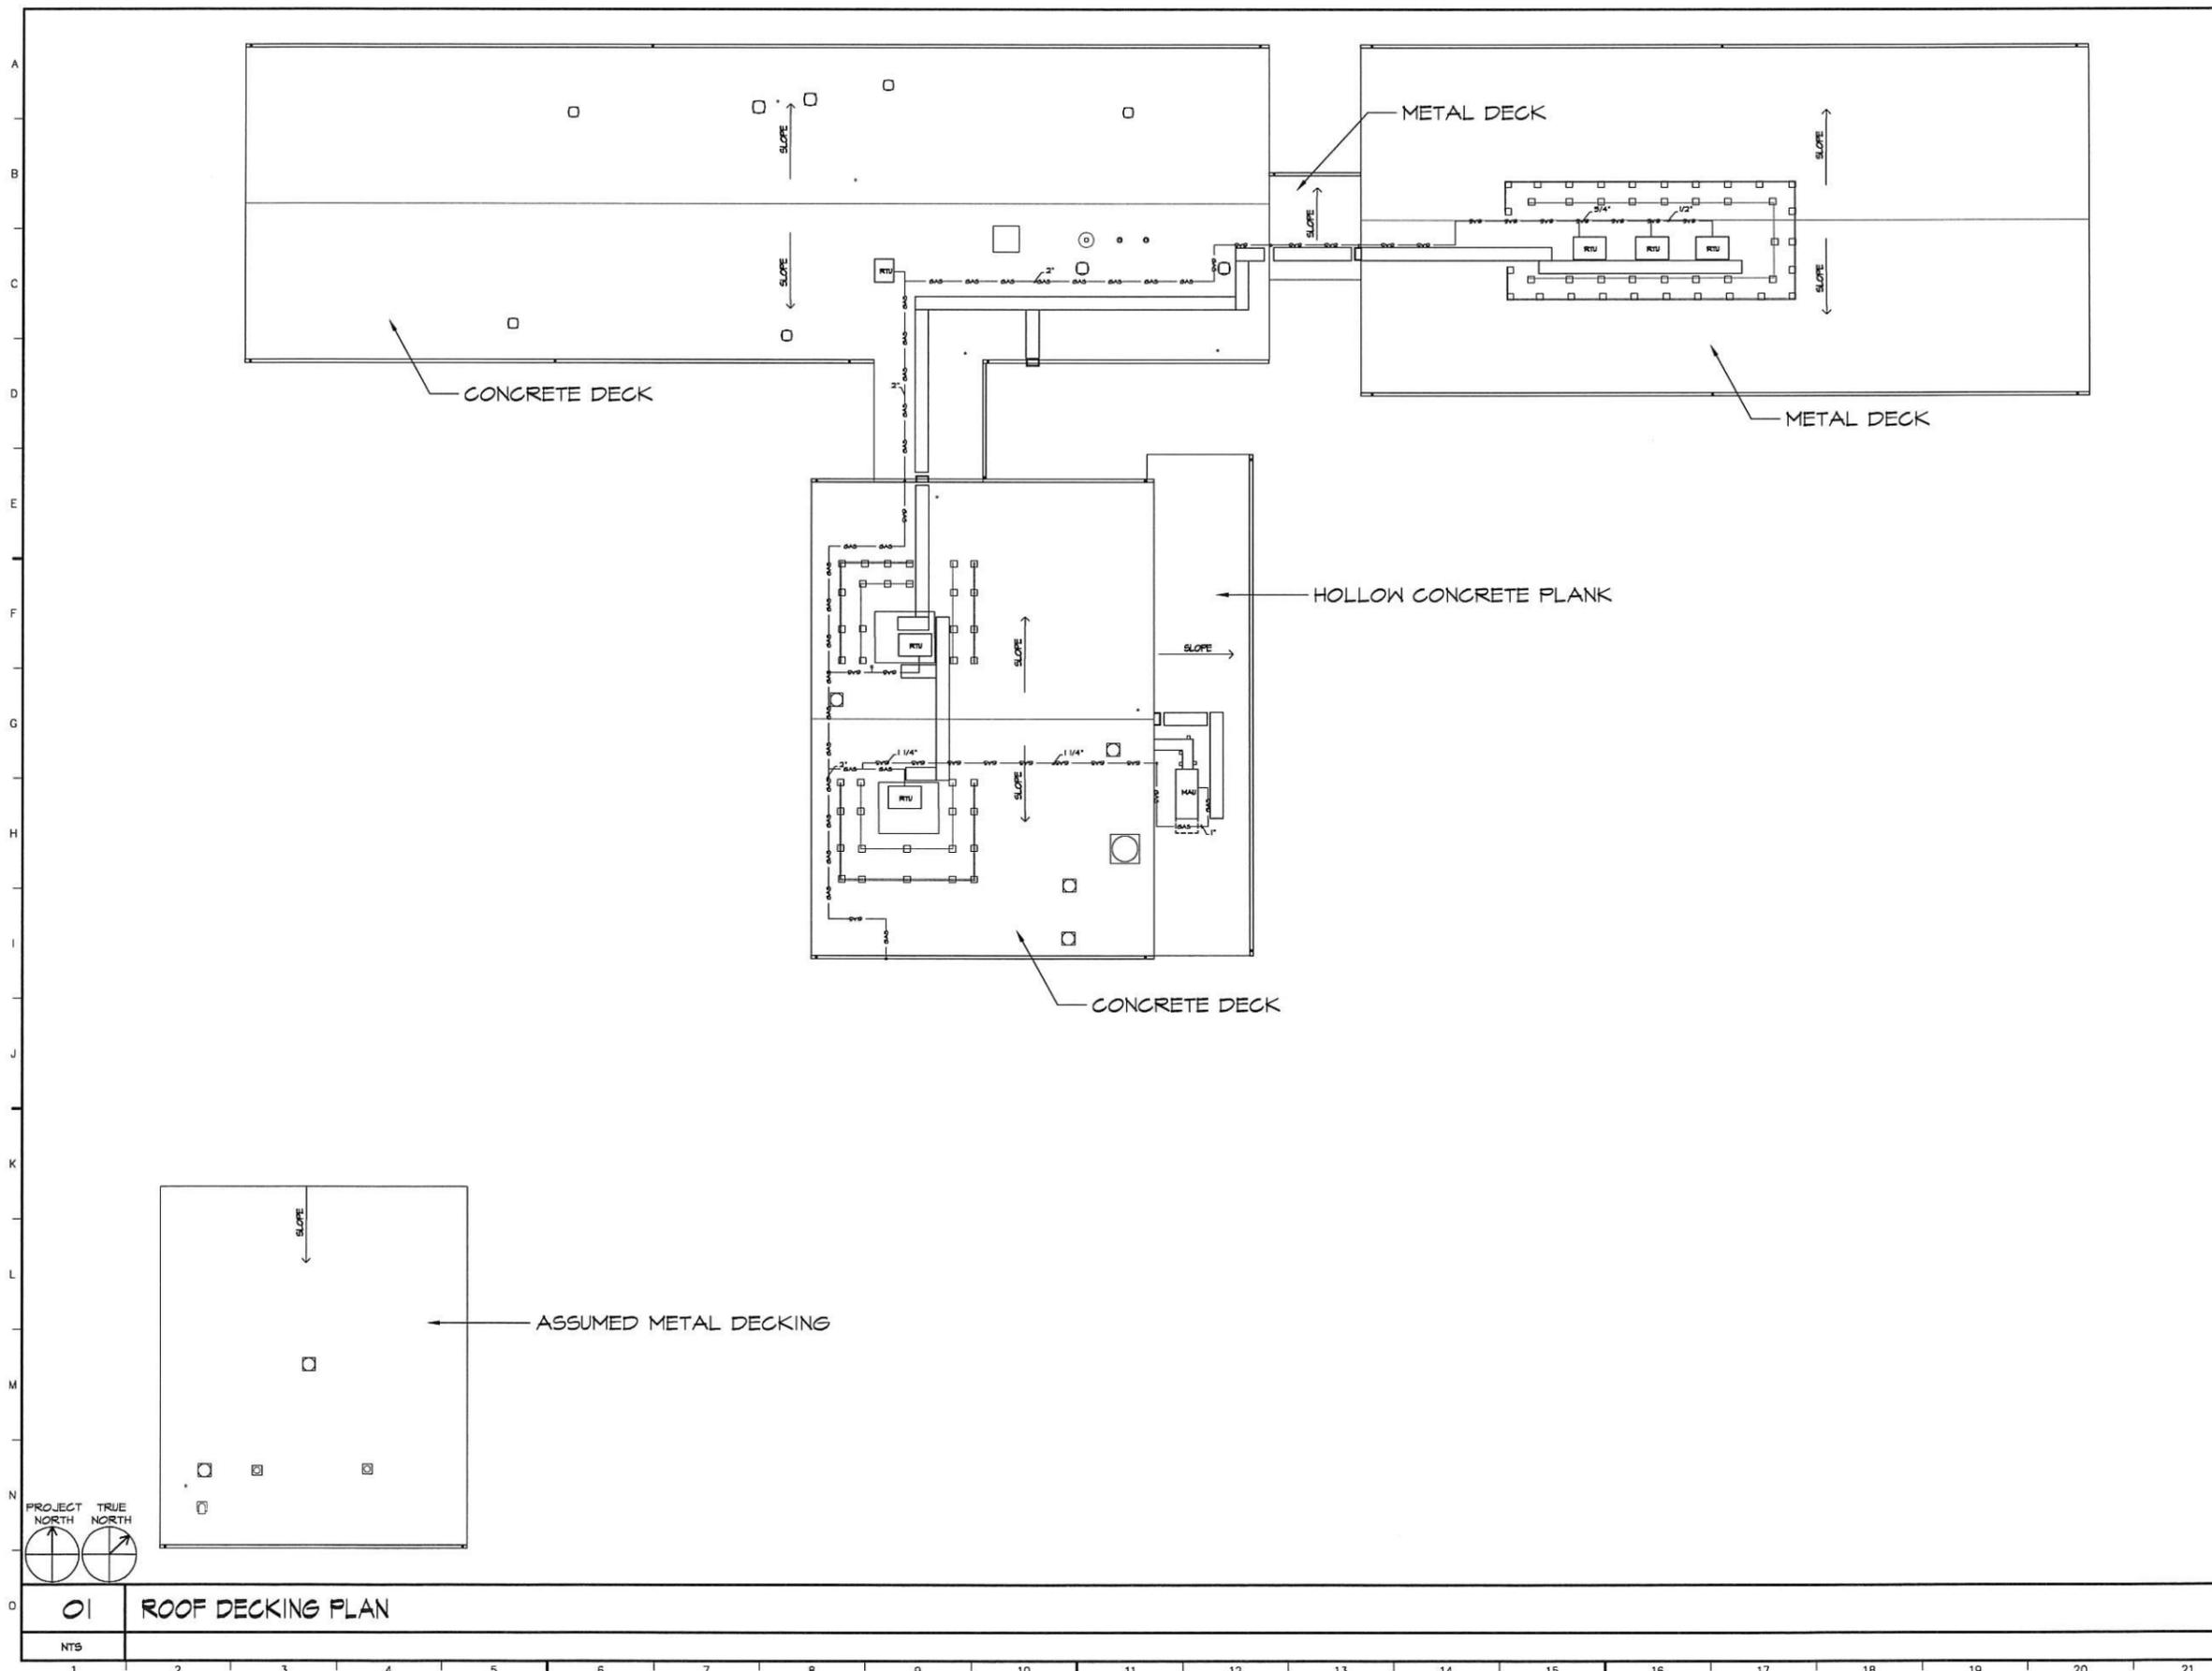

01 ROOF DECKING PLAN

NTS