
















FULL DEPTH PAVEMENT RECONSTRUCTION

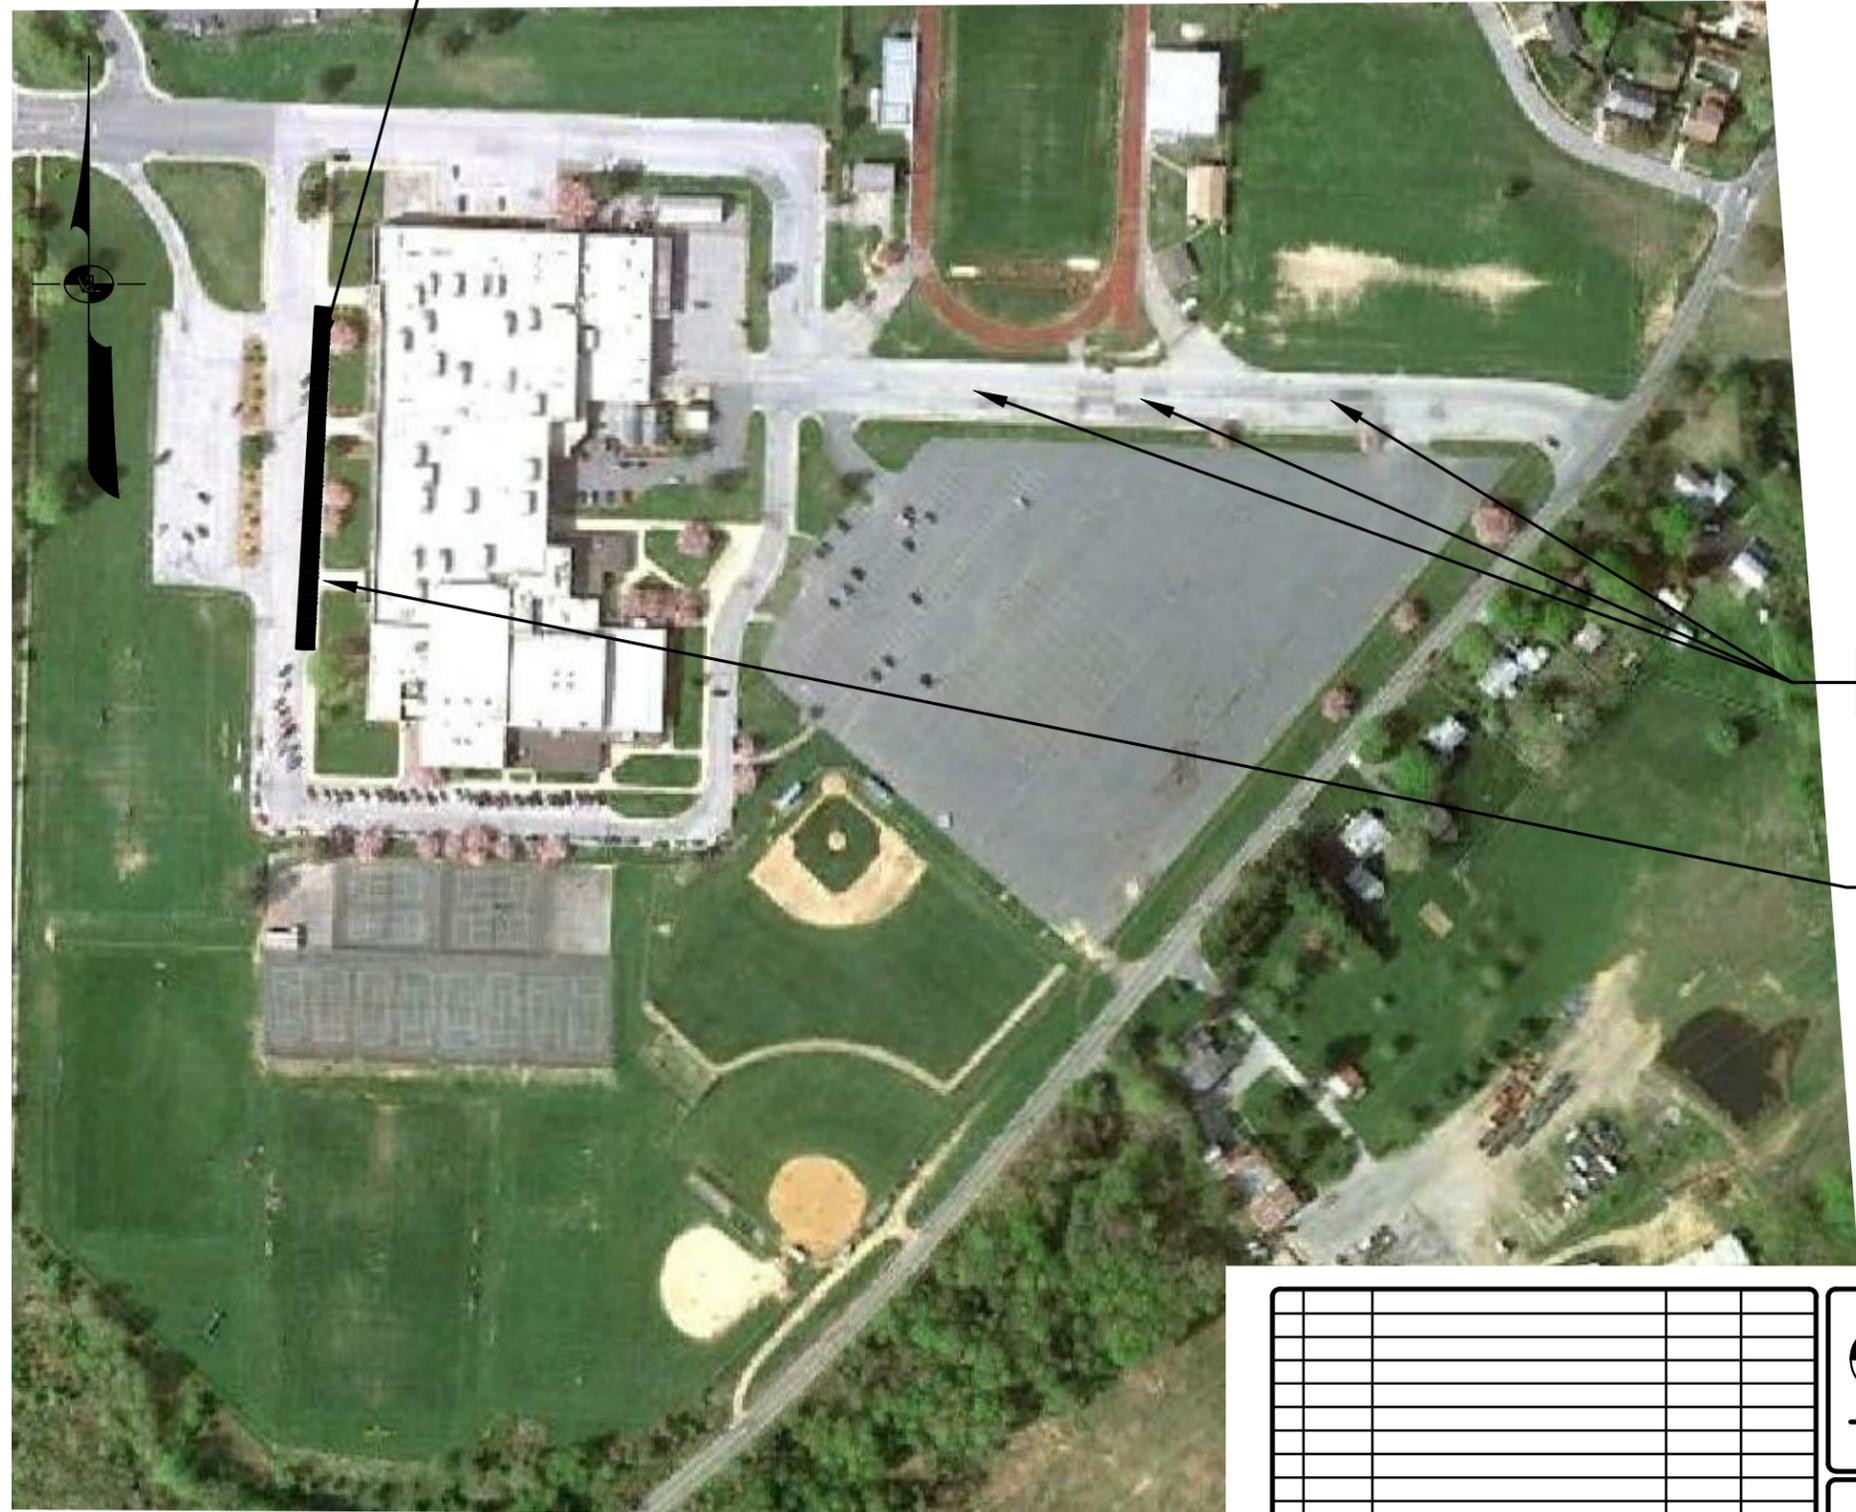


NOTE: QUANTITIES AND/OR LOCATIONS OF REPAIRS SHOWN ON THIS PLAN ARE PRELIMINARY, AND INCLUDED TO ASSIST CONTRACTORS IN PREPARING BIDS. ACTUAL LOCATIONS WILL BE MARKED IN THE FIELD, AND PAYMENT QUANTITIES WILL BE MEASURED FROM FIELD MARKINGS. SUCCESSFUL BIDDER WILL NOT BE PAID FOR ANY WORK PERFORMED THAT WAS NOT MARKED IN THE FIELD.

HOT MIX PATCHING

PCC SIDEWALK

GLASGOW HIGH SCHOOL  
1901 SOUTH COLLEGE AVE.  
NEWARK, DE 19702

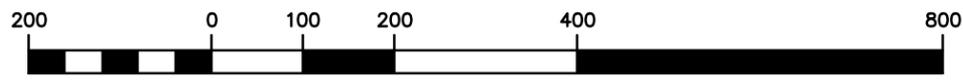

GRAPHIC SCALE (FEET)

NO.	DATE	REVISION	BY	APPROVED

VANDEMARK & LYNCH, INC. IS NOT RESPONSIBLE FOR ANY MODIFICATION MADE TO THIS PLAN AND/OR CADD FILE WITHOUT ITS WRITTEN AUTHORIZATION.



**VANDEMARK & LYNCH, INC.**  
ENGINEERS - PLANNERS - SURVEYORS  
4305 MILLER RD.  
WILMINGTON, DE 19802/(302) 764-7635  
WWW.VANDEMARKLYNCH.COM

PERMANENT FILE <i>N/A</i>	QA REVIEW	APPROVED BY
SURVEYED BY <i>N/A</i>	PROJECT MANAGER <i>S. JOHNS</i>	REFERENCE DRAWINGS
COMPUTED BY <i>N/A</i>	DRAWN BY <i>N. CARLSON</i>	
PROJECT NO. <b>24451.00</b>	FILE NO. <b>24451-EXHIB-1</b>	SHEET <b>8 OF 20</b>
		REVISION


























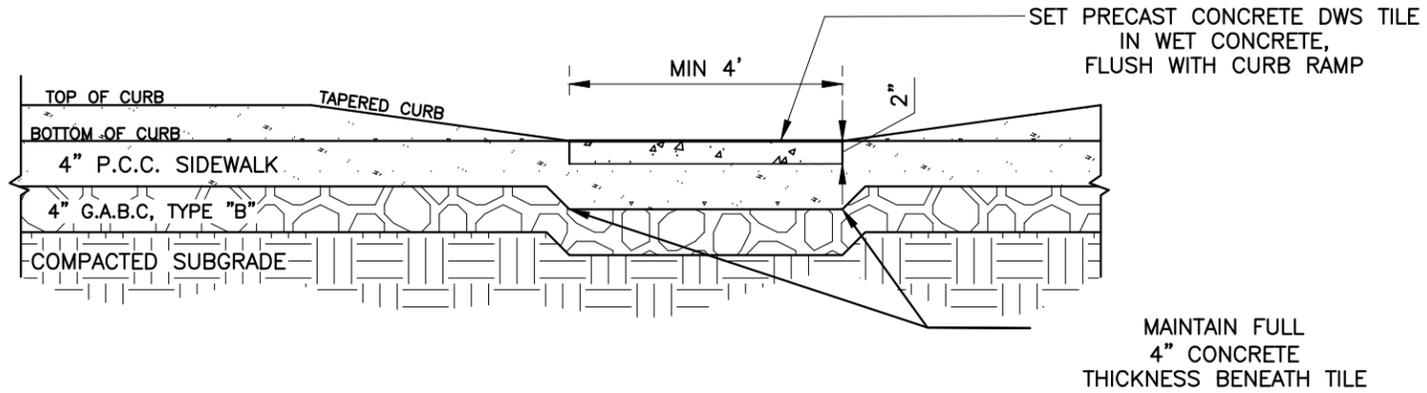


**DETECTABLE WARNING SURFACE (DWS) TILE  
INSTALLATION DETAIL**  
NOT TO SCALE

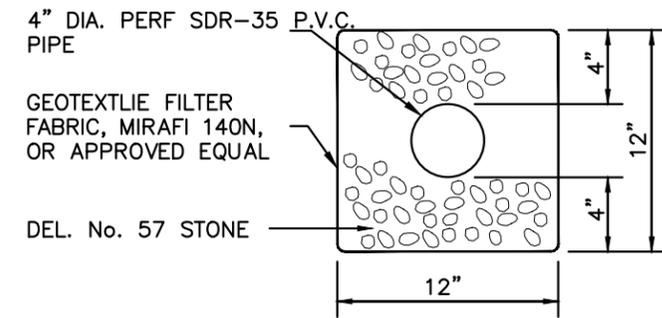

**UNDERDRAIN DETAIL**  
(NO SCALE)

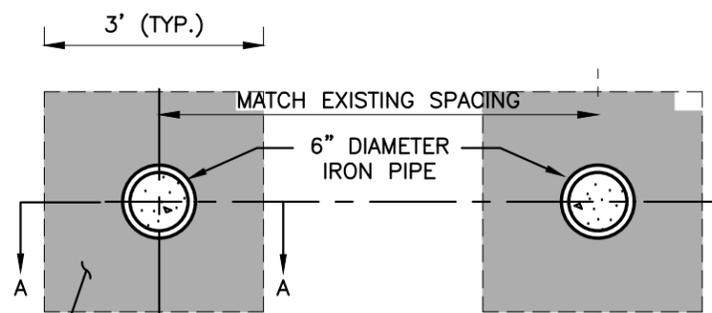

**PLAN**

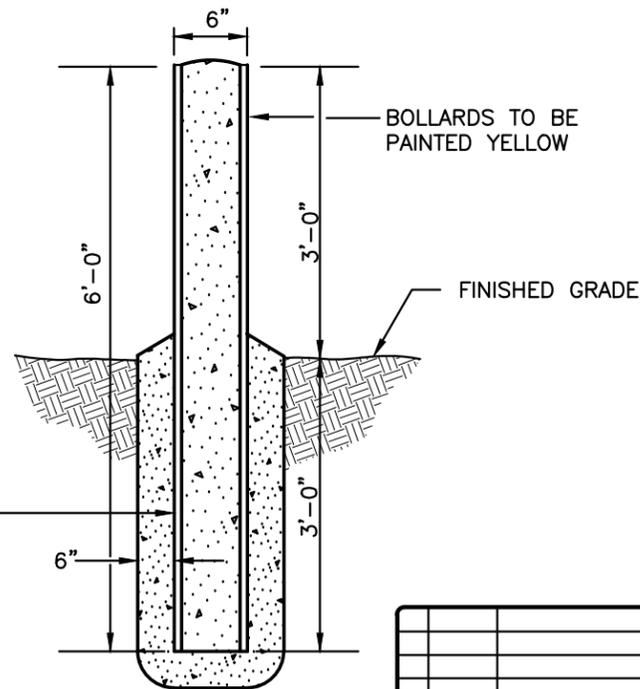

**SECTION A-A**

**BOLLARD DETAIL**  
NOT TO SCALE

**CHRISTINA SCHOOL DISTRICT  
DISTRICT WIDE PAVING  
BID # CHR-2017-13  
DETAILS**



**VANDEMARK  
& LYNCH, INC.**

ENGINEERS - PLANNERS - SURVEYORS  
4305 MILLER RD.  
WILMINGTON, DE 19802/(302) 764-7635  
WWW.VANDEMARKLYNCH.COM

PERMANENT FILE <i>N/A</i>	QA REVIEW	APPROVED BY
SURVEYED BY <i>N/A</i>	PROJECT MANAGER <i>S. JOHNS</i>	REFERENCE DRAWINGS
COMPUTED BY <i>N/A</i>	DRAWN BY <i>N. CARLSON</i>	
PROJECT NO. <b>24451.00</b>	FILE NO. <b>24451-EXHIB-1</b>	SHEET <b>20 OF 20</b>
		REVISION

NO.	DATE	REVISION	BY	APPROVED

VANDEMARK & LYNCH, INC. IS NOT RESPONSIBLE FOR ANY MODIFICATION MADE TO THIS PLAN AND/OR CADD FILE WITHOUT ITS WRITTEN AUTHORIZATION.