

ADDENDUM ISSUED BY

ABHA Architects, Inc.
1621 N. Lincoln Street
Wilmington, Delaware 19806

NOTICE: Attach this Addendum to the Project Manual for this project. It modifies and becomes a part of the Contract Documents. Work or materials not specifically mentioned herein are to be as described in the main body of the Specifications and as shown on the Drawings.

Acknowledge receipt of the Addendum in the space provided on the Bid Form.

This Addendum is being transmitted on the State of Delaware's Bid Solicitation Directory and can be accessed by logging-on to bids.delaware.gov and is listed as "New Dover HS - Signage" If there are any problems with legibility or content, please contact ABHA Architects, Inc. (302) 658-6426.

ATTACHMENTS

Revised Bid Tabulation Sheet (dated 5-27-14) -- 1-page
Wage Rate Determination Letter & Rate Sheet (letter dated 5-12-14) -- 2-pages
Partial Signage Schedule - Sign Types F, G & G2 (dated 5-27-14) -- 11- pages
Floor Plan Drawings -- 6-pages

GENERAL

1. **The bid date has been extended to Wednesday, June 4, 2014 at 3:00 pm.**

CHANGES TO PROJECT MANUAL

SECTION 00 03 00 - ADVERTISEMENT FOR BIDS

Page 00 03 00-1

Remove bid delivery date and substitute: Wednesday, June 4, 2014 at 3:00 pm.

SECTION 00 30 00 - BID FORM

Page 00 300-5

Delete sheet and substitute with Revised Bid Tabulation Sheet (dated 5-27-14).

Note quantity changes.

SECTION 00 95 00 - GENERAL AND SPECIAL INSTRUCTIONS

Page 00 95 00-11 -

Insert Wage Rate Determination Letter & Rate Sheet.

Note that this wage rate sheet applies only to Sign Type A.

CHANGES TO DRAWINGS

Floor Plan Drawings --

Delete drawings I-171, I-172, I-173, I-174, I-175 and I-181 (dated 05-05-14) and substitute attached I-171, I-172, I-173, I-174, I-175 and I-181 (dated 5-27-14)

Graphic & Sign Standard Drawings --

Sheet 4 - Sign Type A

1. L.E.D. Displays to meet the requirements of the City of Dover signage ordinance for Changeable Signs, noted here:

Section 4. Supplementary sign regulations.

4.4 Design Requirements

E. *Changeable signs.*

1. Changeable signs may be incorporated into a sign face when the changeable component of the sign face occupies less than 70 percent of the total area of that sign face.
2. Changeable sign area shall be integrated into the sign face and shall be enclosed by a border or similar enclosure so as to form one sign panel.
3. Electronic message centers (EMC):
 - (a) The following EMC display features and functions are permitted: scrolling, fading and dissolving while transitioning between messages.
 - (b) EMC's shall have a minimum display time of eight seconds. The transition time between message and/or message frames is limited to one second.
 - (c) The following EMC display features and functions are prohibited: traveling, flashing, spinning, rotating, any other moving effects, and all dynamic frame effects or patterns of illusionary movement or simulated movement.

Sheet 7 - Sign Type C

1. Change Quantity to (9) units

Sheet 11 - Sign Type F

1. Change Quantity to (362) units.
2. Refer to Partial Signage Schedule attached to this Addendum for locations and copy.

Sheet 12 - Sign Type G1

1. Change Quantity to (75) units.
2. Refer to Partial Signage Schedule attached to this Addendum for locations and copy.
3. Add handicap graphic to applicable signs per ADA.
4. Change size of this sign type to 8-1/2" (high) x 6" (wide).

Sheet 13 - Sign Type G2

1. Change Quantity to (66) units.
2. Refer to Partial Signage Schedule attached to this Addendum for locations and copy.
3. Delete "Message Schedule" shown on this sheet.

**New Dover High School
Signage**

Sign Type	Description	Quantity Reqd.	Basis of Bid Manuf.	Installed Price Total	Unit Price	Lead Time
Type A	Exterior - Monument Sign w/ Message Centers	1				
Type B1	Exterior - Entrance Signs - North Canopy	1				
Type B2	Exterior - Entrance Signs - South Canopy	1				
Type C	Exterior - Small Directional Signs	9				
Type C7	Exterior - Large Directional Sign	1				
Type D	Exterior - Field House Logo	1				
Type E	Exterior - Mesh Bleacher Banner	1				
Type F	Interior - ADA Room Signs - Small	362				
Type G1	Interior - ADA Room Signs - Large (Toilet/Stair/Elevator)	75				
Type G2	Interior - ADA Room Signs - Large (Feature Room)	66				
Type H	Interior - Directional Signage - Details	14				
Type I	Interior - Main Office - Logo Sign	1				
Type J	Interior - Main Street - Dimensional Copy - Schedule/Details	18				
Type K	Interior - Main Street - Ceiling Banners	28				
Type L	Interior - Main Street - Wall Plaques	12				
Type M	Interior - Gymnasium - Dimensional Copy	2				
Type N	Interior - Gymnasium - Senator Logo	1				
Type O	Interior - Gymnasium - "D" Logo	1				
Type P	Interior - Gymnasium - Athlete Banner	10				
Type Q	Interior - Gymnasium - State Champ Wall Plaques	40				
Type R	Interior - Gymnasium - Conference Champ Banners	13				
Type S	Interior - Gymnasium - Conference Member Banners	2-sets				
Type T	Interior - Gymnasium - Scoreboard Banners	2				
Type U	Interior - Auxiliary Gym - Banners	4				



STATE OF DELAWARE
DEPARTMENT OF LABOR
DIVISION OF INDUSTRIAL AFFAIRS
225 Corporate Boulevard, Suite 104
Newark, Delaware 19702

TELEPHONE (302) 761-8200
(302) 451-3423
Fax (302) 368-6604

Via Facsimile and Regular Mail

May 12, 2014

Mr. Carl Krienen
ABHA Architects Inc.
1621 N. Lincoln Street
Wilmington, DE 19806

Re: New Dover High School Signage, Kent County, Delaware

Dear Mr. Krienen:


I am responding to your request for a category determination for the New Dover High School Signage, which is a state funded construction project located in Kent County, Delaware. The work consists of providing all materials and labor for the installation of monumental, main exterior building signage, stadium signage, banners and interior signage. You estimate the total cost of construction for this project to be \$150,000.00.

Based upon the information you provided the Department of Labor has determined that this project is a Building Construction project.

Delaware's Prevailing Wage Regulations provide that the rates applicable to a project are the rates in effect on the date of publication of the specifications for that project. I have enclosed a certified copy of the March 14, 2014, prevailing wage rates for Building Construction to be included in your bid specification. However, please be advised that, in the event that a contract for a project is not executed within one hundred and twenty (120) days from the earliest date the specifications were published, the rates in effect at the time of the execution of the contract shall be the applicable rates for the project.

If you have any questions or I can provide any additional assistance, please do not hesitate to contact me at (302) 451-3406.

Sincerely,

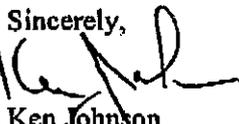
Ken Johnson
Labor Law Enforcement Officer
kennethw.johnson@state.de.us

Enclosure

STATE OF DELAWARE
DEPARTMENT OF LABOR
DIVISION OF INDUSTRIAL AFFAIRS
OFFICE OF LABOR LAW ENFORCEMENT
PHONE: (302) 451-3423


Mailing Address:
225 CORPORATE BOULEVARD
SUITE 104
NEWARK, DE 19702

Located at:
225 CORPORATE BOULEVARD
SUITE 104
NEWARK, DE 19702

PREVAILING WAGES FOR BUILDING CONSTRUCTION EFFECTIVE MARCH 14, 2014

CLASSIFICATION	NEW CASTLE	KENT	SUSSEX
ASBESTOS WORKERS	21.87	26.94	39.20
BOILERMAKERS	65.47	33.22	48.83
BRICKLAYERS	48.08	48.08	48.08
CARPENTERS	50.91	50.91	40.47
CEMENT FINISHERS	31.52	29.11	21.20
ELECTRICAL LINE WORKERS	43.49	37.29	28.44
ELECTRICIANS	62.10	62.10	62.10
ELEVATOR CONSTRUCTORS	77.78	40.93	30.55
GLAZIERS	65.60	65.60	20.15
INSULATORS	51.48	51.48	51.48
IRON WORKERS	59.62	59.62	59.62
LABORERS	39.75	39.75	39.75
MILLWRIGHTS	63.53	63.53	50.10
PAINTERS	44.94	44.94	44.94
PILEDRIVERS	69.32	37.64	30.45
PLASTERERS	21.60	28.95	17.50
PLUMBERS/PIPEFITTERS/STEAMFITTERS	60.20	45.65	47.28
POWER EQUIPMENT OPERATORS	58.31	58.31	24.13
ROOFERS-COMPOSITION	22.35	19.07	17.63
ROOFERS-SHINGLE/SLATE/TILE	17.59	17.50	16.45
SHEET METAL WORKERS	63.24	63.24	63.24
SOFT FLOOR LAYERS	47.12	47.12	47.12
SPRINKLER FITTERS	52.73	52.73	52.73
TERRAZZO/MARBLE/TILE FNRS	52.50	52.50	45.45
TERRAZZO/MARBLE/TILE STRS	60.28	60.28	52.63
TRUCK DRIVERS	27.90	26.82	29.03

CERTIFIED: 5/12/14

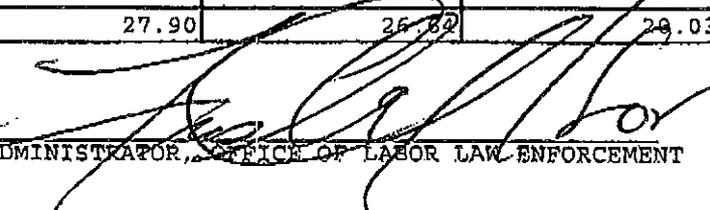BY: 

ADMINISTRATOR, OFFICE OF LABOR LAW ENFORCEMENT

NOTE: THESE RATES ARE PROMULGATED AND ENFORCED PURSUANT TO THE PREVAILING WAGE REGULATIONS ADOPTED BY THE DEPARTMENT OF LABOR ON APRIL 3, 1992.

CLASSIFICATIONS OF WORKERS ARE DETERMINED BY THE DEPARTMENT OF LABOR. FOR ASSISTANCE IN CLASSIFYING WORKERS, OR FOR A COPY OF THE REGULATIONS OR CLASSIFICATIONS, PHONE (302) 451-3423.

NON-REGISTERED APPRENTICES MUST BE PAID THE MECHANIC'S RATE.

PROJECT: New Dover High School Signage, Kent County

SIGNAGE SCHEDULE - SIGN TYPES F, G1 & G2							
MARK	LEVEL	DOOR NO.	SIGN INFO				
			SIGN TYPE	ROOM NO. (COPY)	COPY - LINE #1	COPY - LINE #2	NOTES
1	1ST FLOOR T	A101	F	A101			
2	1ST FLOOR T	A102	F	A102			
3	1ST FLOOR T	A103	F	A103			
4	1ST FLOOR T	A104	F	A104			
5	1ST FLOOR T	A105	G1	(n/a)	WOMEN		FEMALE ICON
6	1ST FLOOR T	A106	G1	(n/a)	MEN		MALE ICON
7	1ST FLOOR T	A107	F	A107			
8	1ST FLOOR T	A108	F	A108			
9	1ST FLOOR T	A109	F	A109			
10	1ST FLOOR T	A110	F	A110			
11	1ST FLOOR T	A111	F	A111			
12	1ST FLOOR T	A112	F	A112			
13	1ST FLOOR T	A113	F	A113-TECH			
14	1ST FLOOR T	A116	F	A116			
15	1ST FLOOR T	A117	F	A117			
16	1ST FLOOR T	A118	F	A118			
17	1ST FLOOR T	A120	F	A112			
18	1ST FLOOR T	A121	F	A121-STOR			
19	1ST FLOOR T	A122	F	A122			
20	1ST FLOOR T	A123	F	A123			
21	1ST FLOOR T	A124	F	A124			
22	1ST FLOOR T	A125	F	A125			
23	1ST FLOOR T	A126	F	A126			
24	1ST FLOOR T	A127	F	A127			
25	1ST FLOOR T	A128	F	A128			
26	1ST FLOOR T	A130	F	A130			
27	1ST FLOOR T	A131	F	A131			
28	1ST FLOOR T	A132	F	A132			
29	1ST FLOOR T	A133	G1	(n/a)	WOMEN		FEMALE ICON
30	1ST FLOOR T	A134	F	A134			
31	1ST FLOOR T	A135	G1	(n/a)	MEN		MALE ICON
32	1ST FLOOR T	A136	F	A136			
33	1ST FLOOR T	A137	F	A137			
34	1ST FLOOR T	A138	F	A138			
35	1ST FLOOR T	A140	G1	(n/a)	ADAPTIVE - A		CO-ED ICON
36	1ST FLOOR T	A142	G1	(n/a)	STAFF		CO-ED ICON
37	1ST FLOOR T	A143	F	A143			
38	1ST FLOOR T	A144	F	A144-ELEC			
39	1ST FLOOR T	A145	F	A145-STOR			
40	1ST FLOOR T	A146	G1	(n/a)	ADAPTIVE - B		CO-ED ICON
41	1ST FLOOR T	A147	F	A147-CUST			
42	1ST FLOOR T	A148	F	A148			
43	1ST FLOOR T	A149	F	A149			
44	1ST FLOOR T	A150	F	A150			
45	1ST FLOOR T	A153A	F	A153			
46	1ST FLOOR T	A153B	F	A153			

SIGNAGE SCHEDULE - SIGN TYPES F, G1 & G2							
MARK	LEVEL	DOOR NO.	SIGN INFO				
			SIGN TYPE	ROOM NO. (COPY)	COPY - LINE #1	COPY - LINE #2	NOTES
47	1ST FLOOR T	B103A	G2	B103	MAIN	OFFICE	mnt on glass; provide back panel
48	1ST FLOOR T	B103B	G2	B103	MAIN	OFFICE	mnt on glass; provide back panel
49	1ST FLOOR T	B104A	F	B104			
50	1ST FLOOR T	B106	F	B106-MECH			
51	1ST FLOOR T	B107	F	B107			
52	1ST FLOOR T	B108	G2	B108	SCHOOL	STORE	
53	1ST FLOOR T	B109	F	B109			
54	1ST FLOOR T	B111A	G2	B111	MAIL ROOM		
55	1ST FLOOR T	B111B	F	B111			
56	1ST FLOOR T	B112	G2	B112	GUIDANCE		
57	1ST FLOOR T	B115A	F	B115			
58	1ST FLOOR T	B116	F	B116			
59	1ST FLOOR T	B119	G2	B119	CONFERENCE		
60	1ST FLOOR T	B120	F	B120			
61	1ST FLOOR T	B121	F	B121	FIRE COMMAND	CENTER	
62	1ST FLOOR T	B122	F	B122-STOR			
63	1ST FLOOR T	B124	F	B124			
64	1ST FLOOR T	B125	G2	B125	HEALTH	SUITE	
65	1ST FLOOR T	B126	F	B126			
66	1ST FLOOR T	B128	F	B128			
67	1ST FLOOR T	B129	F	B129			
68	1ST FLOOR T	B130	F	B130			
69	1ST FLOOR T	B131	F	B131			
70	1ST FLOOR T	B132	F	B132-CUST			
71	1ST FLOOR T	B134	G1	(n/a)	STAFF		CO-ED ICON
72	1ST FLOOR T	B135	F	B135			
73	1ST FLOOR T	B136	G1	(n/a)	STAFF		CO-ED ICON
74	1ST FLOOR T	B137	F	137-STOR			
75	1ST FLOOR T	B137.1	F	139-STOR			
76	1ST FLOOR T	B138	F	B138			
77	1ST FLOOR T	B139	G1	(n/a)	RESTROOM		CO-ED ICON
78	1ST FLOOR T	B140	F	B140			
79	1ST FLOOR T	B141	G1	(n/a)	RESTROOM		CO-ED ICON
80	1ST FLOOR T	B142	F	B142			
81	1ST FLOOR T	B143	F	B143			
82	1ST FLOOR T	B144	F	B144			
83	1ST FLOOR T	B146	F	B146			
84	1ST FLOOR T	B147	F	B147			
85	1ST FLOOR T	B148	F	B148			
86	1ST FLOOR T	B151	G2	B151	WELLNESS	CENTER	
87	1ST FLOOR T	B153A	F	B153			
88	1ST FLOOR T	B153B	F	B153			
89	1ST FLOOR T	B157	F	B157			
90	1ST FLOOR T	B159	F	B159			
91	1ST FLOOR T	B160	F	B160			
92	1ST FLOOR T	B163	F	B163			

SIGNAGE SCHEDULE - SIGN TYPES F, G1 & G2							
MARK	LEVEL	DOOR NO.	SIGN INFO				
			SIGN TYPE	ROOM NO. (COPY)	COPY - LINE #1	COPY - LINE #2	NOTES
93	1ST FLOOR T	B165A	G2	B165	SUPPLY	ROOM	
94	1ST FLOOR T	B165B	F	B165			
95	1ST FLOOR T	B167	F	B167			(ADMIN ASSIST)
96	1ST FLOOR T	C101A	F	C101			
97	1ST FLOOR T	C101B	F	C101			
98	1ST FLOOR T	C102	F	C102-STOR			
99	1ST FLOOR T	C103	F	C103			
100	1ST FLOOR T	C104	F	C104			
101	1ST FLOOR T	C105A	G1	(n/a)	RESTROOM		CO-ED ICON
102	1ST FLOOR T	C105B	G1	(n/a)	RESTROOM		CO-ED ICON
103	1ST FLOOR T	C106A	F	C106-ELEC			
104	1ST FLOOR T	C106B	F	C106-ELEC			
105	1ST FLOOR T	C107	F	C107			
106	1ST FLOOR T	C108	F	C108			
107	1ST FLOOR T	C109	G1	(n/a)	RESTROOM		CO-ED ICON
108	1ST FLOOR T	C110	F	C110			
109	1ST FLOOR T	C111	F	C111-STOR			
110	1ST FLOOR T	C112	F	C112			
111	1ST FLOOR T	C113	F	C113			
112	1ST FLOOR T	C114	G1	(n/a)	MEN		MALE ICON
113	1ST FLOOR T	C115	F	C115			
114	1ST FLOOR T	C116	F	C116			
115	1ST FLOOR T	C117	F	C117			
116	1ST FLOOR T	C118	F	C118			
117	1ST FLOOR T	C119	G1	(n/a)	WOMEN		FEMALE ICON
118	1ST FLOOR T	C121	F	C121			
119	1ST FLOOR T	C122	F	C122			
120	1ST FLOOR T	C123	F	C123			
121	1ST FLOOR T	C124	F	C124-CUST			
122	1ST FLOOR T	C125	F	C124-ELEC			
123	1ST FLOOR T	C126	F	C123-TECH			
124	1ST FLOOR T	C127	F	C127			
125	1ST FLOOR T	D101A	G2	D101	DINING	CENTER	mnt on glass; provide back panel
126	1ST FLOOR T	D102	F	D102-ELEC			
127	1ST FLOOR T	D102A	F	D102-ELEC			
128	1ST FLOOR T	D103	F	D103-SPRNK			
129	1ST FLOOR T	D104	F	D104			
130	1ST FLOOR T	D104A	F	D104A			
131	1ST FLOOR T	D104B	F	D104A			
132	1ST FLOOR T	D105	F	D105-STOR			
133	1ST FLOOR T	D105B	F	D105-STOR			
134	1ST FLOOR T	D105C	F	D105-CUST			
135	1ST FLOOR T	D107	G1	(n/a)	RESTROOM		CO-ED ICON
136	1ST FLOOR T	D108	F	D108-STAFF			
137	1ST FLOOR T	D109	F	D109-BREAK			
138	1ST FLOOR T	D110	F	D110			

SIGNAGE SCHEDULE - SIGN TYPES F, G1 & G2							
MARK	LEVEL	DOOR NO.	SIGN INFO				
			SIGN TYPE	ROOM NO. (COPY)	COPY - LINE #1	COPY - LINE #2	NOTES
139	1ST FLOOR T	D111	F	D111-LAUND			
140	1ST FLOOR T	D111A	F	D111A-STOR			
141	1ST FLOOR T	D111B	F	D111B-TECH			
142	1ST FLOOR T	D114	F	D114-STOR			
143	1ST FLOOR T	D115	F	D115			
144	1ST FLOOR T	D116A	F	D116-SERV			
145	1ST FLOOR T	D116C	G2	D116	FOOD COURT		
146	1ST FLOOR T	D117B	F	D117-DISH			
147	1ST FLOOR T	D118A	G2	D118	FACULTY	DINING	mnt on glass; provide back panel
148	1ST FLOOR T	D118B	F	D118			
149	1ST FLOOR T	D119A	F	D119			
150	1ST FLOOR T	D120	F	D120			(location?)
151	1ST FLOOR T	D128A	F	D128			mnt on glass; provide back panel
152	1ST FLOOR T	D128C	F	D128			
153	1ST FLOOR T	D144	F	D144-MECH			
154	1ST FLOOR T	D145	F	ST105-MECH			
155	1ST FLOOR T	E101A	F	E101-STOR			
156	1ST FLOOR T	E101D	F	E101			
157	1ST FLOOR T	E101F	F	E101-STOR			
158	1ST FLOOR T	E105	F	E105			
159	1ST FLOOR T	E106	G1	(n/a)	RESTROOM		CO-ED ICON
160	1ST FLOOR T	E107	F	E107-STOR			
161	1ST FLOOR T	E108	F	E108-ELEC			
162	1ST FLOOR T	E109	F	E109-TECH			
163	1ST FLOOR T	E110	G1	(n/a)	RESTROOM		CO-ED ICON
164	1ST FLOOR T	E111	G2	E111	DRESSING	ROOM - A	
165	1ST FLOOR T	E112A	F	E112-SHOP			
166	1ST FLOOR T	E112B	F	E112-SHOP			
167	1ST FLOOR T	E113	F	E113-STOR			
168	1ST FLOOR T	E114	F	E114-STOR			
169	1ST FLOOR T	E115	G2	E115	DRESSING	ROOM - B	
170	1ST FLOOR T	E116	G1	(n/a)	RESTROOM		CO-ED ICON
171	1ST FLOOR T	E117	F	E117			
172	1ST FLOOR T	E118	G1	(n/a)	MEN		MALE ICON
173	1ST FLOOR T	E119	G1	(n/a)	WOMEN		FEMALE ICON
174	1ST FLOOR T	E120A	F	E120-STOR			
175	1ST FLOOR T	E120B	F	E120-STOR			
176	1ST FLOOR T	E121	F	E121-STOR			
177	1ST FLOOR T	E122	F	E122			
178	1ST FLOOR T	E123	F	E123-CUST			
179	1ST FLOOR T	E124	G1	(n/a)	MEN		MALE ICON
180	1ST FLOOR T	E125	G1	(n/a)	WOMEN		FEMALE ICON
181	1ST FLOOR T	E126A	F	E126-CUST			
182	1ST FLOOR T	E128	F	E128-STAIR			
183	1ST FLOOR T	E129	G2	E129	SMALL	BAND ROOM	
184	1ST FLOOR T	E130A	G2	E130	LARGE	BAND ROOM	

SIGNAGE SCHEDULE - SIGN TYPES F, G1 & G2							
MARK	LEVEL	DOOR NO.	SIGN INFO				
			SIGN TYPE	ROOM NO. (COPY)	COPY - LINE #1	COPY - LINE #2	NOTES
185	1ST FLOOR T	E130B	G2	E130	LARGE	BAND ROOM	
186	1ST FLOOR T	E131A	F	E131			
187	1ST FLOOR T	E131B	F	E131			
188	1ST FLOOR T	E132	F	E132			
189	1ST FLOOR T	E133	F	E133			
190	1ST FLOOR T	E134A	F	E134			
191	1ST FLOOR T	E134B	F	E134			
192	1ST FLOOR T	E135	F	E135			
193	1ST FLOOR T	E136	F	E136			
194	1ST FLOOR T	E137A	G2	E137	CHORAL	ROOM	
195	1ST FLOOR T	E137B	G2	E137	CHORAL	ROOM	
196	1ST FLOOR T	E138	F	E138			
197	1ST FLOOR T	E139	F	E139-STOR			
198	1ST FLOOR T	E143	F	E127-STAGE			
199	1ST FLOOR T	E145	F	E127-STAGE			
200	1ST FLOOR T	E146	G2	E101	THEATER		
201	1ST FLOOR T	E147	G2	E101	THEATER		
202	1ST FLOOR T	E148	G2	E101	THEATER		
203	1ST FLOOR T	E150A	G2	E150	DANCE ROOM		
204	1ST FLOOR T	E151	F	E151			
205	1ST FLOOR T	E152	F	E152	STRINGS	ROOM	
206	1ST FLOOR T	E154	F	E154-STOR			
207	1ST FLOOR T	E200B	F	E200			
208	1ST FLOOR T	F101A	G2	F101	CULINARY	ARTS LAB	
209	1ST FLOOR T	F101B	G2	F101	CULINARY	ARTS LAB	
210	1ST FLOOR T	F105	F	F105-STOR			
211	1ST FLOOR T	F107A	F	F107			
212	1ST FLOOR T	F107B	F	F107			
213	1ST FLOOR T	F109	F	F109-LAUND			
214	1ST FLOOR T	F111	F	F111			
215	1ST FLOOR T	F113	F	F113			
216	1ST FLOOR T	F113.1	F	F113A			
217	1ST FLOOR T	F115A	F	F115-STOR			
218	1ST FLOOR T	F115B	F	F115-STOR			
219	1ST FLOOR T	F117	F	F117			
220	1ST FLOOR T	F119	F	F119			
221	1ST FLOOR T	F123	F	F123			
222	1ST FLOOR T	F125	F	F125			
223	1ST FLOOR T	F127	F	F127			
224	1ST FLOOR T	F129	F	F129			
225	1ST FLOOR T	G102A	G2	G102	FITNESS	ROOM	
226	1ST FLOOR T	G102B	G2	G102	FITNESS	ROOM	
227	1ST FLOOR T	G104A	G2	G104	WRESTLING /	MOVEMENT	
228	1ST FLOOR T	G104B	G2	G104	WRESTLING /	MOVEMENT	
229	1ST FLOOR T	G106	F	G106			
230	1ST FLOOR T	G108	G1	G108	LOCKER	ROOM - A	

SIGNAGE SCHEDULE - SIGN TYPES F, G1 & G2							
MARK	LEVEL	DOOR NO.	SIGN INFO				
			SIGN TYPE	ROOM NO. (COPY)	COPY - LINE #1	COPY - LINE #2	NOTES
231	1ST FLOOR T	G114A	F	G114-LAUND			
232	1ST FLOOR T	G116	G1	G108	LOCKER	ROOM - B	
233	1ST FLOOR T	G122	G2	G122	TEAM	MEETING	
234	1ST FLOOR T	G124	G2	G124	ATHLETIC	TRAINER	
235	1ST FLOOR T	G132F	G2	G103	MAIN	GYMNASIUM	
236	1ST FLOOR T	G133D	G2	G103	MAIN	GYMNASIUM	
237	1ST FLOOR T	G134.1	F	G134-STOR			
238	1ST FLOOR T	G134D	G2	G103	MAIN	GYMNASIUM	
239	1ST FLOOR T	G135.1	F	G135-STOR			
240	1ST FLOOR T	G135D	G2	G103	MAIN	GYMNASIUM	
241	1ST FLOOR T	H102	F	H102			
242	1ST FLOOR T	H103	F	H103			
243	1ST FLOOR T	H104A	F	H104-STOR			
244	1ST FLOOR T	H105	G1	(n/a)	RESTROOM		CO-ED ICON
245	1ST FLOOR T	H106A	G2	H106	AUXILIARY	GYMNASIUM	
246	1ST FLOOR T	H106B	G2	H106	AUXILIARY	GYMNASIUM	
247	1ST FLOOR T	H106C	G2	H106	AUXILIARY	GYMNASIUM	
248	1ST FLOOR T	H106D	G2	H106	AUXILIARY	GYMNASIUM	
249	1ST FLOOR T	H106E	G1	G108	LOCKER - C &	FACULTY	FEMALE ICON; MOUNT ON DOOR
250	1ST FLOOR T	H106F	G1	G108	LOCKER - D &	FACULTY	MALE ICON; MOUNT ON DOOR
251	1ST FLOOR T	H106G	F	H104-STOR			MOUNT ON DOOR
252	1ST FLOOR T	H107	F	H107			
253	1ST FLOOR T	H108	F	H108-TECH			
254	1ST FLOOR T	H109	F	H109			
255	1ST FLOOR T	H110A	F	H110			
256	1ST FLOOR T	H111	F	H111-ELEC			
257	1ST FLOOR T	H112A	F	H112-STOR			
258	1ST FLOOR T	H113	F	H113			
259	1ST FLOOR T	H113.1	F	H113A-STOR			
260	1ST FLOOR T	H114A	F	H114			
261	1ST FLOOR T	H115	F	H115			
262	1ST FLOOR T	H116A	G1	(n/a)	RESTROOM		CO-ED ICON
263	1ST FLOOR T	H117.1	G1	(n/a)	RESTROOM		CO-ED ICON
264	1ST FLOOR T	H117A	F	H117			
265	1ST FLOOR T	H117B	F	H117			
266	1ST FLOOR T	H118A	F	H118			
267	1ST FLOOR T	H119.2	G1	(n/a)	RESTROOM		CO-ED ICON
268	1ST FLOOR T	H119A	F	H119			
269	1ST FLOOR T	H120A	G1	(n/a)	RESTROOM		CO-ED ICON
270	1ST FLOOR T	H122A	F	H122			
271	1ST FLOOR T	H123.2	G1	(n/a)	RESTROOM		CO-ED ICON
272	1ST FLOOR T	H123A	F	H123			
273	1ST FLOOR T	H124A	F	H143			MOUNT ON DOOR
274	1ST FLOOR T	H124B	F	H143			
275	1ST FLOOR T	H125A	F	H148			
276	1ST FLOOR T	H125B	F	H148			

SIGNAGE SCHEDULE - SIGN TYPES F, G1 & G2							
MARK	LEVEL	DOOR NO.	SIGN INFO				
			SIGN TYPE	ROOM NO. (COPY)	COPY - LINE #1	COPY - LINE #2	NOTES
277	1ST FLOOR T	H127A	F	H137			
278	1ST FLOOR T	H127B	F	H137			
279	1ST FLOOR T	H128A	G1	(n/a)	FACULTY		FEMALE ICON
280	1ST FLOOR T	H130	G1	(n/a)	LOCKER	ROOM - C	FEMALE ICON
281	1ST FLOOR T	H131A	F	H131			
282	1ST FLOOR T	H133A	F	H133			
283	1ST FLOOR T	H134A	G1	(n/a)	FACULTY		MALE ICON
284	1ST FLOOR T	H135A	F	H135			
285	1ST FLOOR T	H136A	F	H140			MOUNT ON DOOR
286	1ST FLOOR T	H136B	F	H140			
287	1ST FLOOR T	H138	G1	(n/a)	LOCKER	ROOM - D	MALE ICON
288	1ST FLOOR T	H141A	F	H141			
289	1ST FLOOR T	H141B	F	H141			
290	1ST FLOOR T	H142	F	H142-STOR			
291	1ST FLOOR T	H142B	F	H142-STOR			MOUNT ON DOOR
292	1ST FLOOR T	H143	F	H143			
293	1ST FLOOR T	H144.1	G1	(n/a)	LOCKER	ROOM - C	FEMALE ICON
294	1ST FLOOR T	H144A	G1	(n/a)	RESTROOM		FEMALE ICON
295	1ST FLOOR T	H144B	G1	(n/a)	RESTROOM		FEMALE ICON
296	1ST FLOOR T	H144C	G1	(n/a)	RESTROOM		FEMALE ICON
297	1ST FLOOR T	H145	F	H145			
298	1ST FLOOR T	H145.2	F	H146			
299	1ST FLOOR T	H146.1	G1	(n/a)	LOCKER	ROOM - D	MALE ICON
300	1ST FLOOR T	H146A	G1	(n/a)	RESTROOM		MALE ICON
301	1ST FLOOR T	H146B	G1	(n/a)	RESTROOM		MALE ICON
302	1ST FLOOR T	H146C	G1	(n/a)	RESTROOM		MALE ICON
303	1ST FLOOR T	H147	F	H147			
304	1ST FLOOR T	H147B	F	H146			
305	1ST FLOOR T	H149	F	H149-CUST			
306	1ST FLOOR T	H151	F	H151-TECH			
307	1ST FLOOR T	H153	F	H153			
308	1ST FLOOR T	J110	F	J110-STOR			
309	1ST FLOOR T	ST101A	G2	ST101	EAST	STAIR	STAIR ICON
310	1ST FLOOR T	ST102A	G2	ST102	SOUTH	STAIR	STAIR ICON
311	1ST FLOOR T	ST103A	G2	ST103	NORTH	STAIR	STAIR ICON
312	1ST FLOOR T	ST104A	G2	ST104	WEST	STAIR	STAIR ICON
313	1ST FLOOR T	ST106	F	ST106-MECH			
314	1ST FLOOR T	EL101	G1	(n/a)	ELEVATOR - 1		ELEVATOR ICON
315	1ST FLOOR T	EL102	G1	(n/a)	ELEVATOR - 2		ELEVATOR ICON
316	2ND FLOOR	A201	F	A201			
317	2ND FLOOR	A202	F	A202			
318	2ND FLOOR	A203	F	A203			
319	2ND FLOOR	A204	F	A204			
320	2ND FLOOR	A205	G1	(n/a)	WOMEN		FEMALE ICON
321	2ND FLOOR	A206	G1	(n/a)	MEN		MALE ICON
322	2ND FLOOR	A207	F	A207			

SIGNAGE SCHEDULE - SIGN TYPES F, G1 & G2							
MARK	LEVEL	DOOR NO.	SIGN INFO				
			SIGN TYPE	ROOM NO. (COPY)	COPY - LINE #1	COPY - LINE #2	NOTES
323	2ND FLOOR	A208	F	A208			
324	2ND FLOOR	A209	F	A209			
325	2ND FLOOR	A210	F	A210			
326	2ND FLOOR	A211	F	A211			
327	2ND FLOOR	A212	F	A212			
328	2ND FLOOR	A213A	F	A213			
329	2ND FLOOR	A214	F	A214			
330	2ND FLOOR	A215A	F	A215			
331	2ND FLOOR	A216	F	A216			
332	2ND FLOOR	A217	F	A217			
333	2ND FLOOR	A218	F	A218			
334	2ND FLOOR	A219	F	A219-STOR			
335	2ND FLOOR	A220	F	A220			
336	2ND FLOOR	A221	F	A221			
337	2ND FLOOR	A222	G1	(n/a)	RESTROOM		CO-ED ICON
338	2ND FLOOR	A223	F	A223-TECH			
339	2ND FLOOR	A224	F	A224-ELEC			
340	2ND FLOOR	A225	F	A225-CUST			
341	2ND FLOOR	A226	F	A226-STOR			
342	2ND FLOOR	A227	F	A227			
343	2ND FLOOR	A228	F	A228			
344	2ND FLOOR	B201A	G2	B201	LIBRARY		mnt on glass; provide back panel
345	2ND FLOOR	B202	G1	(n/a)	MEN		MALE ICON
346	2ND FLOOR	B203	F	B201			
347	2ND FLOOR	B204	G1	(n/a)	WOMEN		FEMALE ICON
348	2ND FLOOR	B206A	G2	B206	SENTRUM		
349	2ND FLOOR	B206B	G2	B206	SENTRUM		
350	2ND FLOOR	B207	F	B207			
351	2ND FLOOR	B209	F	B209			
352	2ND FLOOR	B210	F	B210-STOR			
353	2ND FLOOR	B211	F	B211			
354	2ND FLOOR	B212	F	B212			
355	2ND FLOOR	B214	F	B214			
356	2ND FLOOR	B215	G1	(n/a)	RESTROOM		CO-ED ICON
357	2ND FLOOR	C201	F	C201			
358	2ND FLOOR	C202	F	C202			
359	2ND FLOOR	C203	F	C203			
360	2ND FLOOR	C204	F	C204			
361	2ND FLOOR	C205	F	C205			
362	2ND FLOOR	C206	F	C206			
363	2ND FLOOR	C207	F	C207			
364	2ND FLOOR	C208	F	C208			
365	2ND FLOOR	C209	F	C209			
366	2ND FLOOR	C210	F	C210			
367	2ND FLOOR	C211	G1	(n/a)	WOMEN		FEMALE ICON
368	2ND FLOOR	C212	G1	(n/a)	MEN		MALE ICON

SIGNAGE SCHEDULE - SIGN TYPES F, G1 & G2							
MARK	LEVEL	DOOR NO.	SIGN INFO				
			SIGN TYPE	ROOM NO. (COPY)	COPY - LINE #1	COPY - LINE #2	NOTES
369	2ND FLOOR	C213	F	C213			
370	2ND FLOOR	C214	F	C214			
371	2ND FLOOR	C215	F	C215			
372	2ND FLOOR	C216	F	C216			
373	2ND FLOOR	C217	F	C217			
374	2ND FLOOR	C218	F	C218-ELEC			
375	2ND FLOOR	C219	F	C219-CUST			
376	2ND FLOOR	C220	F	C220-TECH			
377	2ND FLOOR	C222	F	C222-STOR			
378	2ND FLOOR	C223	G1	(n/a)	RESTROOM		CO-ED ICON
379	2ND FLOOR	C224	F	C224			
380	2ND FLOOR	C225	F	C225			
381	2ND FLOOR	D200	F	D200			
382	2ND FLOOR	H201	F	H201			
383	2ND FLOOR	H203	F	H203			
384	2ND FLOOR	ST201	G2	ST201	EAST	STAIR	STAIR ICON
385	2ND FLOOR	ST202	G2	ST202	SOUTH	STAIR	STAIR ICON
386	2ND FLOOR	ST203	G2	ST203	NORTH	STAIR	STAIR ICON
387	2ND FLOOR	ST204	G2	ST204	WEST	STAIR	STAIR ICON
388	2ND FLOOR	EL201	G1	(n/a)	ELEVATOR - 1		ELEVATOR ICON
389	2ND FLOOR	EL202	G1	(n/a)	ELEVATOR - 2		ELEVATOR ICON
390	3RD FLOOR	A301	F	A301			
391	3RD FLOOR	A302	F	A302			
392	3RD FLOOR	A303	F	A303			
393	3RD FLOOR	A304	F	A304			
394	3RD FLOOR	A305	G1	(n/a)	WOMEN		FEMALE ICON
395	3RD FLOOR	A306	G1	(n/a)	MEN		MALE ICON
396	3RD FLOOR	A307	F	A307			
397	3RD FLOOR	A308	F	A308			
398	3RD FLOOR	A309	F	A309			
399	3RD FLOOR	A310	F	A310			
400	3RD FLOOR	A311	F	A311			
401	3RD FLOOR	A312	F	A312			
402	3RD FLOOR	A313	F	A313			
403	3RD FLOOR	A314	F	A314			
404	3RD FLOOR	A315	F	A315			
405	3RD FLOOR	A316	F	A316			
406	3RD FLOOR	A317	F	A317			
407	3RD FLOOR	A319	G1	(n/a)	RESTROOM		CO-ED ICON
408	3RD FLOOR	A320	F	A320			
409	3RD FLOOR	A321	F	A321-STOR			
410	3RD FLOOR	A322	F	A322-TECH			
411	3RD FLOOR	A323	F	A323-ELEC			
412	3RD FLOOR	A324	F	A324-STOR			
413	3RD FLOOR	A325	F	A325-CUST			
414	3RD FLOOR	A326	F	A326-MECH			

SIGNAGE SCHEDULE - SIGN TYPES F, G1 & G2							
MARK	LEVEL	DOOR NO.	SIGN INFO				
			SIGN TYPE	ROOM NO. (COPY)	COPY - LINE #1	COPY - LINE #2	NOTES
415	3RD FLOOR	A327	F	A327			
416	3RD FLOOR	A328	F	A328			
417	3RD FLOOR	A329	F	A329			
418	3RD FLOOR	B301	F	B301			
419	3RD FLOOR	B303A	G2	B303	LECTURE	HALL	
420	3RD FLOOR	B303B	G2	B303	LECTURE	HALL	
421	3RD FLOOR	B304	G1	(n/a)	MEN		MALE ICON
422	3RD FLOOR	B306	G1	(n/a)	WOMEN		FEMALE ICON
423	3RD FLOOR	B308A	F	B308			
424	3RD FLOOR	B308B	F	B308			
425	3RD FLOOR	B310A	F	B310			
426	3RD FLOOR	B310B	F	B310			
427	3RD FLOOR	B312.1	F	B312A-CHEM			
428	3RD FLOOR	B312A	F	B312-PREP			
429	3RD FLOOR	B313	F	B313			
430	3RD FLOOR	C301A	F	C301			
431	3RD FLOOR	C301B	F	C301			
432	3RD FLOOR	C302A	F	C302			
433	3RD FLOOR	C302B	F	C302			
434	3RD FLOOR	C302C	F	B312-PREP			
435	3RD FLOOR	C303A	F	C303			
436	3RD FLOOR	C303B	F	C303			
437	3RD FLOOR	C304A	F	C304			
438	3RD FLOOR	C304B	F	C304			
439	3RD FLOOR	C305A	F	C305			
440	3RD FLOOR	C305B	F	C305			
441	3RD FLOOR	C306A	F	C306			
442	3RD FLOOR	C306B	F	C306			
443	3RD FLOOR	C307	G1	(n/a)	WOMEN		FEMALE ICON
444	3RD FLOOR	C308	G1	(n/a)	MEN		MALE ICON
445	3RD FLOOR	C309A	F	C309			
446	3RD FLOOR	C309B	F	C309			
447	3RD FLOOR	C310A	F	C310			
448	3RD FLOOR	C310B	F	C310			
449	3RD FLOOR	C311	F	C311			
450	3RD FLOOR	C312	F	C312			
451	3RD FLOOR	C313	F	C313-CUST			
452	3RD FLOOR	C314	F	C314			
453	3RD FLOOR	C315	G1	(n/a)	RESTROOM		CO-ED ICON
454	3RD FLOOR	C316	F	C316-STOR			
455	3RD FLOOR	C317	F	C317-TECH			
456	3RD FLOOR	C318	F	C318-ELEC			
457	3RD FLOOR	C319	F	C319-MECH			
458	3RD FLOOR	C320A	F	C320-PREP			
459	3RD FLOOR	C320B	F	C320-PREP			
460	3RD FLOOR	C322	F	C322-STOR			

SIGNAGE SCHEDULE - SIGN TYPES F, G1 & G2							
MARK	LEVEL	DOOR NO.	SIGN INFO				
			SIGN TYPE	ROOM NO. (COPY)	COPY - LINE #1	COPY - LINE #2	NOTES
461	3RD FLOOR	ST301	G2	ST301	EAST	STAIR	STAIR ICON
462	3RD FLOOR	ST302	G2	ST302	SOUTH	STAIR	STAIR ICON
463	3RD FLOOR	ST303	G2	ST303	NORTH	STAIR	STAIR ICON
464	3RD FLOOR	ST304	G2	ST304	WEST	STAIR	STAIR ICON
465	3RD FLOOR	EL301	G1	(n/a)	ELEVATOR - 1		ELEVATOR ICON
466	3RD FLOOR	EL302	G1	(n/a)	ELEVATOR - 2		ELEVATOR ICON
467	FIELDHOUSE	FH101	G1	(n/a)	WOMEN		FEM. ICON; EXTERIOR GRADE SIGN
468	FIELDHOUSE	FH102	F	FH102-CUST			
469	FIELDHOUSE	FH103	G1	(n/a)	MEN		MALE ICON; EXTERIOR GRADE SIGN
470	FIELDHOUSE	FH104	F	FH104-UTIL			
471	FIELDHOUSE	FH105A	F	FH105-PREP			EXTERIOR GRADE SIGN
472	FIELDHOUSE	FH106	F	F106-STOR			EXTERIOR GRADE SIGN
473	FIELDHOUSE	FH107	F	F107			
474	FIELDHOUSE	FH110	G2	FH111	FIELDHOUSE	LOCKER - 1	EXTERIOR GRADE SIGN
475	FIELDHOUSE	FH112	F	FH112			
476	FIELDHOUSE	FH113	G1	(n/a)	RESTROOM		CO-ED ICON
477	FIELDHOUSE	FH114	G2	FH111	FIELDHOUSE	LOCKER - 1	EXTERIOR GRADE SIGN
478	FIELDHOUSE	FH115A	G2	FH115	STRENGTH &	CONDITIONING	
479	FIELDHOUSE	FH115B	G2	FH115	STRENGTH &	CONDITIONING	
480	FIELDHOUSE	FH116	G2	FH119	FIELDHOUSE	LOCKER - 2	EXTERIOR GRADE SIGN
481	FIELDHOUSE	FH117	G2	FH119	FIELDHOUSE	LOCKER - 2	EXTERIOR GRADE SIGN
482	FIELDHOUSE	FH118	F	FH118-UTIL			
483	FIELDHOUSE	FH120	G1	(n/a)	RESTROOM		CO-ED ICON
484	FIELDHOUSE	FH130A	F	FH130-STOR			EXTERIOR GRADE SIGN
485	FIELDHOUSE	FH130B	F	FH130-STOR			EXTERIOR GRADE SIGN
486	FIELDHOUSE	FH131	G1	(n/a)	WOMEN		FEM. ICON; EXTERIOR GRADE SIGN
487	FIELDHOUSE	FH132	F	FH132-CUST			
488	FIELDHOUSE	FH133	G1	(n/a)	MEN		MALE ICON; EXTERIOR GRADE SIGN
489	FIELDHOUSE	FH134A	F	FH134-PREP			EXTERIOR GRADE SIGN
490	FIELDHOUSE	FH135	F	FH135-STOR			EXTERIOR GRADE SIGN
491	FIELDHOUSE	FH136	F	FH136-ELEC			EXTERIOR GRADE SIGN
492	T.B.D.	T.B.D.	F	(Copy to be determined)			(Extra sign)
493	T.B.D.	T.B.D.	F	(Copy to be determined)			(Extra sign)
494	T.B.D.	T.B.D.	F	(Copy to be determined)			(Extra sign)
495	T.B.D.	T.B.D.	F	(Copy to be determined)			(Extra sign)
496	T.B.D.	T.B.D.	F	(Copy to be determined)			(Extra sign)
497	T.B.D.	T.B.D.	F	(Copy to be determined)			(Extra sign)
498	T.B.D.	T.B.D.	F	(Copy to be determined)			(Extra sign)
499	T.B.D.	T.B.D.	F	(Copy to be determined)			(Extra sign)
500	T.B.D.	T.B.D.	G2	(Copy to be determined)			(Extra sign)
501	T.B.D.	T.B.D.	G2	(Copy to be determined)			(Extra sign)
502	T.B.D.	T.B.D.	G2	(Copy to be determined)			(Extra sign)
503	T.B.D.	T.B.D.	G2	(Copy to be determined)			(Extra sign)



1621 N. Lincoln Street
Wilmington, DE 19806

(P) 302 . 658 . 6426
(F) 302 . 658 . 8431

abhagen@ABHA.com
www.ABHA.com

CONSULTANTS

Hord Coplan Macht
Design Architect

750 E. Pratt St., Suite 1100
Baltimore, MD 21202

Becker Morgan Group
Civil Engineers

309 S. Governors Ave.
Dover, DE 19904

Baker, Ingram, & Associates
Structural Engineers

1050 South State Street
Dover, DE 19901

Gipe Associates
Mechanical/Electrical Engineers

8719 Brookside Drive
Easton, MD 21601

EDiS Company
Construction Manager

110 S. Poplar Street, Suite 400
Wilmington, DE 19801-5037

PROJECT

THE NEW DOVER HIGH SCHOOL

1650 FORREST AVE.
DOVER, DE 19904

OWNER

CAPITAL SCHOOL DISTRICT
945 FOREST ST.
DOVER, DE 19904

MARK	DATE	SIGNATURE - ISSUE FOR ADD. 1	DESCRIPTION
1	05-27-14		SIGNAGE - ISSUE FOR ADD. 1

PROJECT NUMBER: 1012
 FILE NAME: 1012DHS.rvt
 DRAWN BY: Author
 CHECKED BY: Checker


The professional services of ABHA architects, Inc. are undertaken for and performed in the interest of Capital School District. No contractual obligation is assumed by ABHA Architects, Inc. for the benefit of any other person involved in the project.

These documents are owned by ABHA Architects, Inc. and shall not be used without written permission. Copyright ABHA Architects, Inc. © 2010

SHEET TITLE

FIRST FLOOR PLAN -
ACADEMIC WING

I-171

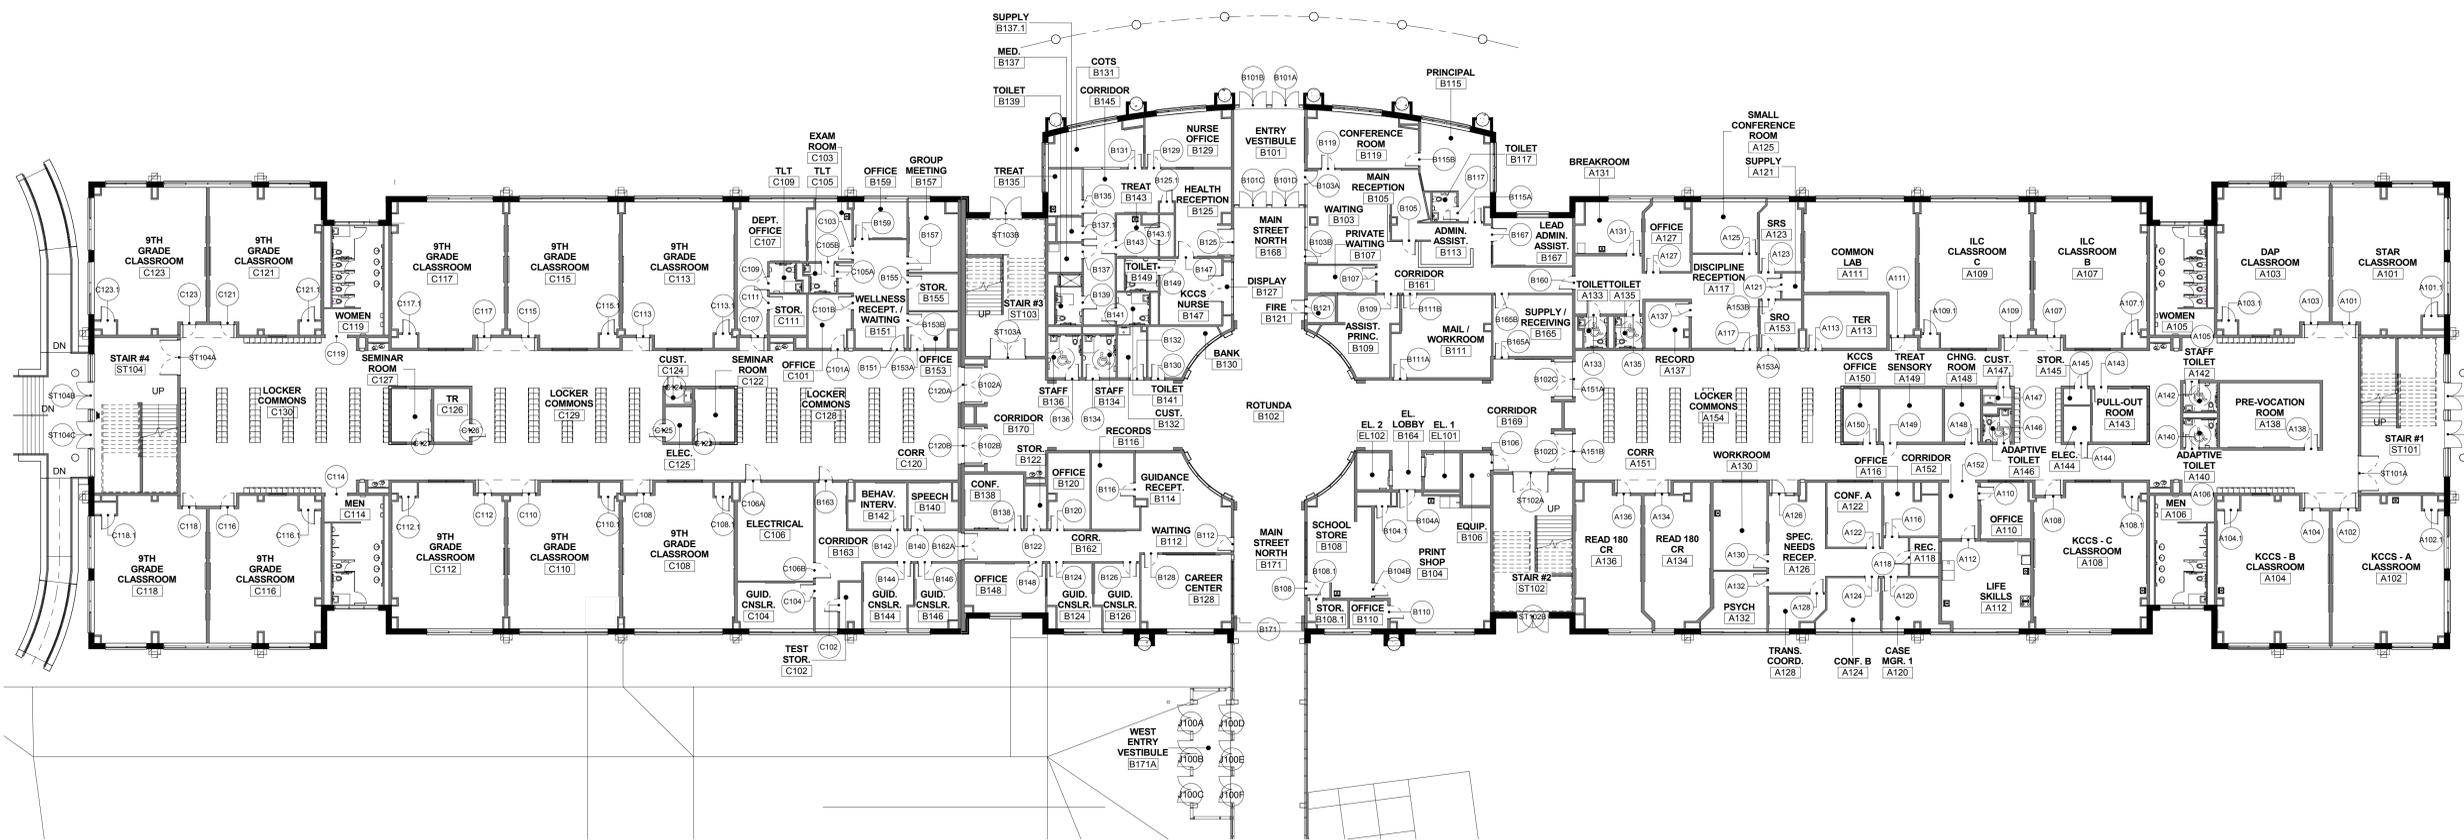

N
A1 OVERALL ACADEMIC FLOOR PLAN - FIRST FLOOR
1/16" = 1'-0"



1621 N. Lincoln Street
Wilmington, DE 19806

(P) 302 . 658 . 6426
(F) 302 . 658 . 8431

abhagen@ABHA.com
www.ABHA.com

CONSULTANTS

Hord Coplan Machit
Design Architect
750 E. Pratt St., Suite 1100
Baltimore, MD 21202

Becker Morgan Group
Civil Engineers
309 S. Governors Av.
Dover, DE 19904

Baker, Ingram, & Associates
Structural Engineers
1050 South State Street
Dover, DE 19901

Gipe Associates
Mechanical/Electrical Engineers
8719 Brookside Drive
Easton, MD 21601

EDiS Company
Construction Manager
110 S. Poplar Street, Suite 400
Wilmington, DE 19803-0697



PROJECT
THE NEW DOVER HIGH
SCHOOL

1650 FORREST AVE.
DOVER, DE 19904

OWNER
CAPITAL SCHOOL DISTRICT
945 FOREST ST.
DOVER, DE 19904

MARK	DATE	SIGNAGE - ISSUE FOR ADD. 1	DESCRIPTION
1	05-27-14		


PROJECT NUMBER: 1012
FILE NAME: 1012DHS.rvt
DRAWN BY: Author
CHECKED BY: Checker

The professional services of ABHA architects, inc. are undertaken for and performed in the interest of Capital School District. No contractual obligation is assumed by ABHA Architects, Inc. for the benefit of any other person involved in the project.

These documents are owned by ABHA Architects, Inc. and shall not be used without written permission. Copyright ABHA Architects, Inc. © 2010

SHEET TITLE
FIRST FLOOR PLAN -
ARTS WING

I-172

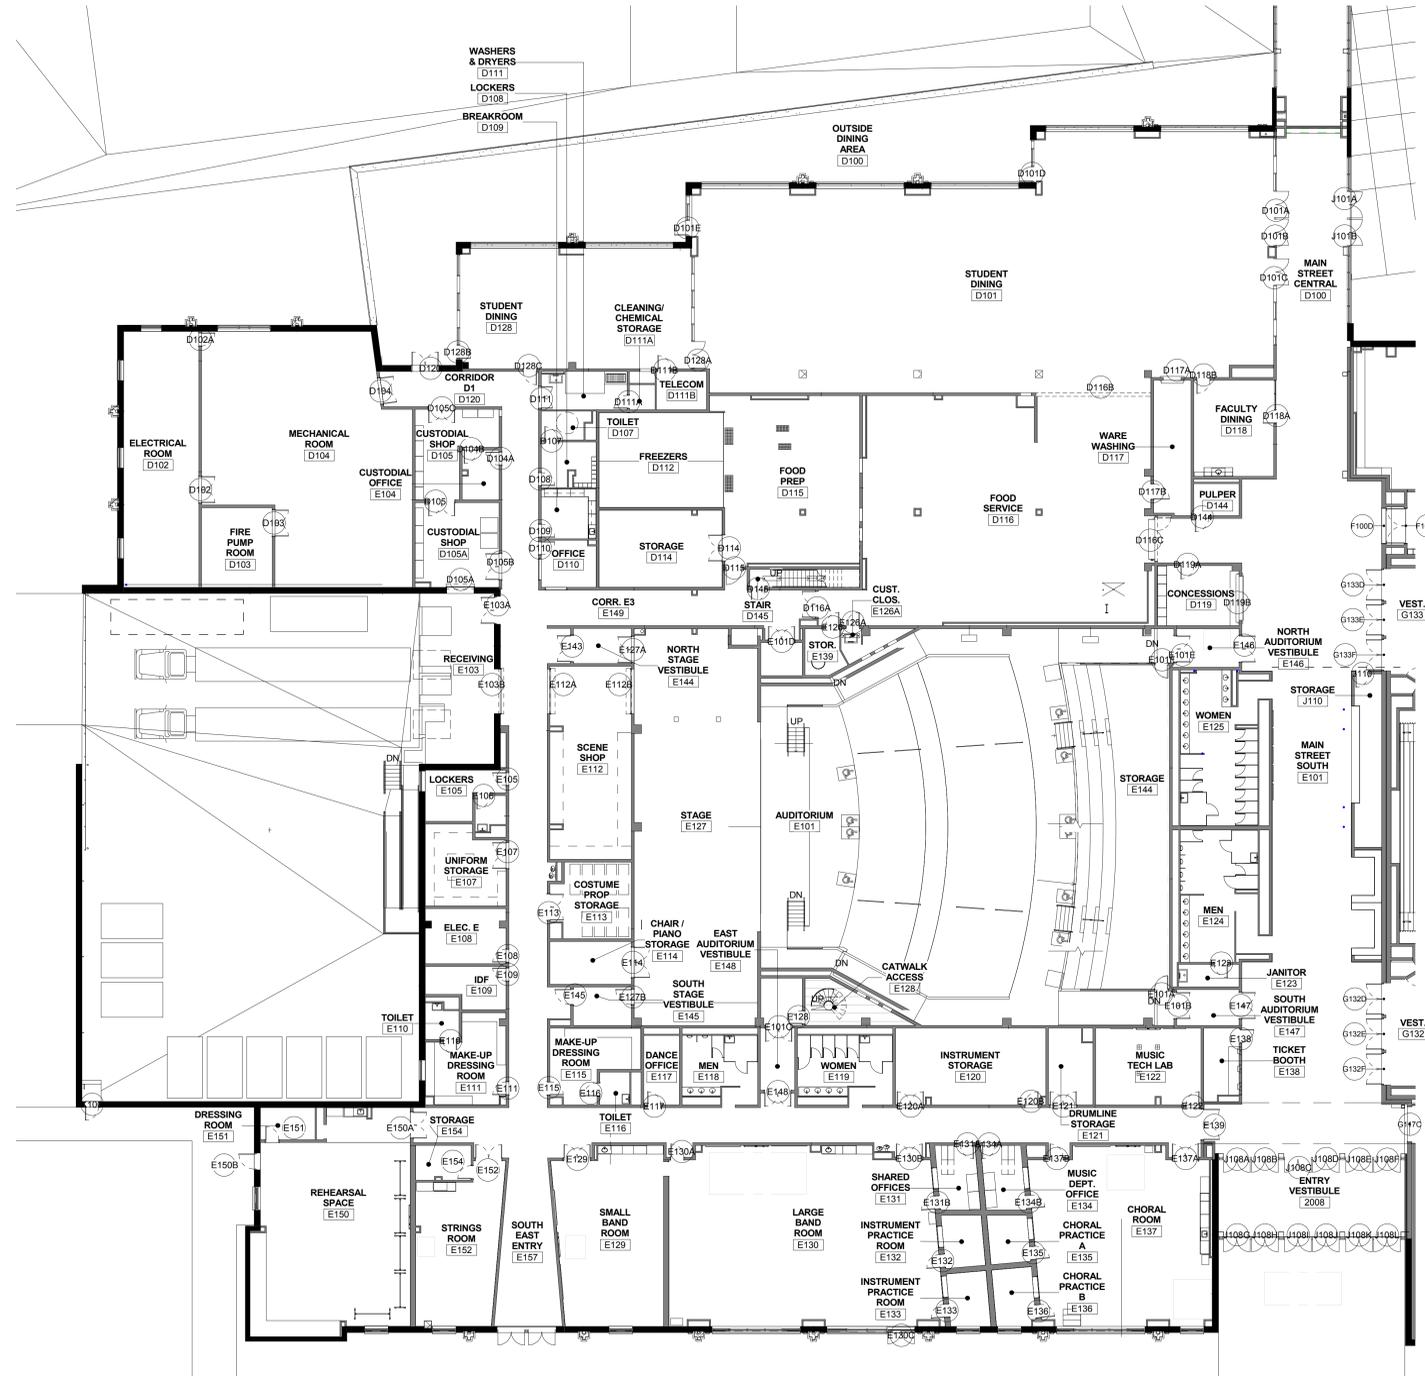

N
A3 OVERALL ARTS FLOOR PLAN - FIRST FLOOR
1/16" = 1'-0"



1621 N. Lincoln Street
Wilmington, DE 19806

(P) 302 . 658 . 6426
(F) 302 . 658 . 8431

abhagen@ABHA.com
www.ABHA.com

CONSULTANTS

Hord Coplan Macht
Design Architect
750 E. Pratt St., Suite 1100
Baltimore, MD 21202

Becker Morgan Group
Civil Engineers
309 S. Governors Av.
Dover, DE 19904

Baker, Ingram, & Associates
Structural Engineers
1050 South State Street
Dover, DE 19901

Gipe Associates
Mechanical/Electrical Engineers
8719 Brookside Drive
Easton, MD 21601

EDiS Company
Construction Manager
110 S. Poplar Street, Suite 400
Wilmington, DE 19801-5697

PROJECT
THE NEW DOVER HIGH SCHOOL

1650 FORREST AVE.
DOVER, DE 19904

OWNER
CAPITAL SCHOOL DISTRICT
945 FOREST ST.
DOVER, DE 19904

MARK	DATE	SIGNATURE - ISSUE FOR ADD. 1	DESCRIPTION
1	05-27-14		SIGNAGE - ISSUE FOR ADD. 1

PROJECT NUMBER: 1012
FILE NAME: 1012DHS.rvt
DRAWN BY: Author
CHECKED BY: Checker

The professional services of ABHA architects, inc. are undertaken for and performed in the interest of Capital School District. No contractual obligation is assumed by ABHA Architects, Inc. for the benefit of any other person involved in the project.

These documents are owned by ABHA Architects, Inc. and shall not be used without written permission. Copyright ABHA Architects, Inc. © 2010

SHEET TITLE
FIRST FLOOR PLAN - ATHLETICS WING

I-173

1 2 3 4 5 6

E

D

C

B

A


E

D

C

B

A

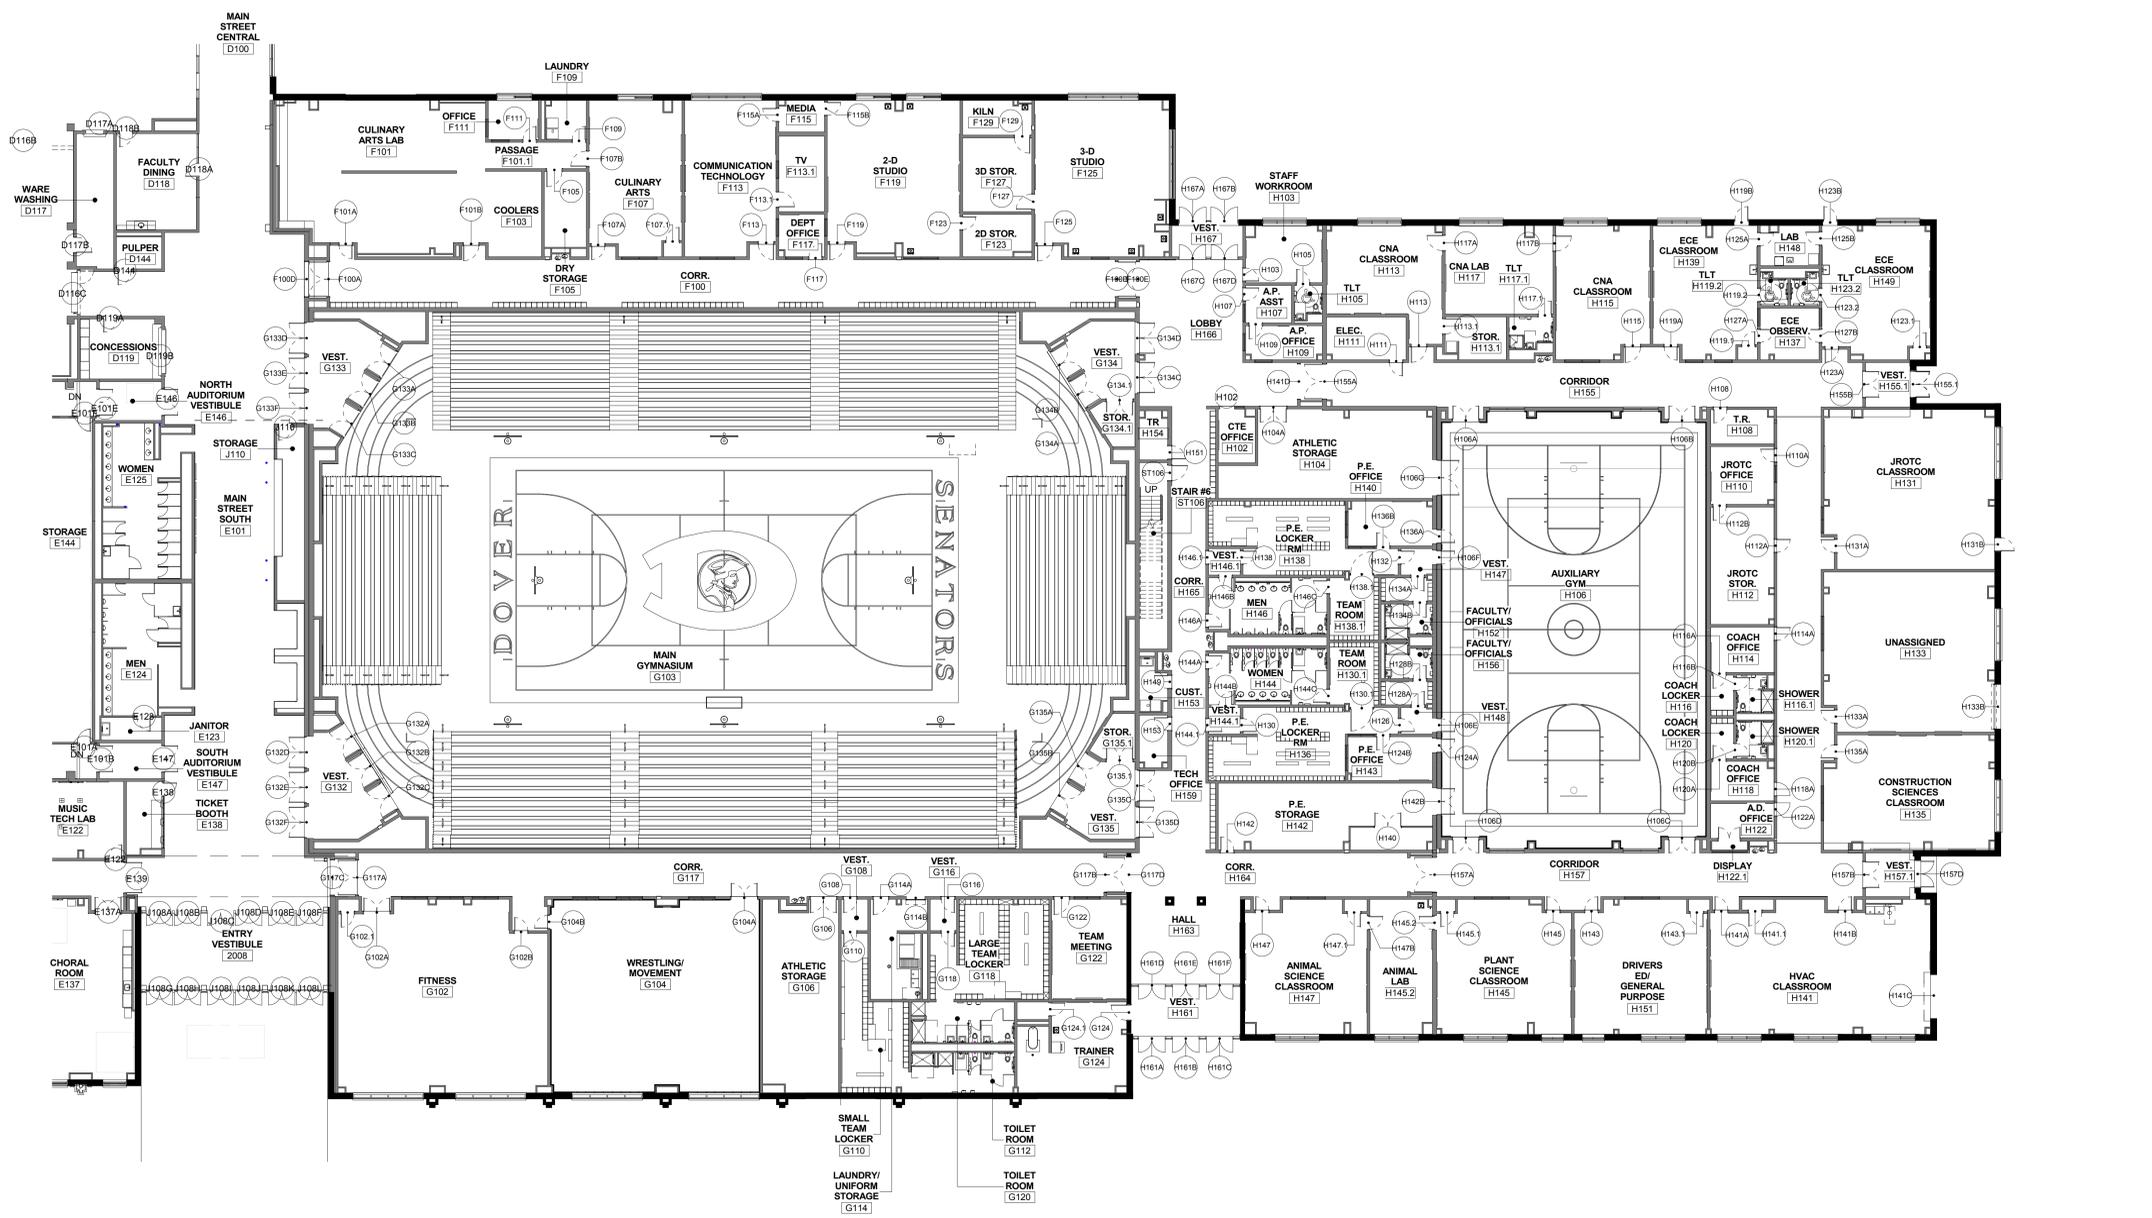

N
A1 OVERALL ATHLETICS FLOOR PLAN - FIRST FLOOR
1/16" = 1'-0"

1 2 3 4 5 6



1621 N. Lincoln Street
Wilmington, DE 19806

(P) 302 . 658 . 6426
(F) 302 . 658 . 8431

abhagen@ABHA.com
www.ABHA.com

CONSULTANTS


Hord Coplan Machit
Design Architect
750 E. Pratt St., Suite 1100
Baltimore, MD 21202

Becker Morgan Group
Civil Engineers
309 S. Governors Ave.
Dover, DE 19904

Baker, Ingram, & Associates
Structural Engineers
1050 South State Street
Dover, DE 19901

Gipe Associates
Mechanical/Electrical Engineers
8719 Brookside Drive
Easton, MD 21601

EDiS Company
Construction Manager
110 S. Poplar Street, Suite 400
Wilmington, DE 19801-5697

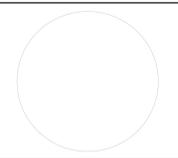

PROJECT
THE NEW DOVER HIGH SCHOOL

1650 FORREST AVE.
DOVER, DE 19904

OWNER
CAPITAL SCHOOL DISTRICT
945 FOREST ST.
DOVER, DE 19904

MARK	DATE	DESCRIPTION
1	05-27-14	SIGNAGE - ISSUE FOR ADD. 1


PROJECT NUMBER: 1012
 FILE NAME: 1012DHS.rvt
 DRAWN BY: Author
 CHECKED BY: Checker

The professional services of ABHA architects, Inc. are undertaken for and performed in the interest of Capital School District. No contractual obligation is assumed by ABHA Architects, Inc. for the benefit of any other person involved in the project.

These documents are owned by ABHA Architects, Inc. and shall not be used without written permission. Copyright ABHA Architects, Inc. © 2010

SHEET TITLE
SECOND FLOOR PLAN -
ACADEMIC WING

I-174

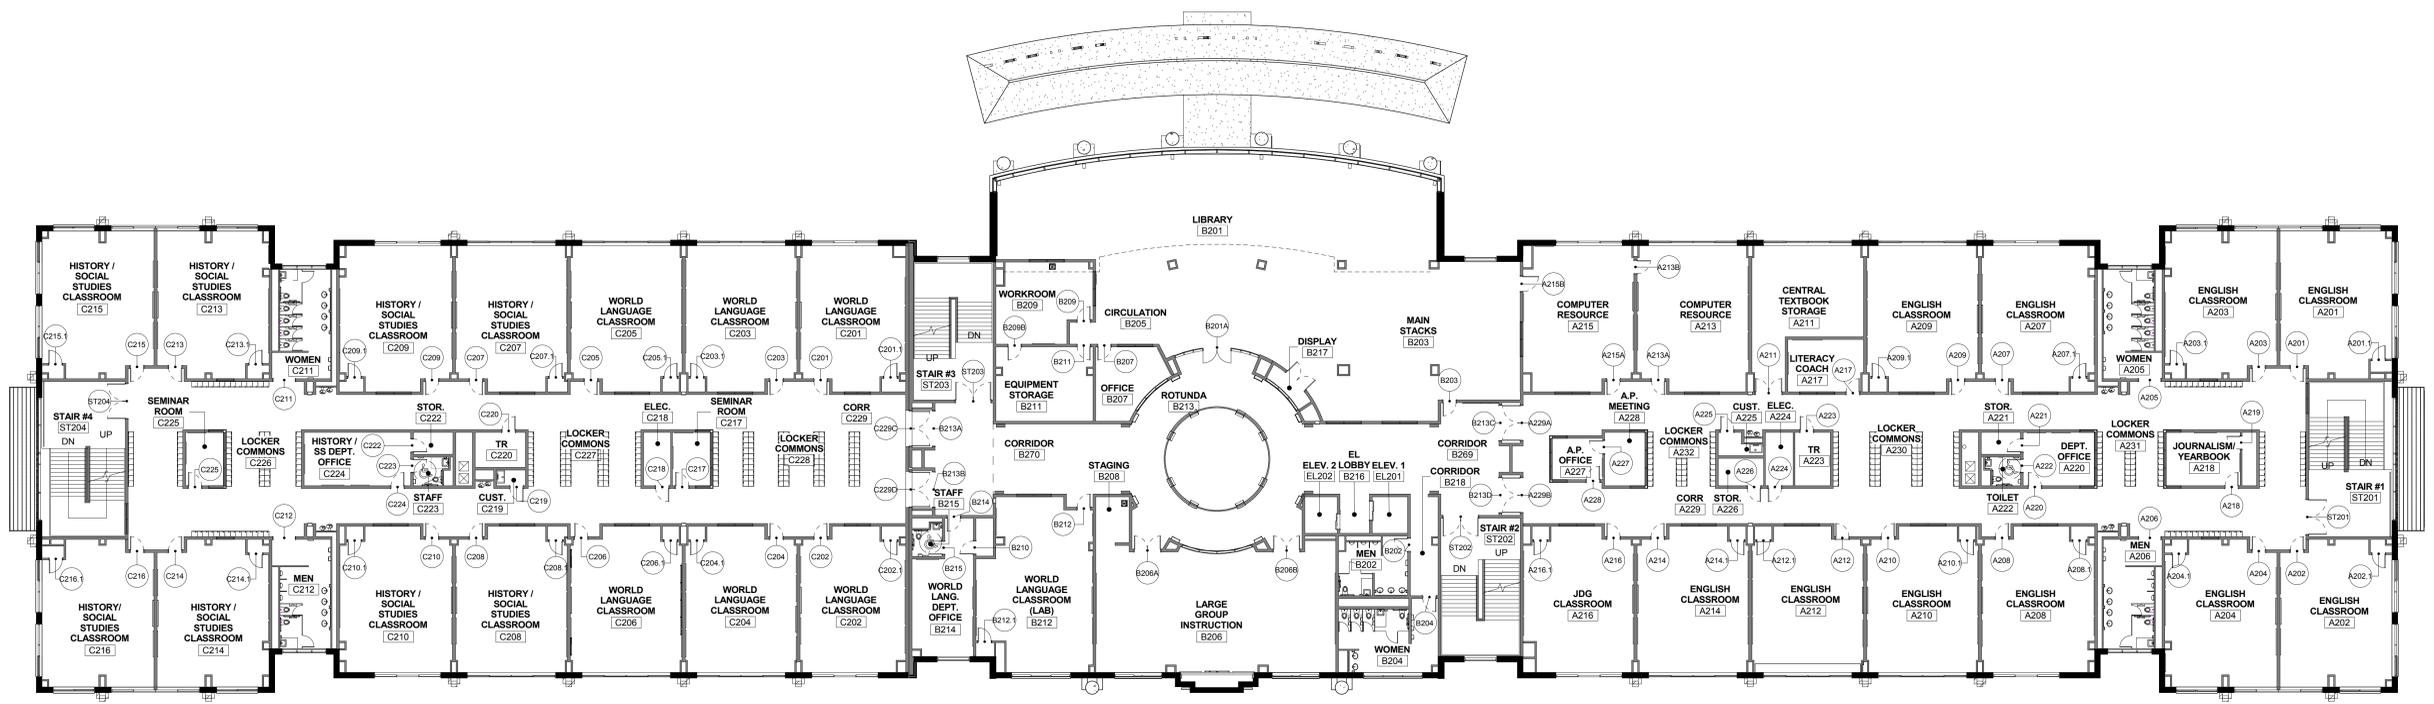

N
A1 OVERALL FLOOR PLAN - SECOND FLOOR
1/16" = 1'-0"



1621 N. Lincoln Street
Wilmington, DE 19806

(P) 302 . 658 . 6426
(F) 302 . 658 . 8431

abhagen@ABHA.com
www.ABHA.com

CONSULTANTS

Hord Coplan Macht
Design Architect
750 E. Pratt St., Suite 1100
Baltimore, MD 21202

Becker Morgan Group
Civil Engineers
309 S. Governors Av.
Dover, DE 19904

Baker, Ingram, & Associates
Structural Engineers
1050 South State Street
Dover, DE 19901

Gipe Associates
Mechanical/Electrical Engineers
8719 Brookside Drive
Easton, MD 21601

EDiS Company
Construction Manager
110 S. Poplar Street, Suite 400
Wilmington, DE 19803-0697



PROJECT
THE NEW DOVER HIGH SCHOOL

1650 FORREST AVE.
DOVER, DE 19904

OWNER
CAPITAL SCHOOL DISTRICT
945 FOREST ST.
DOVER, DE 19904

MARK	DATE	DESCRIPTION
1	05-27-14	SIGNAGE - ISSUE FOR ADD. 1


PROJECT NUMBER: 1012
FILE NAME: 1012DHS.rvt
DRAWN BY: Author
CHECKED BY: Checker

The professional services of ABHA architects, Inc. are undertaken for and performed in the interest of Capital School District. No contractual obligation is assumed by ABHA Architects, Inc. for the benefit of any other person involved in the project.

These documents are owned by ABHA Architects, Inc. and shall not be used without written permission. Copyright ABHA Architects, Inc. © 2010

SHEET TITLE
THIRD FLOOR PLAN -
ACADEMIC WING


I-175

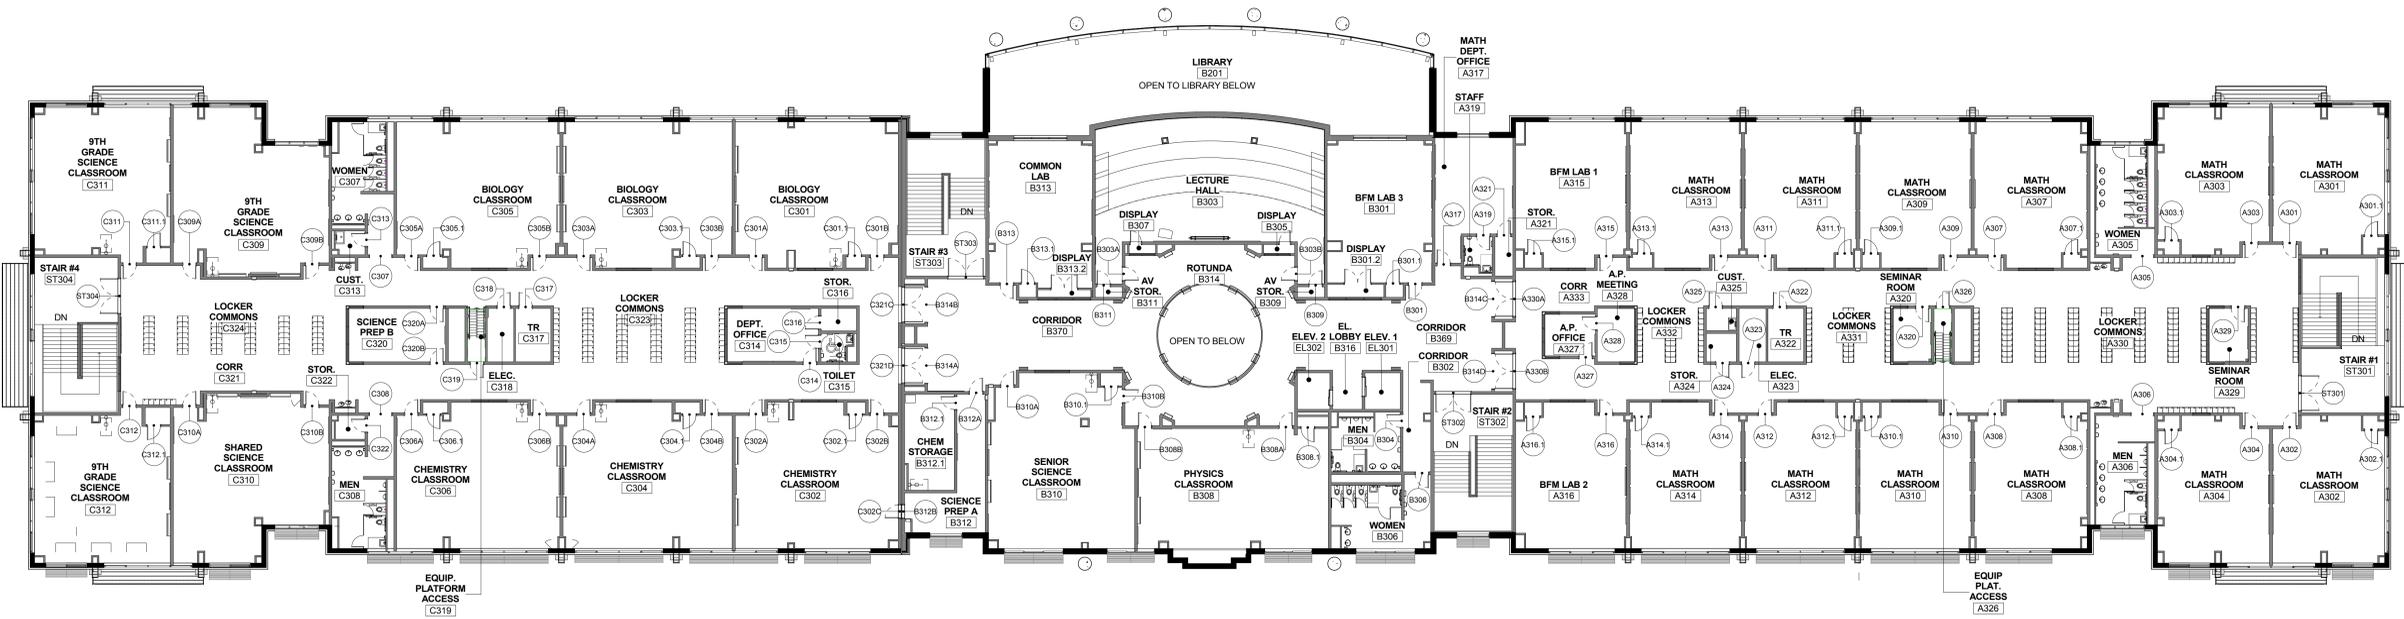

N
A1 OVERALL FLOOR PLAN - THIRD FLOOR
1/16" = 1'-0"

E
D
C
B
A

1 2 3 4 5 6

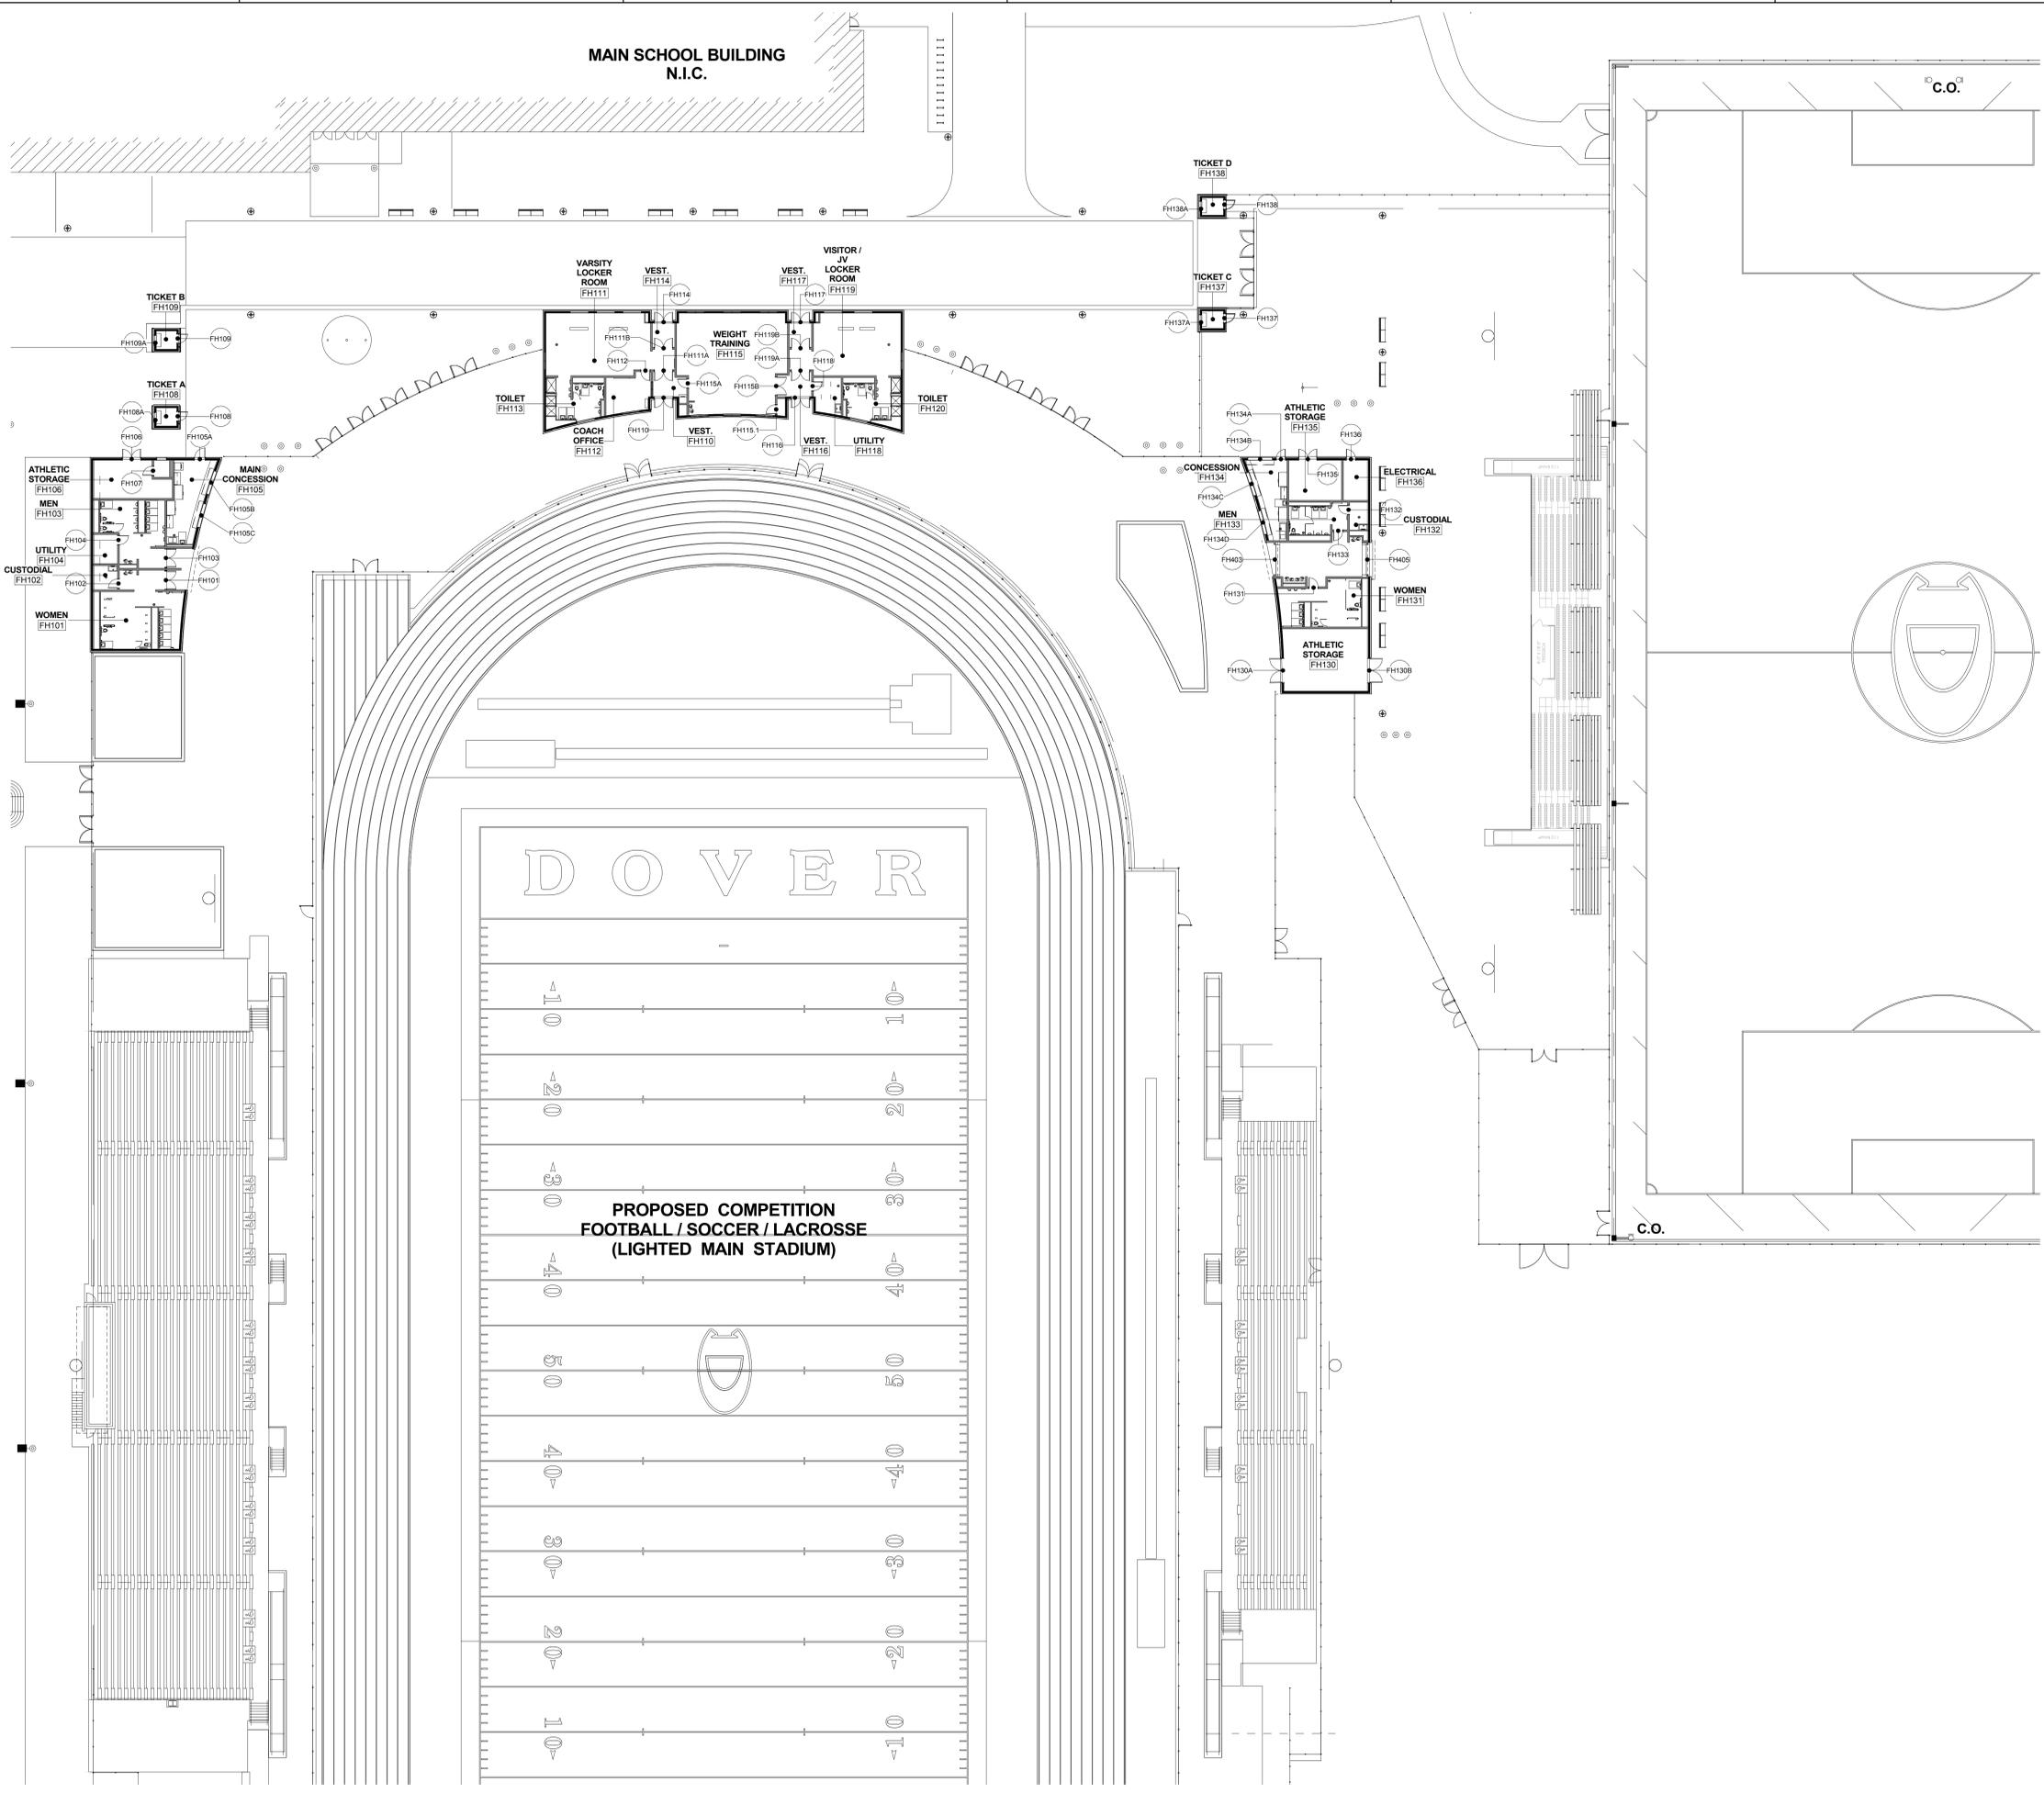

1621 N. Lincoln Street
Wilmington, DE 19806
(P) 302 . 658 . 6426
(F) 302 . 658 . 8431
abhagen@ABHA.com
www.ABHA.com

CONSULTANTS
Hord Coplan Macht
Design Architect
750 E. Pratt St., Suite 1100
Baltimore, MD 21202
Becker Morgan Group
Civil Engineers
309 S. Governors Ave.
Dover, DE 19904
Baker, Ingram, & Associates
Structural Engineers
1050 South State Street
Dover, DE 19901
Gipe Associates
Mechanical/Electrical Engineers
8719 Brookside Drive
Easton, MD 21601
EDiS Company
Construction Manager
110 S. Poplar Street, Suite 400
Wilmington, DE 19801-5697

PROJECT
THE NEW DOVER HIGH SCHOOL
1650 FORREST AVE.
DOVER, DE 19904

OWNER
CAPITAL SCHOOL DISTRICT
945 FOREST ST.
DOVER, DE 19904

MARK	DATE	DESCRIPTION
1	05-27-14	SIGNAGE - ISSUED FOR ADD. 1

PROJECT NUMBER: 1012
FILE NAME: 1012DHS.rvt
DRAWN BY: SF
CHECKED BY: CK

SHEET TITLE
**OVERALL PLAN - MAIN
AUXILIARY STADIA**

A1 OVERALL PLAN - MAIN AND AUXILIARY STADIA
3/64" = 1'-0"

1 2 3 4 5 6