

**FURNITURE KEY NOTES**

- ALL FURNITURE SHOWN GRAYED OUT IS RELOCATED EXISTING FURNITURE BY THE OWNER. (N.I.C.)
- FUTURE FURNITURE LAYOUTS SHOWN FOR COORDINATION ONLY. ITEMS ARE NOT INCLUDED IN CURRENT FURNITURE PACKAGE.
- EXISTING HON MENTOR 30"x48" DESK TO RECEIVE NEW HUTCH WITH FLIP DOOR AND TACKBOARD.

**ABHA architects**

1621 N. Lincoln Street  
Wilmington, DE 19806

(P) 302 . 658 . 6426  
(F) 302 . 658 . 8431

abhagen@ABHA.com  
www.ABHA.com

CONSULTANTS


Purple Cherry Architects  
Special Needs Consultant

Becker Morgan Group  
Civil Engineers

Larsen & Landis  
Structural Engineers

Gipe Associates  
Mechanical/Electrical Engineers

EDIS Company  
Construction Manager

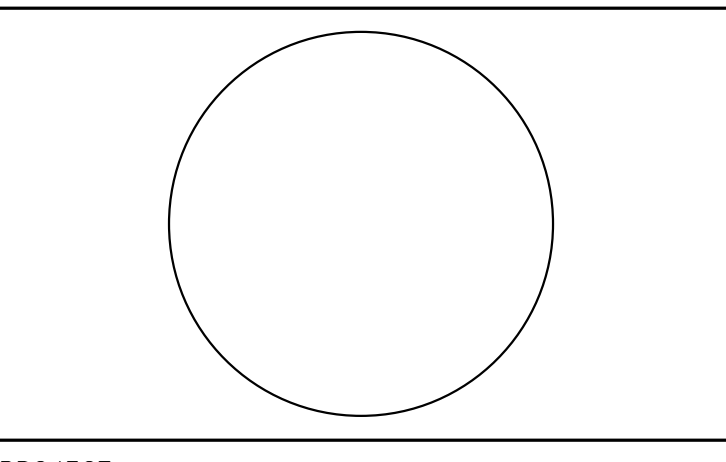

PROJECT

KCCS MAIN BUILDING  
PROJECT: KENT COUNTY  
COMMUNITY SCHOOL  
RENOVATION & ADDITION

65 CARVER ROAD  
DOVER, DELAWARE 19904

OWNER

CAPITAL SCHOOL DISTRICT

198 COMMERCE WAY  
DOVER, DE 19904




MARK	DATE	DESCRIPTION
1	4/28/14	FF&E - ISSUED FOR BID

PROJECT NUMBER: 1321  
FILE NAME: 1321-KCCS Main.rvt  
DRAWN BY: SF  
CHECKED BY: CK

The professional services of ABHA Architects, Inc. are undertaken for and performed in the interest of Capital School District. No contractual obligation is assumed by ABHA Architects, Inc. for the benefit of any other person involved in the project.

These documents are owned by ABHA Architects, Inc. and shall not be used without written permission. Copyright © ABHA Architects, Inc. © 2013

SHEET TITLE  
FURNITURE PLAN

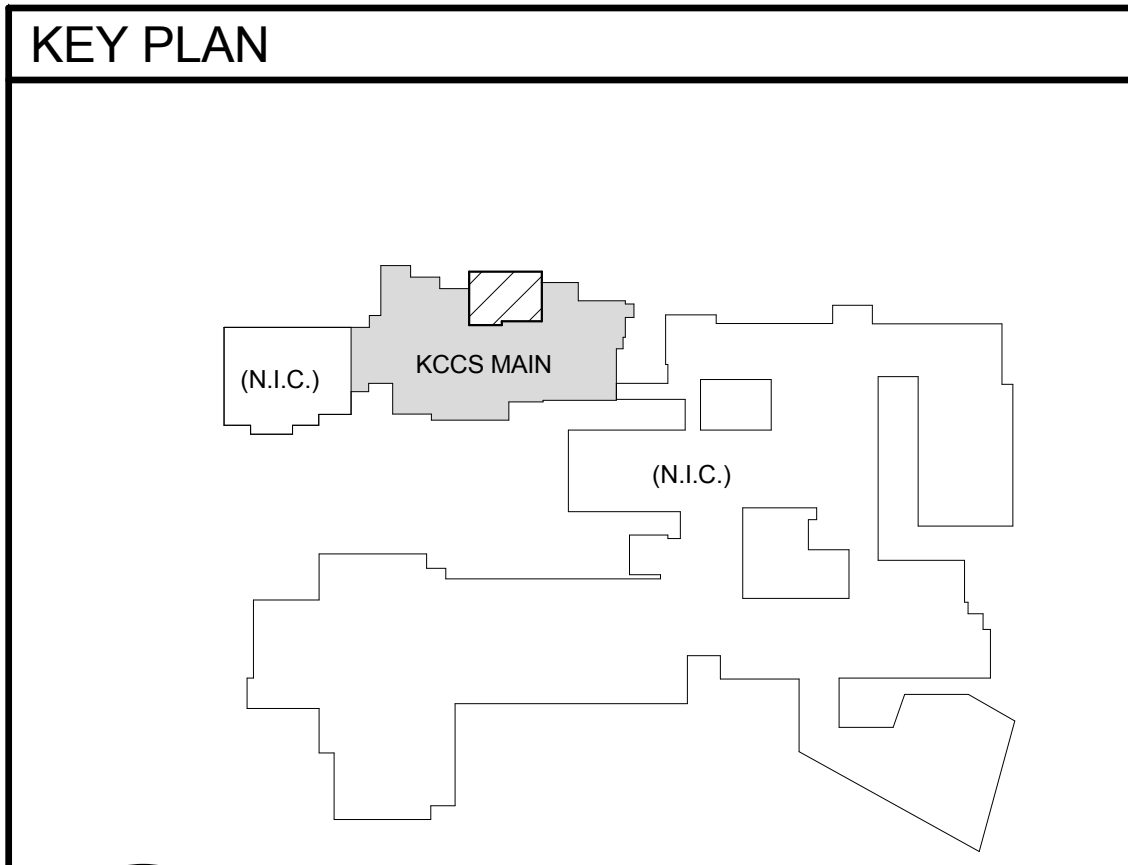

FURNITURE PLAN - FIRST FLOOR - BASE  
1/8" = 1'-0"