





1 Site Key Plan - Indian River HS
1" = 200'-0"

ALTERNATE #1 WORK

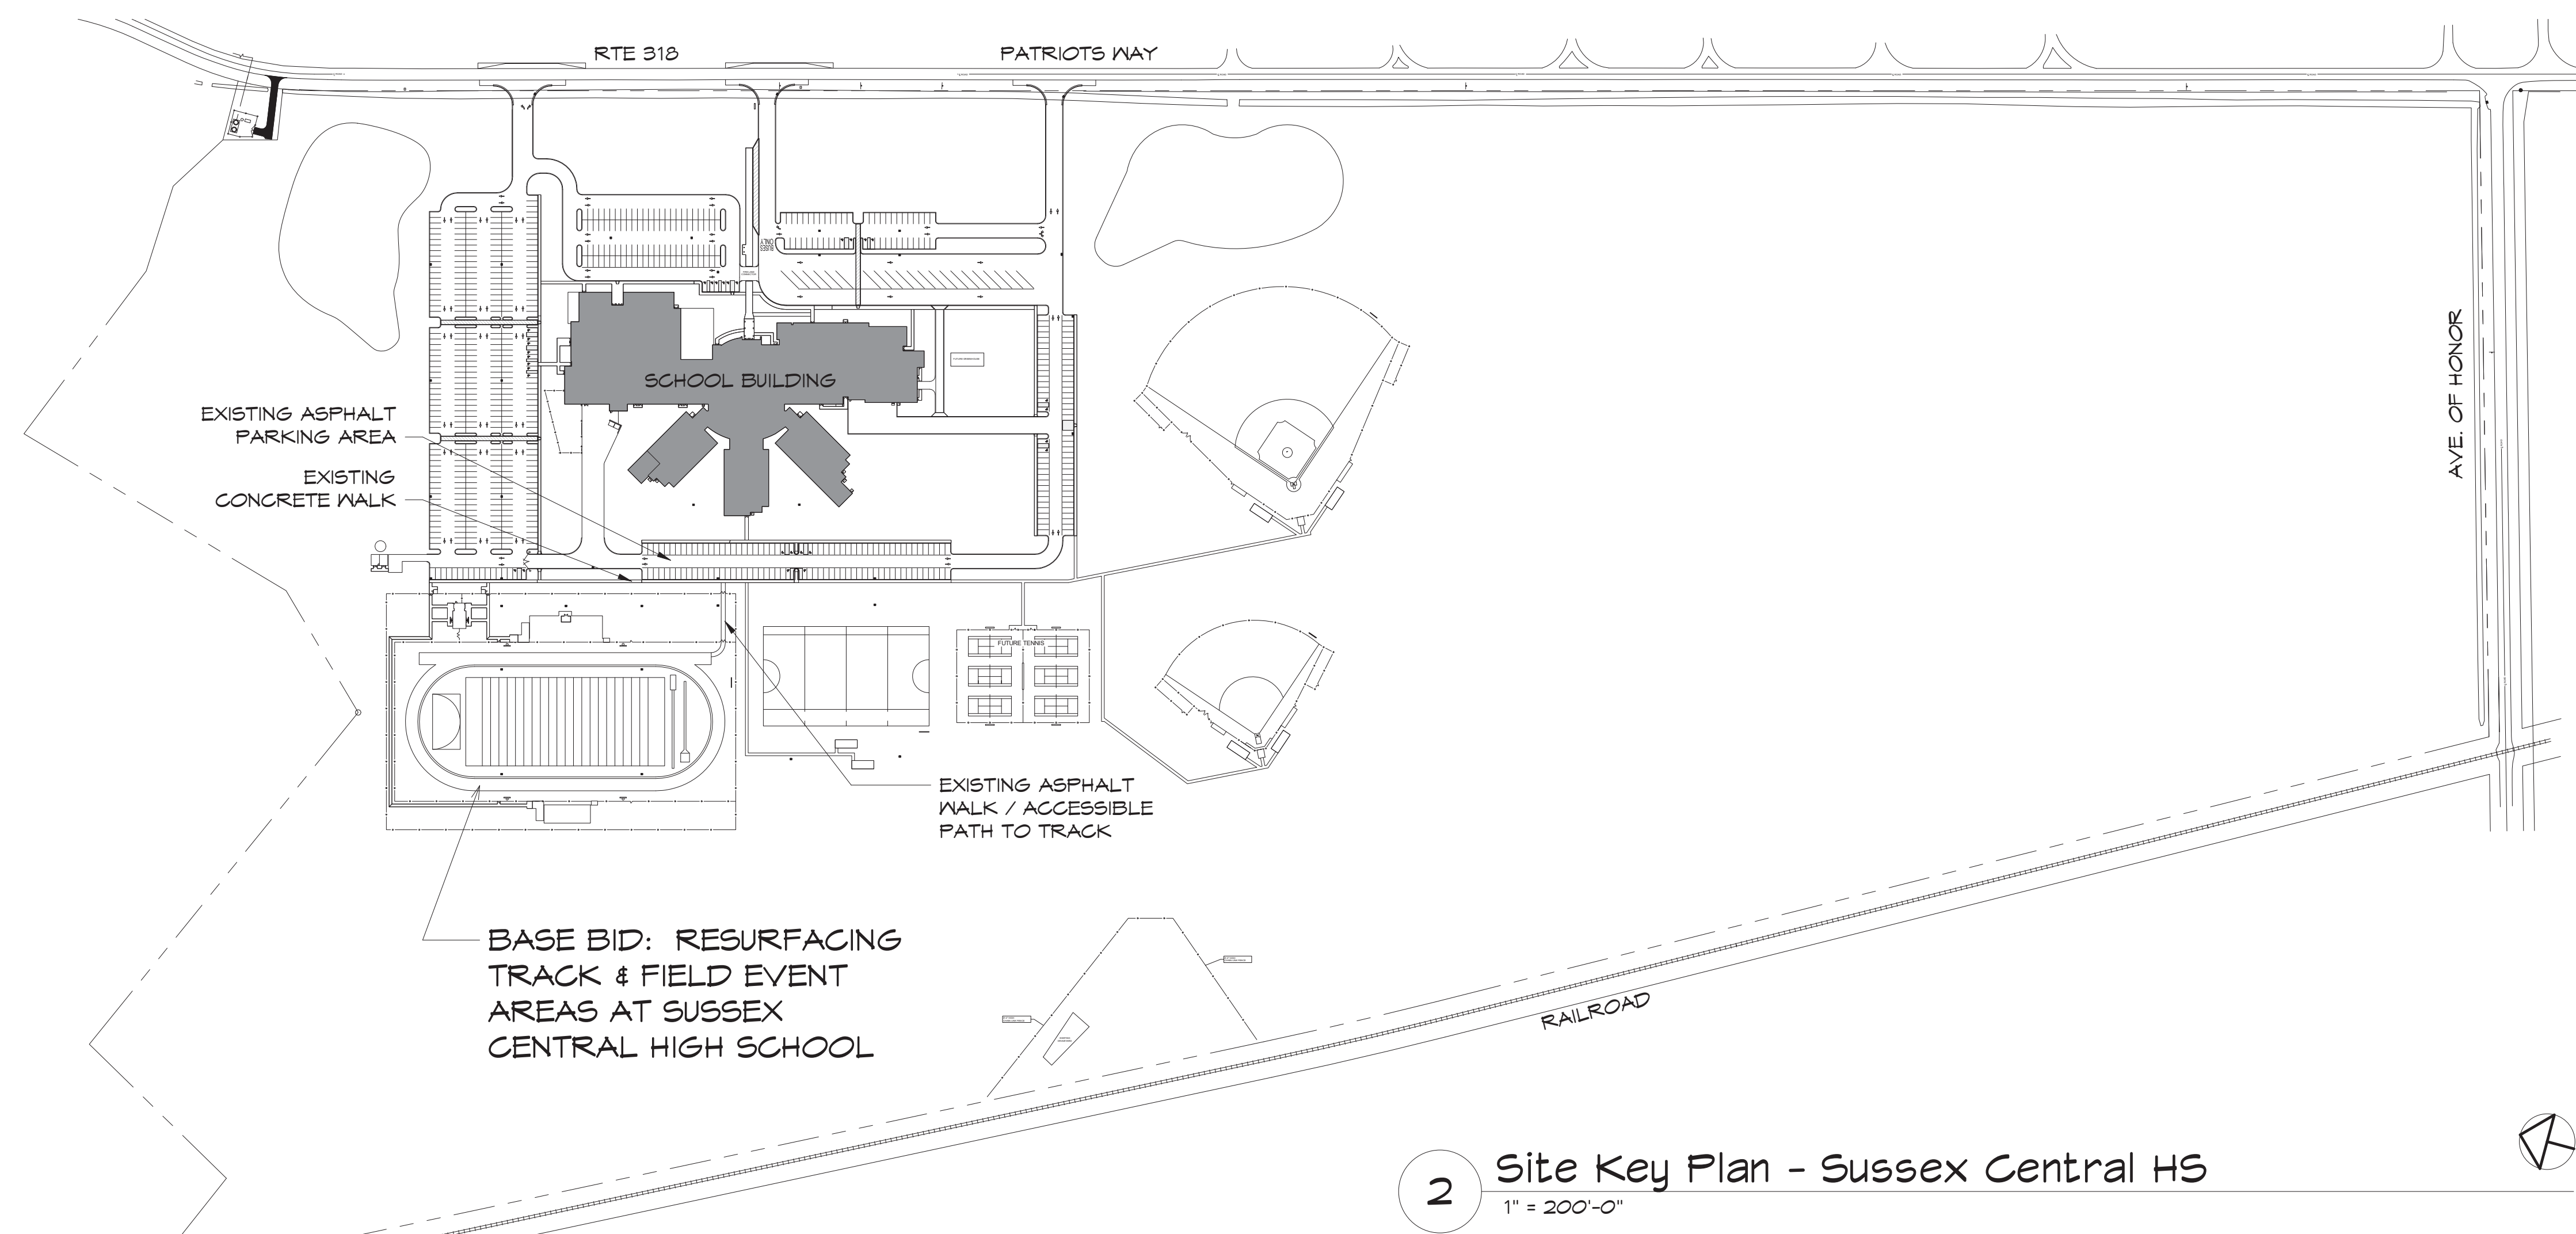


2 Site Key Plan - Sussex Central HS
1" = 200'-0"

BASE BID WORK

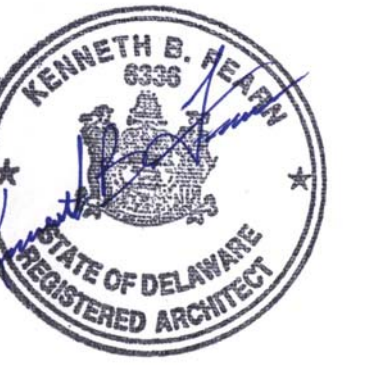

CONSULTANTS:

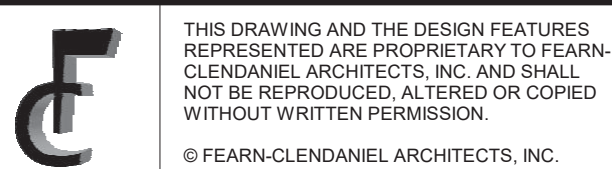

ISSUE DATES:

Fearn Clendaniel
Architects
INC.
6 Larch Avenue Suite 398 Wilmington, Delaware 19804
Ph. 302-998-7615 www.fearnclendaniel.com

PROJECT

Indian River School District

Track Resurfacing

INDIAN RIVER HIGH SCHOOL
29772 Armory Road
Dagsboro, DE 19939

SUSSEX CENTRAL HIGH SCHOOL
26026 Patriots Way
Georgetown, DE 19947


DRAWING TITLE:

SITE KEY PLANS

DWN BY:	CHK BY:	PROJ. NUMBER:
FCA	FCA	19004
DATE:	DRAWING NUMBER:	
05-17-19	A101	
SCALE:	1" = 200'-0"	



CONSULTANTS:

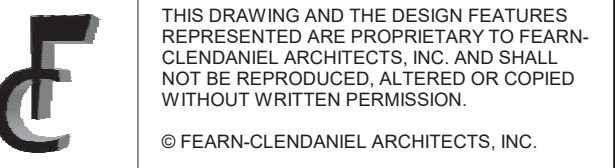

ISSUE DATES:

Fearn Clendaniel
Architects, Inc.
6 Larch Avenue, Suite 398, Wilmington, Delaware 19804
Ph. 302-998-7615 www.fearnclendaniel.com

PROJECT

Indian River School District

Track Resurfacing

INDIAN RIVER HIGH SCHOOL
29772 Armory Road
Dagsboro, DE 19939

SUSSEX CENTRAL HIGH SCHOOL
26026 Patriots Way
Georgetown, DE 19947


DRAWING TITLE:

TRACK PLAN & DETAIL - SUSSEX
CENTRAL HIGH SCHOOL

DWN BY: FCA CHK BY: FCA PROJ. NUMBER: 19004


DATE: 05-17-19 DRAWING NUMBER:

SCALE: As indicated A102

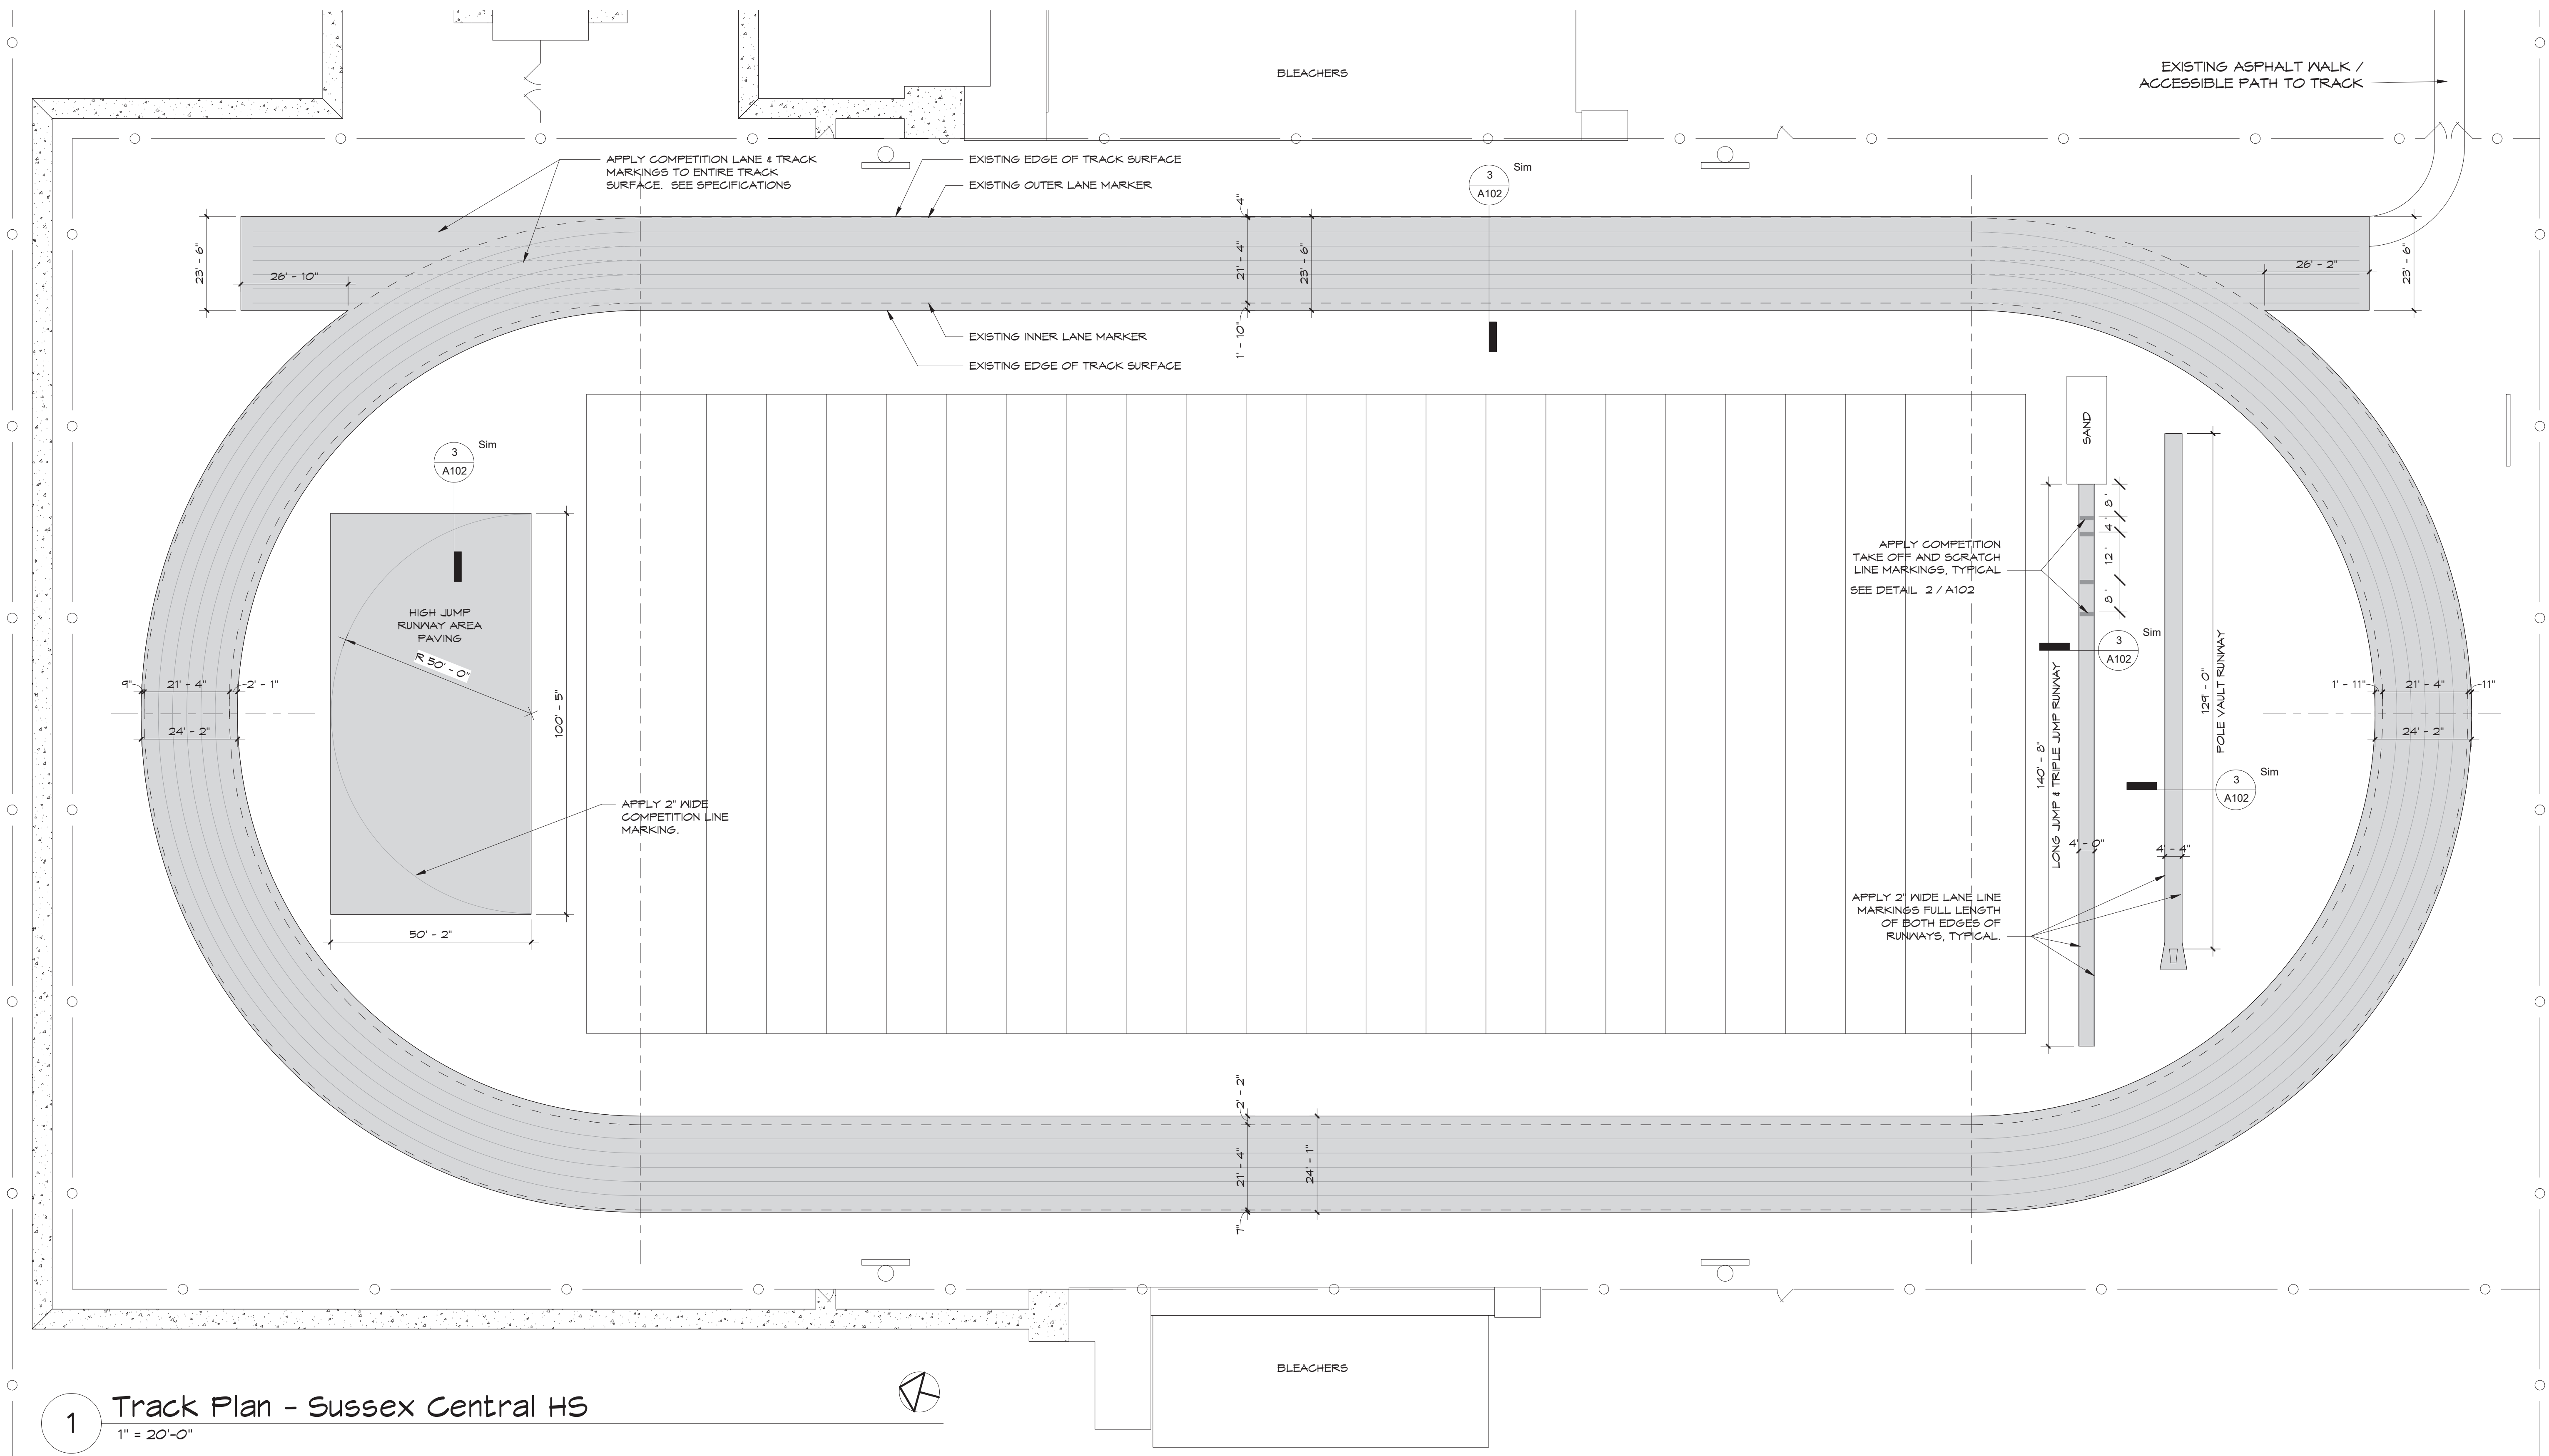


1 Track Plan - Sussex Central HS
1" = 20'-0"


SUSSEX CENTRAL HIGH SCHOOL: BASE BID WORK

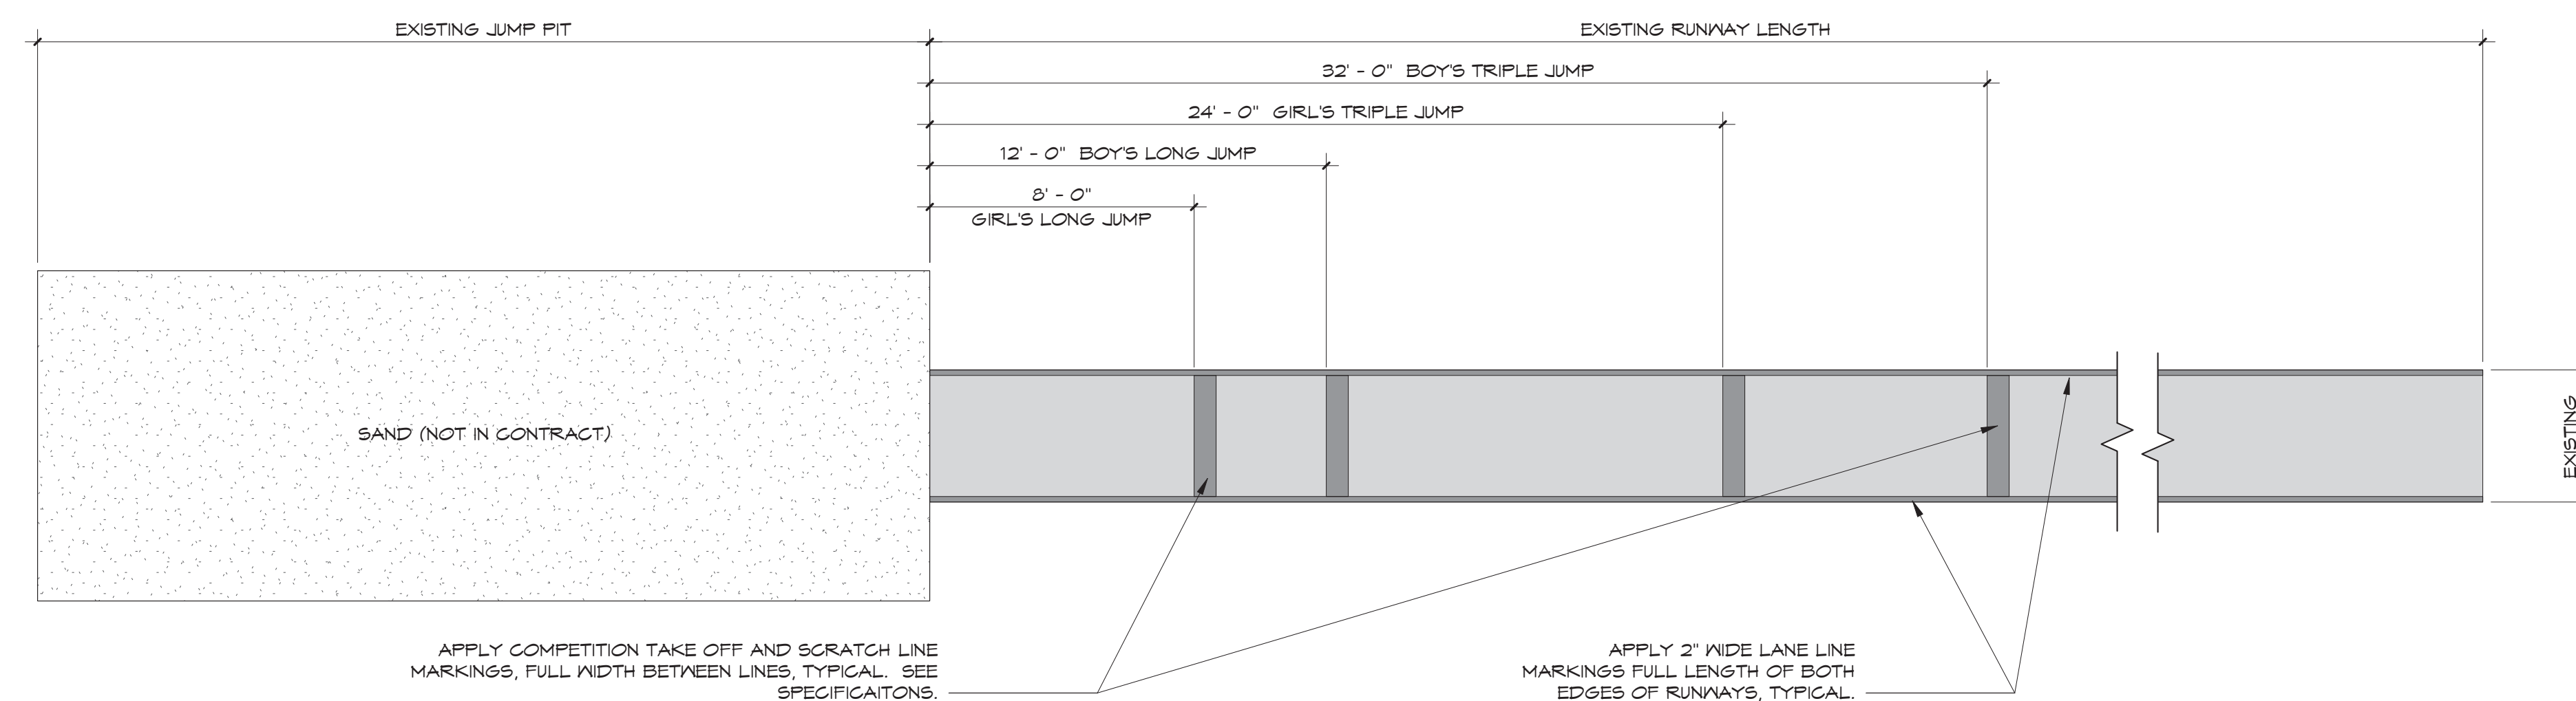

2 Long Jump & Triple Jump Runway Detail
1/4" = 1'-0"

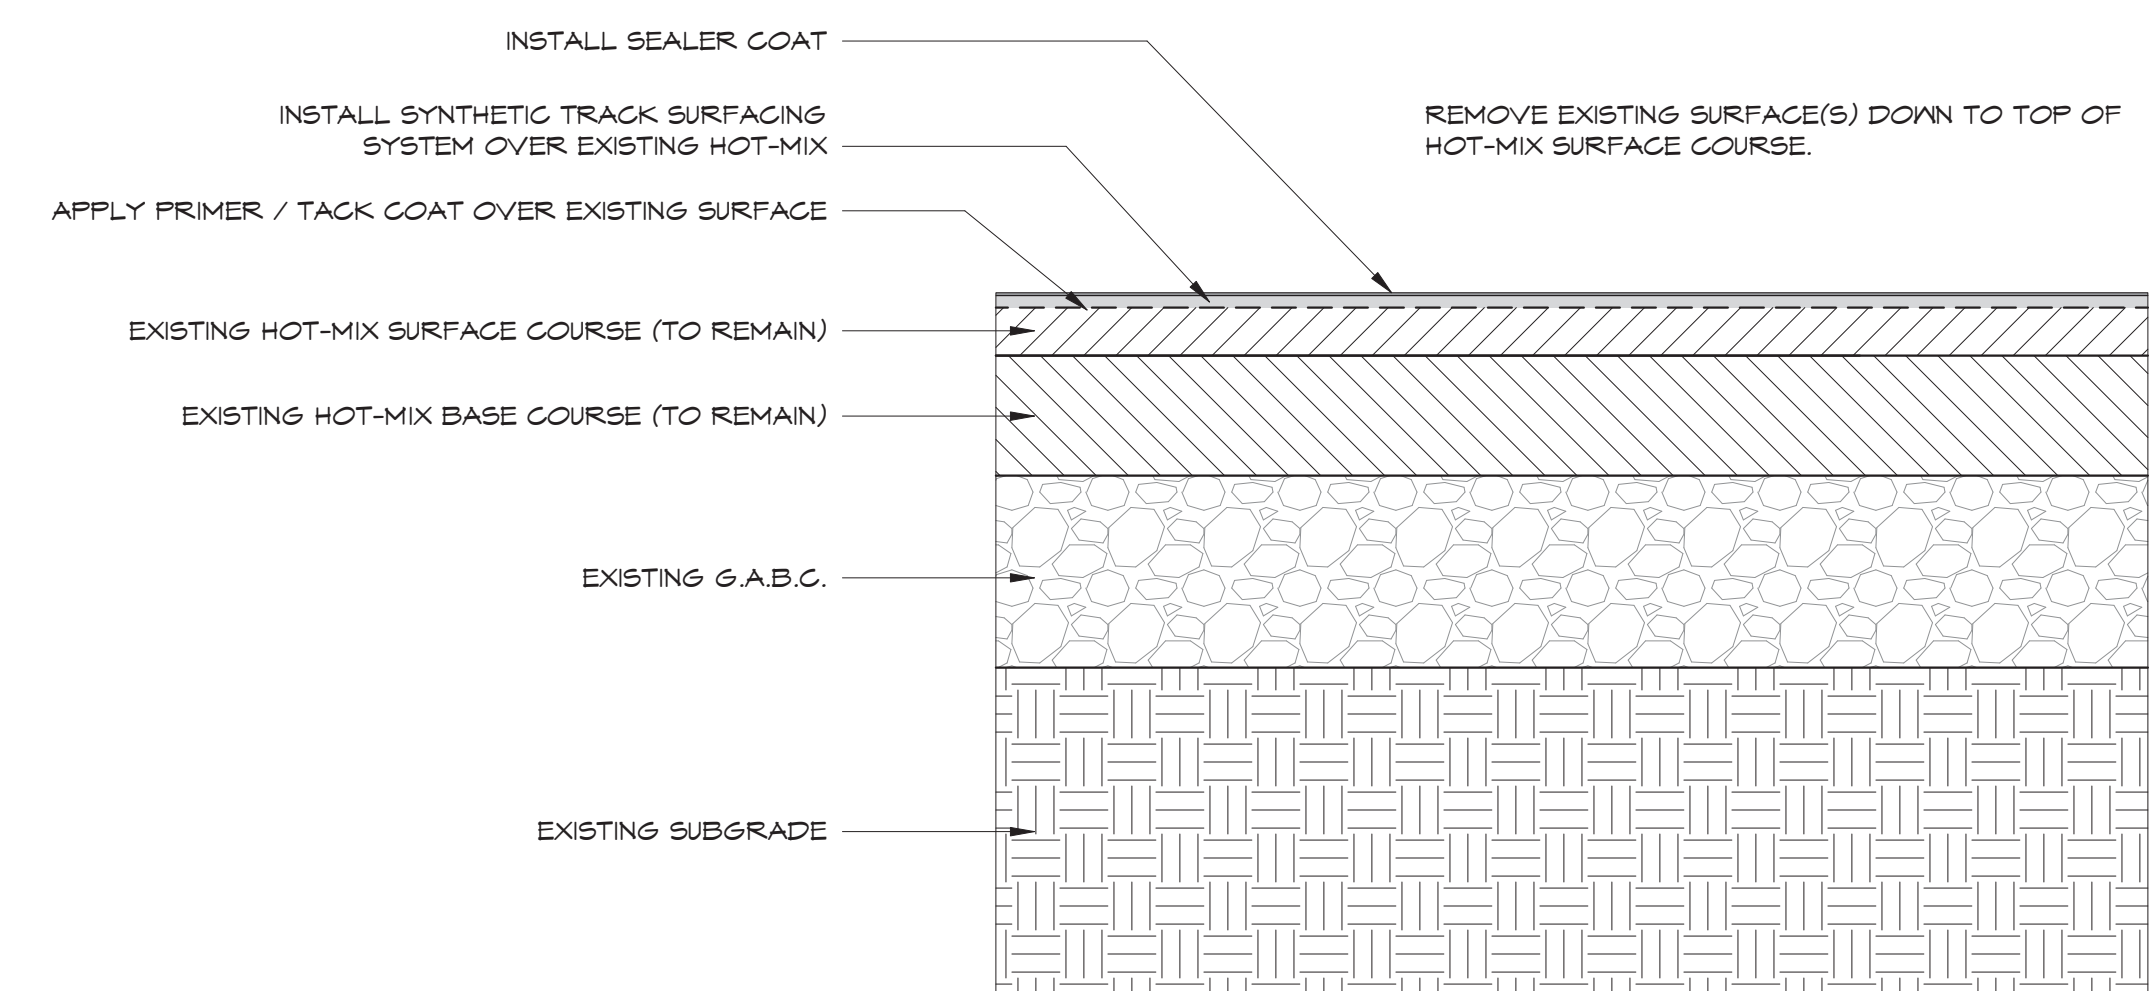


3 Typical Track Section
NO SCALE

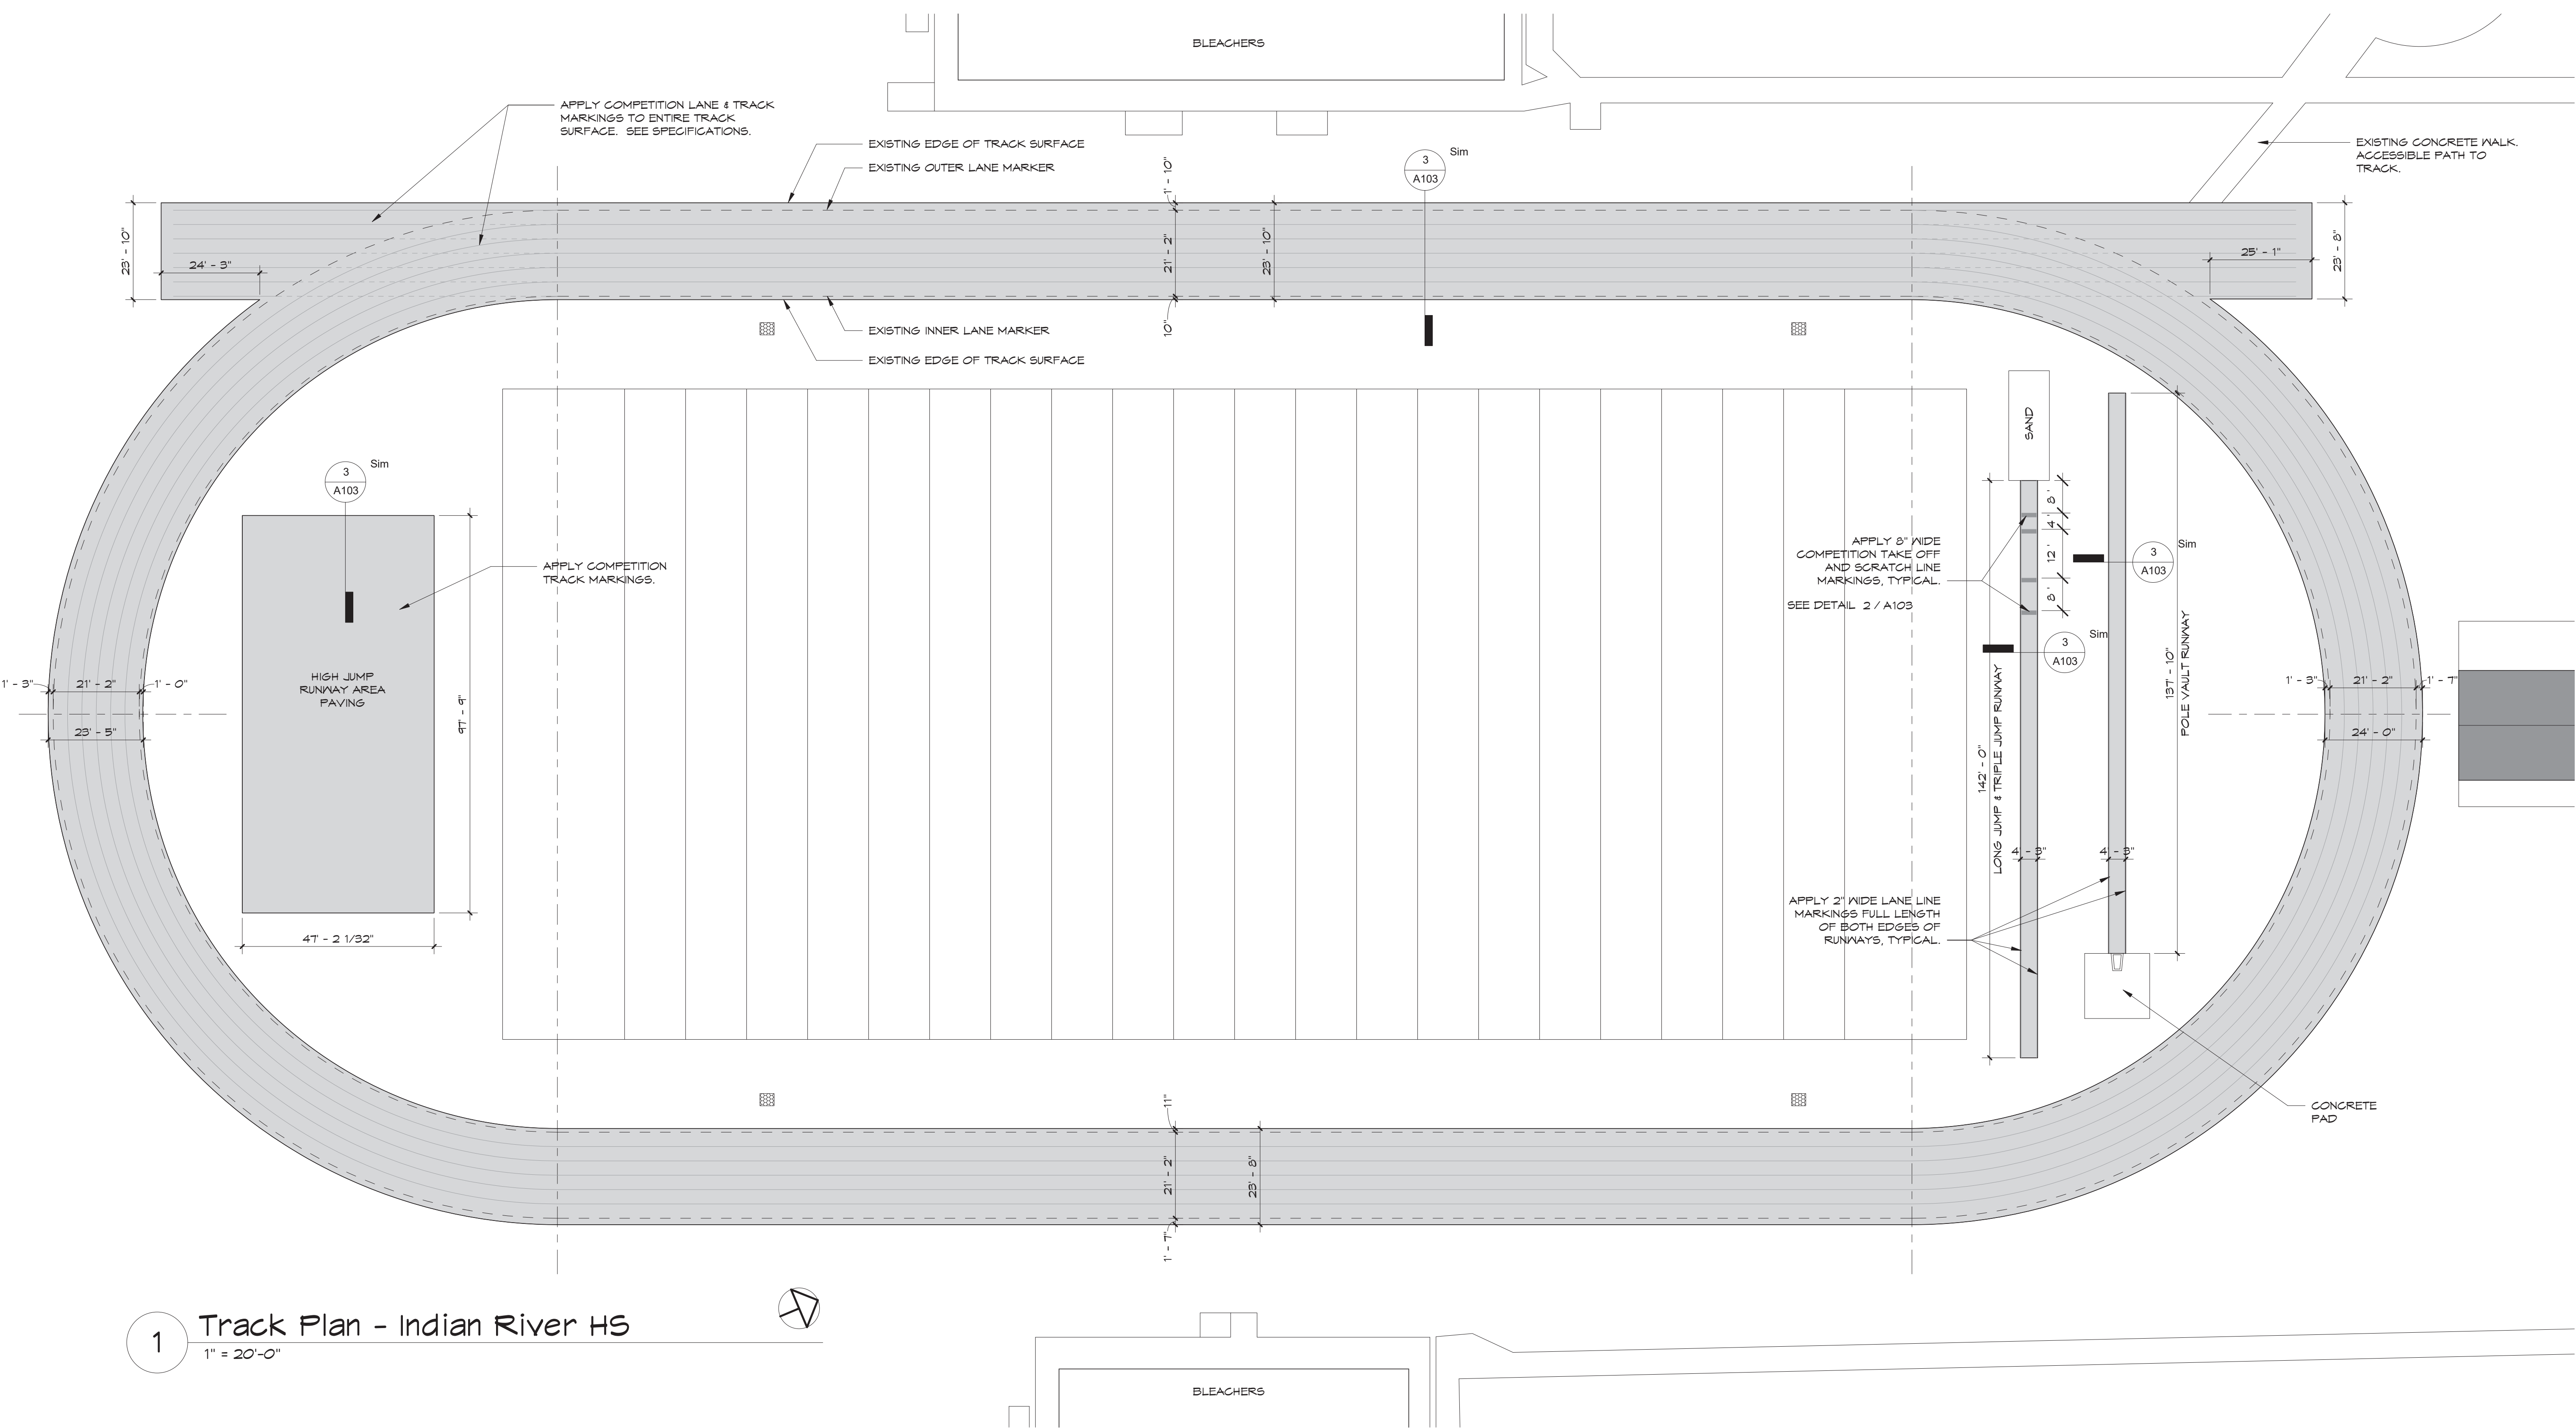


1 Track Plan - Indian River HS
1" = 20'-0"

INDIAN RIVER HIGH SCHOOL: ALTERNATE #1 WORK

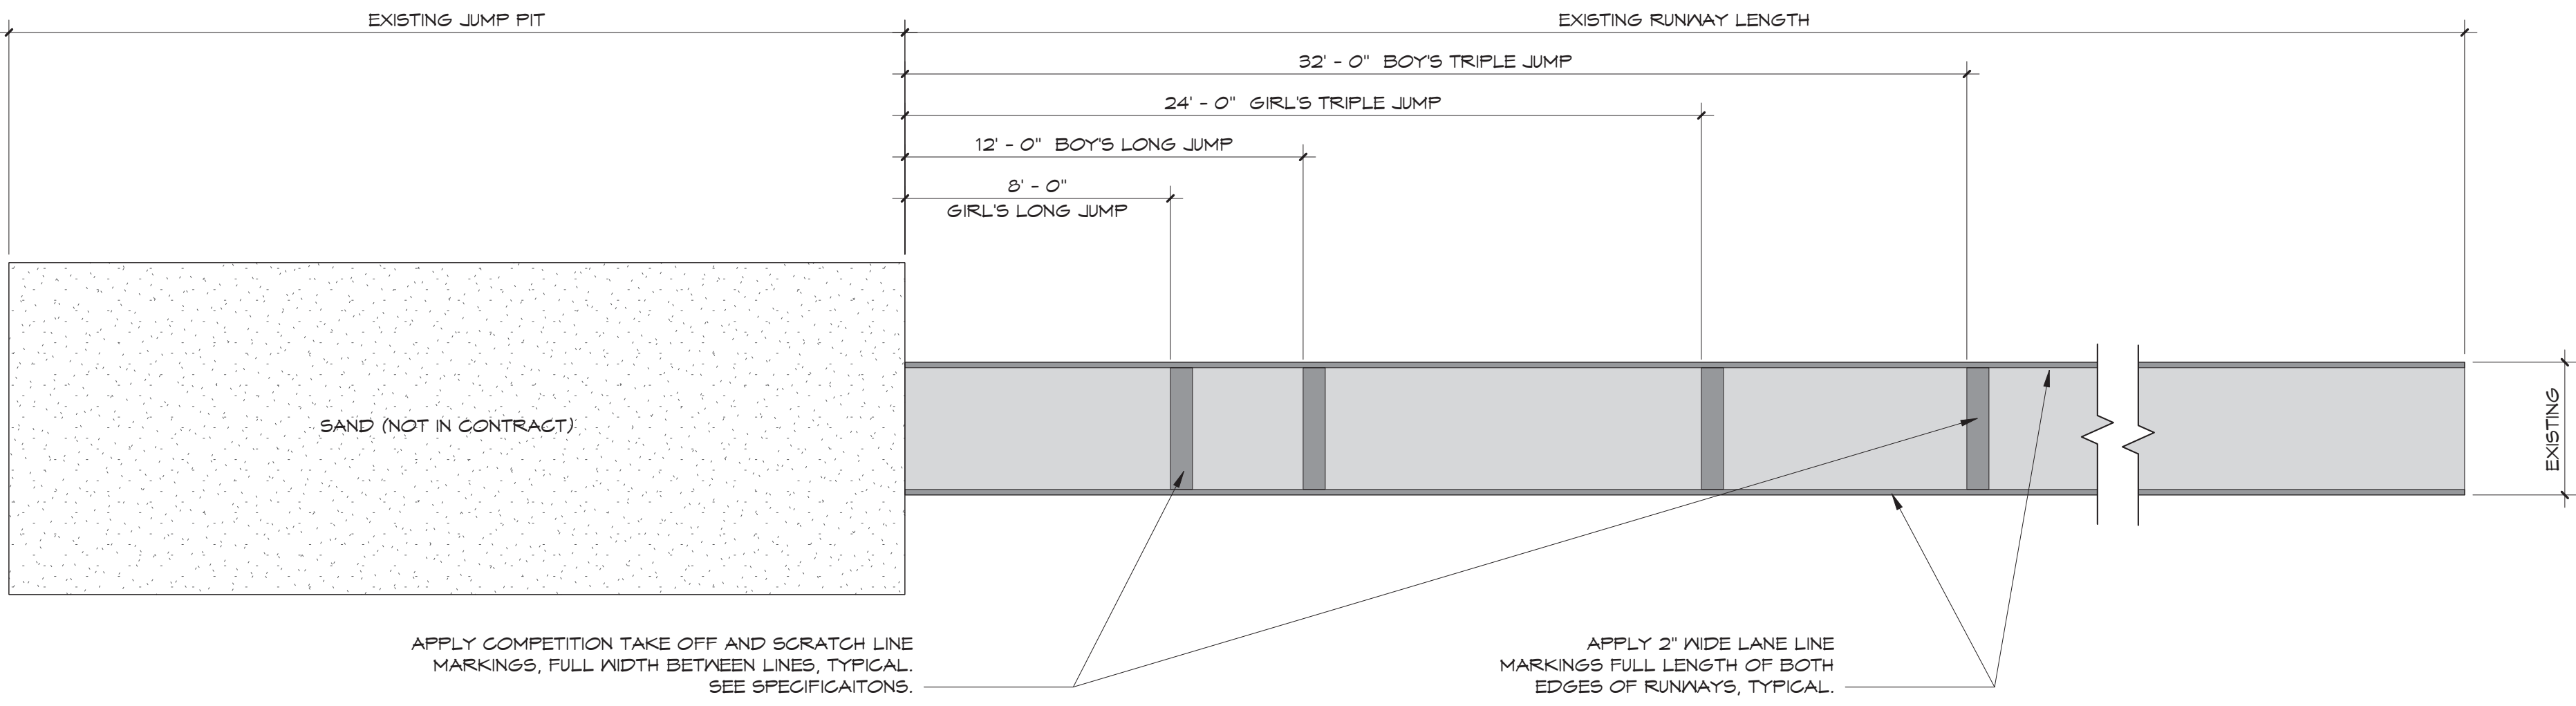


2 Long Jump & Triple Jump Runway Detail
1/4" = 1'-0"

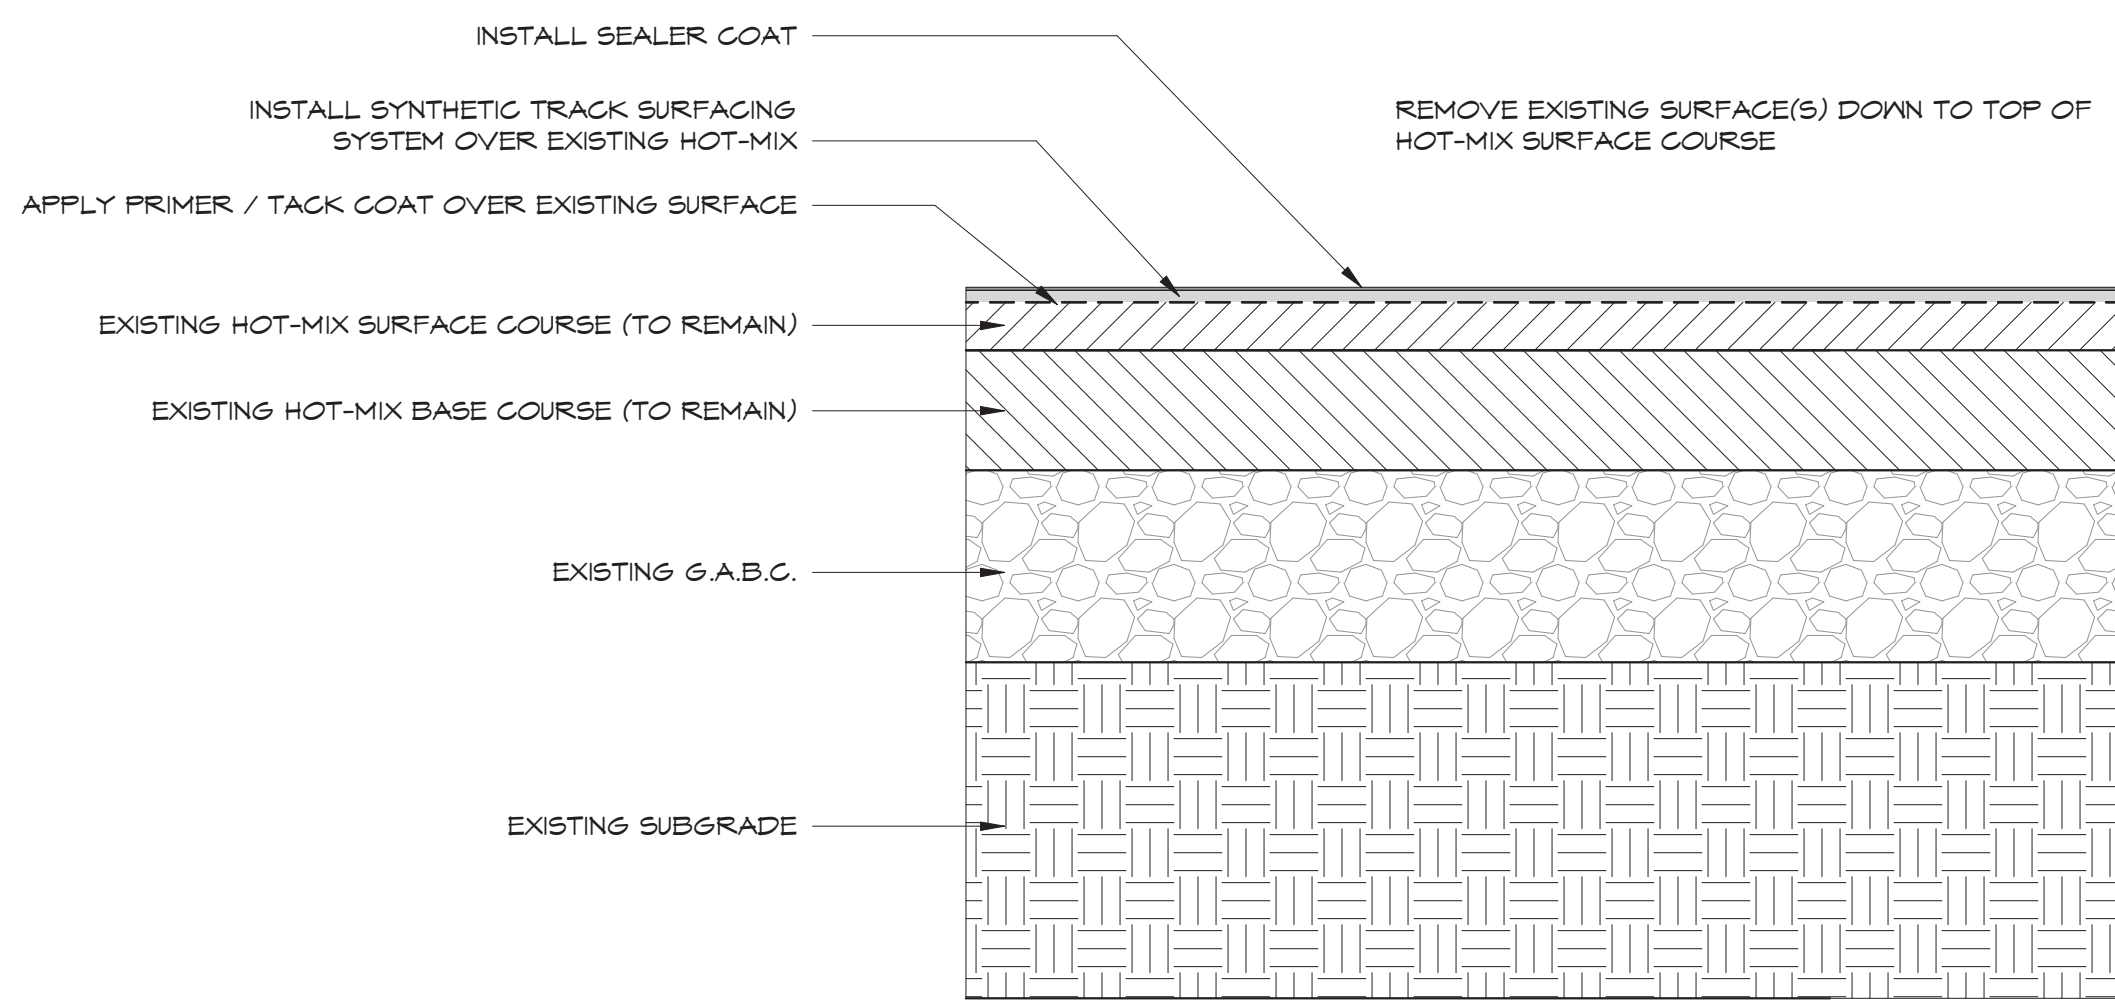

3 Typical Track Section
NO SCALE



CONSULTANTS:

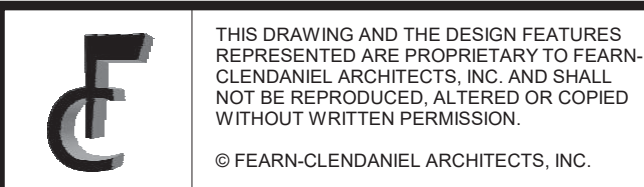

ISSUE DATES:

Fearn Clendaniel
Architects, Inc.
6 Larch Avenue Suite 398 Wilmington, Delaware 19804
Ph. 302-998-7615 www.fearnclendaniel.com

PROJECT

Indian River School District

Track Resurfacing

INDIAN RIVER HIGH SCHOOL
29772 Armory Road
Dagsboro, DE 19939

SUSSEX CENTRAL HIGH SCHOOL
26026 Patriots Way
Georgetown, DE 19947

DRAWING TITLE:

TRACK PLAN & DETAIL - INDIAN RIVER HIGH SCHOOL

DWN BY:

FCA FCA

DATE:

05-17-19

SCALE:

As indicated

PROJ. NUMBER:

19004

DRAWING NUMBER:

A103