

LIST OF SHEETS	
No.	Sheet Title
G-001	Cover Sheet
PRS1250ZDHS	Roof Specification Drawing



**STATE OF  
DELAWARE**

Rev.	Date	Description
#1	6/4/13	General

This drawing is property of  
THE STATE OF DELAWARE  
and is prepared for the exclusive  
use of THE STATE OF DELAWARE.  
No other use is intended  
or authorized.

OWNER:

**DEPARTMENT  
OF  
HEALTH AND  
SOCIAL SERVICES**

OWNER'S REPRESENTATIVE:

**Division of  
Facilities  
Management**

**540 South DuPont  
Highway, Suite 1  
Dover, DE 19901**

[www.dfm.delaware.gov](http://www.dfm.delaware.gov)

DATE: March 26, 2013

SCALE: As Noted

CHECKED: RJC

DRAWN: RJC

PROJECT NO.

MJ3514000005


SHEET: 1 OF 2

**COVER SHEET**


**G - 001**

**ROOF REPAIRS AND REPLACEMENT  
AT THE  
NORTHEAST STATE SERVICE CENTER  
1624 JESSUP STREET  
WILMINGTON, DE 19804  
DEPARTMENT OF HEALTH & SOCIAL SERVICES  
CONTRACT NO. MJ3512000002**


LOCATION MAP

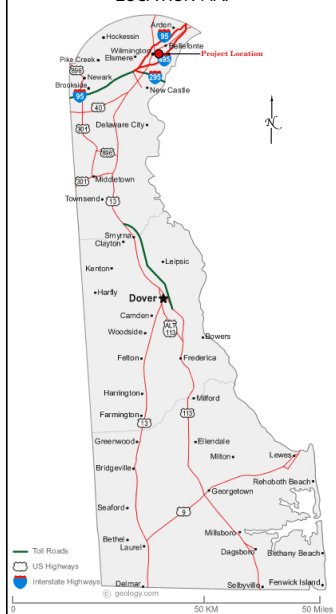

VICINITY MAP

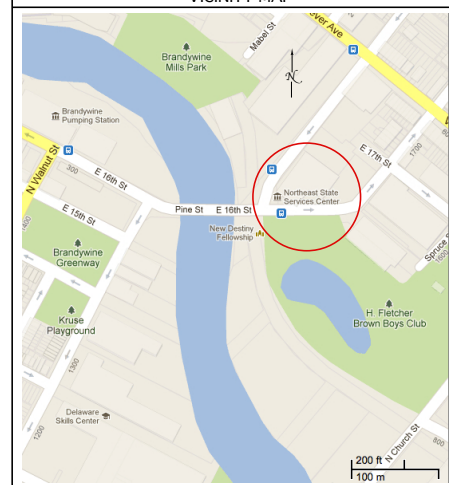

LOCATION MAP

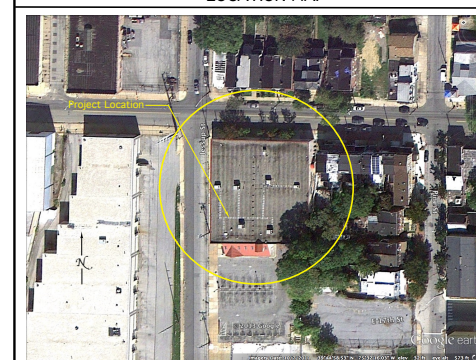

**Professional  
Consultants, Planners  
Roof Services**

9 Fairview Avenue  
Middletown, DE

ARCHITECT OR ENGINEER SEAL

**RHETT H. JONES  
ARCHITECT  
389 CHURCH ROAD**

**DEVON, PA  
610 329 5151  
RJONES104@AACL.COM**

Delaware License  
#5480