

PROJECT TITLE

**THOMAS
McKEAN
HIGH SCHOOL
ATHLETIC
FIELDS**

301 MCKENNANS CHURCH RD.
MILLCREEK HUNDRED
NEW CASTLE COUNTY, DE.

SHEET TITLE

**CONSTRUCTION
DETAILS**


ISSUE BLOCK

MARK	DATE	DESCRIPTION
1	4-28-17	ADDENDUM 03 POST BID
1	2-22-17	ISSUE FOR BID
LAYER STATE: C-903		
PROJECT NO.: 2015145.00		
DATE: 11/07/16		
SCALE: NTS		
DRAWN BY: A.P.C. PROJ. MGR.: C.D.D.		

C-903


COPYRIGHT 2015

3

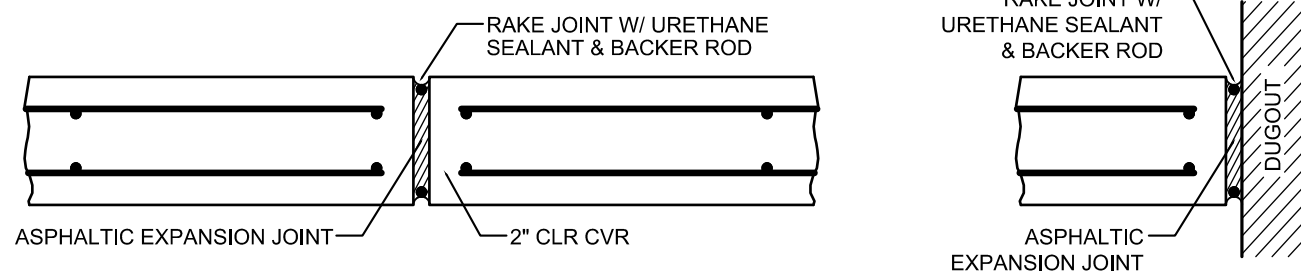

EXPANSION JOINT DETAIL

SCALE: 1" = 1'

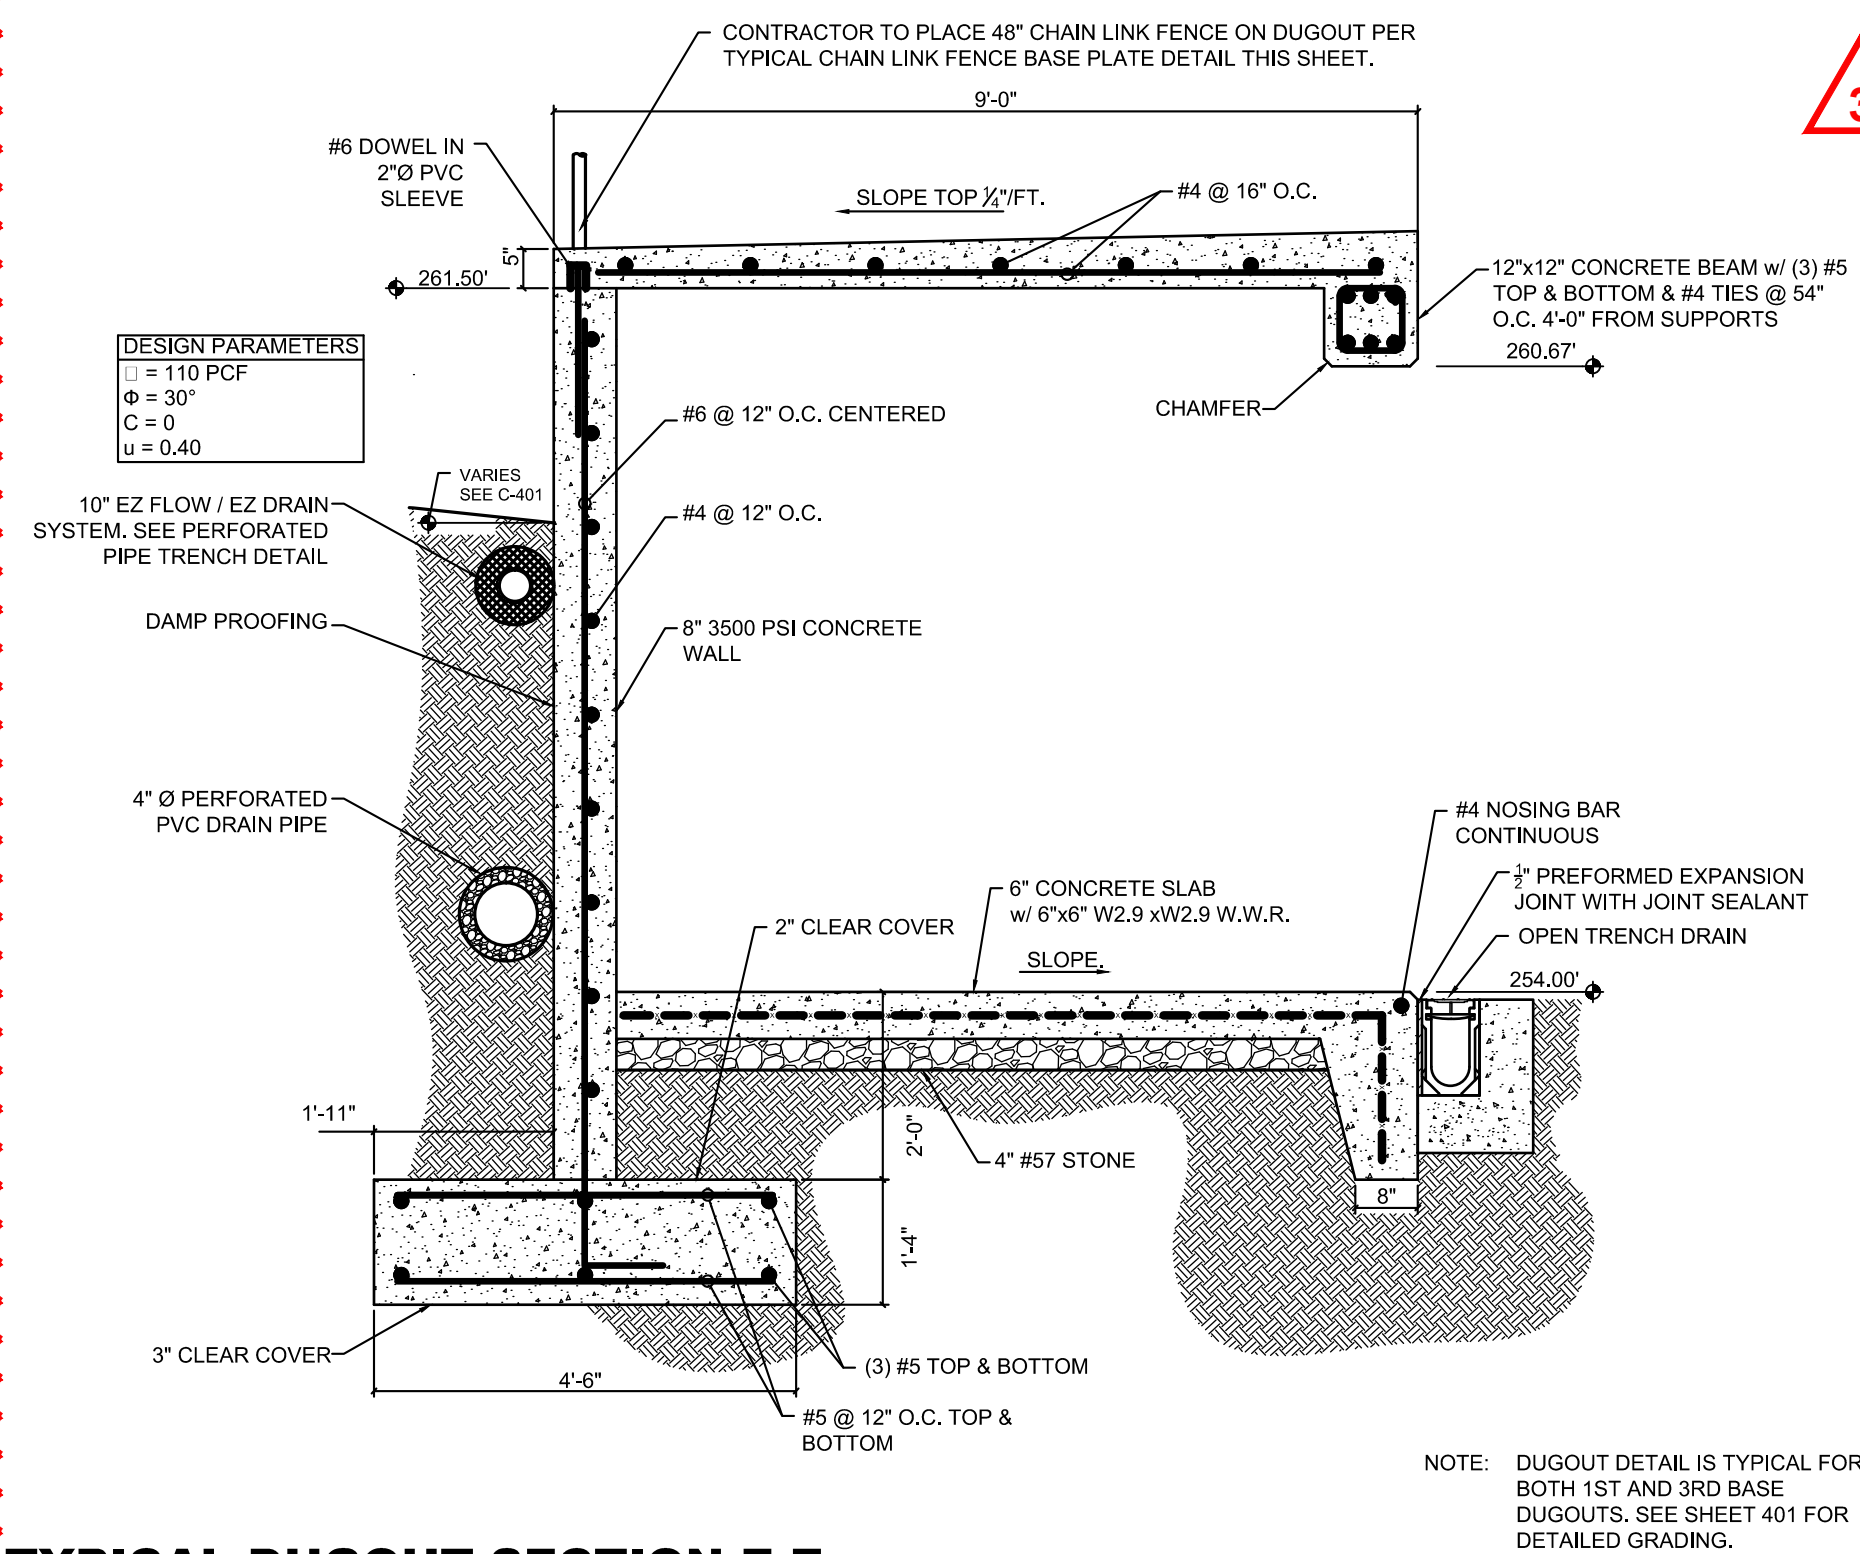


NOTE: DUGOUT DETAIL IS TYPICAL FOR BOTH 1ST AND 3RD BASE DUGOUTS. SEE SHEET 401 FOR DETAILED GRADING.

TYPICAL DUGOUT SECTION E-E.

NO SCALE

3

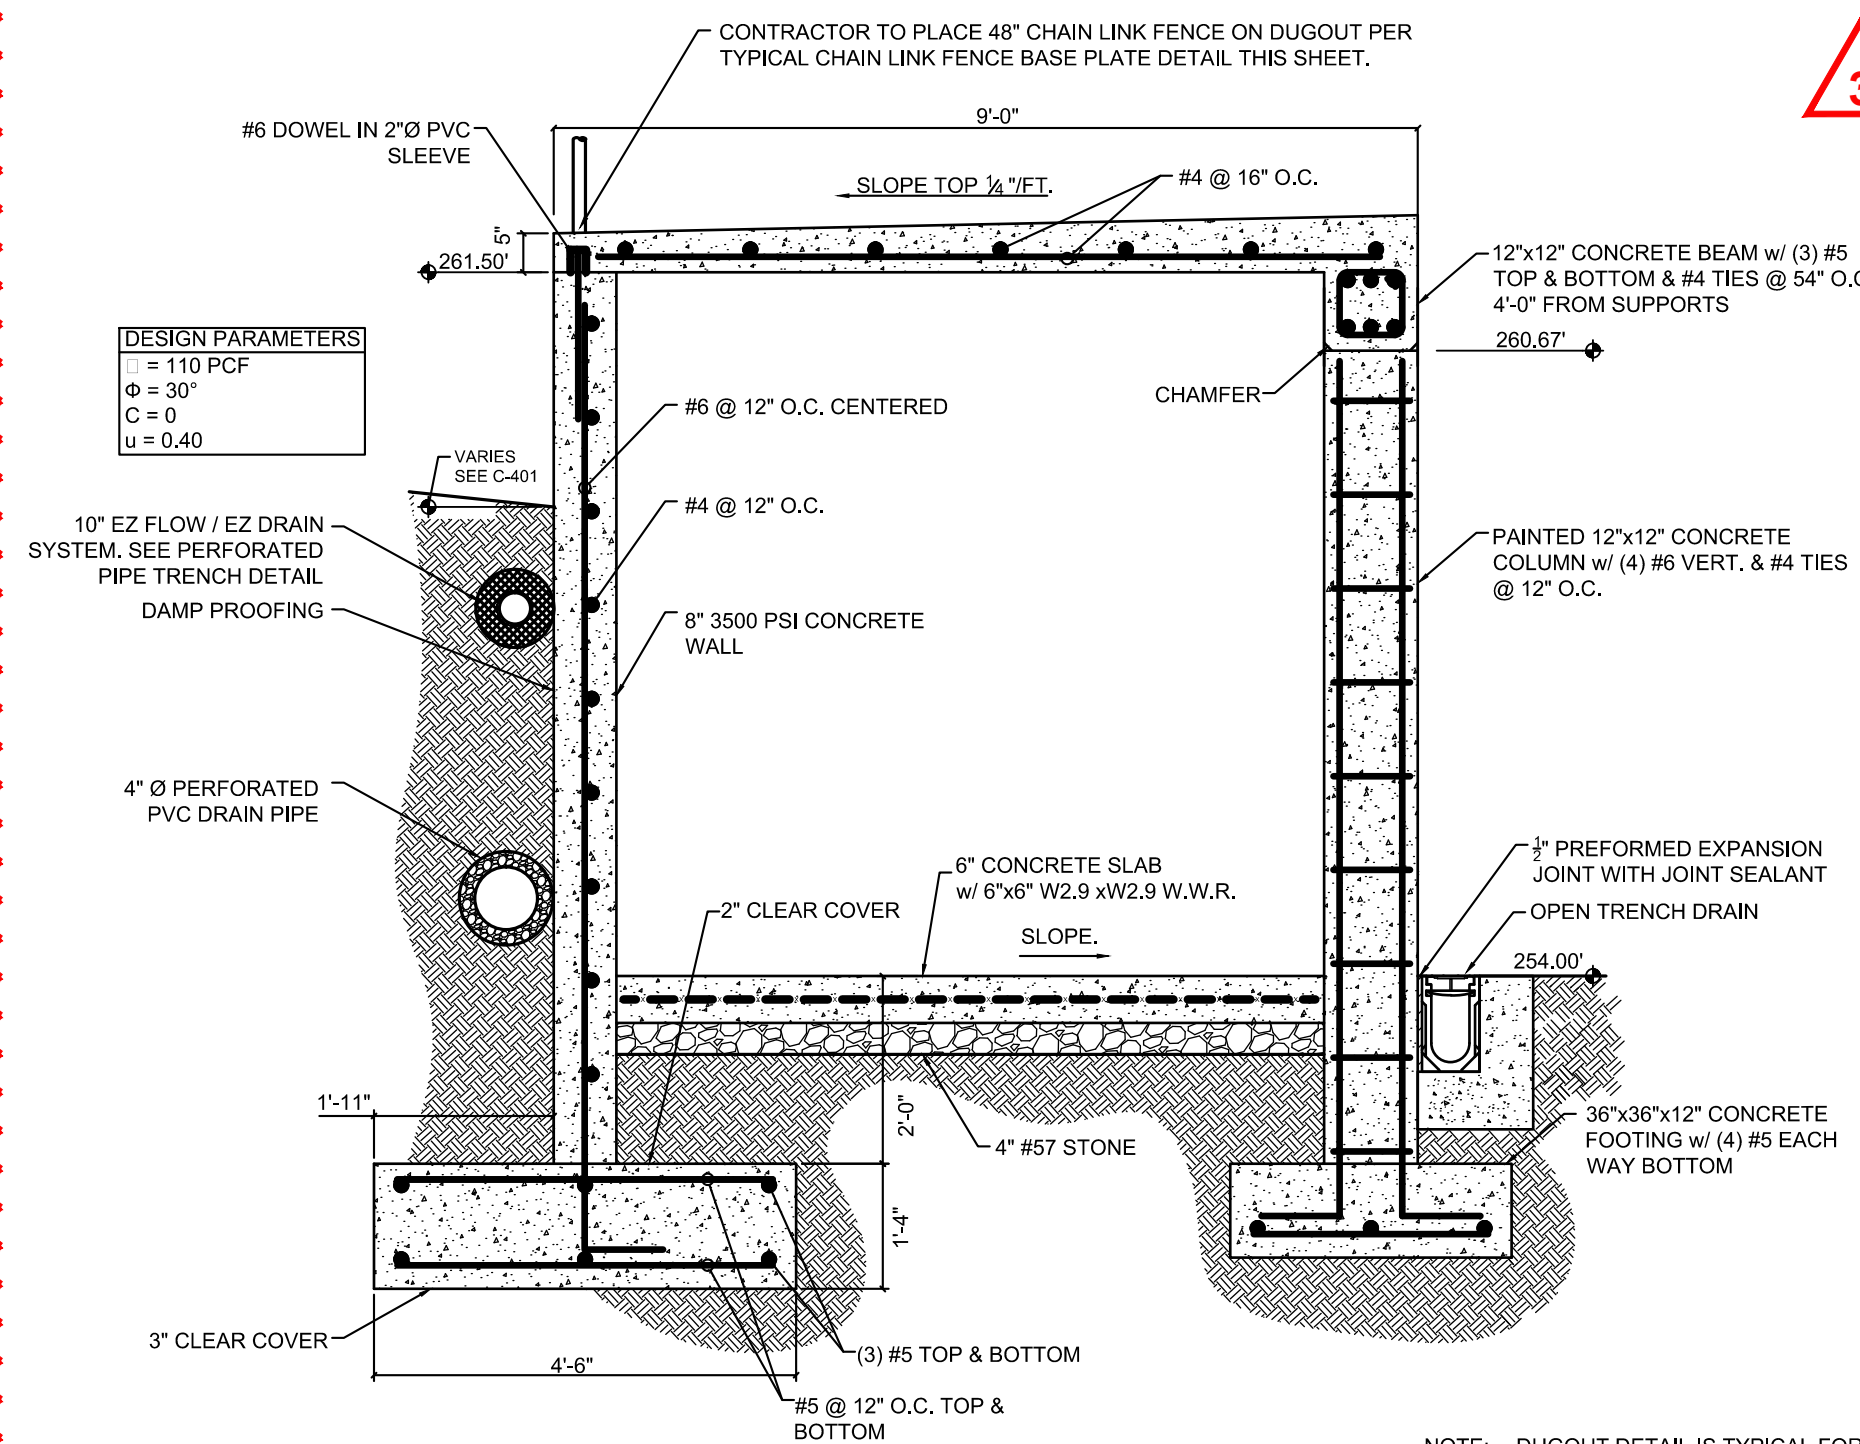


NOTE: DUGOUT DETAIL IS TYPICAL FOR BOTH 1ST AND 3RD BASE DUGOUTS. SEE SHEET 401 FOR DETAILED GRADING.

TYPICAL DUGOUT SECTION D-D

NO SCALE


3

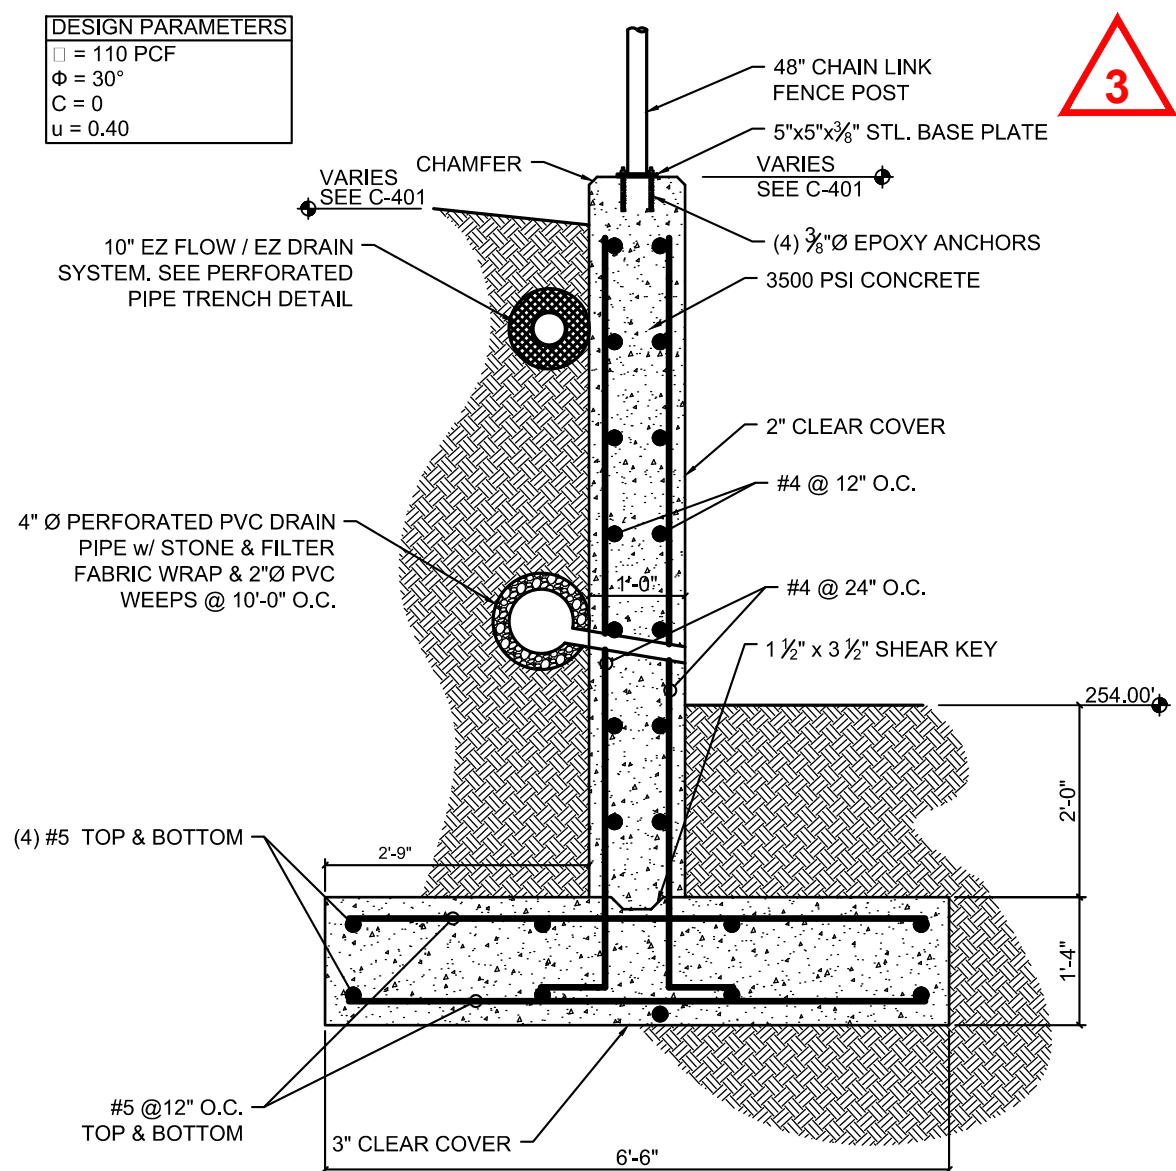

FOUL LINE WALL. SECTION A-A


NO SCALE

3

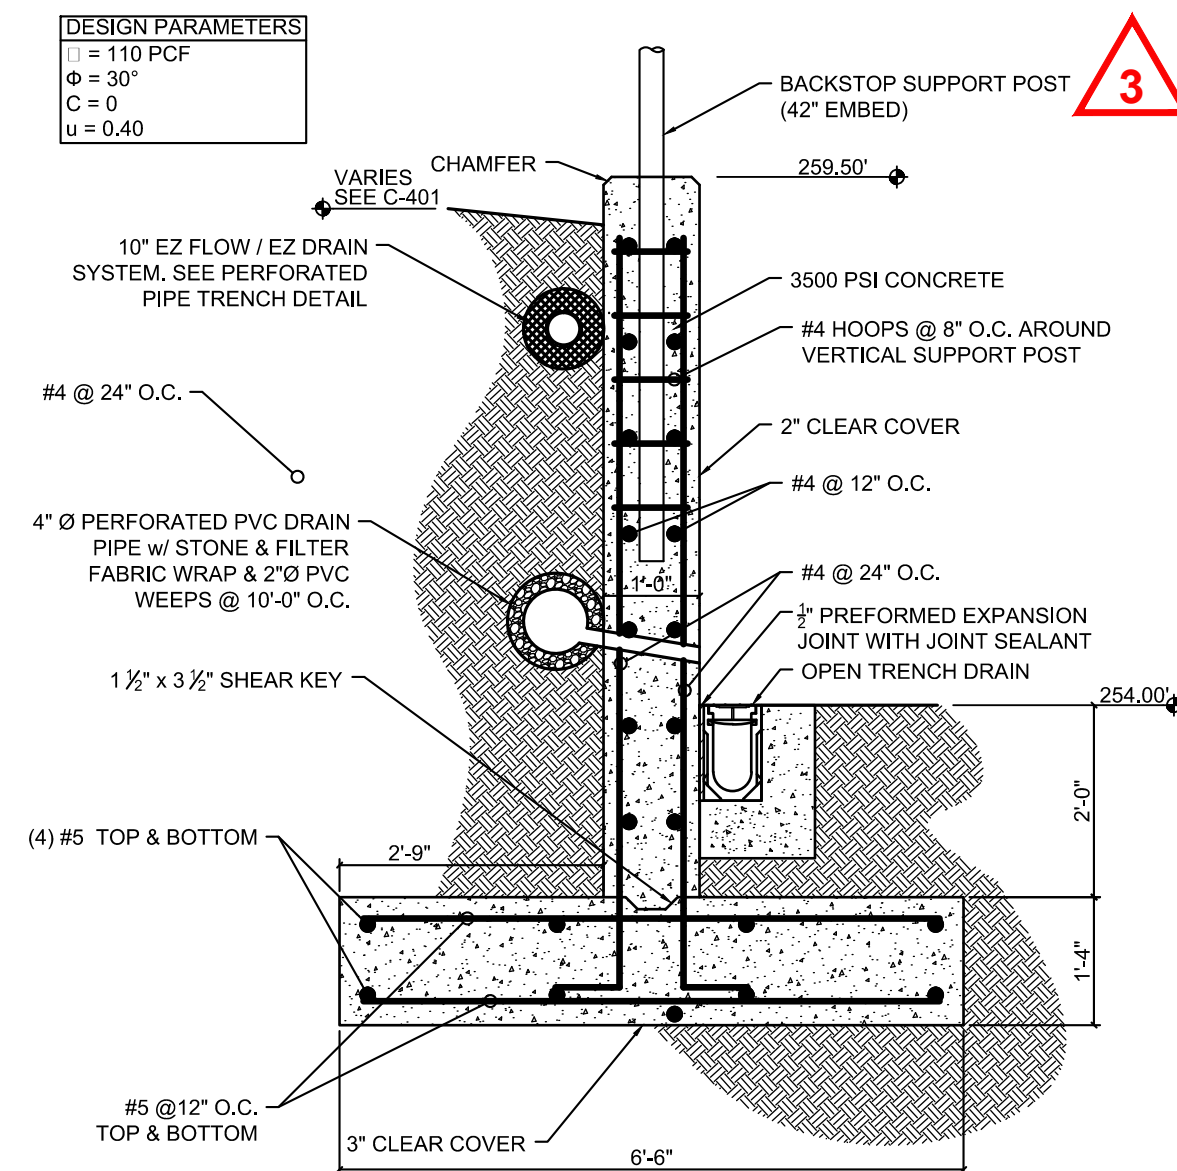


BACKSTOP WALL. SECTION B-B

NO SCALE

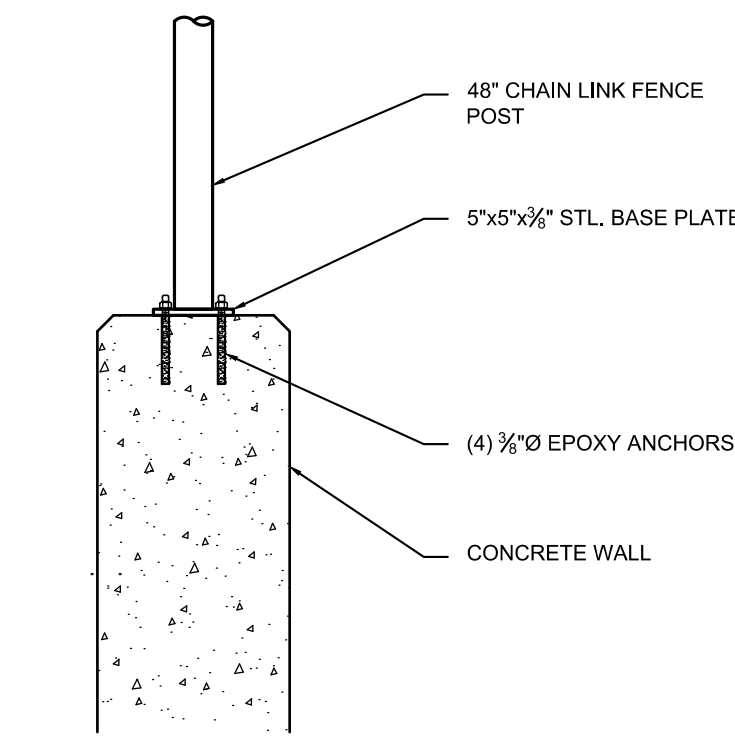

**TYPICAL CHAIN LINK FENCE
BASE PLATE DETAIL**


NO SCALE

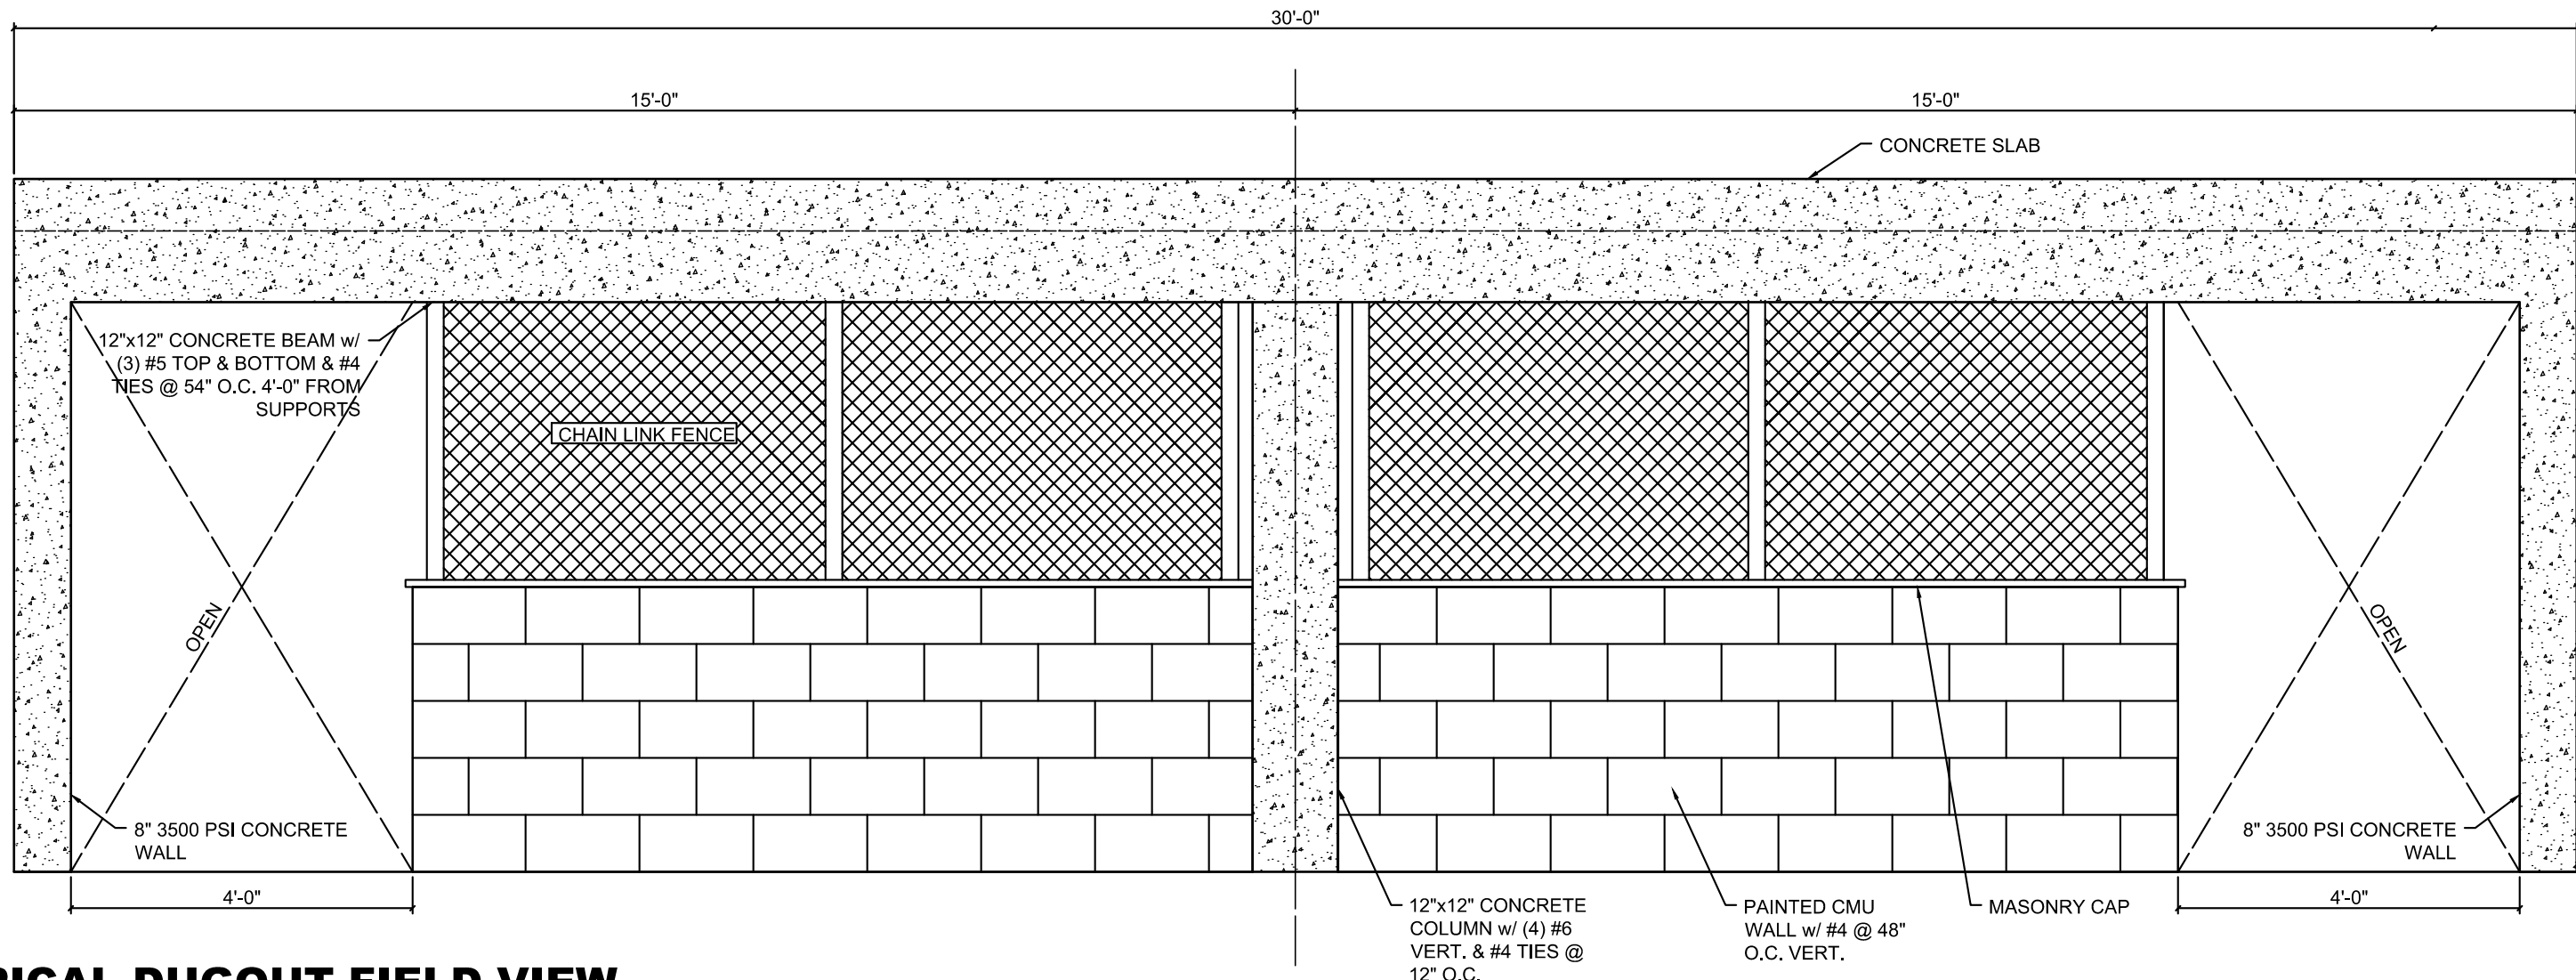

TYPICAL DUGOUT FIELD VIEW

NO SCALE


3

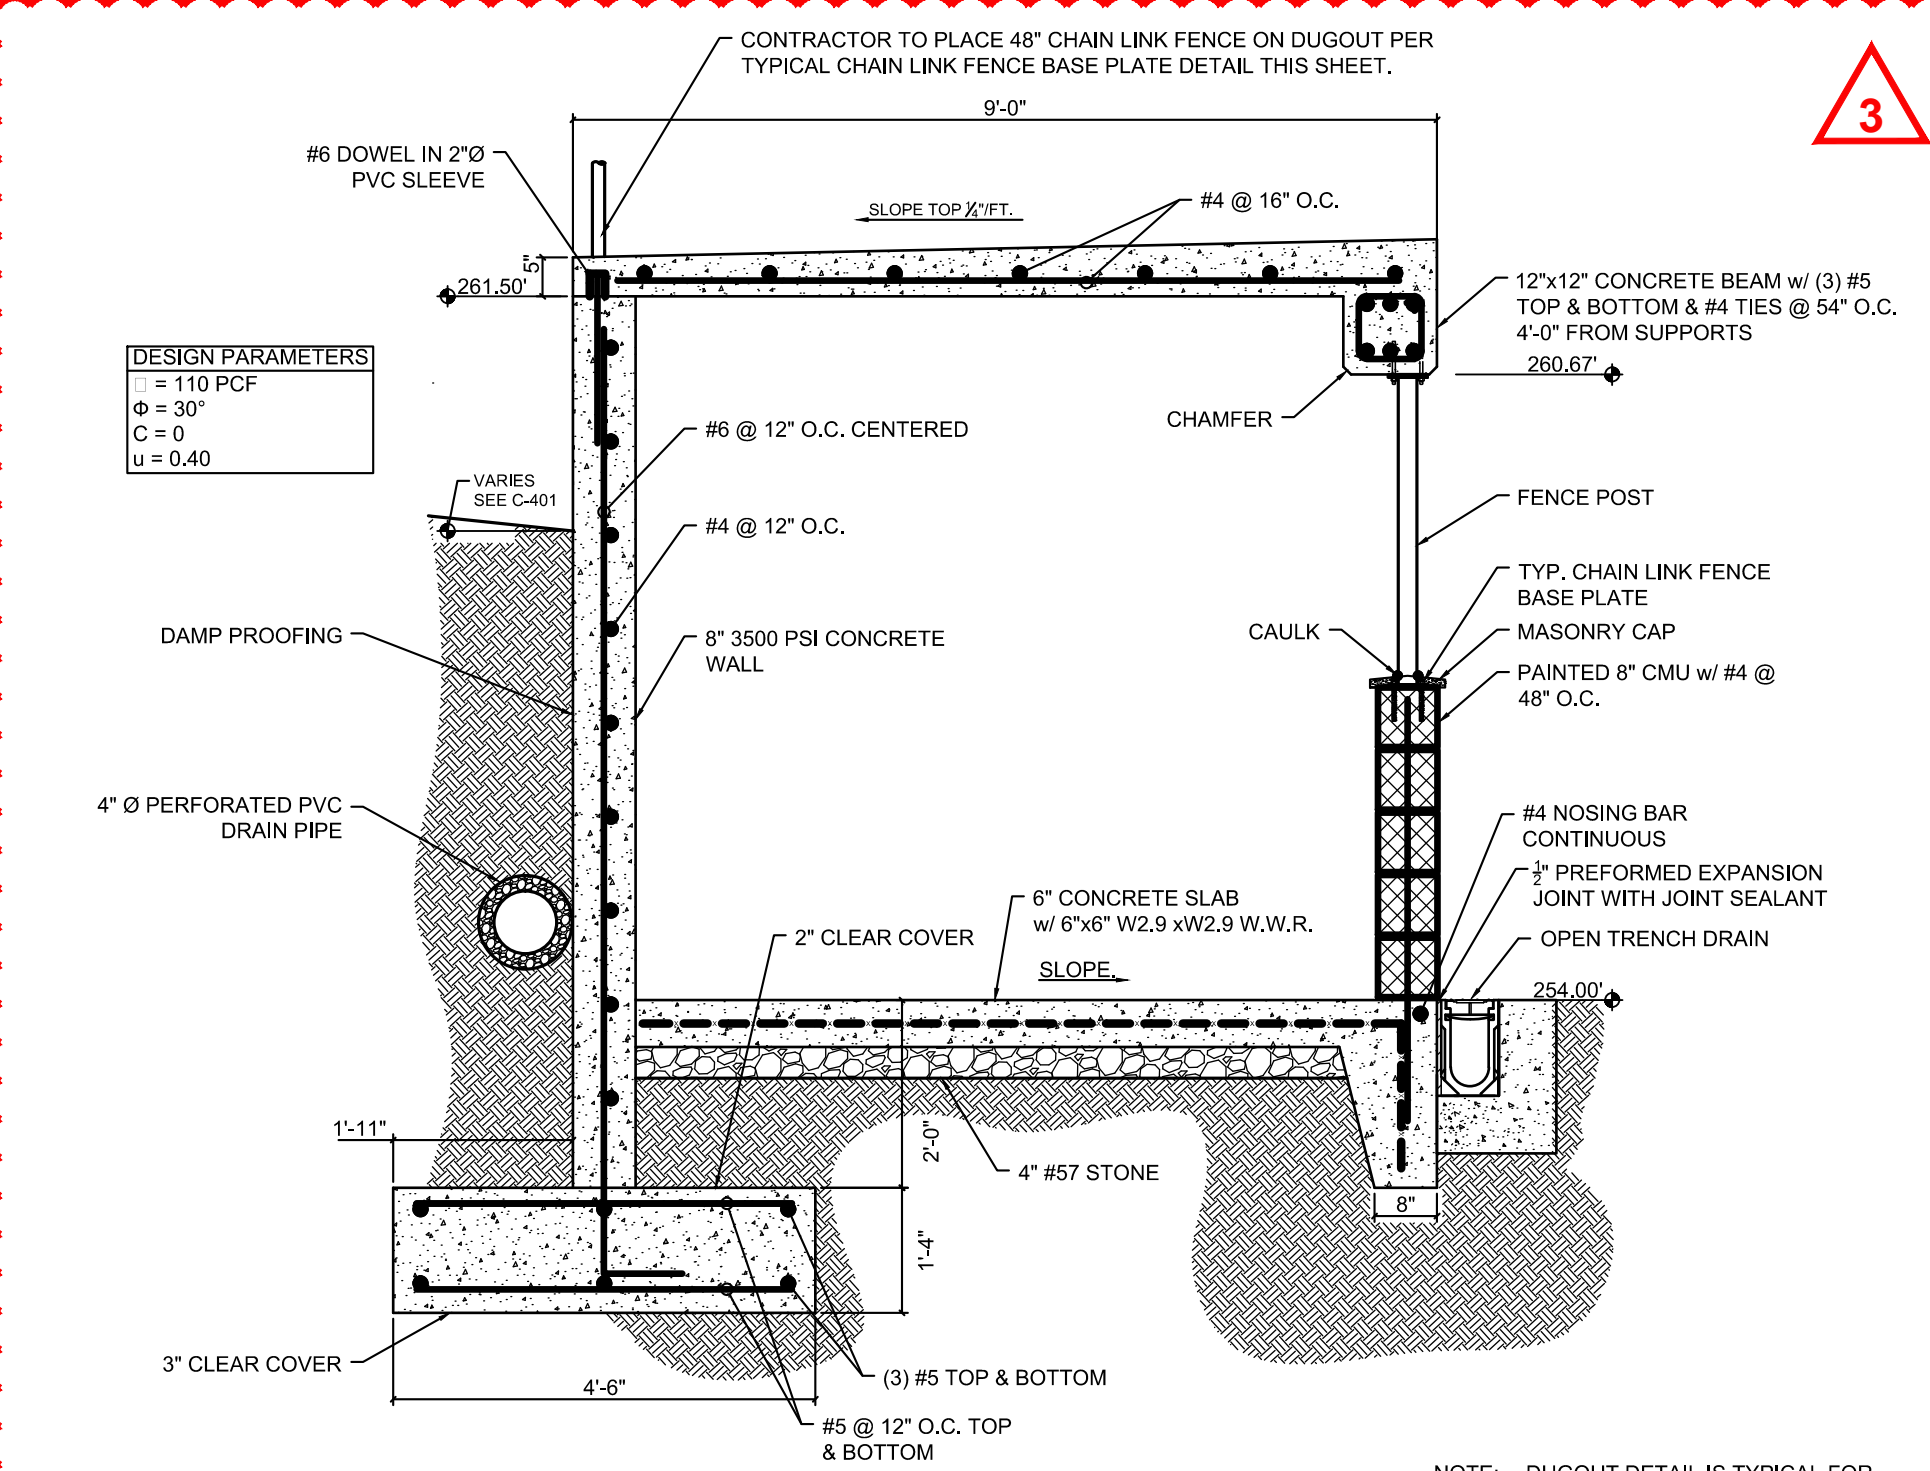

NOTE: DUGOUT DETAIL IS TYPICAL FOR BOTH 1ST AND 3RD BASE DUGOUTS. SEE SHEET 401 FOR DETAILED GRADING.

TYPICAL DUGOUT SECTION C-C

NO SCALE

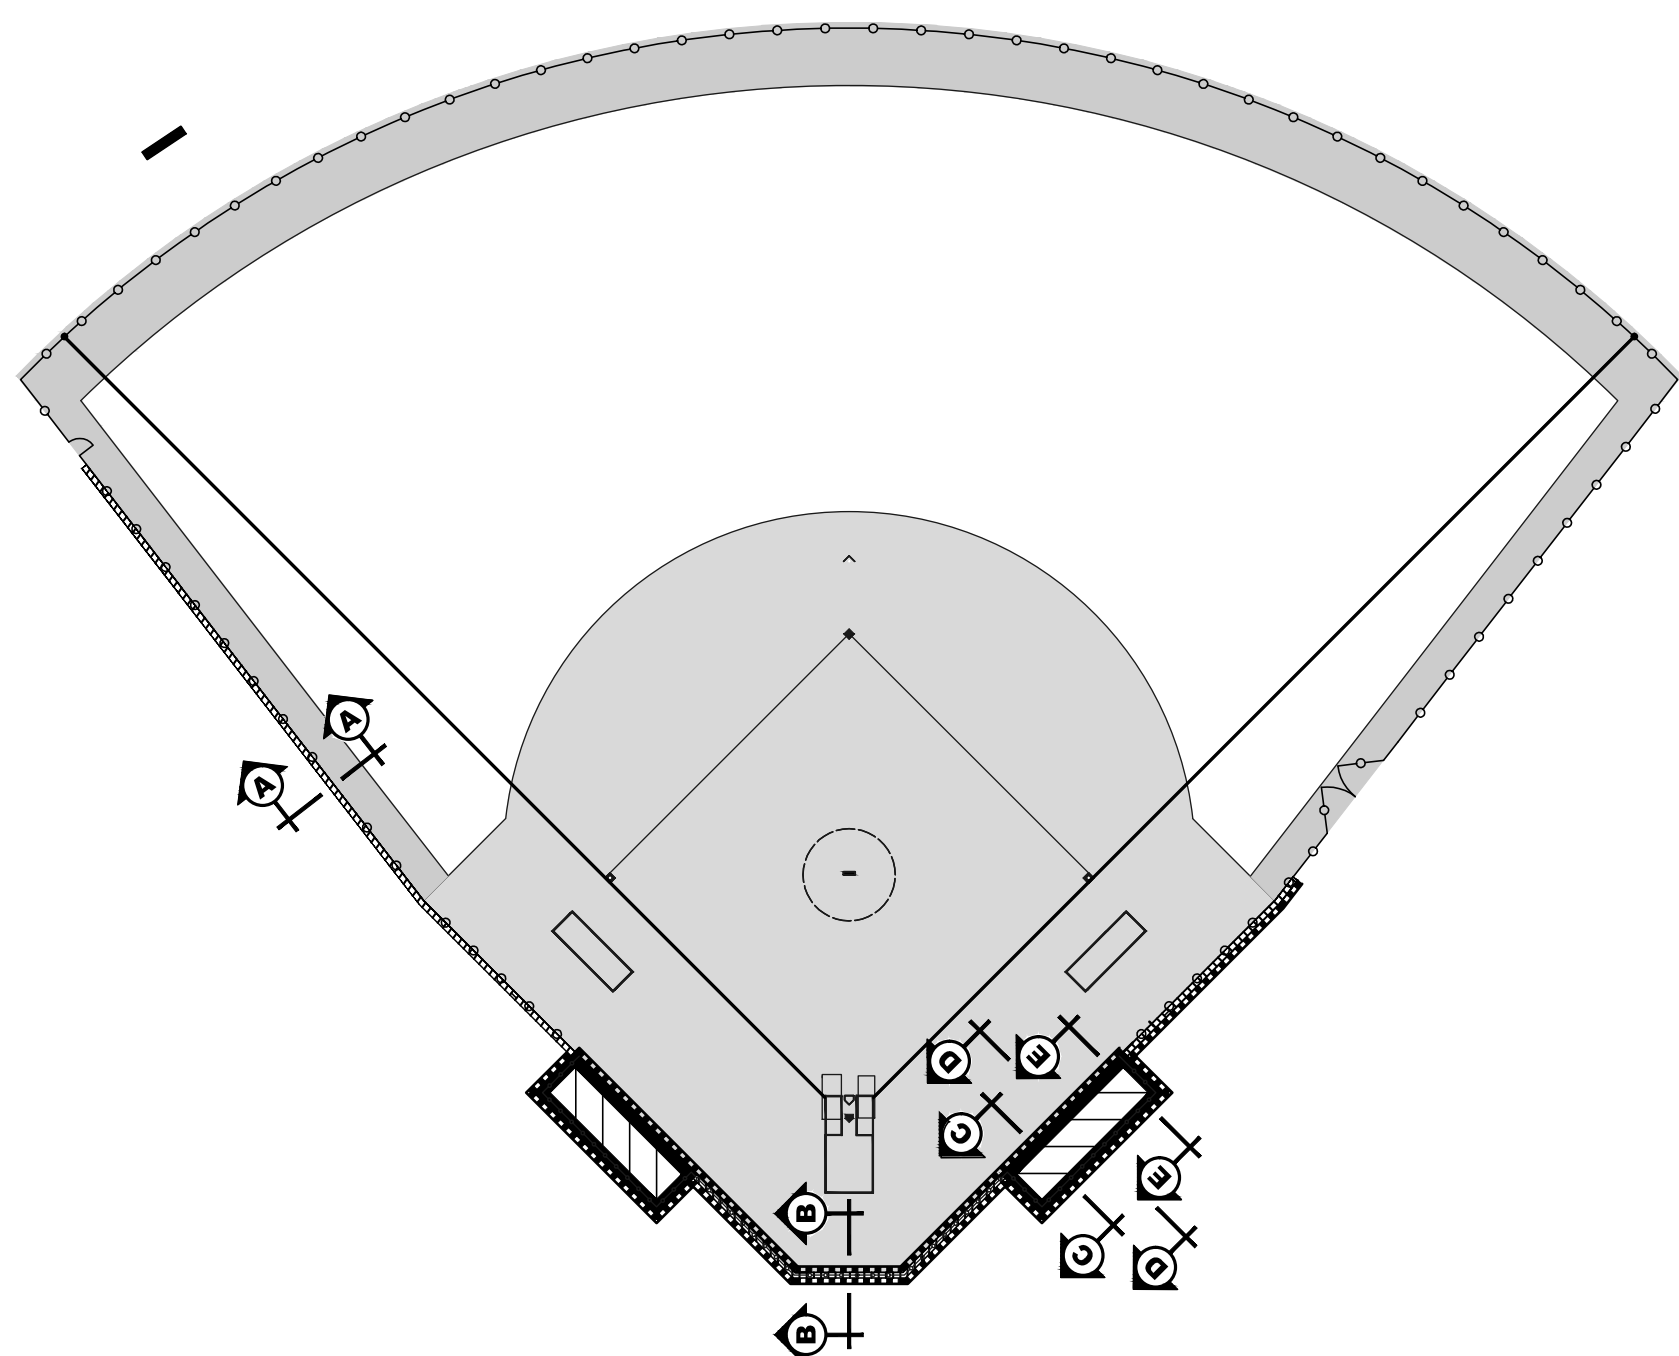

SECTION DIAGRAM

NO SCALE