


Contact Delaware Engineering & Design Corporation for Bid Documents 302-738-7172

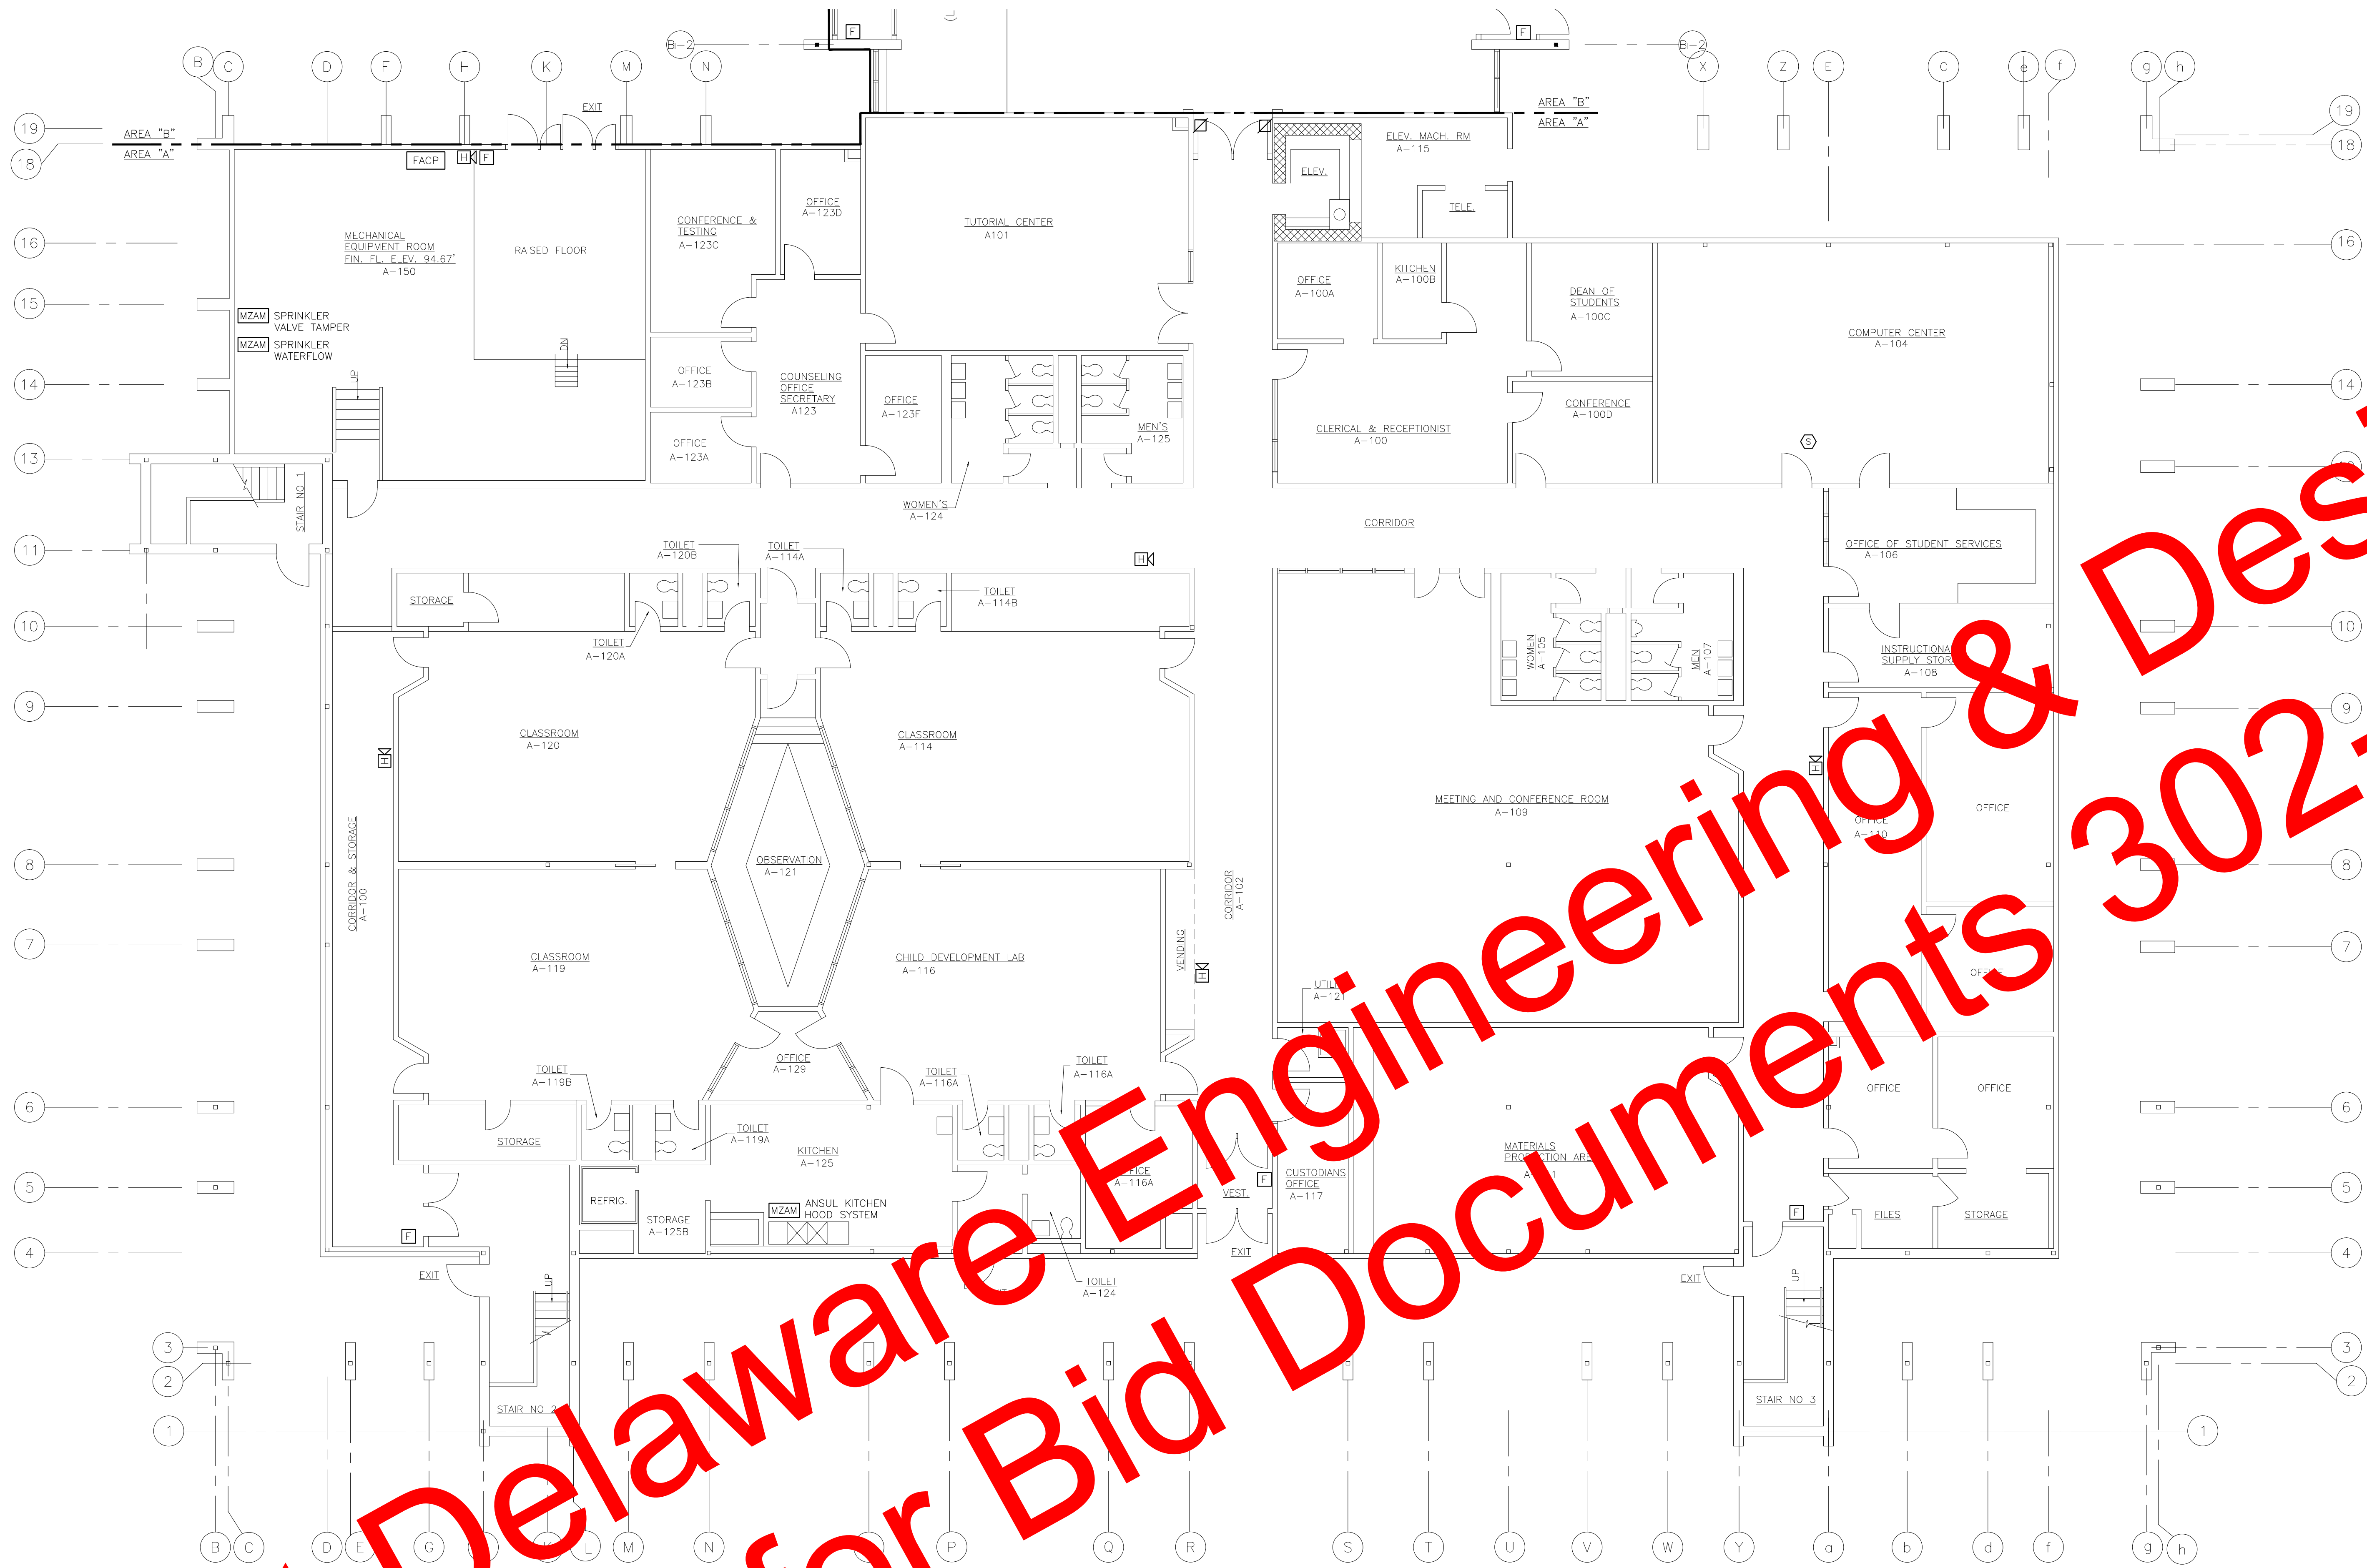

1 FIRST FLOOR DEMOLITION PLAN - AREA "A"
FAD-1 SCALE: 1/8"=1'-0"

SEE DRAWING FAD-7 FOR FIRE ALARM LEGEND & NOTES

Fire Protection & Life Safety

Delaware State License Number FAL-0039
Fire Alarm Certificate Number FAC-0023
Held By: Roger T. Boyce, CFP, SET
Nicet Certification Number - 080677

Delaware State License Number FSL-0023
Fire Suppression Certificate Number FSC-0181
Held By: James A. Delp
Nicet Certification Number - 90112

SYSTEMS APPROACH, LTD.
3 Mill Park Court • Newark, DE 19713
Phone: (302) 454-1000 FAX: (302) 454-4750
Website: www.systemsapproachltd.com

REVISIONS				
REV.	REVISIONS	RVSD	CHCKD	APRVD
0	ISSUED FOR BID	-	-	-

Delaware State University
Making our mark on the world

DEDC Delaware Engineering and Design Corp.
315 South Chapel Street • Newark, DE 19711
Phone: (302) 738-7172 FAX: (302) 738-7175
Website: www.dedc-eng.com

DELAWARE STATE UNIVERSITY
1200 NORTH DUPONT HIGHWAY
DOVER, DELAWARE 19901

DEDC PROJ.# 11P175


PROJECT TITLE: NEW FIRE ALARM REPLACEMENT

EDUCATION & HUMANITIES - BLDG. #32
FIRE ALARM & DETECTION SYSTEM
DEMOLITION PLANS

SCALE	AS NOTED	DATE	REVISION NO.
DRAWN BY	JD	10/10/11	0
CHECKED BY	RB	10/10/11	
APPROVED BY	RB	10/10/11	

FAD-1

Contact Delaware Engineering & Design Corporation for Bid Documents 302-738-7172

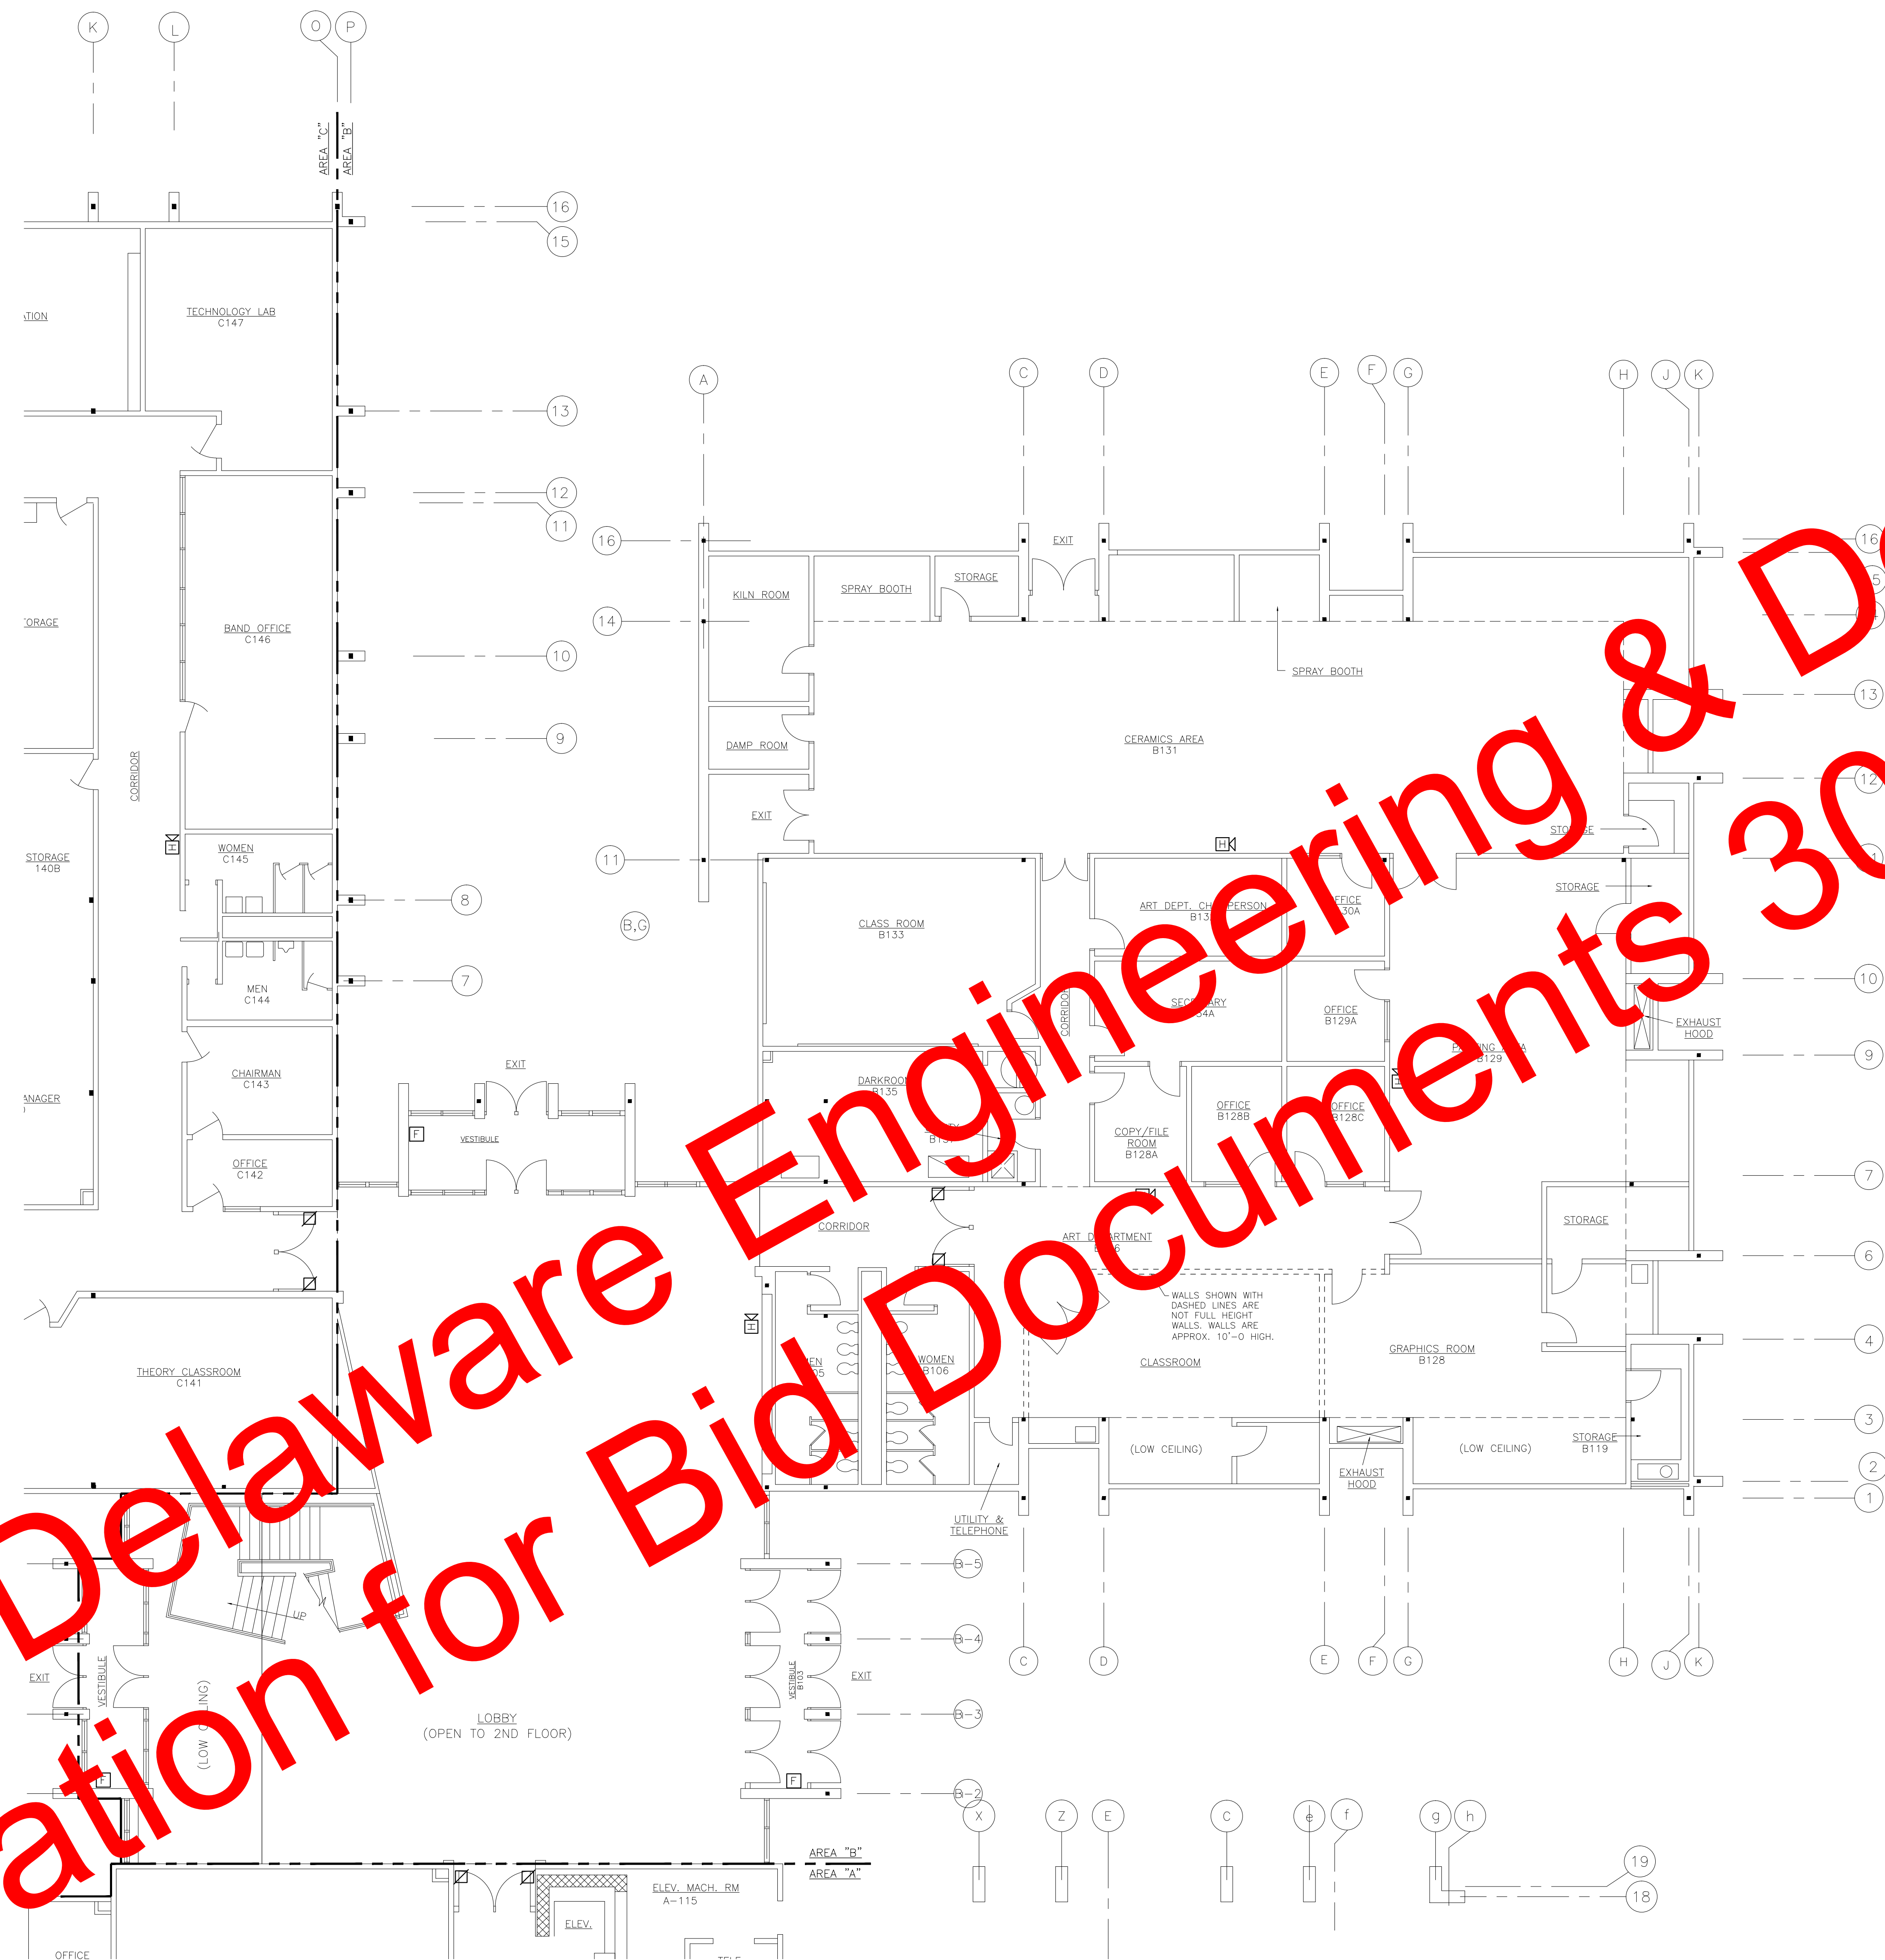

1 FIRST FLOOR DEMOLITION PLAN - AREA "B"
FAD-2 SCALE: 1/8"=1'-0"

SEE DRAWING FAD-7 FOR FIRE ALARM LEGEND & NOTES

Delaware State License Number FAL-0039
Fire Alarm Certificate Number FAC-0023
Held By: Roger T. Boyce, GFPS, SET
Nicet Certification Number - 080677
Delaware State License Number FSL-0023
Fire Suppression Certificate Number FSC-0181
Held By: James A. Delp
Nicet Certification Number - 90112



SYSTEMS APPROACH, LTD.
3 Mill Park Court • Newark, DE 19713
Phone: (302) 454-1000 FAX: (302) 454-4750
Website: www.systemsapproachltd.com

REVISIONS				
REV.	REVISIONS	RVSD	CHCKD	APRVD
0	ISSUED FOR BID	-	-	-

 Delaware Engineering and Design Corp. 315 South Chapel Street • Newark, DE 19711 Phone: (302) 738-7172 FAX: (302) 738-7175 Website: www.dedc-eng.com	
DELaware STATE UNIVERSITY 1200 NORTH DUPONT HIGHWAY DOVER, DELaware 19901	DEDC PROJ.# 11P175
PROJECT TITLE: NEW FIRE ALARM REPLACEMENT	
EDUCATION & HUMANITIES - BLDG. #32 FIRE ALARM & DETECTION SYSTEM DEMOLITION PLANS	
SCALE	AS NOTED
DRAWN BY	JD 10/10/11
CHECKED BY	RB 10/10/11
APPROVED BY	RB 10/10/11
REVISION NO. 0	

FAD-2

