




1
A-1 UNIT TYPE D.4, TYP. PLAN
SCALE: 3/16" = 1'-0" UNIVERSITY COURTYARD

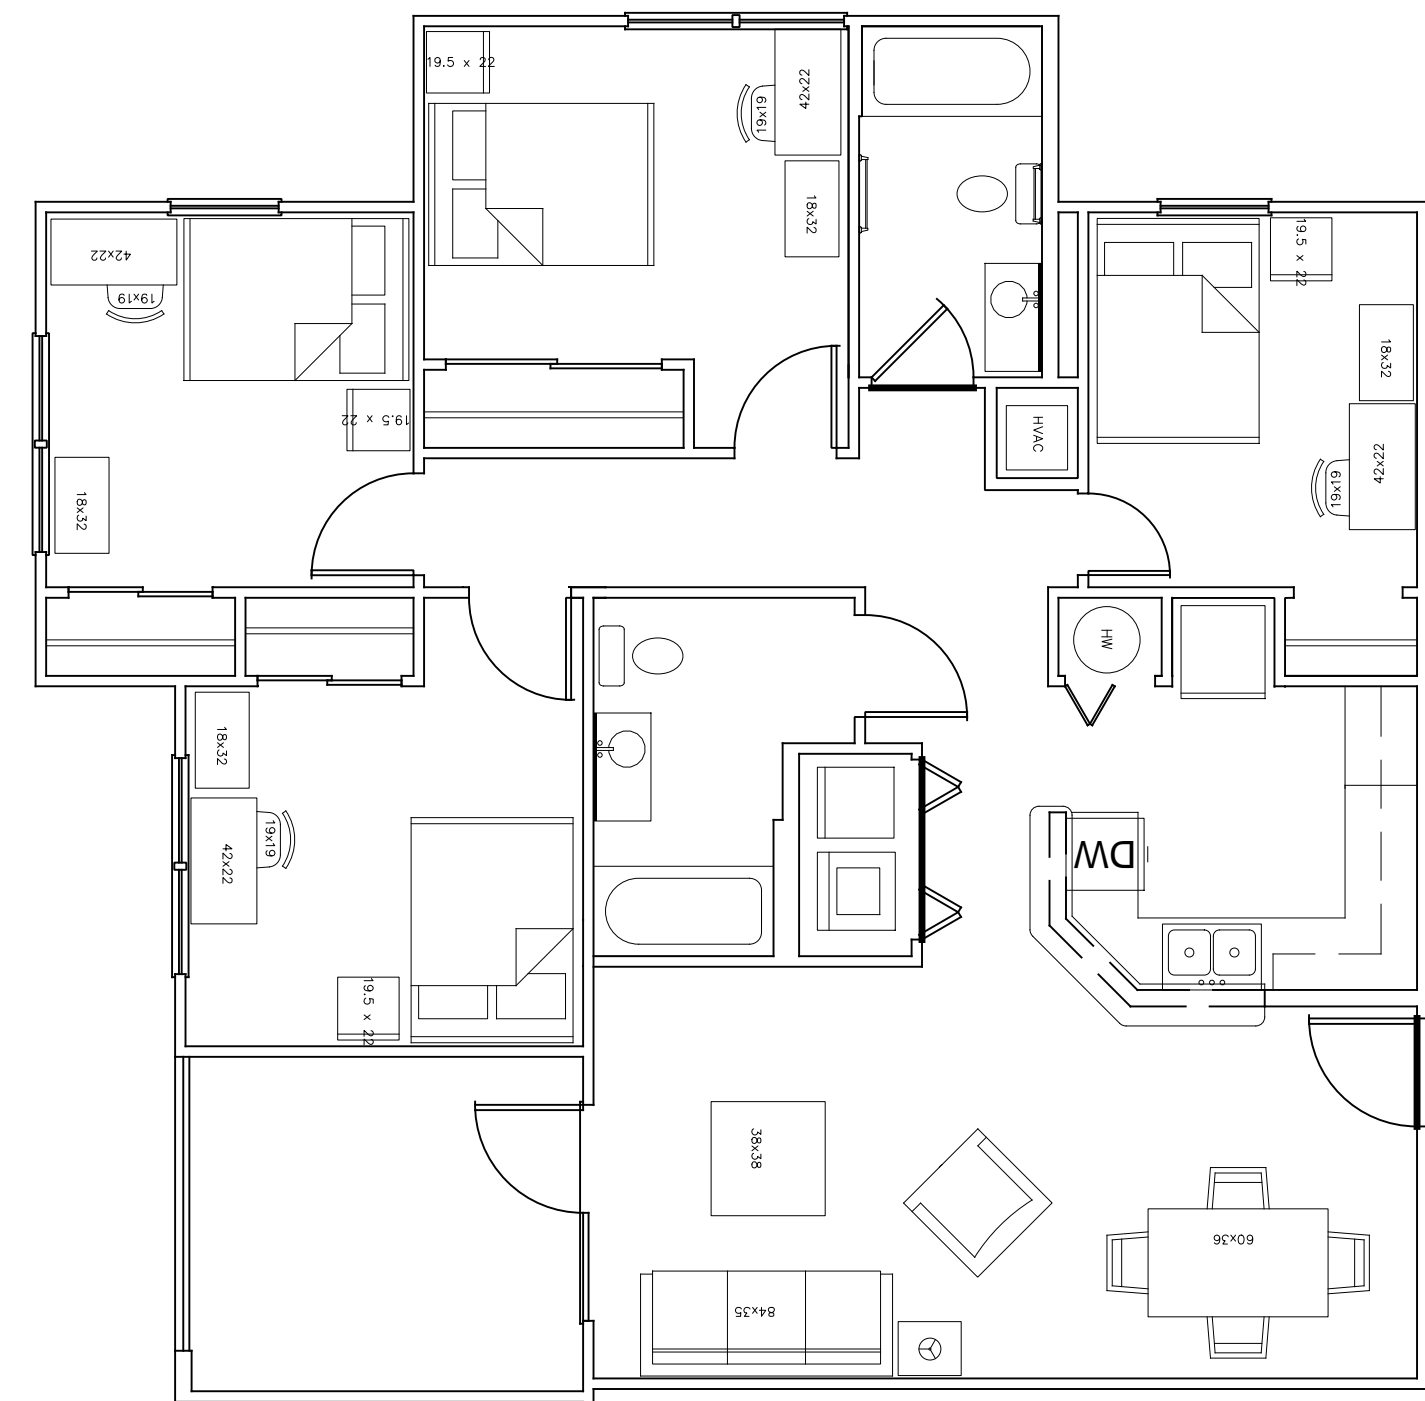


2
A-1 UNIT TYPE D.4HC, TYP. PLAN
SCALE: 3/16" = 1'-0" UNIVERSITY COURTYARD

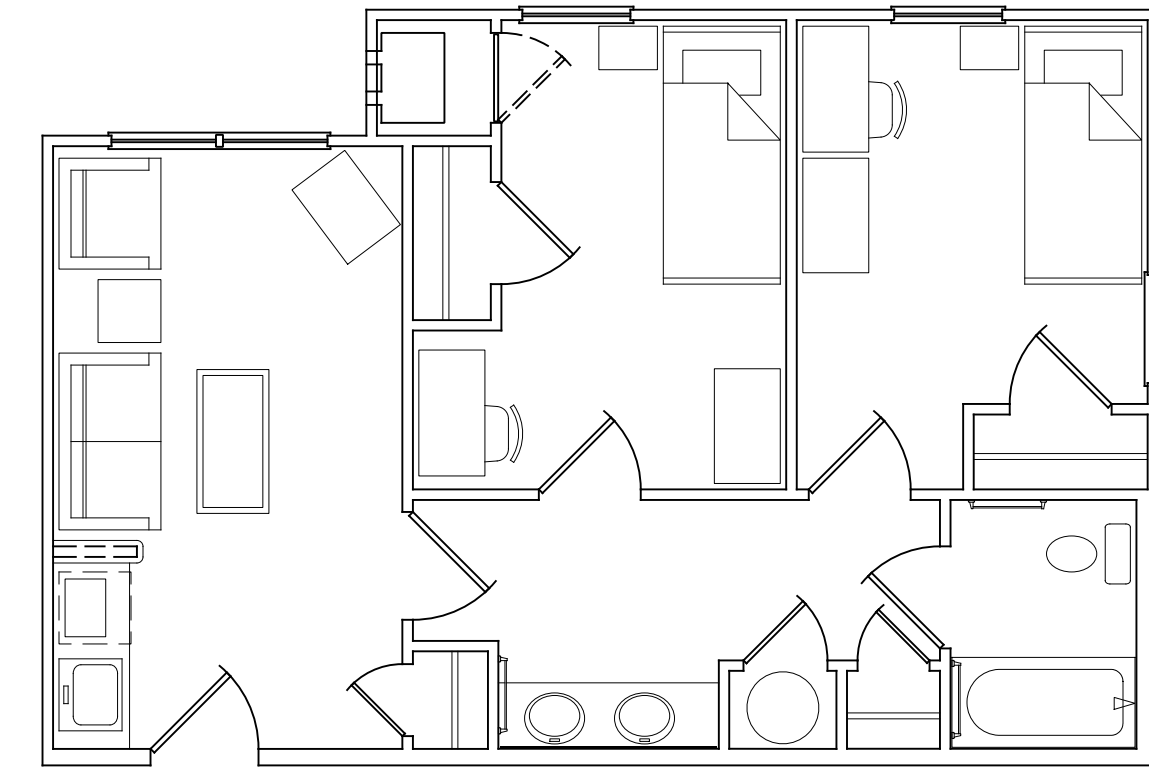


7
A-1 UNIT TYPE B-1A, TYP. PLAN
SCALE: 3/16" = 1'-0" UNIVERSITY VILLAGE

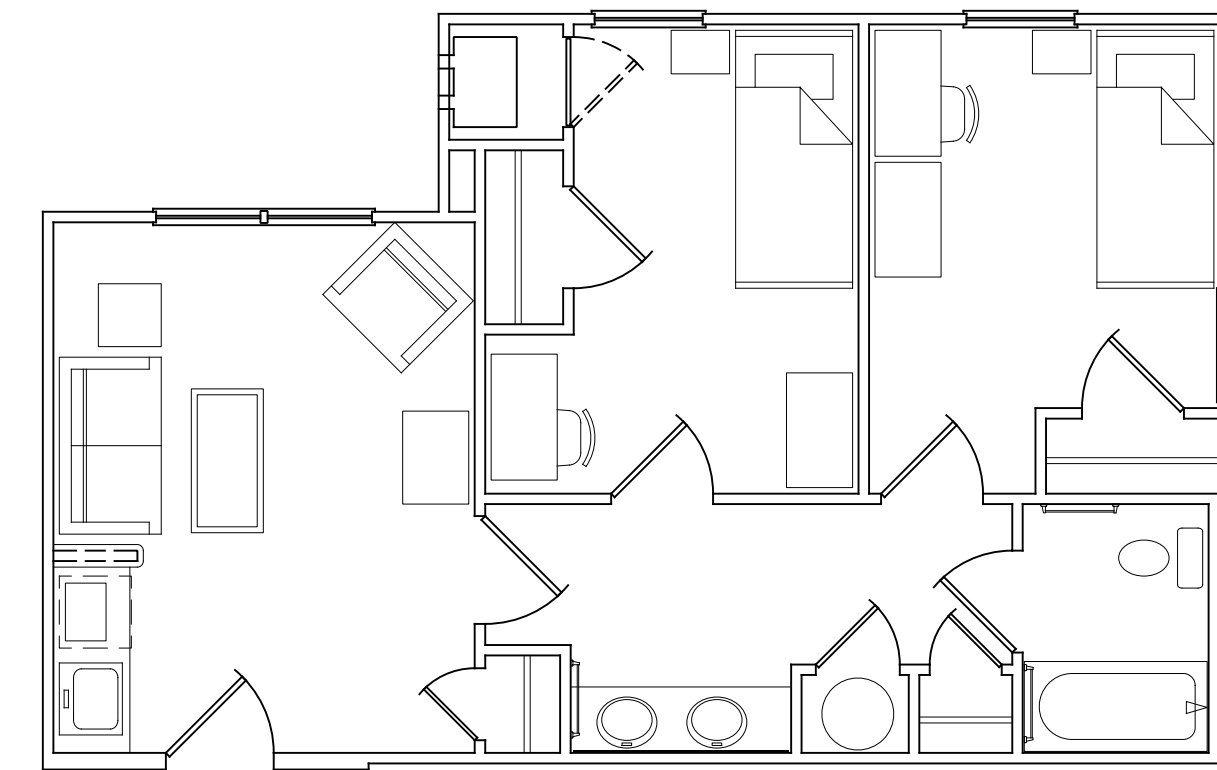


8
A-1 UNIT TYPE B-1B, TYP. PLAN
SCALE: 3/16" = 1'-0" UNIVERSITY VILLAGE

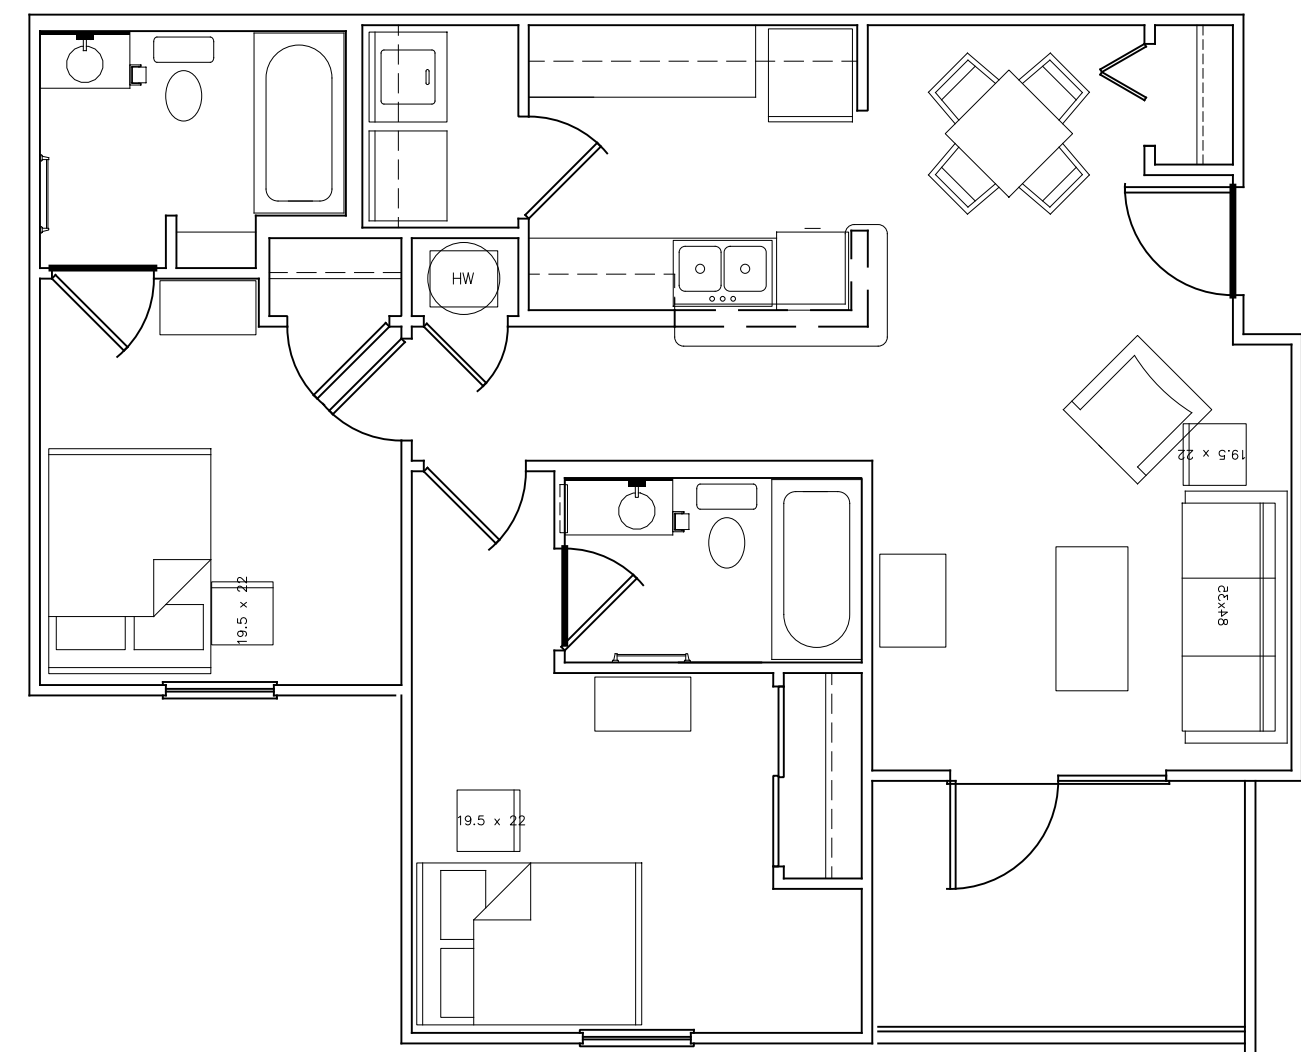


3
A-1 UNIT TYPE B-2, TYP. PLAN
SCALE: 3/16" = 1'-0" UNIVERSITY COURTYARD

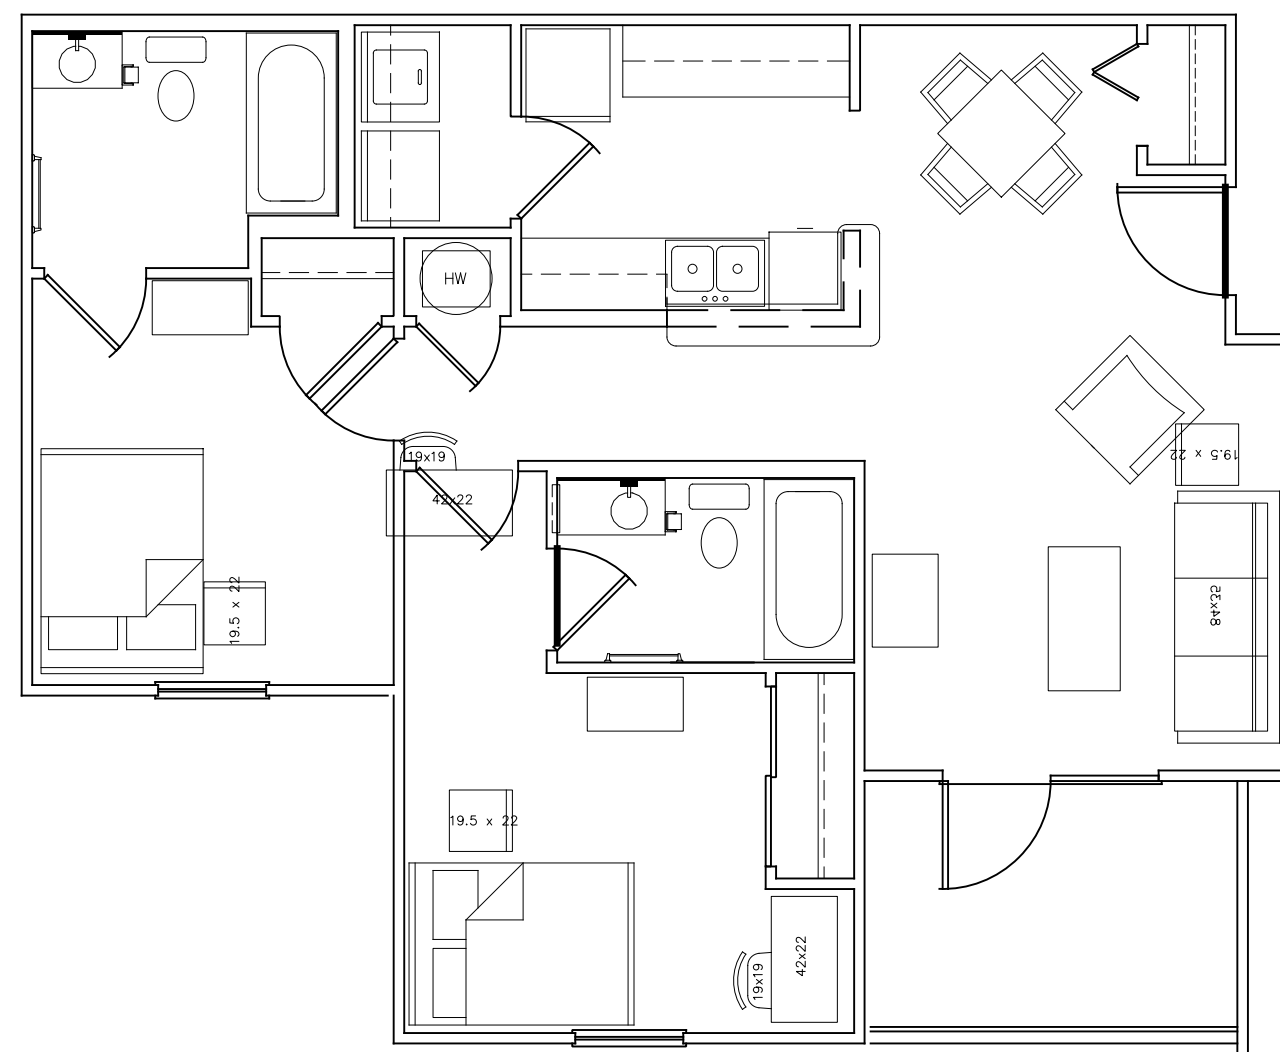


4
A-1 UNIT TYPE B.2HC, TYP. PLAN
SCALE: 3/16" = 1'-0" UNIVERSITY COURTYARD

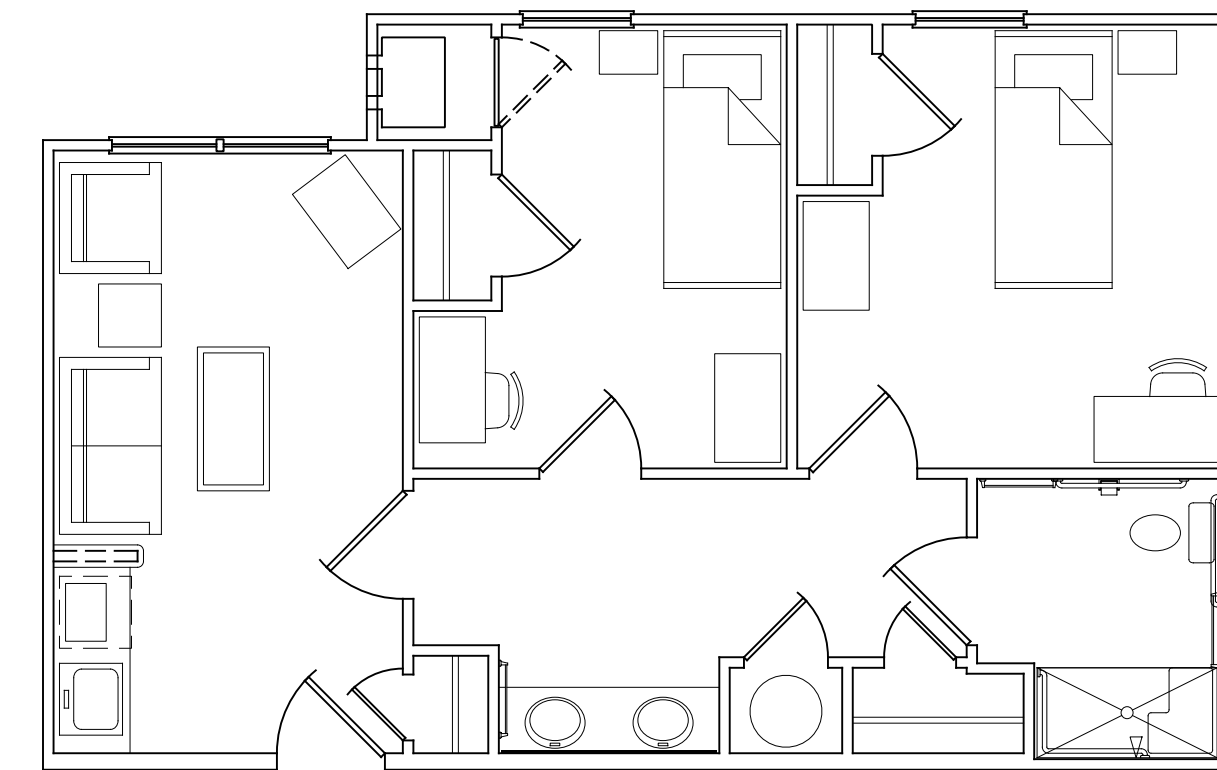

9
A-1 UNIT TYPE B-1HC, TYP. PLAN
SCALE: 3/16" = 1'-0" UNIVERSITY VILLAGE

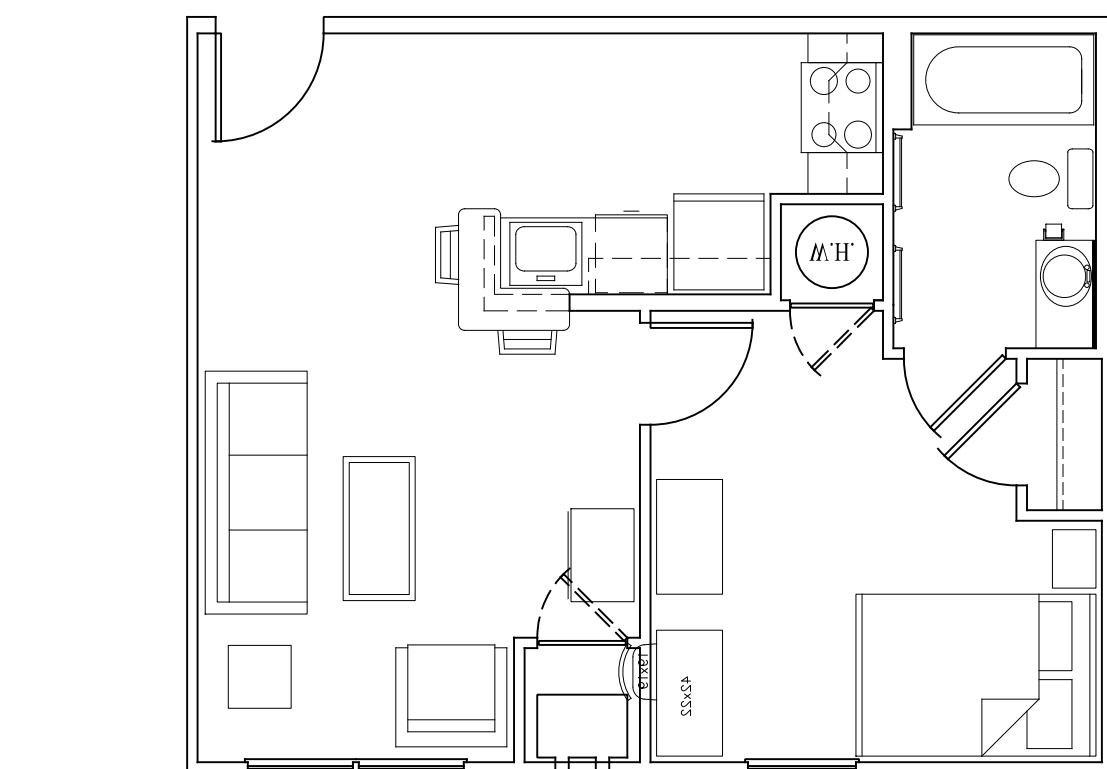

5
A-1 UNIT TYPE A-1, TYP. PLAN
SCALE: 3/16" = 1'-0" UNIVERSITY VILLAGE

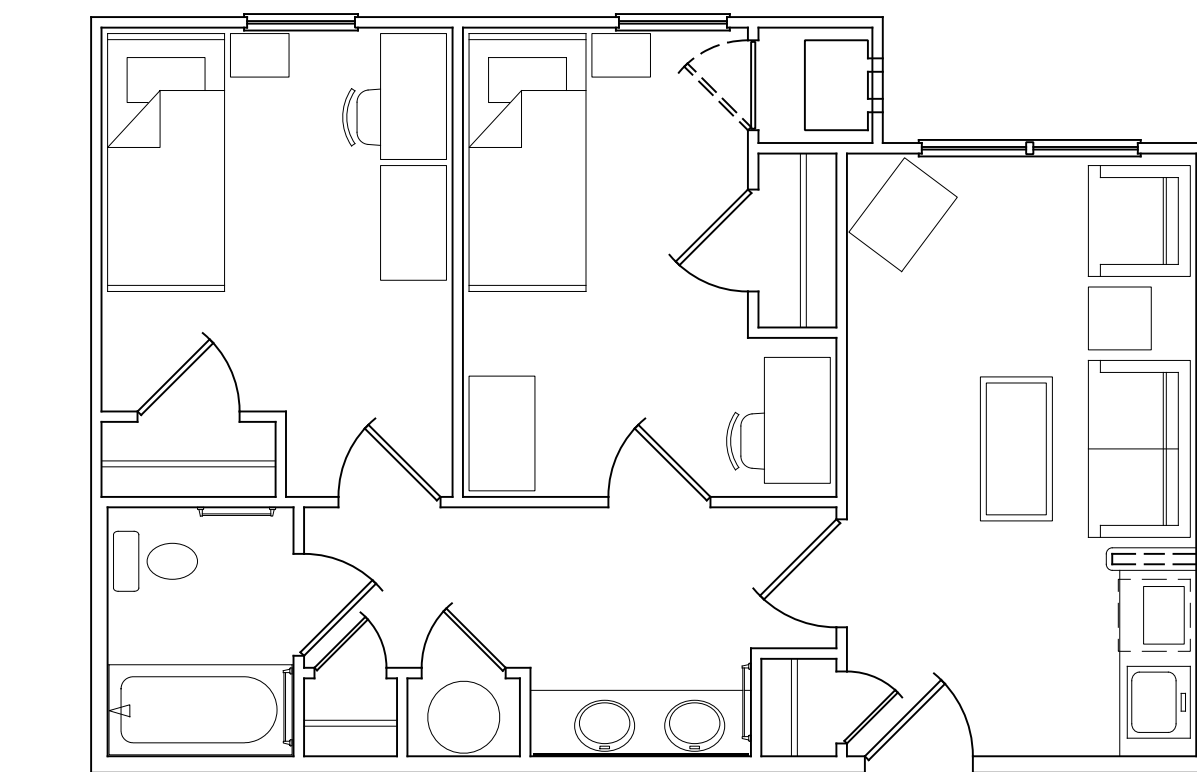

6
A-1 UNIT TYPE B-1, TYP. PLAN
SCALE: 3/16" = 1'-0" UNIVERSITY VILLAGE



DELAWARE STATE UNIVERSITY
UNIVERSITY VILLAGE & UNIVERSITY
COURTYARD
FD-19-001- APARTMENT TURNOVER
CLEANING SERVICES
1200 N. DUPONT HIGHWAY
DOVER, DELAWARE 19901


TYPICAL
APARTMENT/
SUITE FLOOR
PLANS

DATE: March 9, 2019


SCALE: 3/16" = 1'-0"

SHEET:


A-1

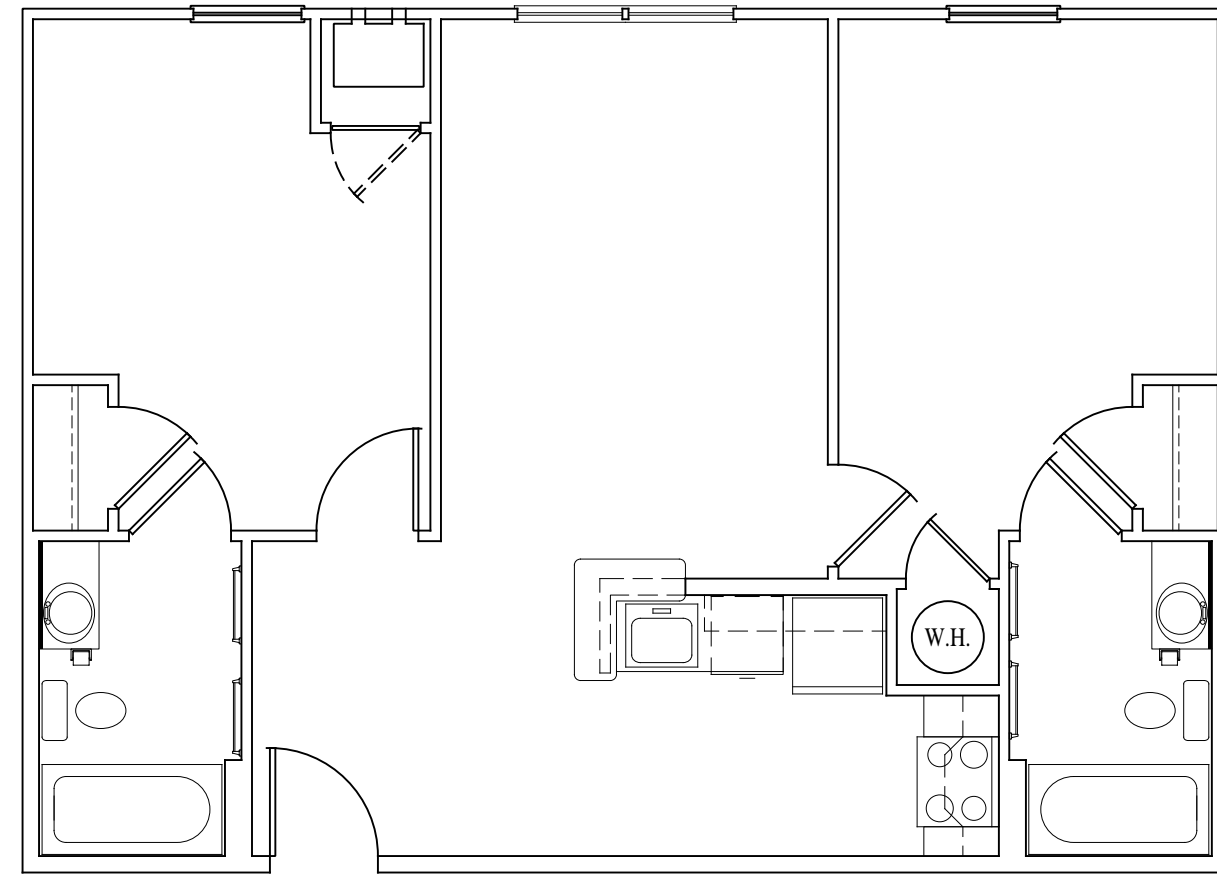


1
A-2 UNIT TYPE B-2, TYP. PLAN
SCALE: 3/16" = 1'-0" UNIVERSITY VILLAGE

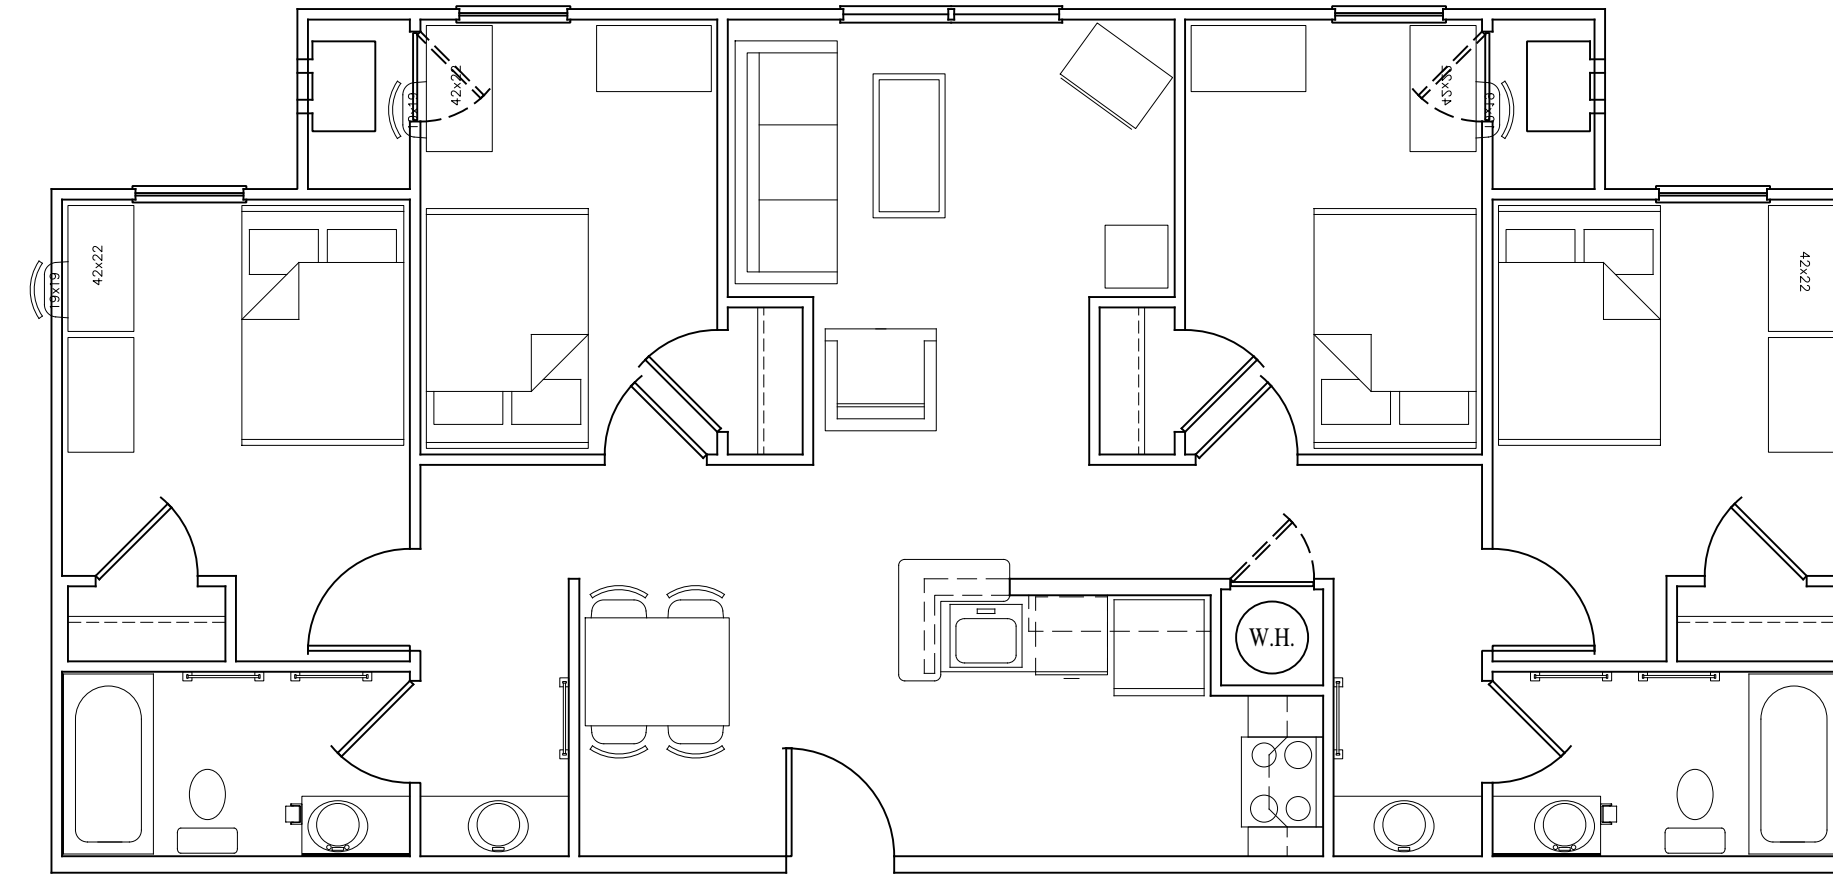


4
A-2 UNIT TYPE D-2, TYP. PLAN
SCALE: 3/16" = 1'-0" UNIVERSITY VILLAGE

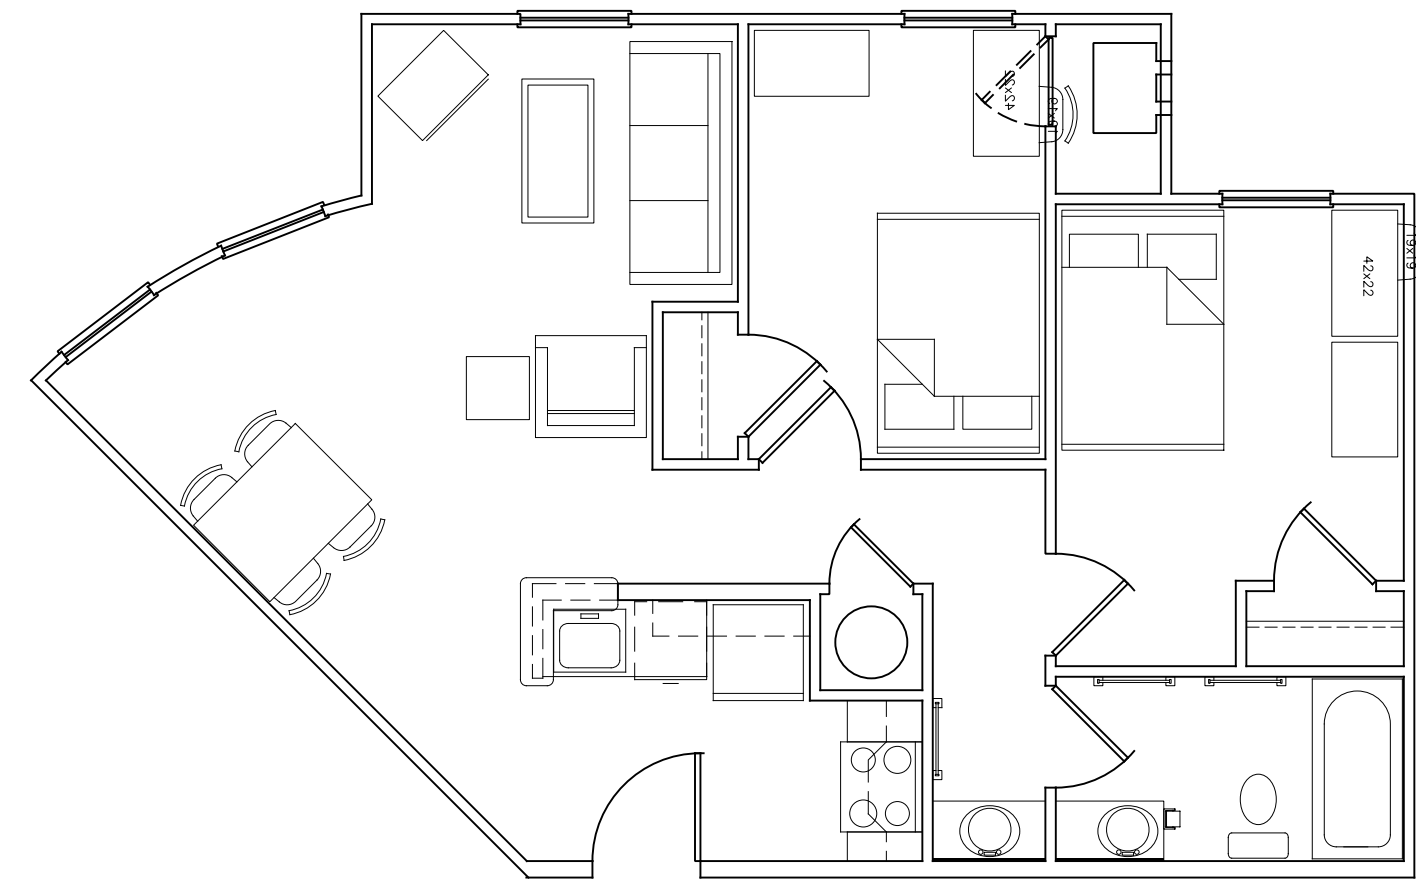


2
A-2 UNIT TYPE B-2A, TYP. PLAN
SCALE: 3/16" = 1'-0" UNIVERSITY VILLAGE

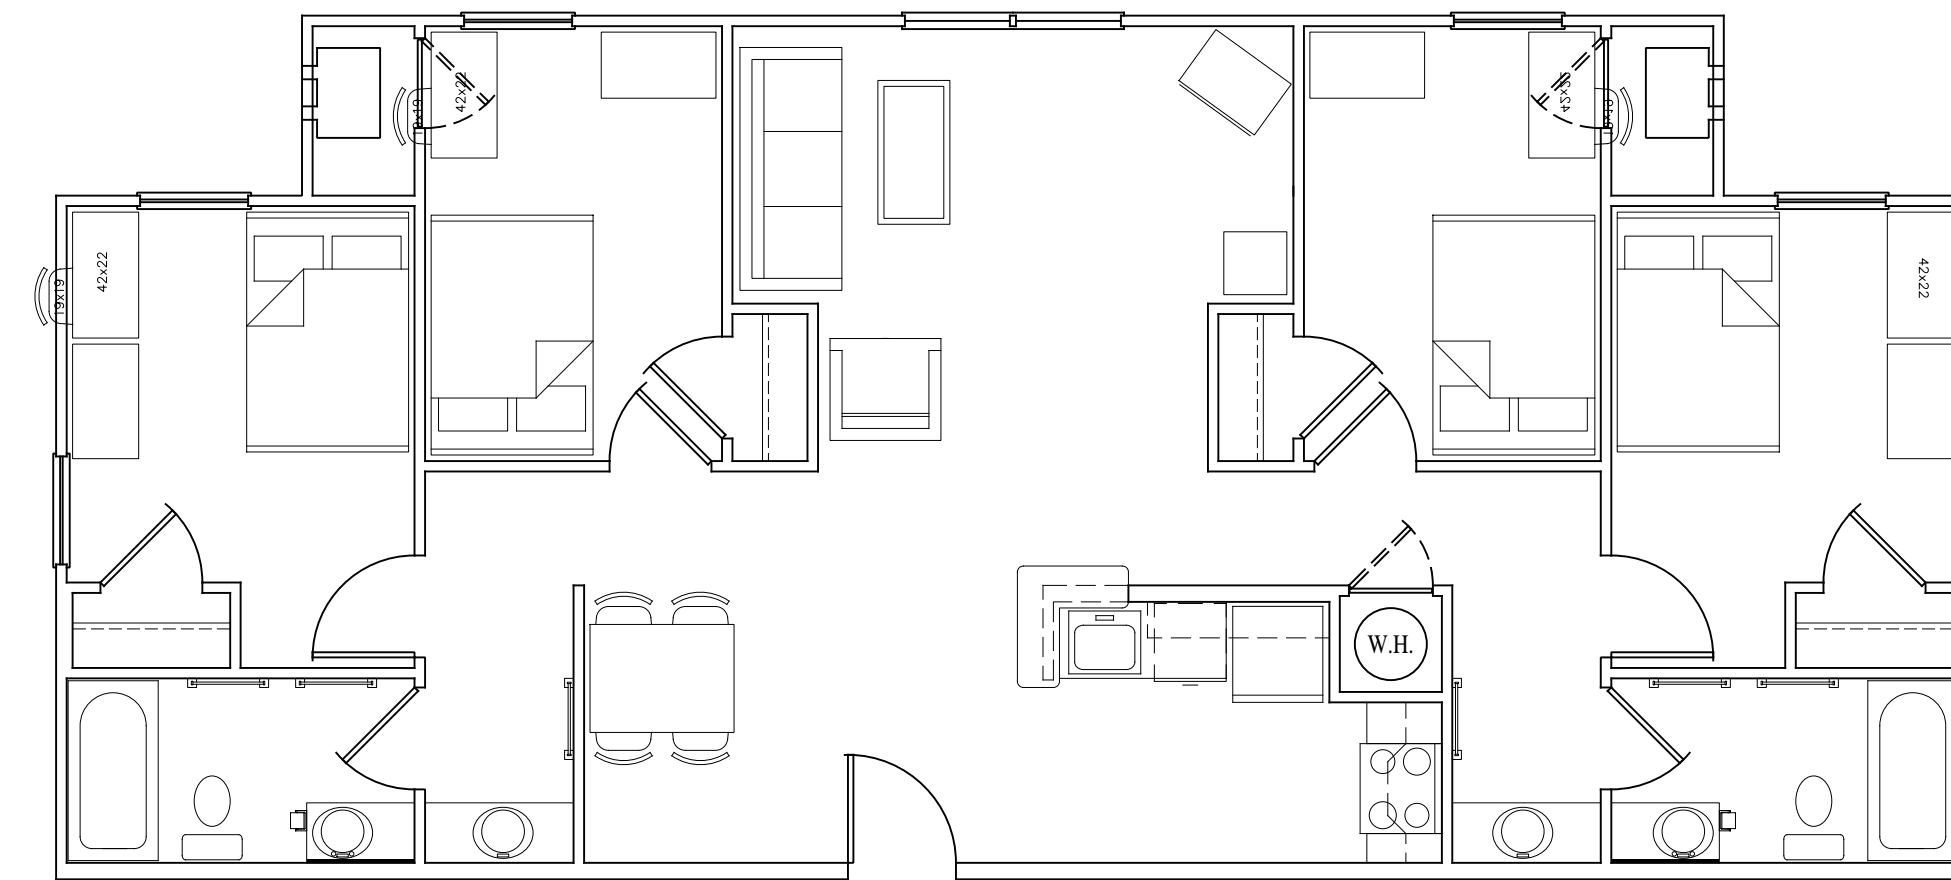


5
A-2 UNIT TYPE D-2A, TYP. PLAN
SCALE: 3/16" = 1'-0" UNIVERSITY VILLAGE

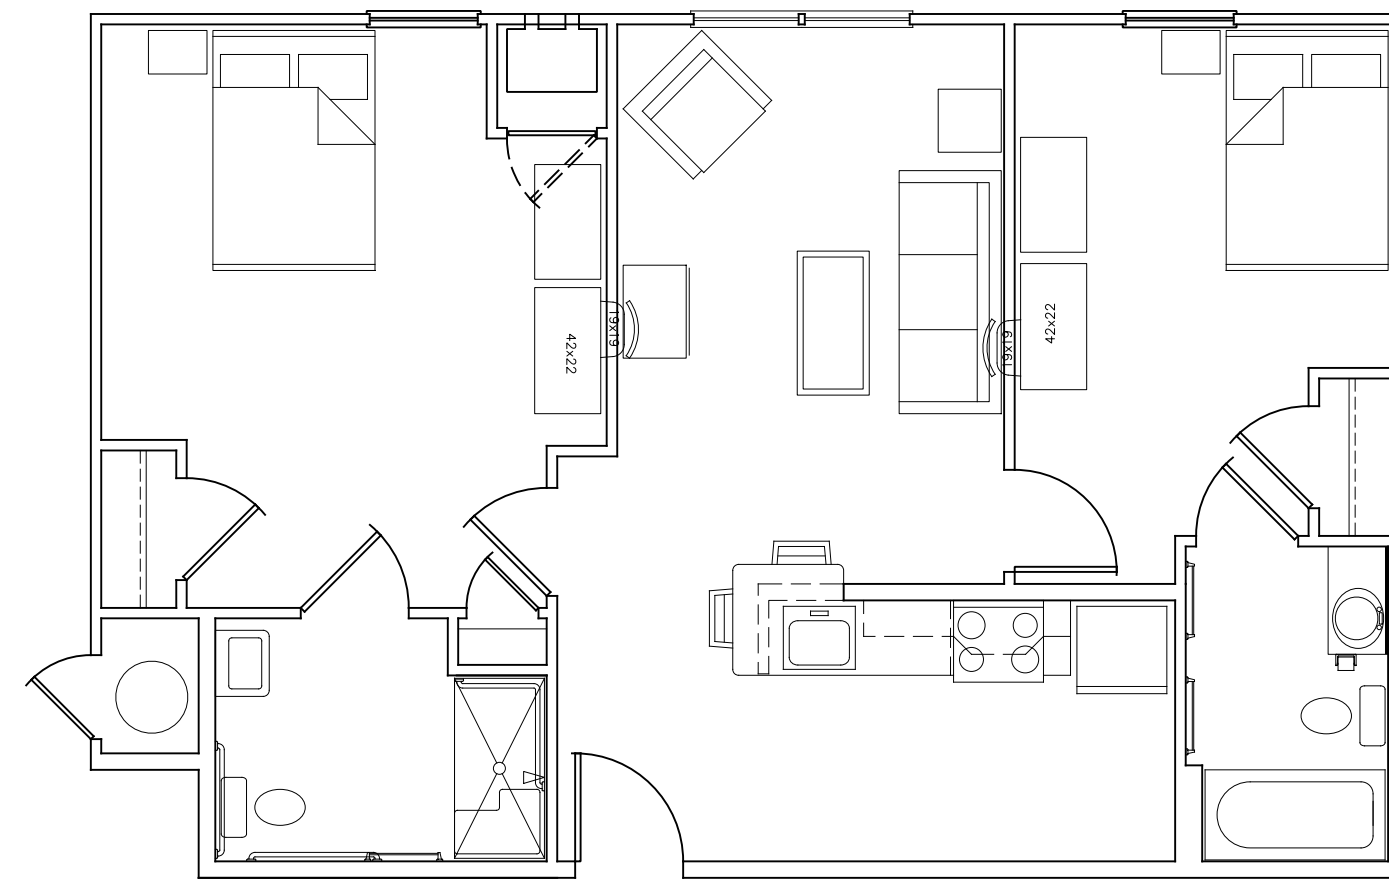

3
A-2 UNIT TYPE B-2HC, TYP. PLAN
SCALE: 3/16" = 1'-0" UNIVERSITY VILLAGE

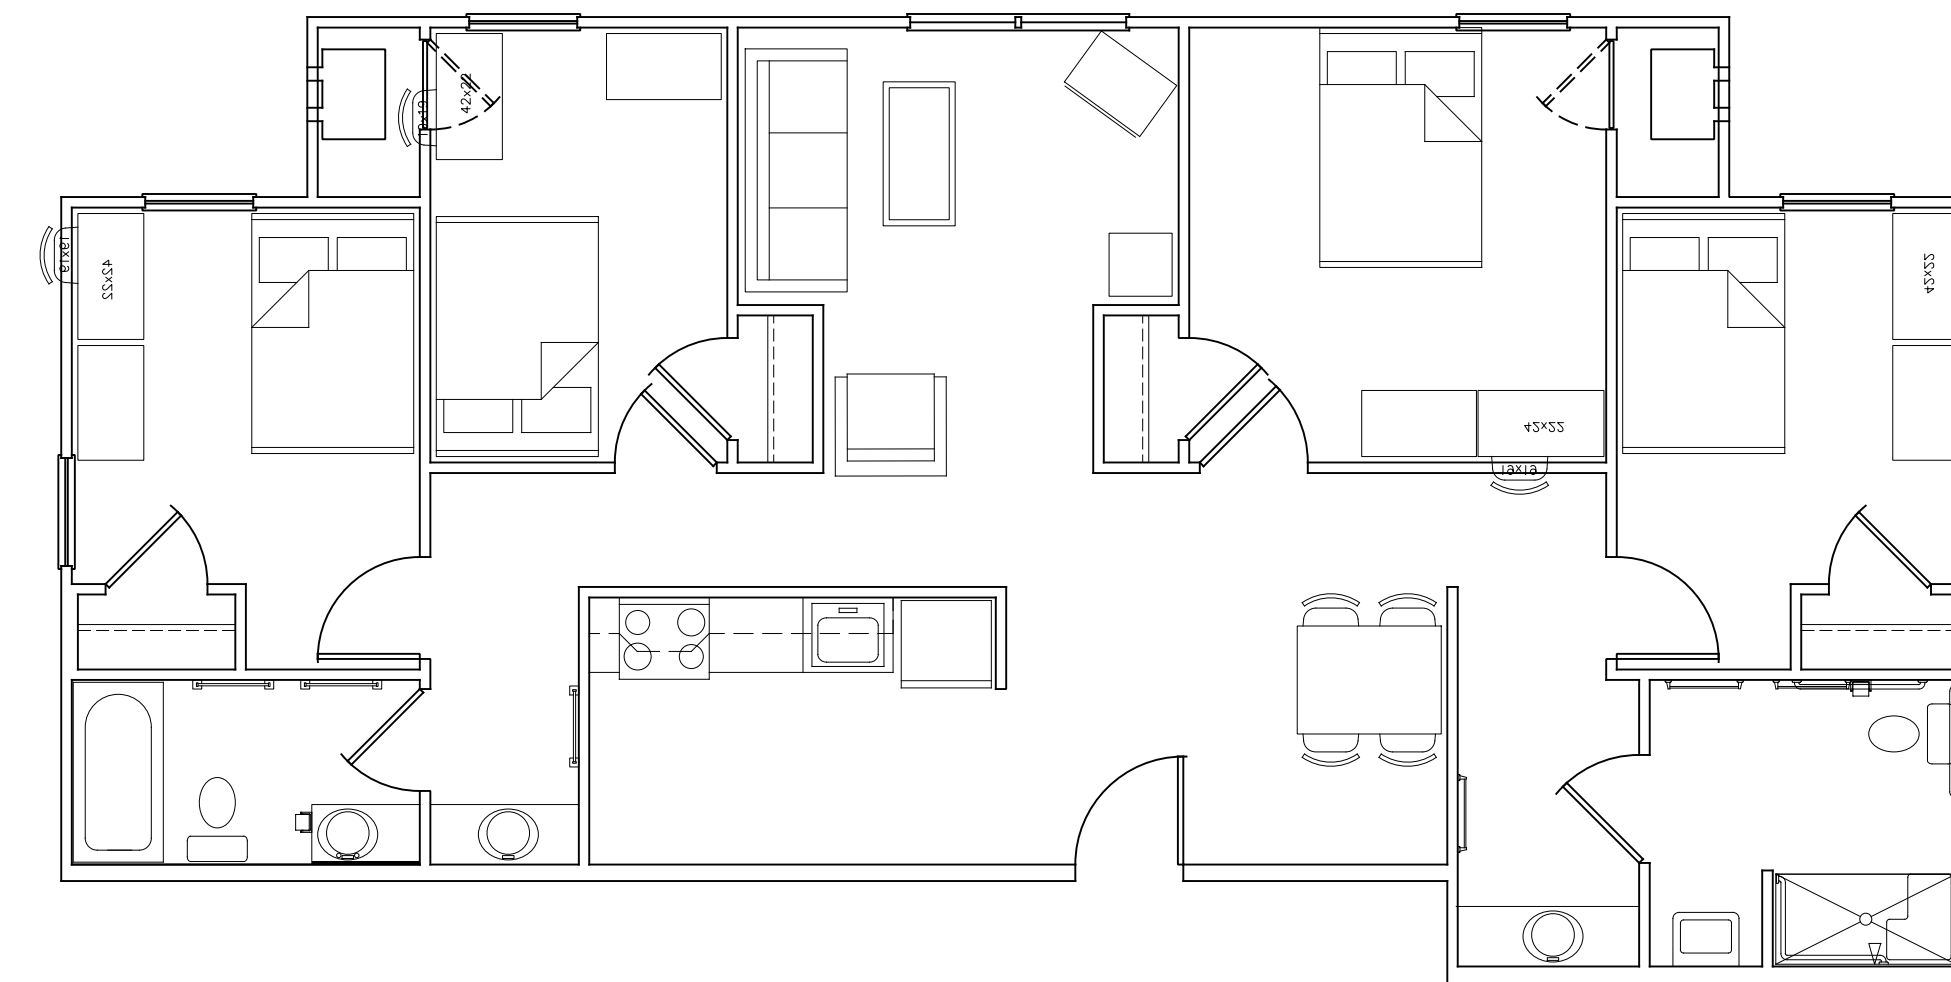

6
A-2 UNIT TYPE D-2HC, TYP. PLAN
SCALE: 3/16" = 1'-0" UNIVERSITY VILLAGE

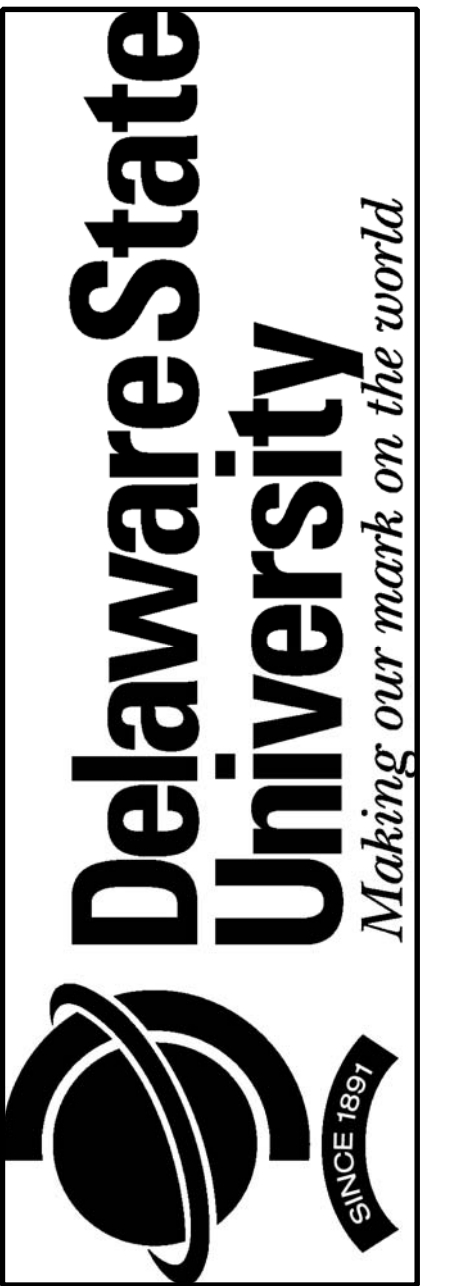

DELAWARE STATE UNIVERSITY
UNIVERSITY VILLAGE & UNIVERSITY
COURTYARD
FD-19-001 - APARTMENT TURNOVER
CLEANING SERVICES
1200 N. DUPONT HIGHWAY
DOVER, DELAWARE 19901

TYPICAL
APARTMENT/
SUITE FLOOR
PLANS

DATE: March 9, 2019

SCALE: 3/16" = 1'-0"

SHEET:

A-2

PLOTTED: 5/9/2018 3:58: AM